
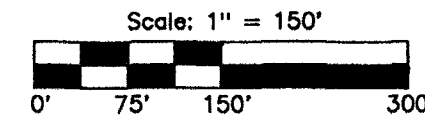


Note: Description is provided on a separate sheet.

Bearings are based on the East-West 1/4 line of record which bears S89°33'45"W as referenced to the Oneida County Grid.

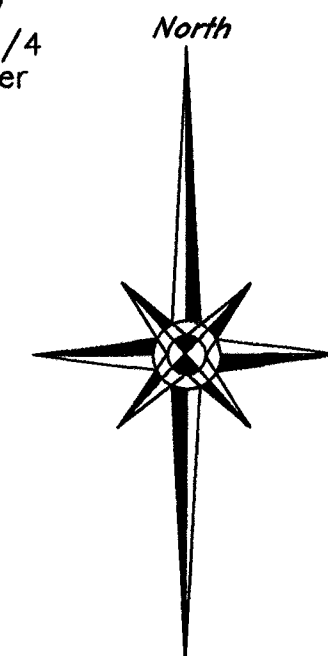

- Legend—
- ⊕ G.L.O. concrete brass cap monument
 - ⊙ Oneida Co. aluminum cap monument
 - ⊙ BLM iron rod brass cap monument found
 - 1-1/4" dia. iron pipe found in place
 - 1" dia. iron pipe found in place
 - ⊗ 1-1/4" dia. iron pipe set this survey
 - △ Computed position
 - () Bearing & Distance of record

Being a part of
 Gov't. Lot 11
 Dependent Resurvey of
 Section 22, T36N, R8E
 Bureau of Land Management
 Town of Crescent, Oneida County, WI.

Gov't Lot 3

Surveyor's Certificate

I hereby certify that I have surveyed the property shown hereon; that this map represents an accurate survey of the property to the best of my knowledge and belief, and that I have complied with all the applicable requirements of the Wisconsin Administrative Code A-E 7 of the Minimum Standards for Property Surveys.

Dated this 12th day of July, 2017.



Kip W. Soder
 Kip W. Soder, Professional Land Surveyor S#1731
 Soder Surveying
 P.O. Box 431
 Three Lakes, Wisconsin 54562

Survey For: Patrick Cook 2425 S. River Road Rhineland, Wisconsin 54501		
Scale: 1" = 150'	Date: 7-12-2017	Drwn. By: K.W.S
Soder Surveying P.O. Box 431 Three Lakes, WI 54562		Drg. No. 1520