


Bearings are based on the south section line of Section 7 which bears N85°53'48"W as being of record.

Being a part of the  
**Southwest 1/4 of Section 7**  
**T 39 N, R 11 E**  
Town of Three Lakes, Oneida County, WI.


MAP # **A 3302**  
DATE: 8/17/17  
BY: *MMH*  
ONEIDA CO. SURVEYOR'S OFFICE

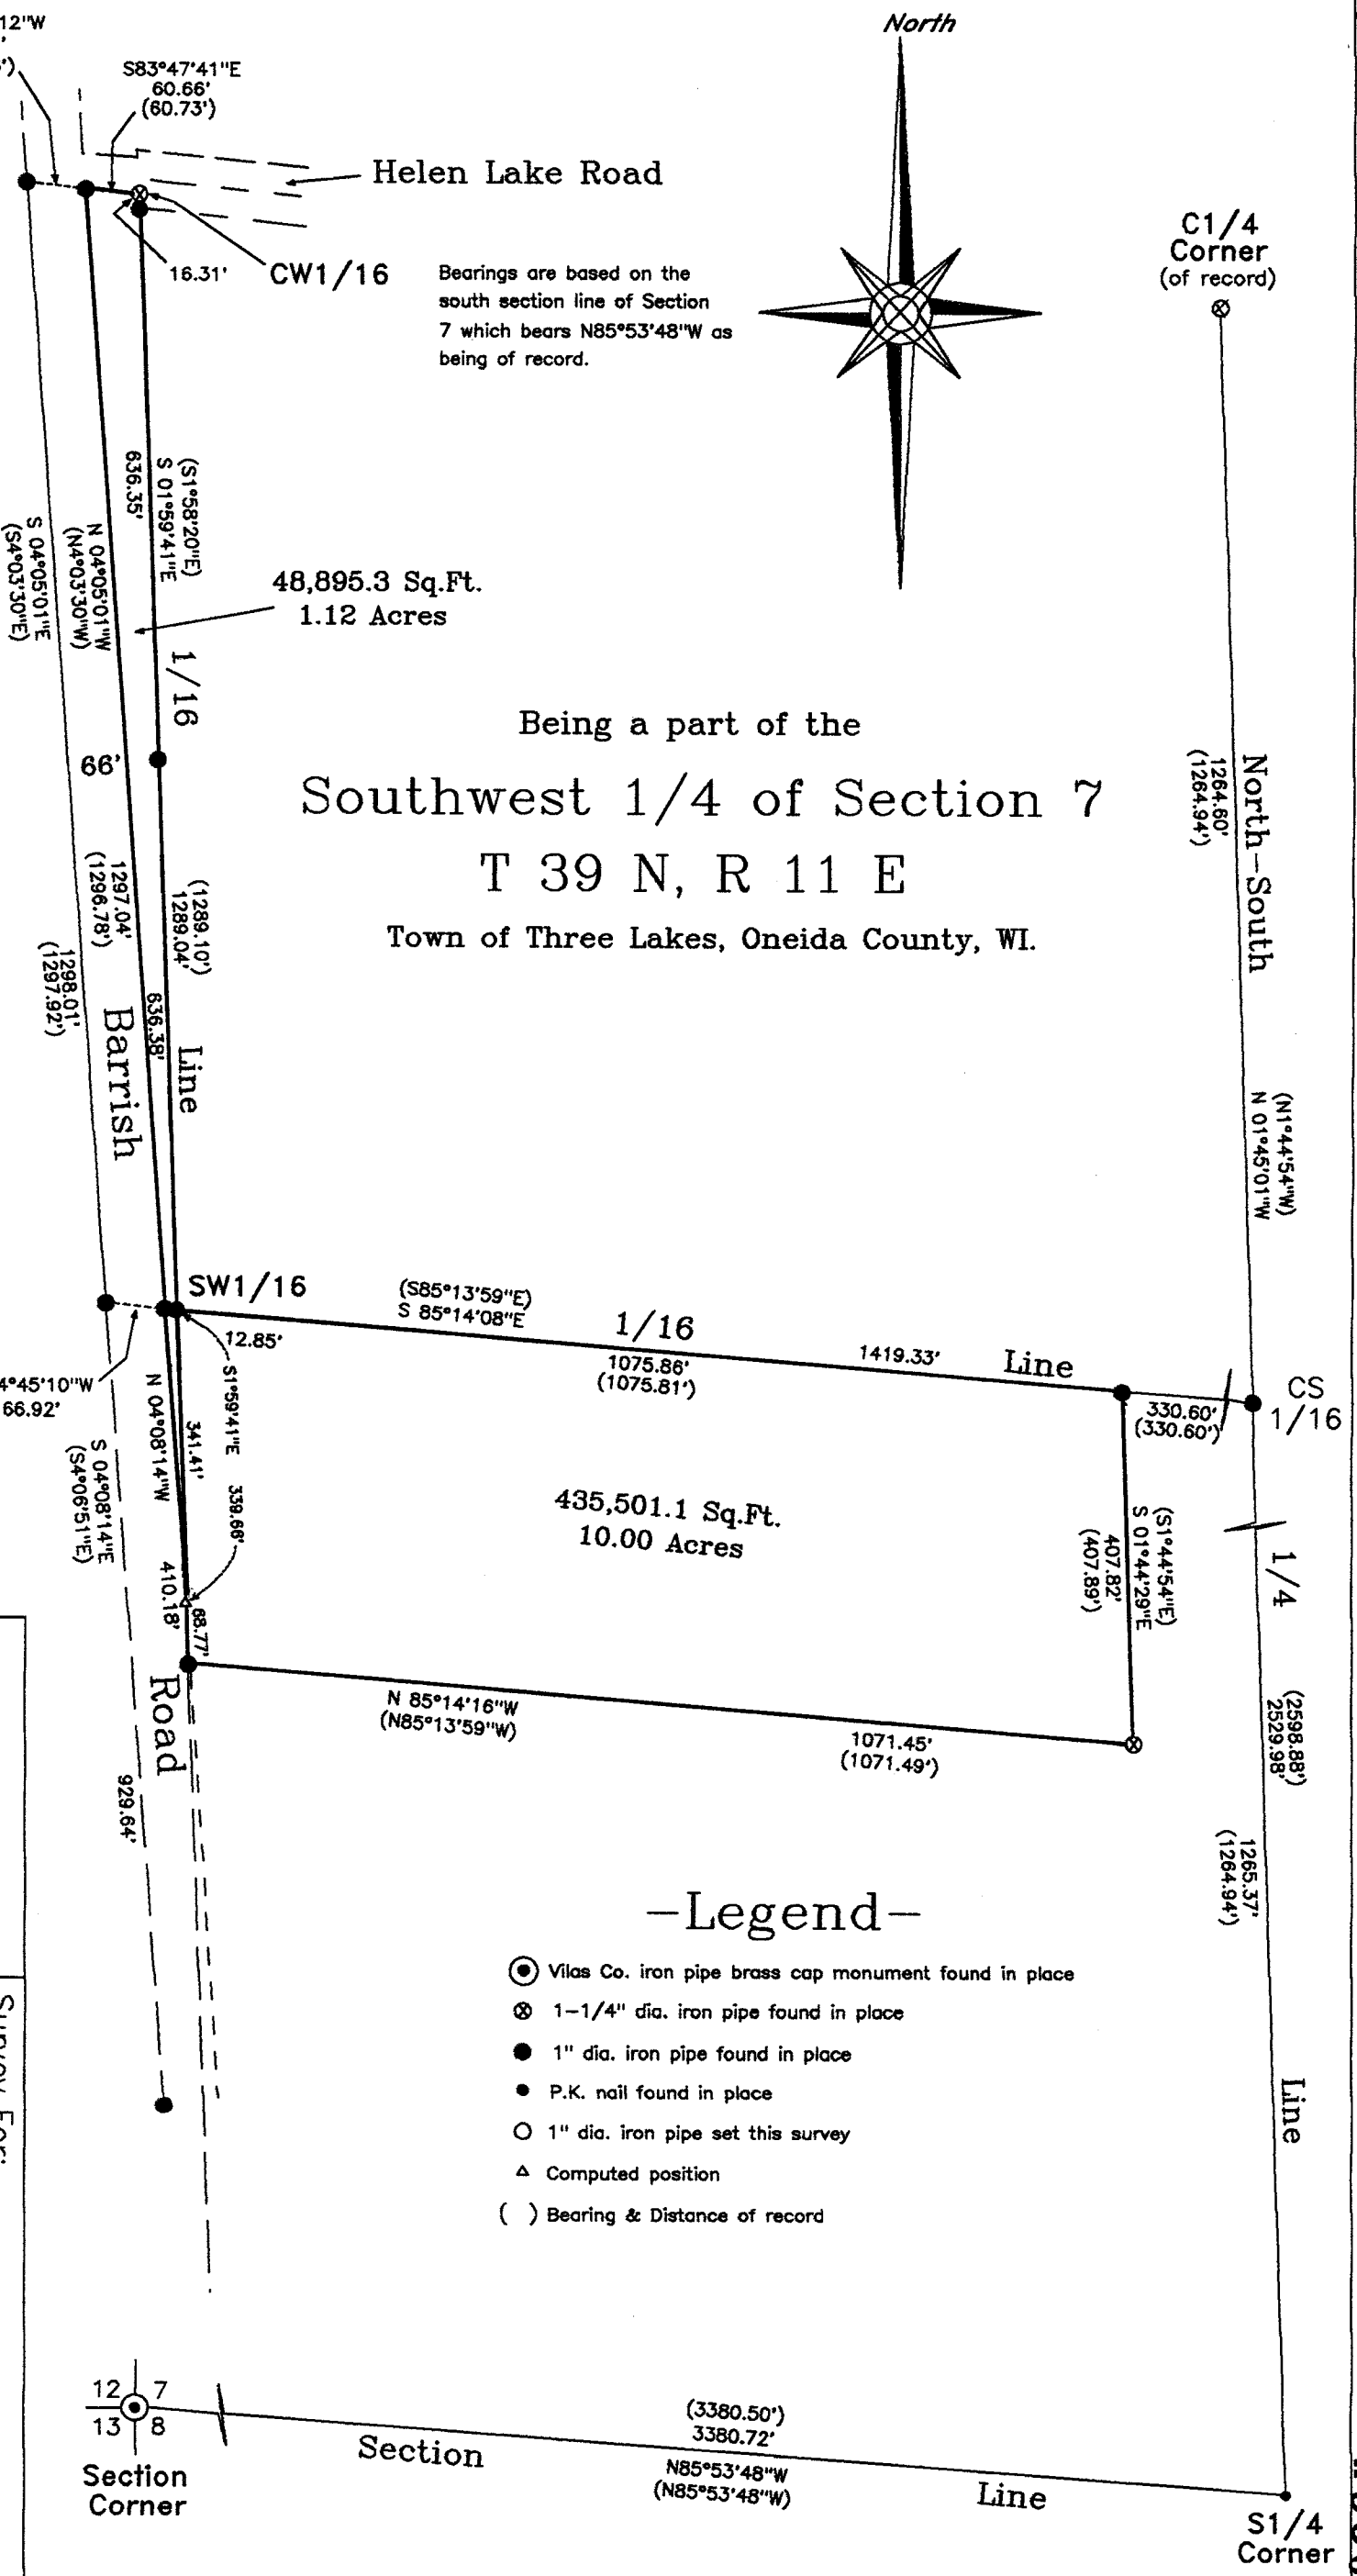

Surveyor's Certificate

I hereby certify that I have surveyed and mapped the lands shown hereon and that to the best of my knowledge and belief, said survey and map is a true and correct representation thereof, and that I have complied with all the applicable requirements of the Wisconsin Administrative Code A-E 7 of the Minimum Standards for Property Surveys.

Kip W. Soder, professional land surveyor S-#1731  
Soder Surveying  
P.O. Box 431 Three Lakes, WI. 54562

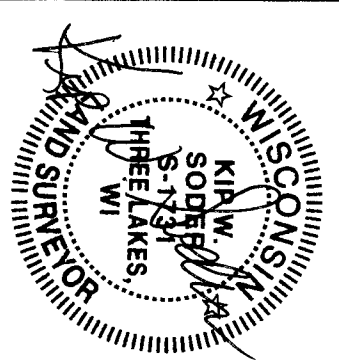

-Legend-

- ⊙ Vilas Co. iron pipe brass cap monument found in place
- ⊗ 1-1/4" dia. iron pipe found in place
- 1" dia. iron pipe found in place
- P.K. nail found in place
- 1" dia. iron pipe set this survey
- △ Computed position
- ( ) Bearing & Distance of record

Survey For:  
**Brandon & Ashley Smith**  
7110 Bannock Street  
Baytown, Texas 77521

Scale: 1" = 200' Date: 4-06-2017 Dwn. By: K.W.S

**Soder Surveying**  
P.O. Box 431  
Three Lakes, WI. 54562

Drg. No.  
**1506**