


All of
LOT 5
of the recorded plat of
"HILLTOP"
recorded in Vol. 9 of Plats at Page 38
as Document No. 379
located in part of
Government Lot 3
and all of
OUTLOT 2
Volume 18CS, Page 3967
recorded as Document No. 707252
being the Easterly One-Half of Outlot 3
of Volume 1CS, Page 169
located in part of
Government Lot 4
all in
Section 3, T38N, R7E
Lake Tomahawk Township
Oneida County, Wisconsin

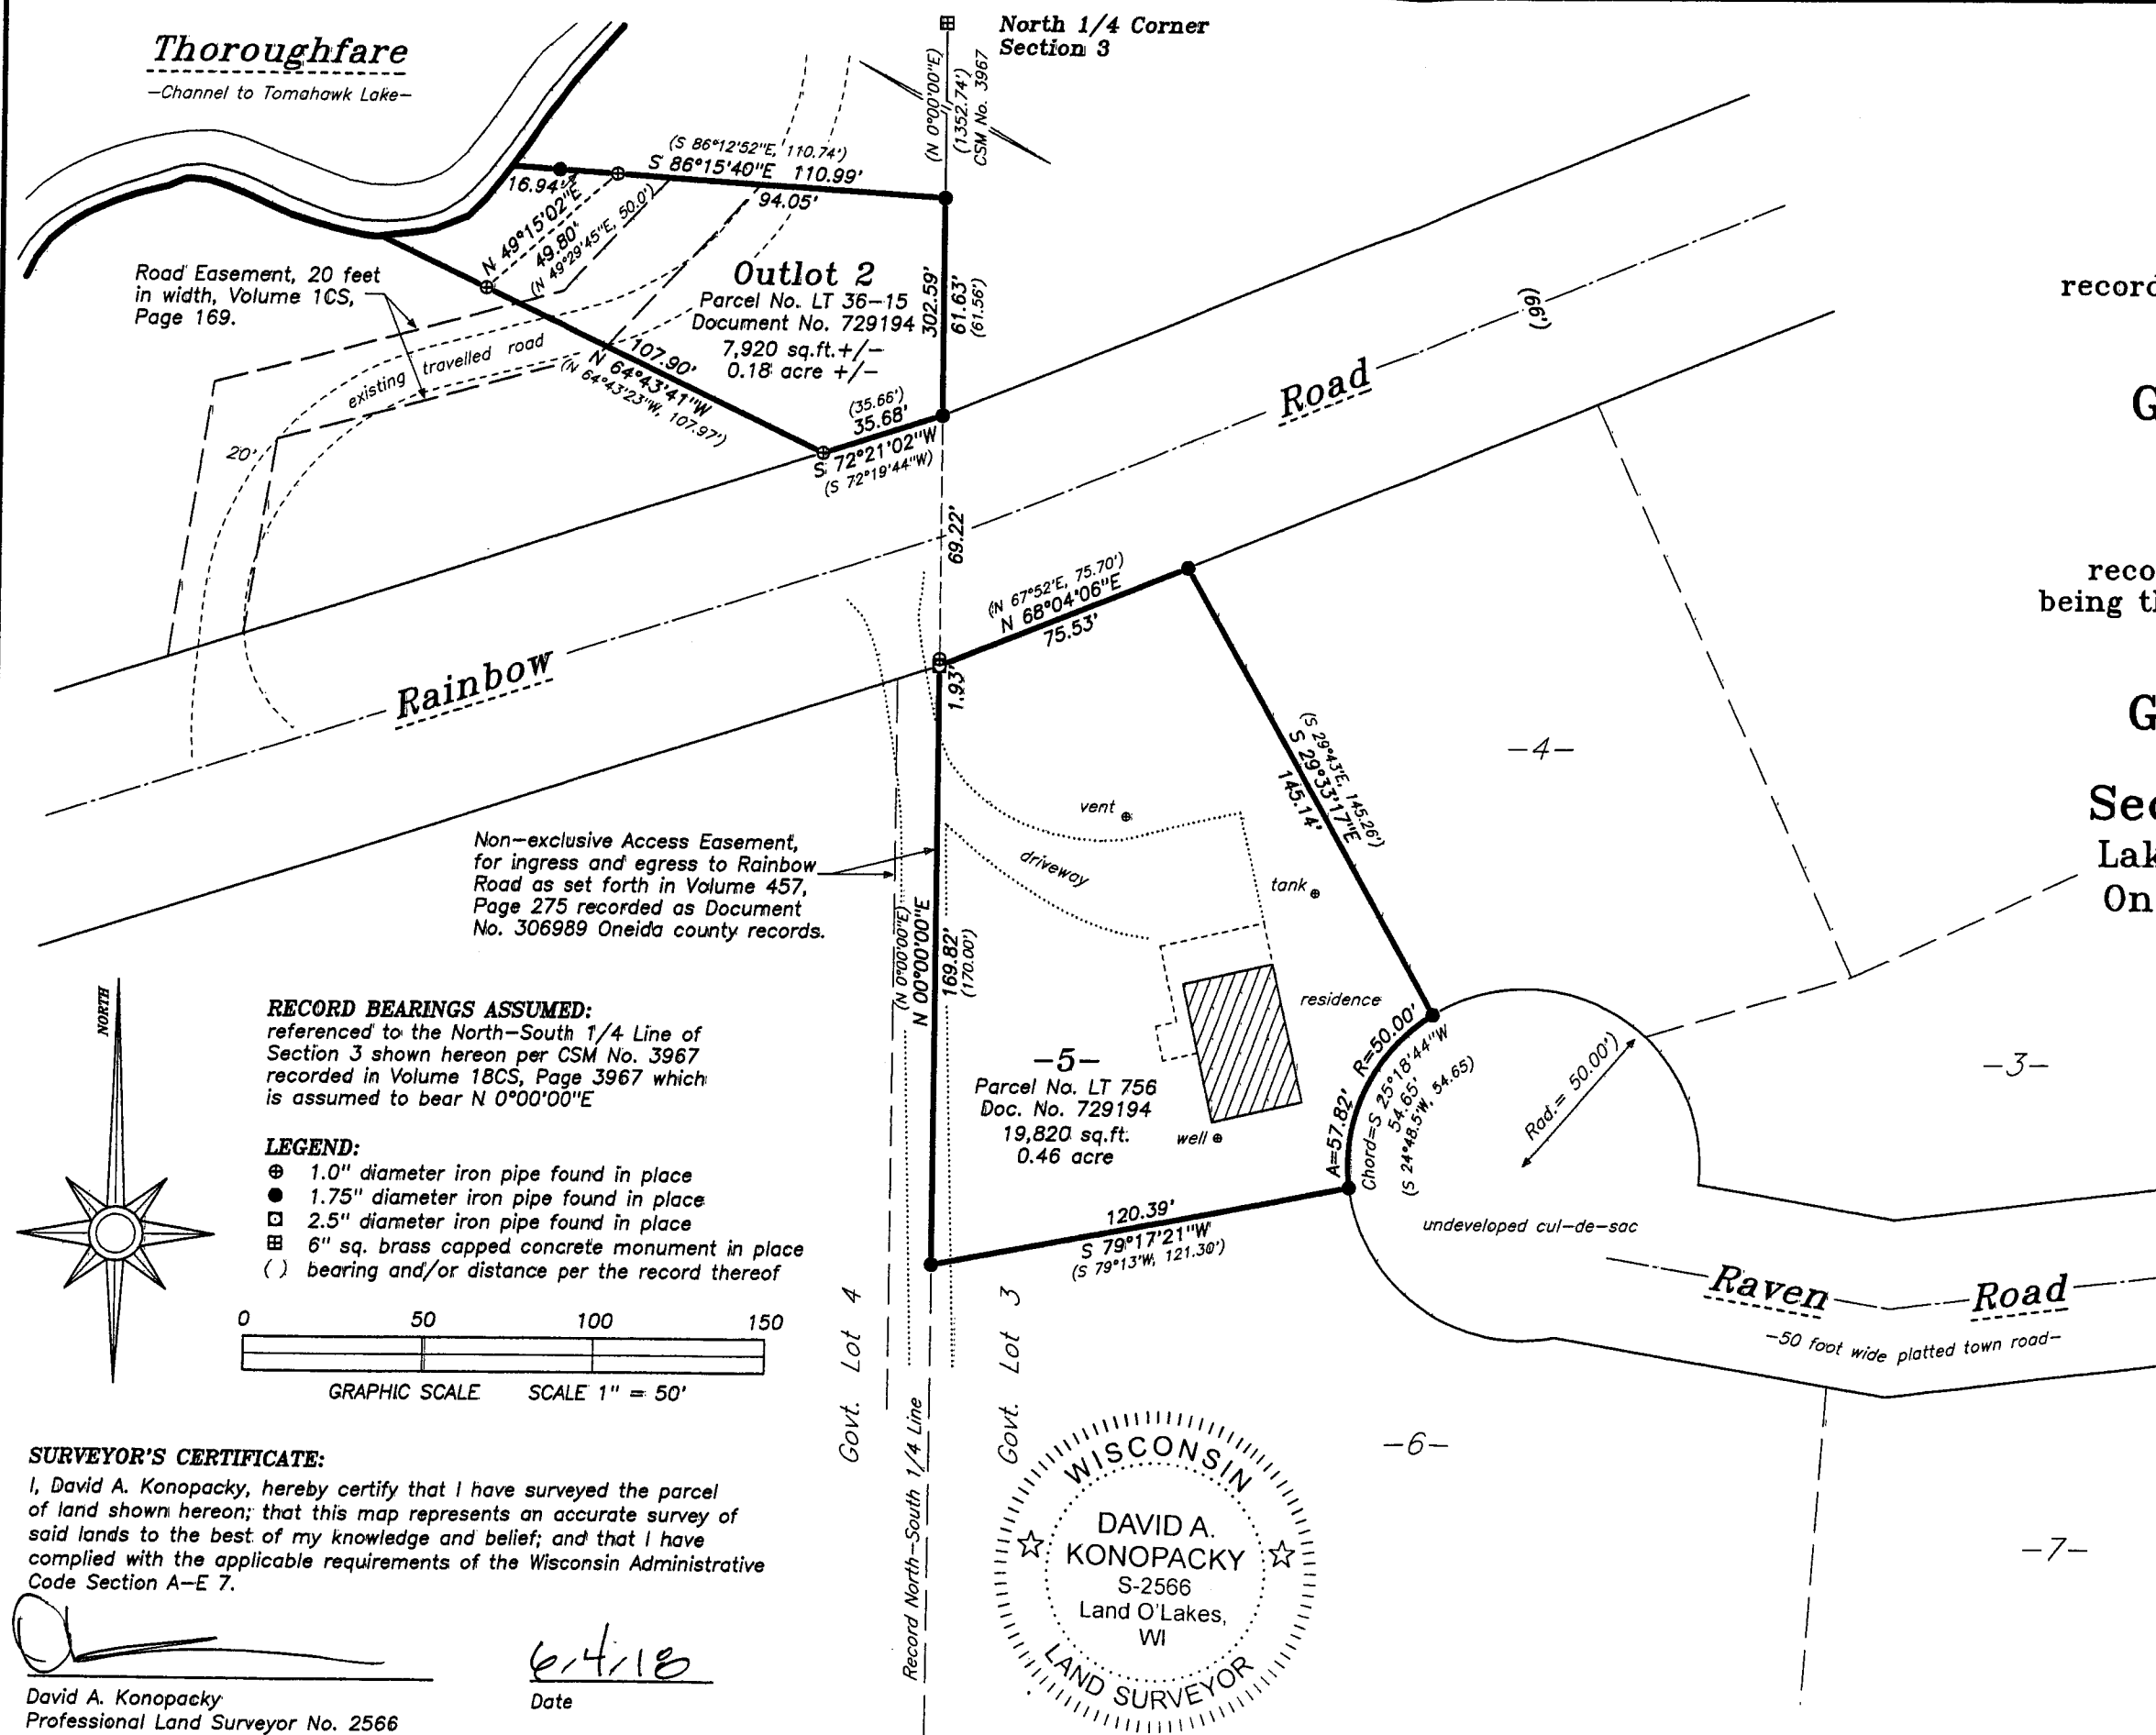

Russell & Tracy Sage
905 Fortress Drive
McHenry, IL 60050

Map Scale: 1" = 50' Date: 06/04/18 Drafted by: DAK
Project No. **10168** **NORTHWOODS SURVEYING.**
P.O. BOX 1002, LAND O'LAKES, WISCONSIN 54540

A3391 / Filed 6/28/18 mld