


MAP # A3528 ✓
 DATE 8-19-2019
 BY SC
 DESCRIPTION
 ONEIDA CO. SURVEYOR'S OFFICE

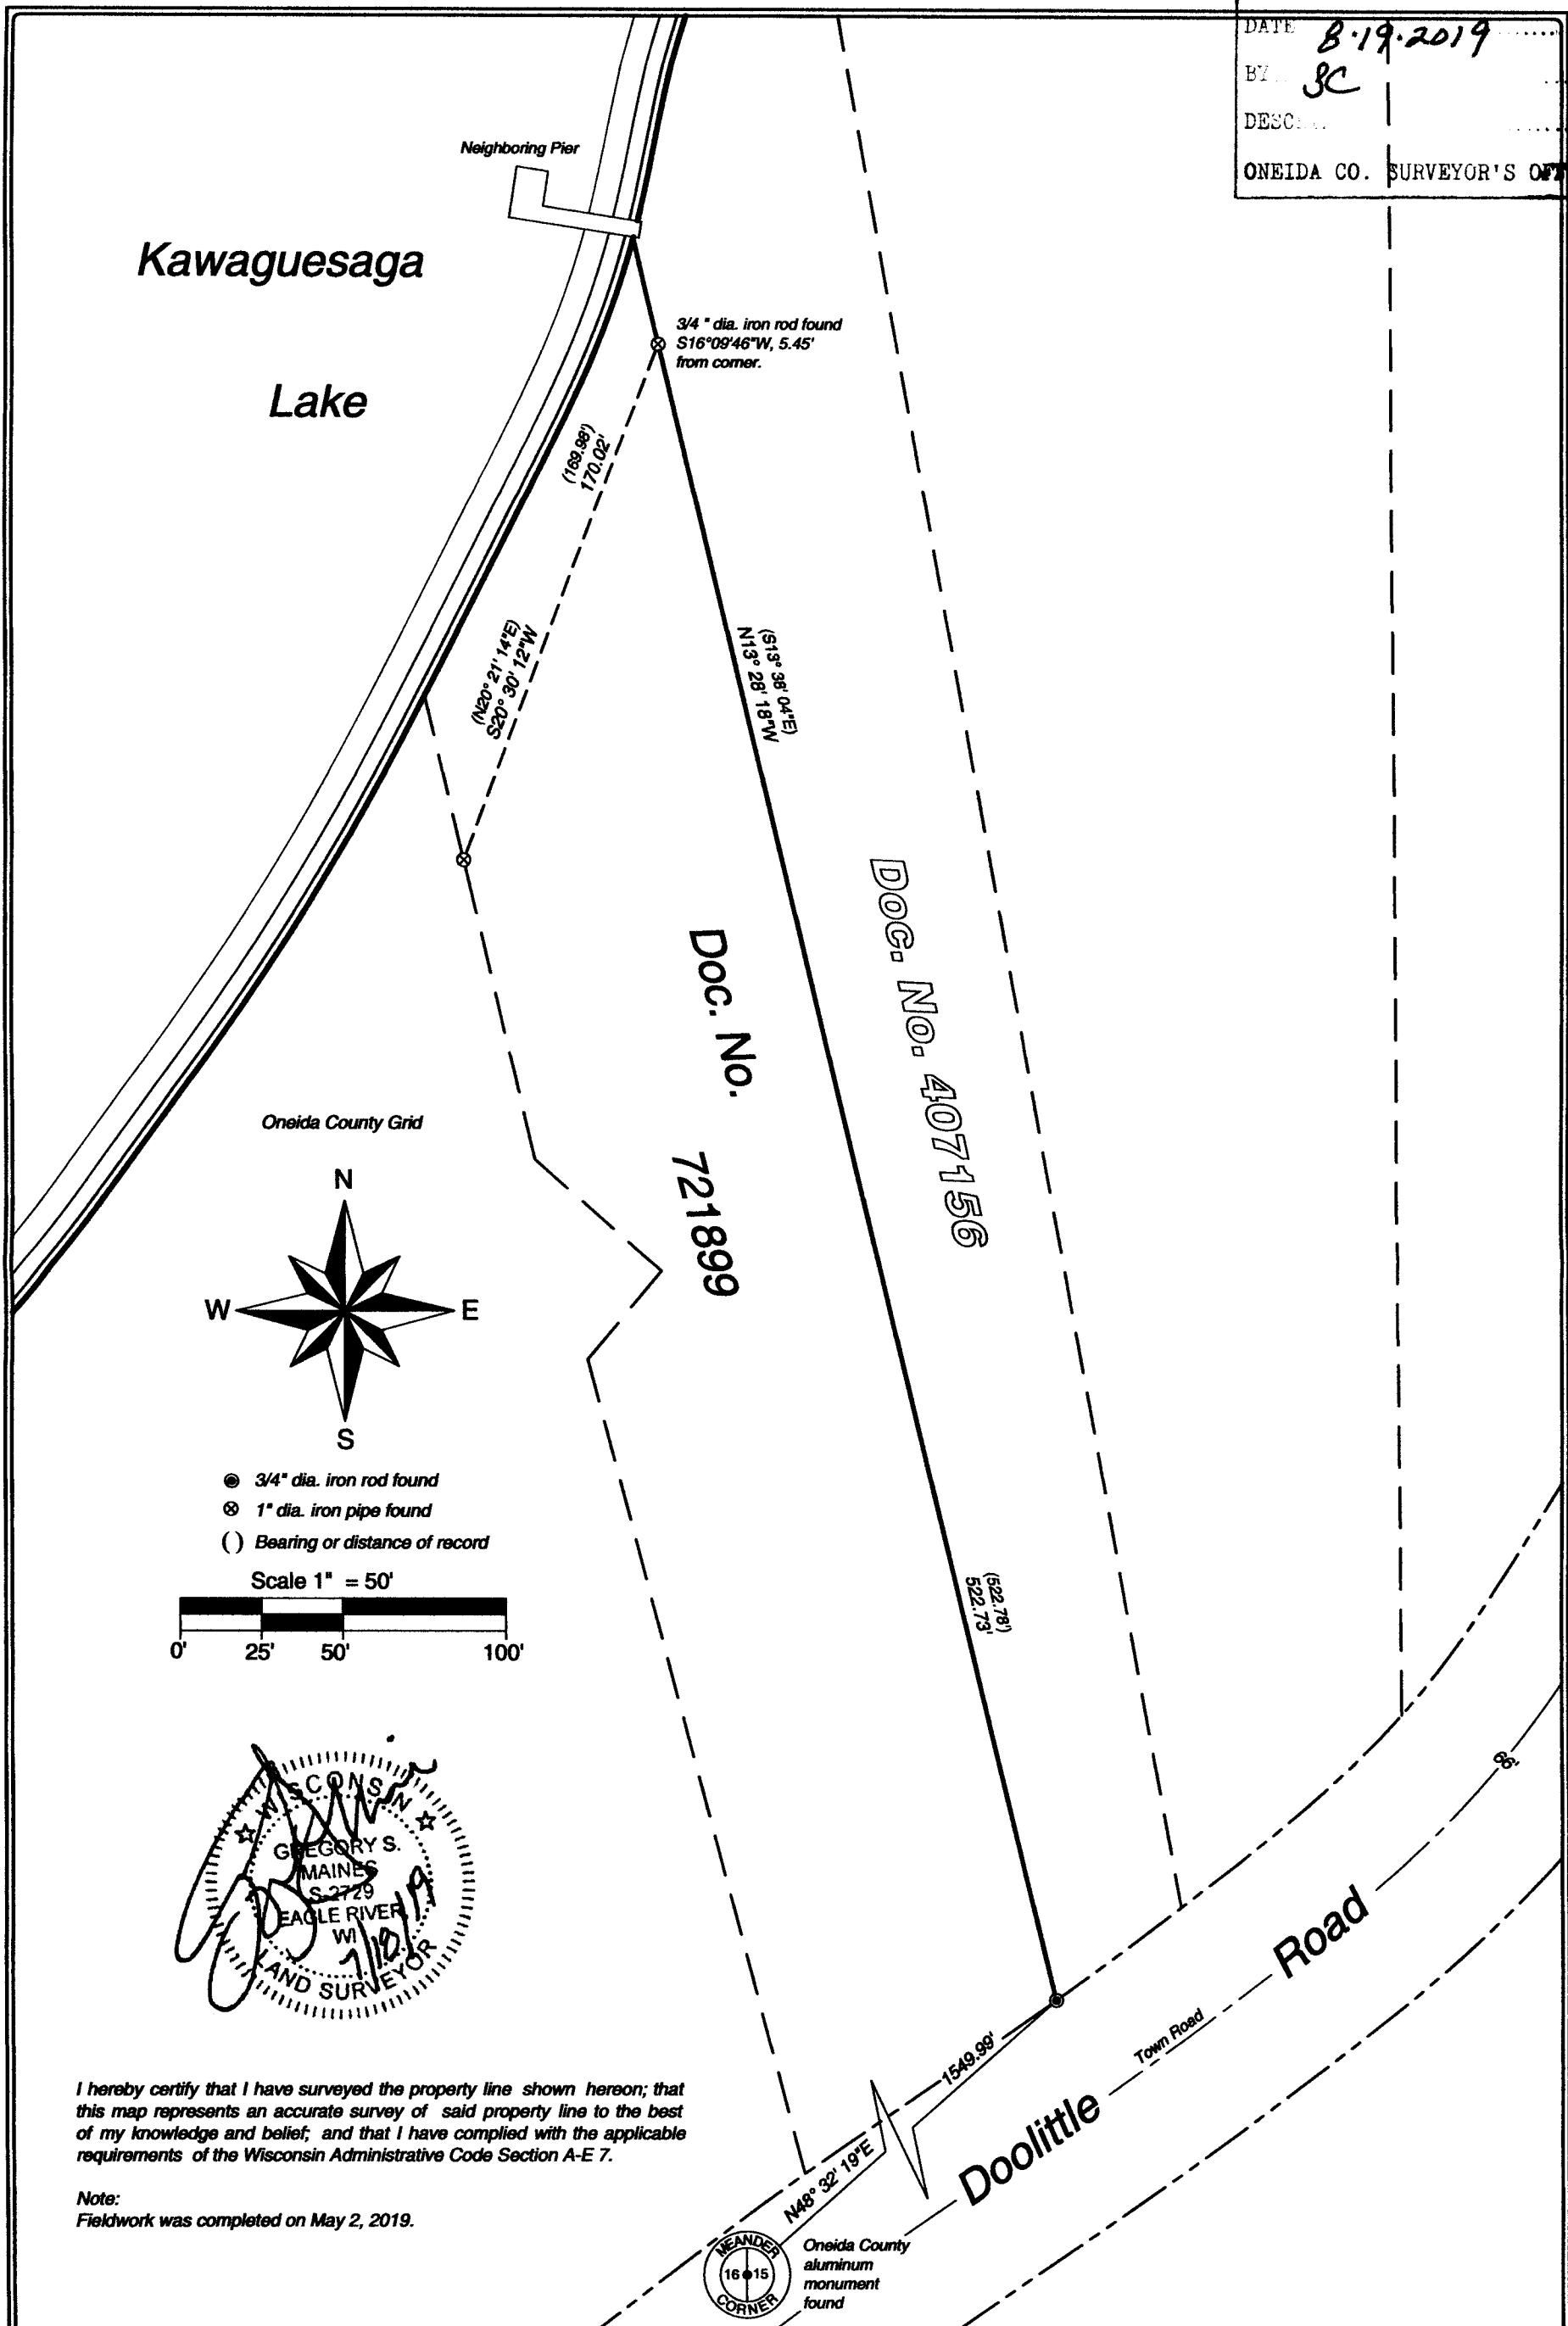

MAINES & ASSOCIATES
 Land Surveyors

5230 Highway 70 West
 Eagle River, WI 54521
 Phone 715.479.2570

1573 Highway 51 North
 Arbor Vitae, WI 54568
 Phone 715.356.9485
 mainesandassociates.com

The east line of
Document No. 721899
 being part of **Government Lot 9**
Section 15, T 39 N, R 6 E
 Town of Minocqua
 Oneida County, Wisconsin

CLIENT:
 Peter Bobe

SCALE: 1" = 50'
 JOB #: 2018109
 DRAWN BY: LWV
 DATE: 07/18/2019
 SHEET 1 OF 1