


QUARTER CORNER
Found 0.75"
Iron Bar



1.0" Bar is next to 2" iron pipe.
Owner of Lot 10 noted that he stuck
a pipe from his pier next to the bar,
which is his corner marker.


(S 01° 17' 01" E)
1321.52
(1321.86)

CENTER NORTH SIXTEENTH CORNER
Found 2.25"
Iron Pipe

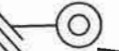

LOTS 16 & 17, BLOCK 2

Point O' Pines on Lake Nokomis
in the NE 1/4 of the SE 1/4, and the SE 1/4 of the SE 1/4,
Section 33, T36N, R6E, Town of Nokomis, Oneida County, Wisconsin

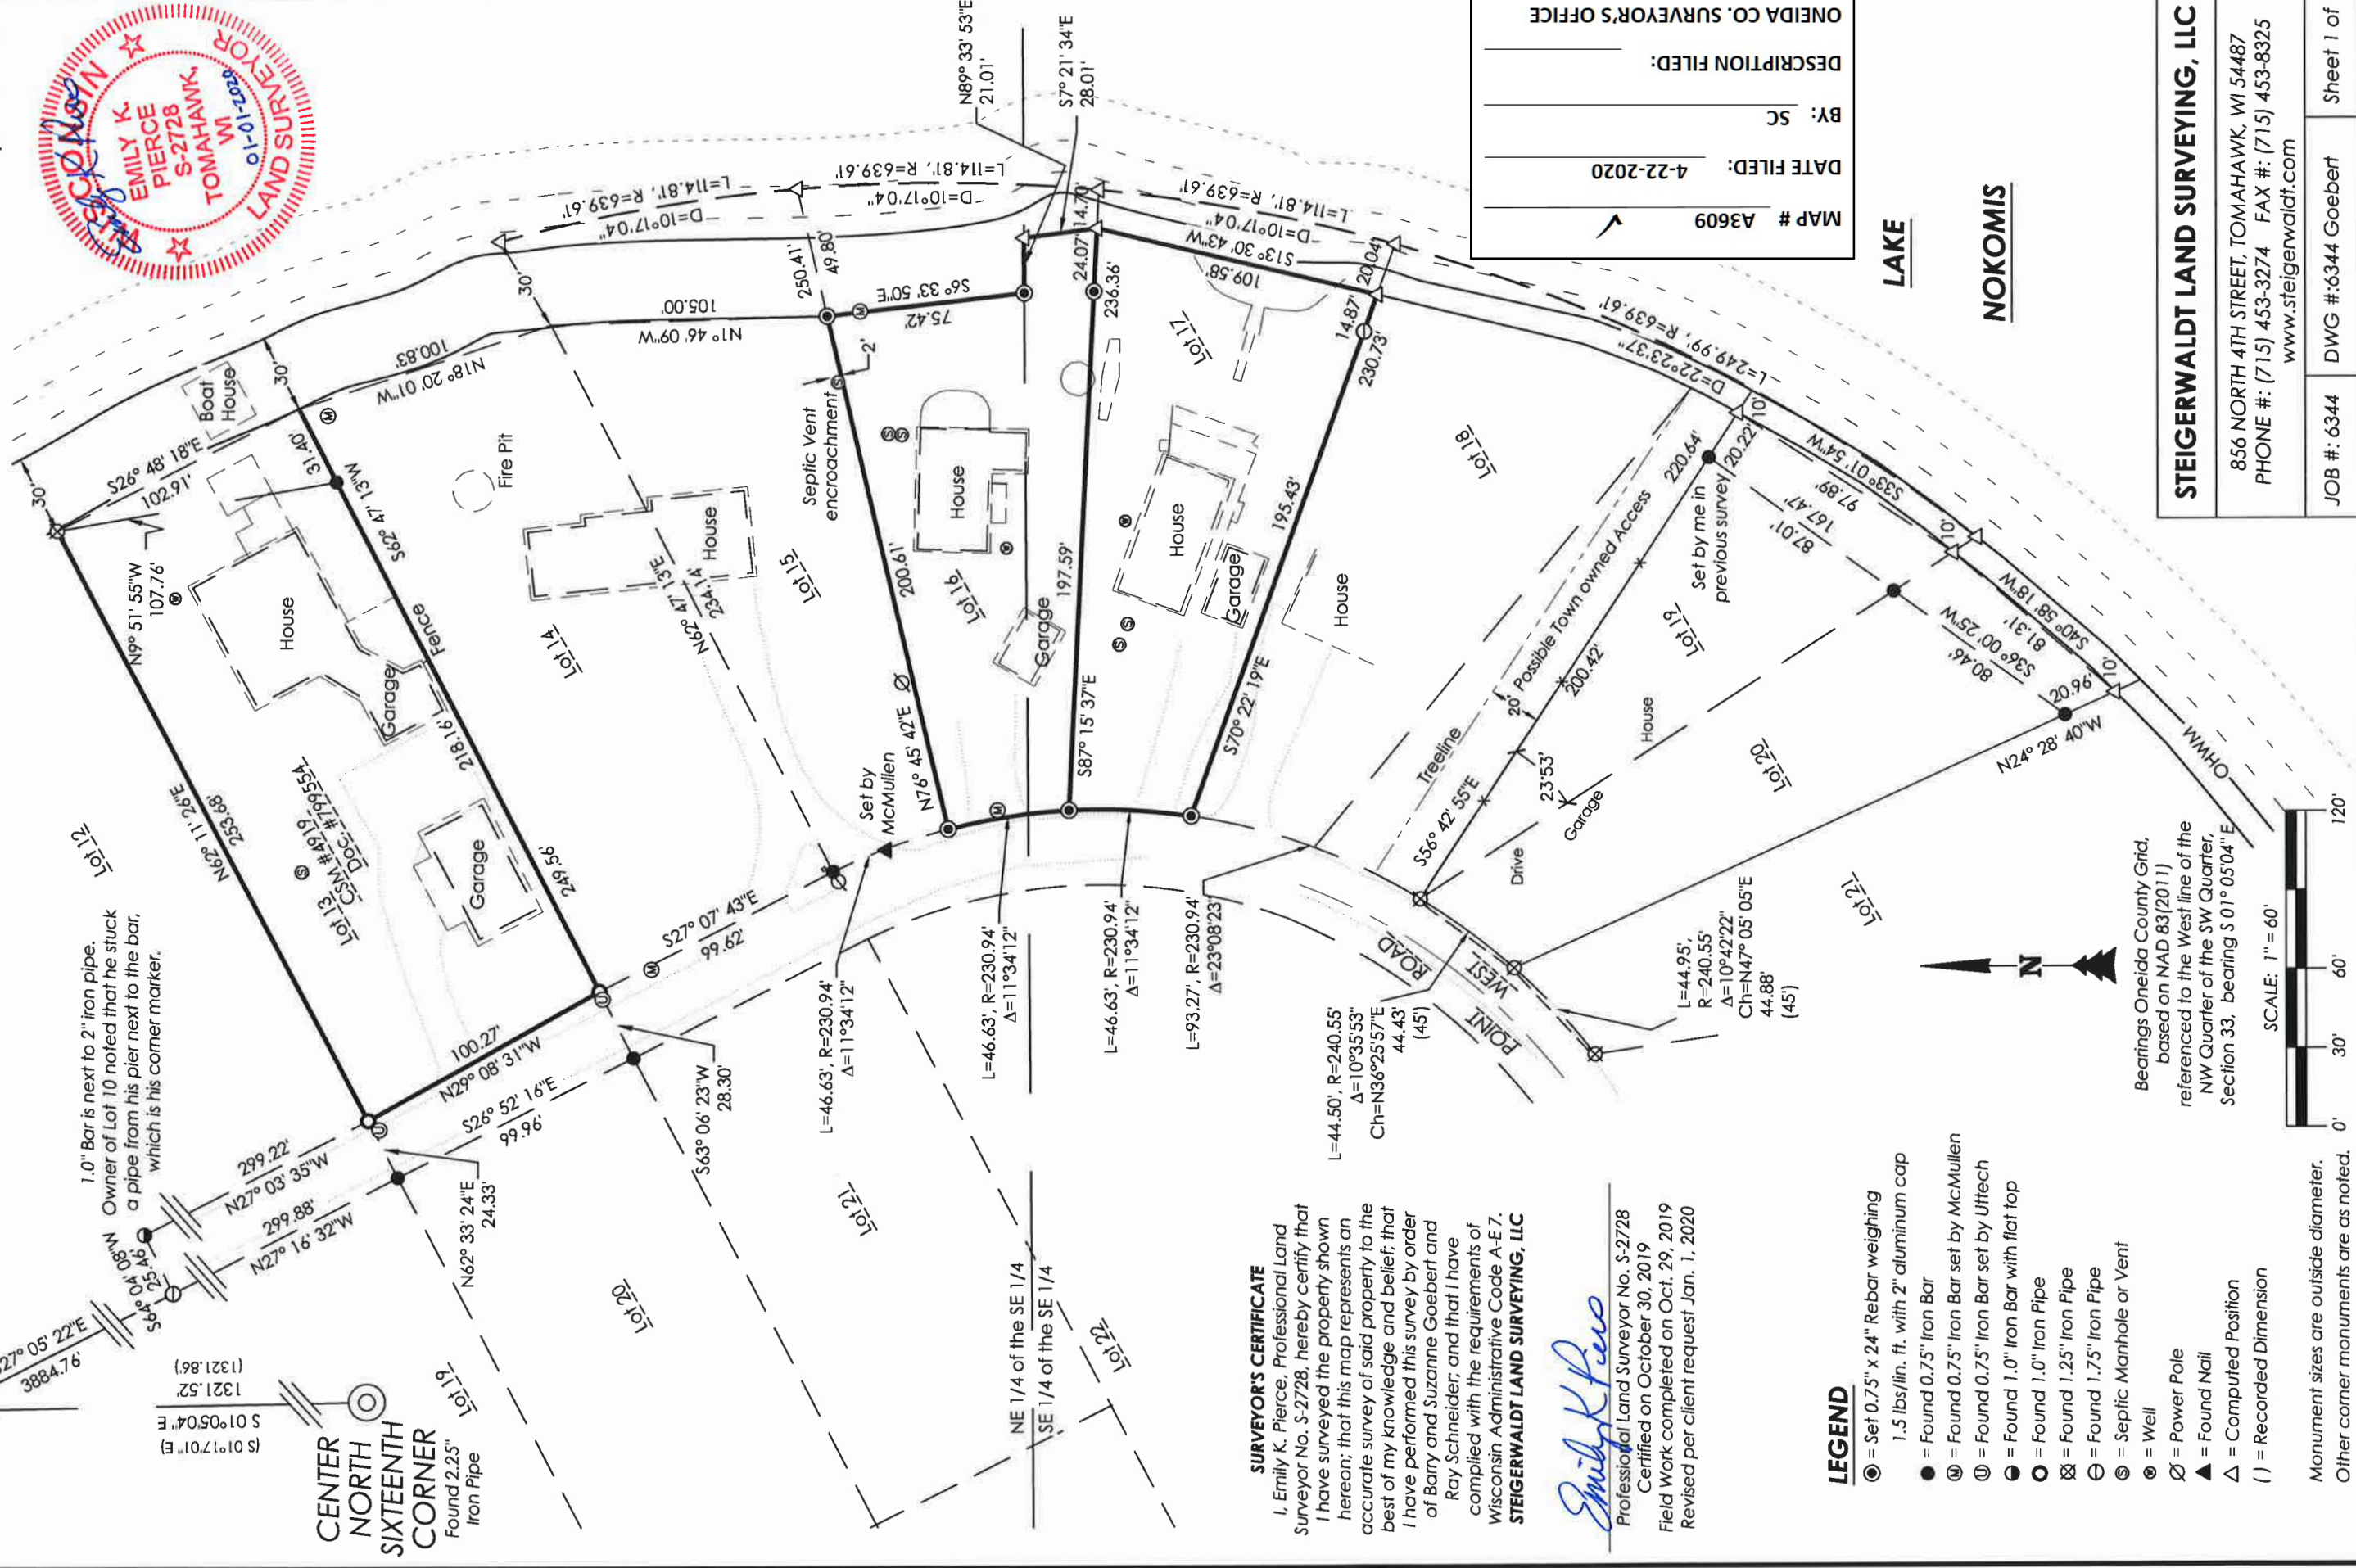

SURVEYOR'S CERTIFICATE

I, Emily K. Pierce, Professional Land Surveyor No. S-2728, hereby certify that I have surveyed the property shown hereon; that this map represents an accurate survey of said property to the best of my knowledge and belief; that I have performed this survey by order of Barry and Suzanne Goebert and Ray Schneider; and that I have complied with the requirements of Wisconsin Administrative Code A-E 7.

STEIGERWALDT LAND SURVEYING, LLC

Emily K. Pierce

Professional Land Surveyor No. S-2728
Certified on October 30, 2019
Field Work completed on Oct. 29, 2019
Revised per client request Jan. 1, 2020

LEGEND

- ⊙ = Set 0.75" x 24" Rebar weighing 1.5 lbs/lin. ft. with 2" aluminum cap
- = Found 0.75" Iron Bar
- ⊙ = Found 0.75" Iron Bar set by McMullen
- ⊙ = Found 0.75" Iron Bar set by Uttech
- = Found 1.0" Iron Bar with flat top
- = Found 1.0" Iron Pipe
- ⊙ = Found 1.25" Iron Pipe
- ⊙ = Found 1.75" Iron Pipe
- ⊙ = Septic Manhole or Vent
- ⊙ = Well
- ⊙ = Power Pole
- ▲ = Found Nail
- △ = Computed Position
- () = Recorded Dimension

Monument sizes are outside diameter.
Other corner monuments are as noted.

MAP # A3609
DATE FILED: 4-22-2020
BY: SC
DESCRIPTION FILED:
ONEIDA CO. SURVEYOR'S OFFICE

STEIGERWALDT LAND SURVEYING, LLC
856 NORTH 4TH STREET, TOMAHAWK, WI 54487
PHONE #: (715) 453-3274 FAX #: (715) 453-8325
www.steigerwaldt.com

JOB #: 6344 DWG #: 6344 Goebert Sheet 1 of 1