


MAP # A3680 ✓
 DATE FILED 10/27/2020
 BY [Signature]
 DESCRIBED
 ONEIDA CO. SURVEYOR'S OFFICE

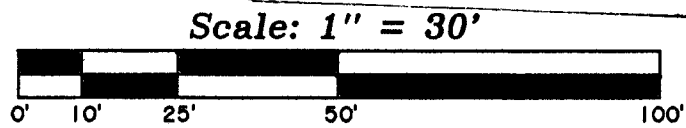


- Legend-
- ⊕ 1-1/4" DIA. IRON PIPE FOUND IN PLACE
 - 1" DIA. IRON PIPE FOUND IN PLACE
 - ⊗ 3/4" DIA. IRON PIPE FOUND IN PLACE
 - 1" DIA. IRON PIPE SET THIS SURVEY
 - △ COMPUTED POSITION
 - () BEARING & DISTANCE OF RECORD

-Surveyor's Certificate-

-46-

"I HEREBY CERTIFY, THAT I HAVE SURVEYED AND MAPPED THE LANDS SHOWN HEREON AND THAT, TO THE BEST OF MY KNOWLEDGE AND BELIEF, THIS SURVEY AND MAP IS A TRUE AND CORRECT REPRESENTATION THEREOF, AND THAT I HAVE COMPLIED WITH THE APPLICABLE REQUIREMENTS OF CHAPTER A-E 7 OF THE WISCONSIN ADMINISTRATIVE CODE'S MINIMUM STANDARDS FOR PROPERTY SURVEYS."
 DATED THIS 21ST DAY OF AUGUST, 2020.

[Signature]
 THOMAS A. BOETTCHER, P.L.S. No. 1763

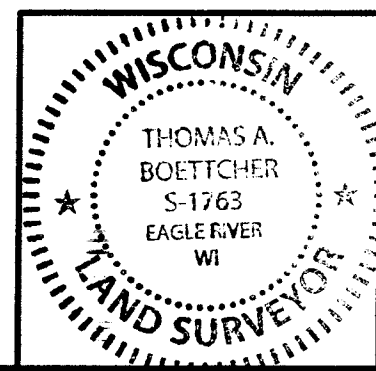

Survey For:
Brian & Debbie Haut
 7308 Albi Lane
 Three Lakes, WI. 54562

SCALE: 1" = 30' DATE: 8-21-2020 DWN. BY: K.W.S

Drawing No. **E4571** Eagle Landmark Surveying Inc.
 5035 Hwy. 70 West, Eagle River, WI 54521
 P&F (715)479-9610 survey@eaglelandmark.com