


MAP # A3686 ✓
 DATE 12/9/2020
 BY GP
 ONEIDA CO. SURVEYOR'S OFFICE

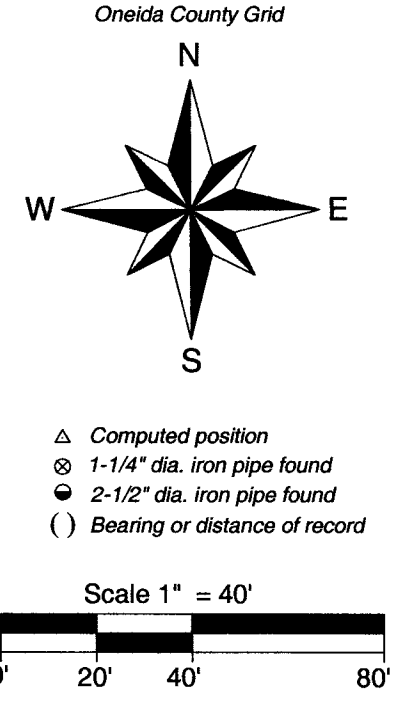

Gregory S. Maines
 GREGORY S. MAINES
 S-2729
 EAGLE RIVER, WI
 LAND SURVEYOR
 9-12-20

I hereby certify that I have surveyed the property shown hereon; that this map represents an accurate survey of said property to the best of my knowledge and belief; and that I have complied with the applicable requirements of the Wisconsin Administrative Code Section A-E 7.

- Notes:
1. This survey was done without the benefit of a title commitment, there may or may not be easements of record that benefit or burden the subject property.
 2. Fieldwork was completed on September 14, 2020.

SCALE: 1" = 40'	JOB #: 2020226	DRAWN BY: JWD	DATE: 09/22/2020	SHEET 1 OF 1
CLIENT: Slivinski Living Trust				
Lot 37 of the Plat of Planting Ground Lake; being part Government Lot 5 Section 30, T 39 N, R 11 E Town of Three Lakes Oneida County, Wisconsin				
Arbor Vitae, WI 54568 Phone 715.356.9485 Eagle River, WI 54521 Phone 715.479.2570 mainesandassociates.com				