
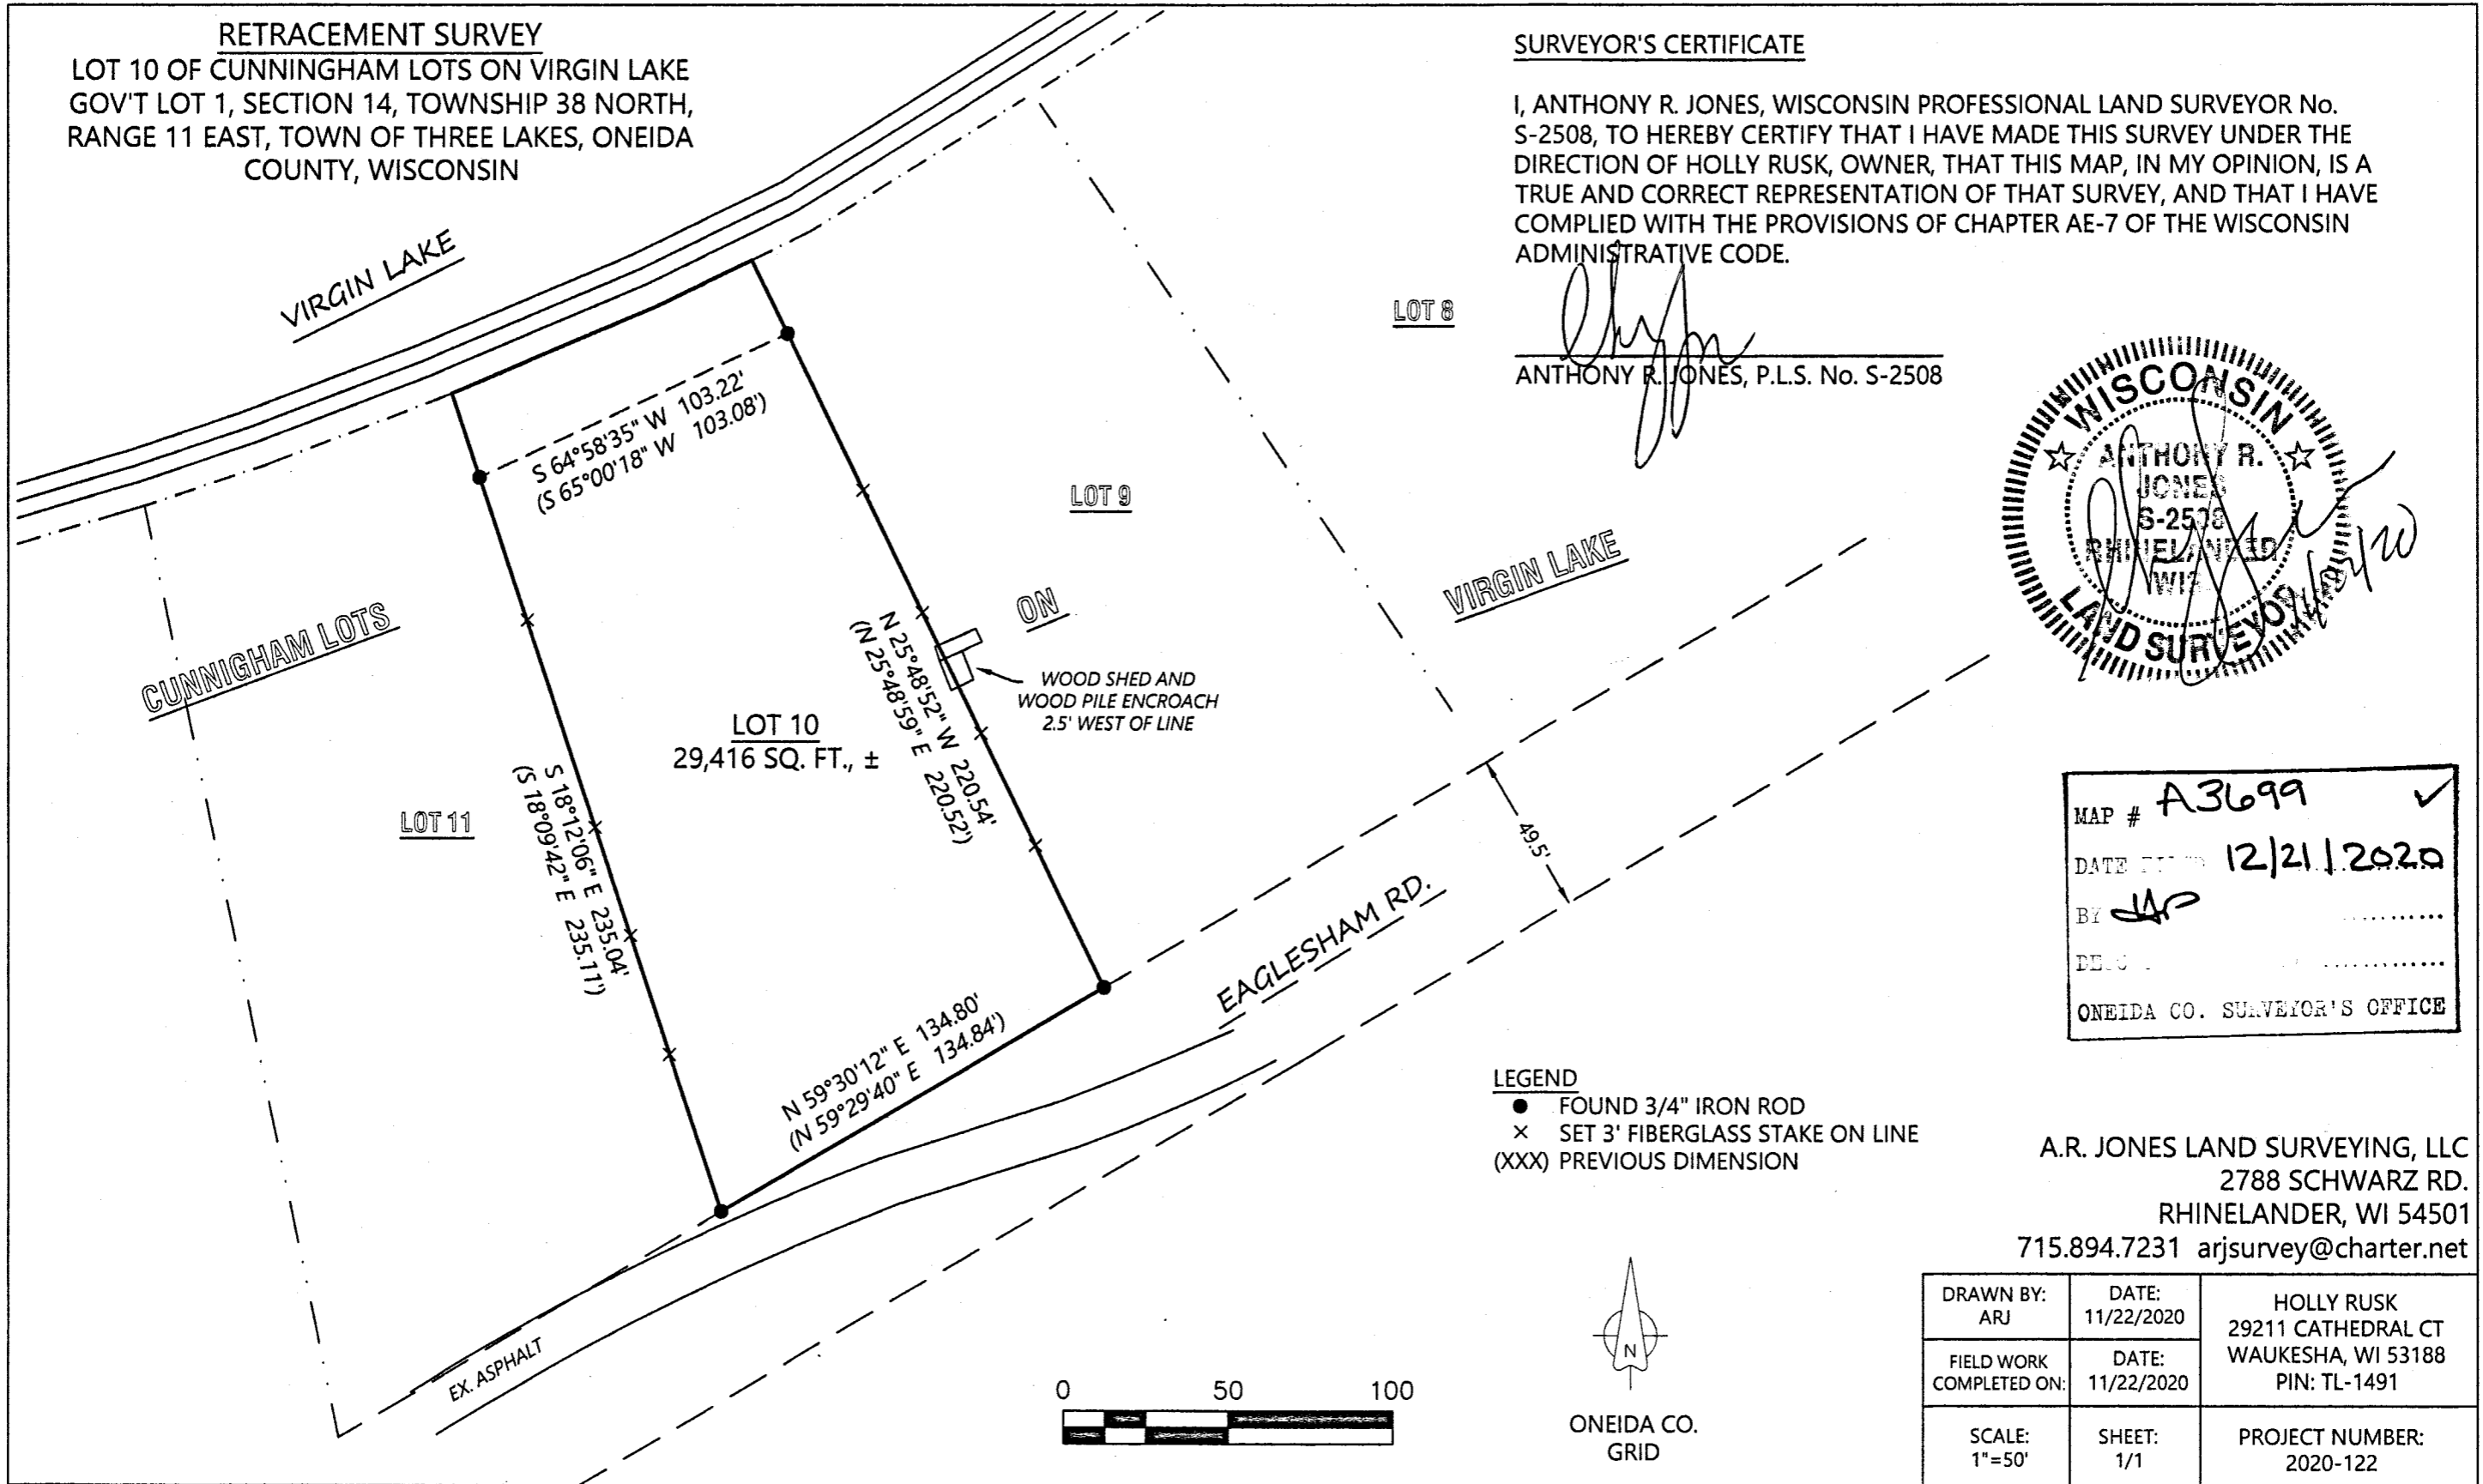


**RETRACEMENT SURVEY**  
 LOT 10 OF CUNNINGHAM LOTS ON VIRGIN LAKE  
 GOV'T LOT 1, SECTION 14, TOWNSHIP 38 NORTH,  
 RANGE 11 EAST, TOWN OF THREE LAKES, ONEIDA  
 COUNTY, WISCONSIN

SURVEYOR'S CERTIFICATE

I, ANTHONY R. JONES, WISCONSIN PROFESSIONAL LAND SURVEYOR No. S-2508, TO HEREBY CERTIFY THAT I HAVE MADE THIS SURVEY UNDER THE DIRECTION OF HOLLY RUSK, OWNER, THAT THIS MAP, IN MY OPINION, IS A TRUE AND CORRECT REPRESENTATION OF THAT SURVEY, AND THAT I HAVE COMPLIED WITH THE PROVISIONS OF CHAPTER AE-7 OF THE WISCONSIN ADMINISTRATIVE CODE.

*[Signature]*  
 ANTHONY R. JONES, P.L.S. No. S-2508

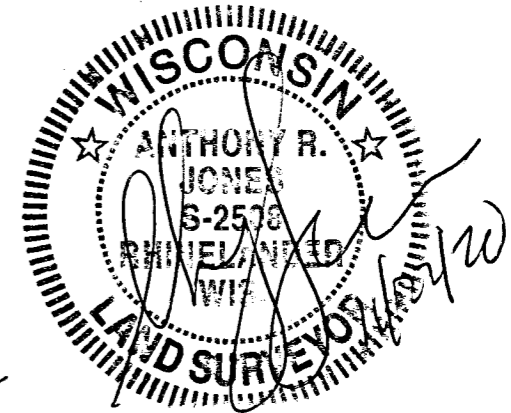

MAP # **A3699** ✓  
 DATE **12/21/2020**  
 BY *[Signature]*  
 DEPT. \_\_\_\_\_  
 ONEIDA CO. SURVEYOR'S OFFICE

A.R. JONES LAND SURVEYING, LLC  
 2788 SCHWARZ RD.  
 RHINELANDER, WI 54501  
 715.894.7231 arjsurvey@charter.net

DRAWN BY: ARJ	DATE: 11/22/2020	HOLLY RUSK 29211 CATHEDRAL CT WAUKESHA, WI 53188 PIN: TL-1491
FIELD WORK COMPLETED ON:	DATE: 11/22/2020	
SCALE: 1"=50'	SHEET: 1/1	PROJECT NUMBER: 2020-122