


East Line Survey of Document 785138
 Located in the
SE 1/4 of the NE 1/4
Section 34, T36N R6E
 Town of Nokomis
 Oneida County, Wisconsin

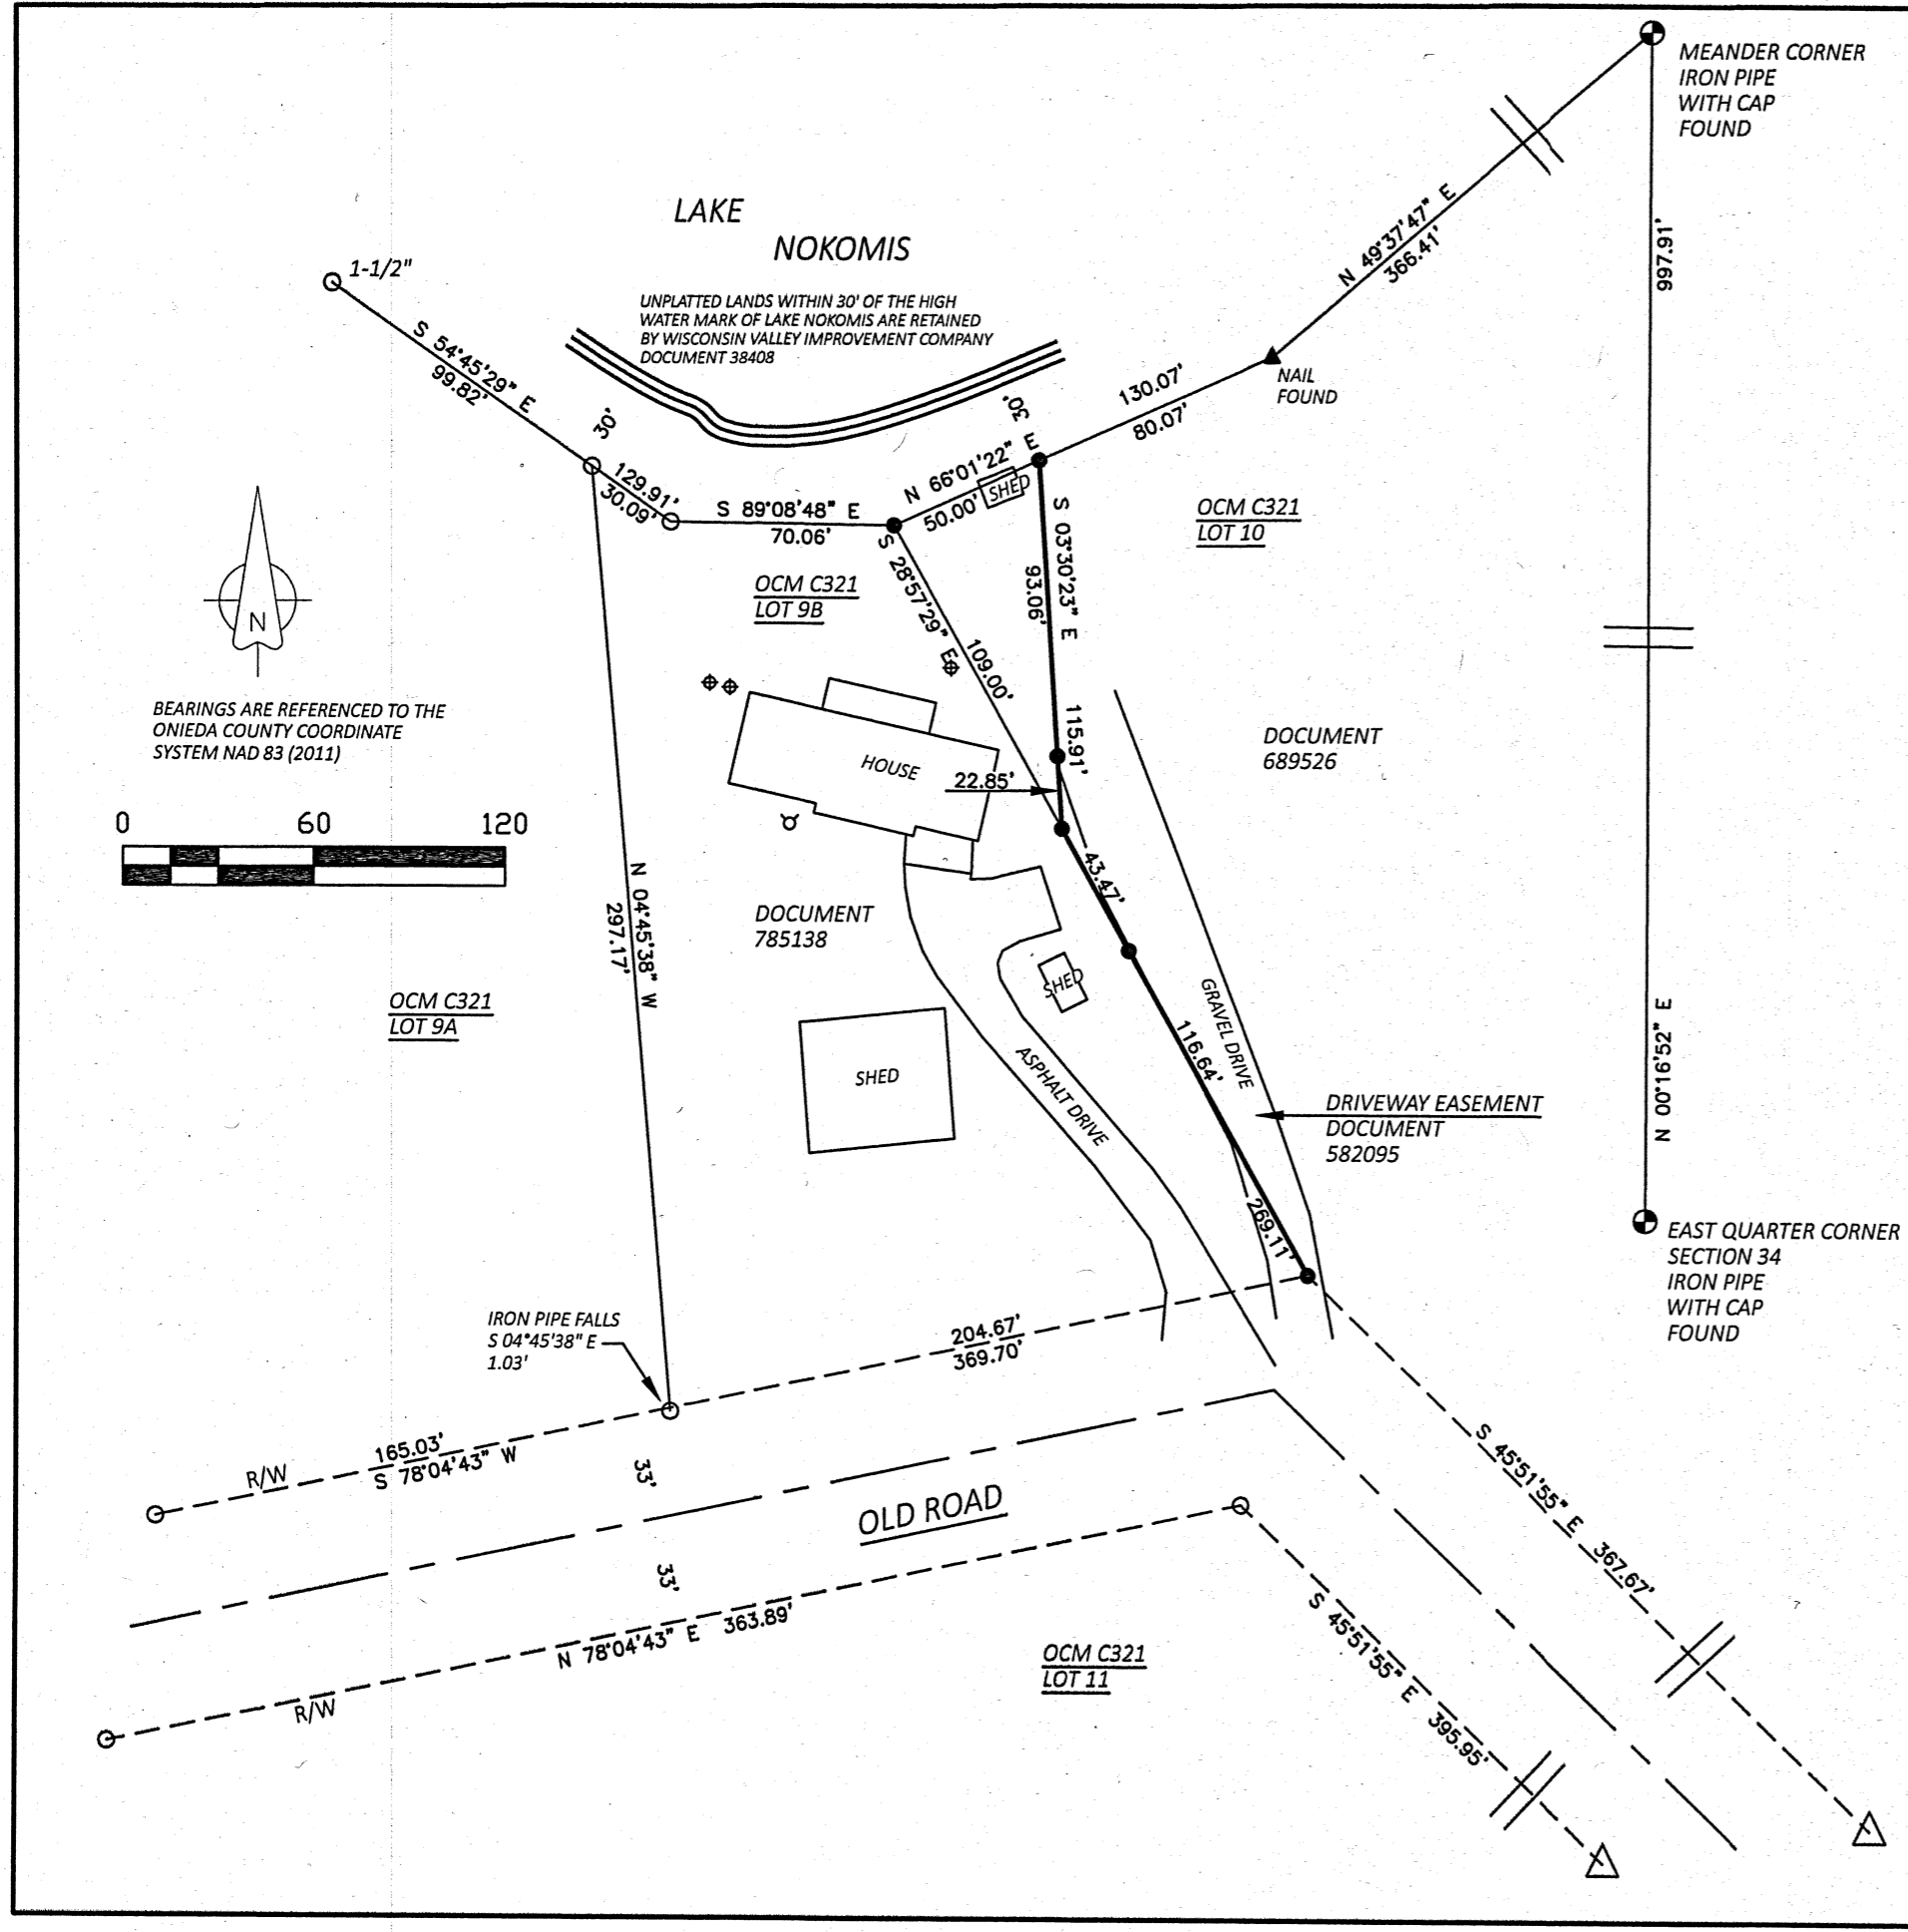


- LEGEND
- 2 INCH IRON PIPE FOUND (OR AS NOTED)
 - △ COMPUTED POSITION (NOT MONUMENTED)
 - ⊕ WELL
 - ⊕ SEPTIC SYSTEM
 - OCM MAP FILED AT ONEIDA COUNTY LAND INFORMATION OFFICE

FIELDWORK COMPLETED ON 6/26/2021, 8/15/2021
 CLIENTS: EVAN M. MACKIN, KATIE A. HARMON, AND LYLE T. HANZ

I, JEFFREY T. BROCK, WISCONSIN PROFESSIONAL LAND SURVEYOR S-2642, BY THE ORDER OF EVAN MACKIN: I HEREBY CERTIFY TO THE BEST OF MY KNOWLEDGE AND BELIEF; I HAVE SURVEYED THE PROPERTY SHOWN HEREON; THAT THIS MAP REPRESENTS AN ACCURATE SURVEY OF SAID PROPERTY; AND THAT I HAVE COMPLIED WITH THE APPLICABLE REQUIREMENTS OF WISCONSIN ADMINISTRATIVE CODE A-E 7.

Jeffrey T. Brock 9/24/2021
 JEFFREY T. BROCK PLS S-2642

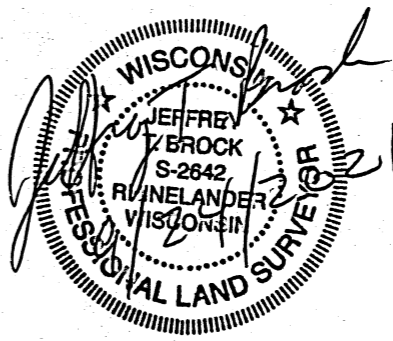

MAP #	A3901 ✓
DATE FILED	6-17-2022
BY	JAP
DESCRIPTION FILED
ONEIDA CO. SURVEYOR'S OFFICE	