
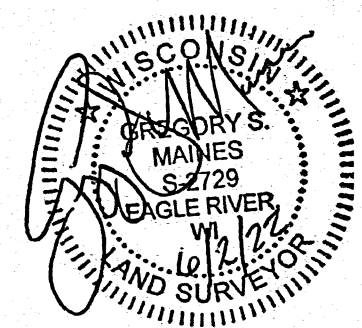


MAP # A3911 ✓
 DATE FILED: 7/6/2022
 BY: JAP
 DESCRIPTION FILED: _____
 ONEIDA CO. SURVEYOR'S OFFICE

SCALE: 1" = 50'
 JOB #: 2022129
 DRAWN BY: CJH
 DATE: 06/02/2022
 SHEET 1 OF 1

CLIENT:
 Thomas Heise

The North line of Lot 2, CSM No. 448
 Being part of
 Government Lot 4
 and the
 SW 1/4 of the NE 1/4
 Section 14, T 39 N, R 11 E
 Town of Three Lakes
 Oneida County, Wisconsin

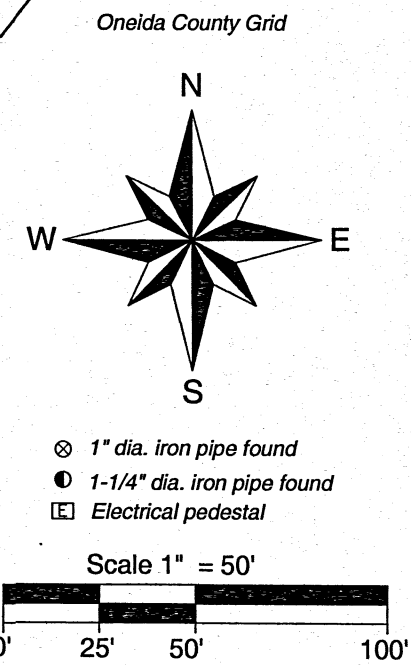

Surveyors Certificate

I hereby certify that I have surveyed the property line shown hereon; that this map represents an accurate survey of said property line to the best of my knowledge and belief; and that I have complied with the applicable requirements of the Wisconsin Administrative Code Section A-E 7.

Arbor Vitae, WI 54568
 Phone 715.356.9485
 Eagle River, WI 54521
 Phone 715.479.2570
 mainesandassociates.com

MAINES & ASSOCIATES
 Land Surveyors