

Island

Lake


Section Corner

M.C.

Being a part of
Gov't. Lot 6

Section 29, T 39 N, R 11 E
Town of Three lakes, Oneida County, WI.

NOTE: LEGAL DESCRIPTION IS PROVIDED ON A SEPARATE SHEET.
FIELD WORK WAS COMPLETED ON AUGUST 31st, 2023.

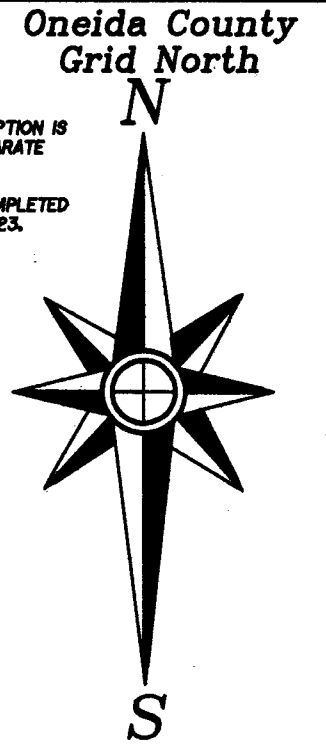

Scale: 1" = 70'



Parcel TL-1262-2

Parcel TL-1262-7

1314 Luebbing Road
Parcel TL-1262-3
Document No. 771175
106,190±Sq.Ft.
2.44±Acres

Parcel TL-1262-8A

Parcel TL-1270-14

Parcel TL-1270-15

Parcel TL-1270-13

Parcel TL-1270-12

Parcel TL-1262-11

-Legend-


- IRON PIPE BRASS CAP MONUMENT FOUND IN PLACE
- ONEIDA CO. ALUMINUM CAP MONUMENT FOUND IN PLACE
- 1-1/2" DIA. IRON PIPE FOUND IN PLACE
- 1" DIA. IRON PIPE FOUND IN PLACE
- 1" DIA. IRON PIPE SET THIS SURVEY
- 1/2" DIA. IRON PIPE FOUND IN PLACE
- △ COMPUTED POSITION
- () BEARING & DISTANCE OF RECORD

-Surveyor's Certificate-

"I HEREBY CERTIFY, THAT I HAVE SURVEYED AND MAPPED THE LANDS SHOWN HEREON AND THAT, TO THE BEST OF MY KNOWLEDGE AND BELIEF, THIS SURVEY AND MAP IS A TRUE AND CORRECT REPRESENTATION THEREOF, AND THAT I HAVE COMPLIED WITH THE APPLICABLE REQUIREMENTS OF CHAPTER A-E 7 OF THE WISCONSIN ADMINISTRATIVE CODE'S MINIMUM STANDARDS FOR PROPERTY SURVEYS."

DATED THIS 4th DAY OF OCTOBER, 2023.

Thomas A. Boettcher
THOMAS A. BOETTCHER, P.L.S. W1763

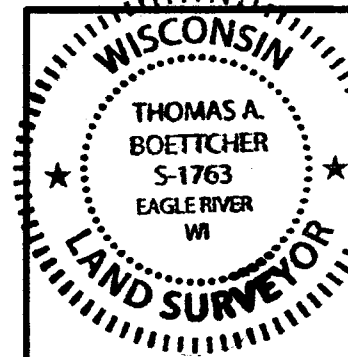

Survey For:

Prince Rev. Trust
1627 34th Court
Kenosha, Wisconsin 53144

SCALE: 1" = 70' DATE: 10-4-2023 DWN. BY: K.W.S

Drawing No. **E4965** Eagle Landmark Surveying Inc.
5035 Hwy. 70 West, Eagle River, WI 54521
P&F (715)479-9610 survey@eaglelandmark.com