


6-3-60
 MAP 2
 BY M.R.
 6-3-60

RHEINLANDER PAPER CO. DIVISION
 ST. REGIS PAPER CO.
 WISCONSIN
 308 3RD ST.
 WOODLANDS
 BROOKLYN, N.Y. 11215-0008

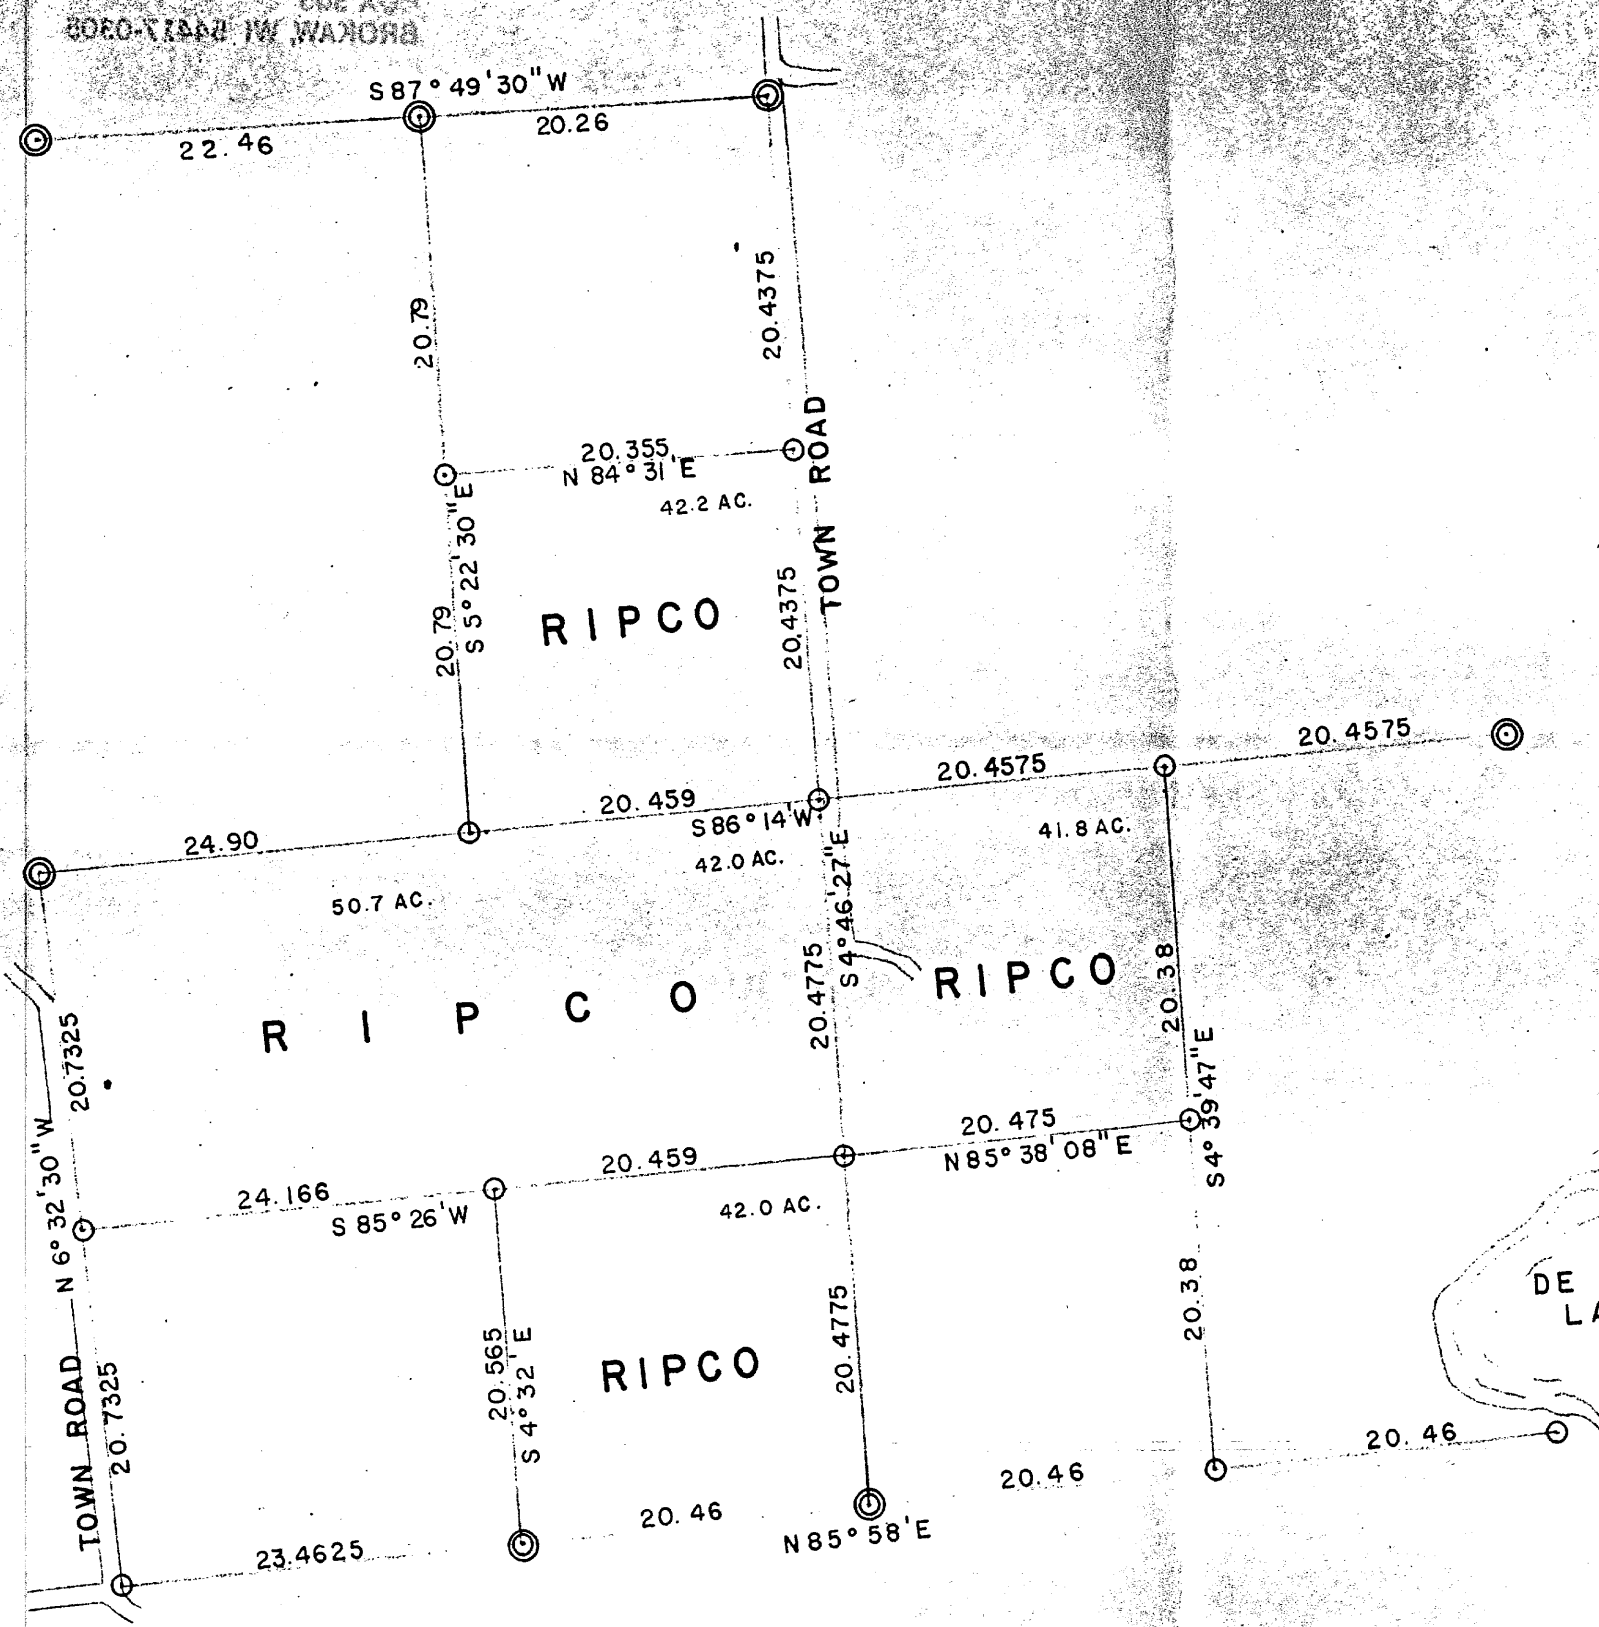

RESURVEY OF SEC. 30. T. 36N R. 9E

ONEIDA COUNTY, WISCONSIN

- ⊙ Corners established by this survey.
- Other corners & points.
- Measurements are in feet.

SCALE = 1 TENTH" = 1 CHAIN DATE 12-30-60 Dwn. By N.J.L.

MUCH LOCAL ATTRACTION
 RHEINLANDER PAPER COMPANY
 DIVISION OF ST. REGIS PAPER CO.
 RHEINLANDER, WISCONSIN WT

