


PLAT OF SURVEY

Of Lot 15 of Plat of Blue Lake Island located in part of Government Lot 6 of
Section 29, Township 39 North, Range 6 East, Town of Minocqua, Oneida County, Wisconsin.

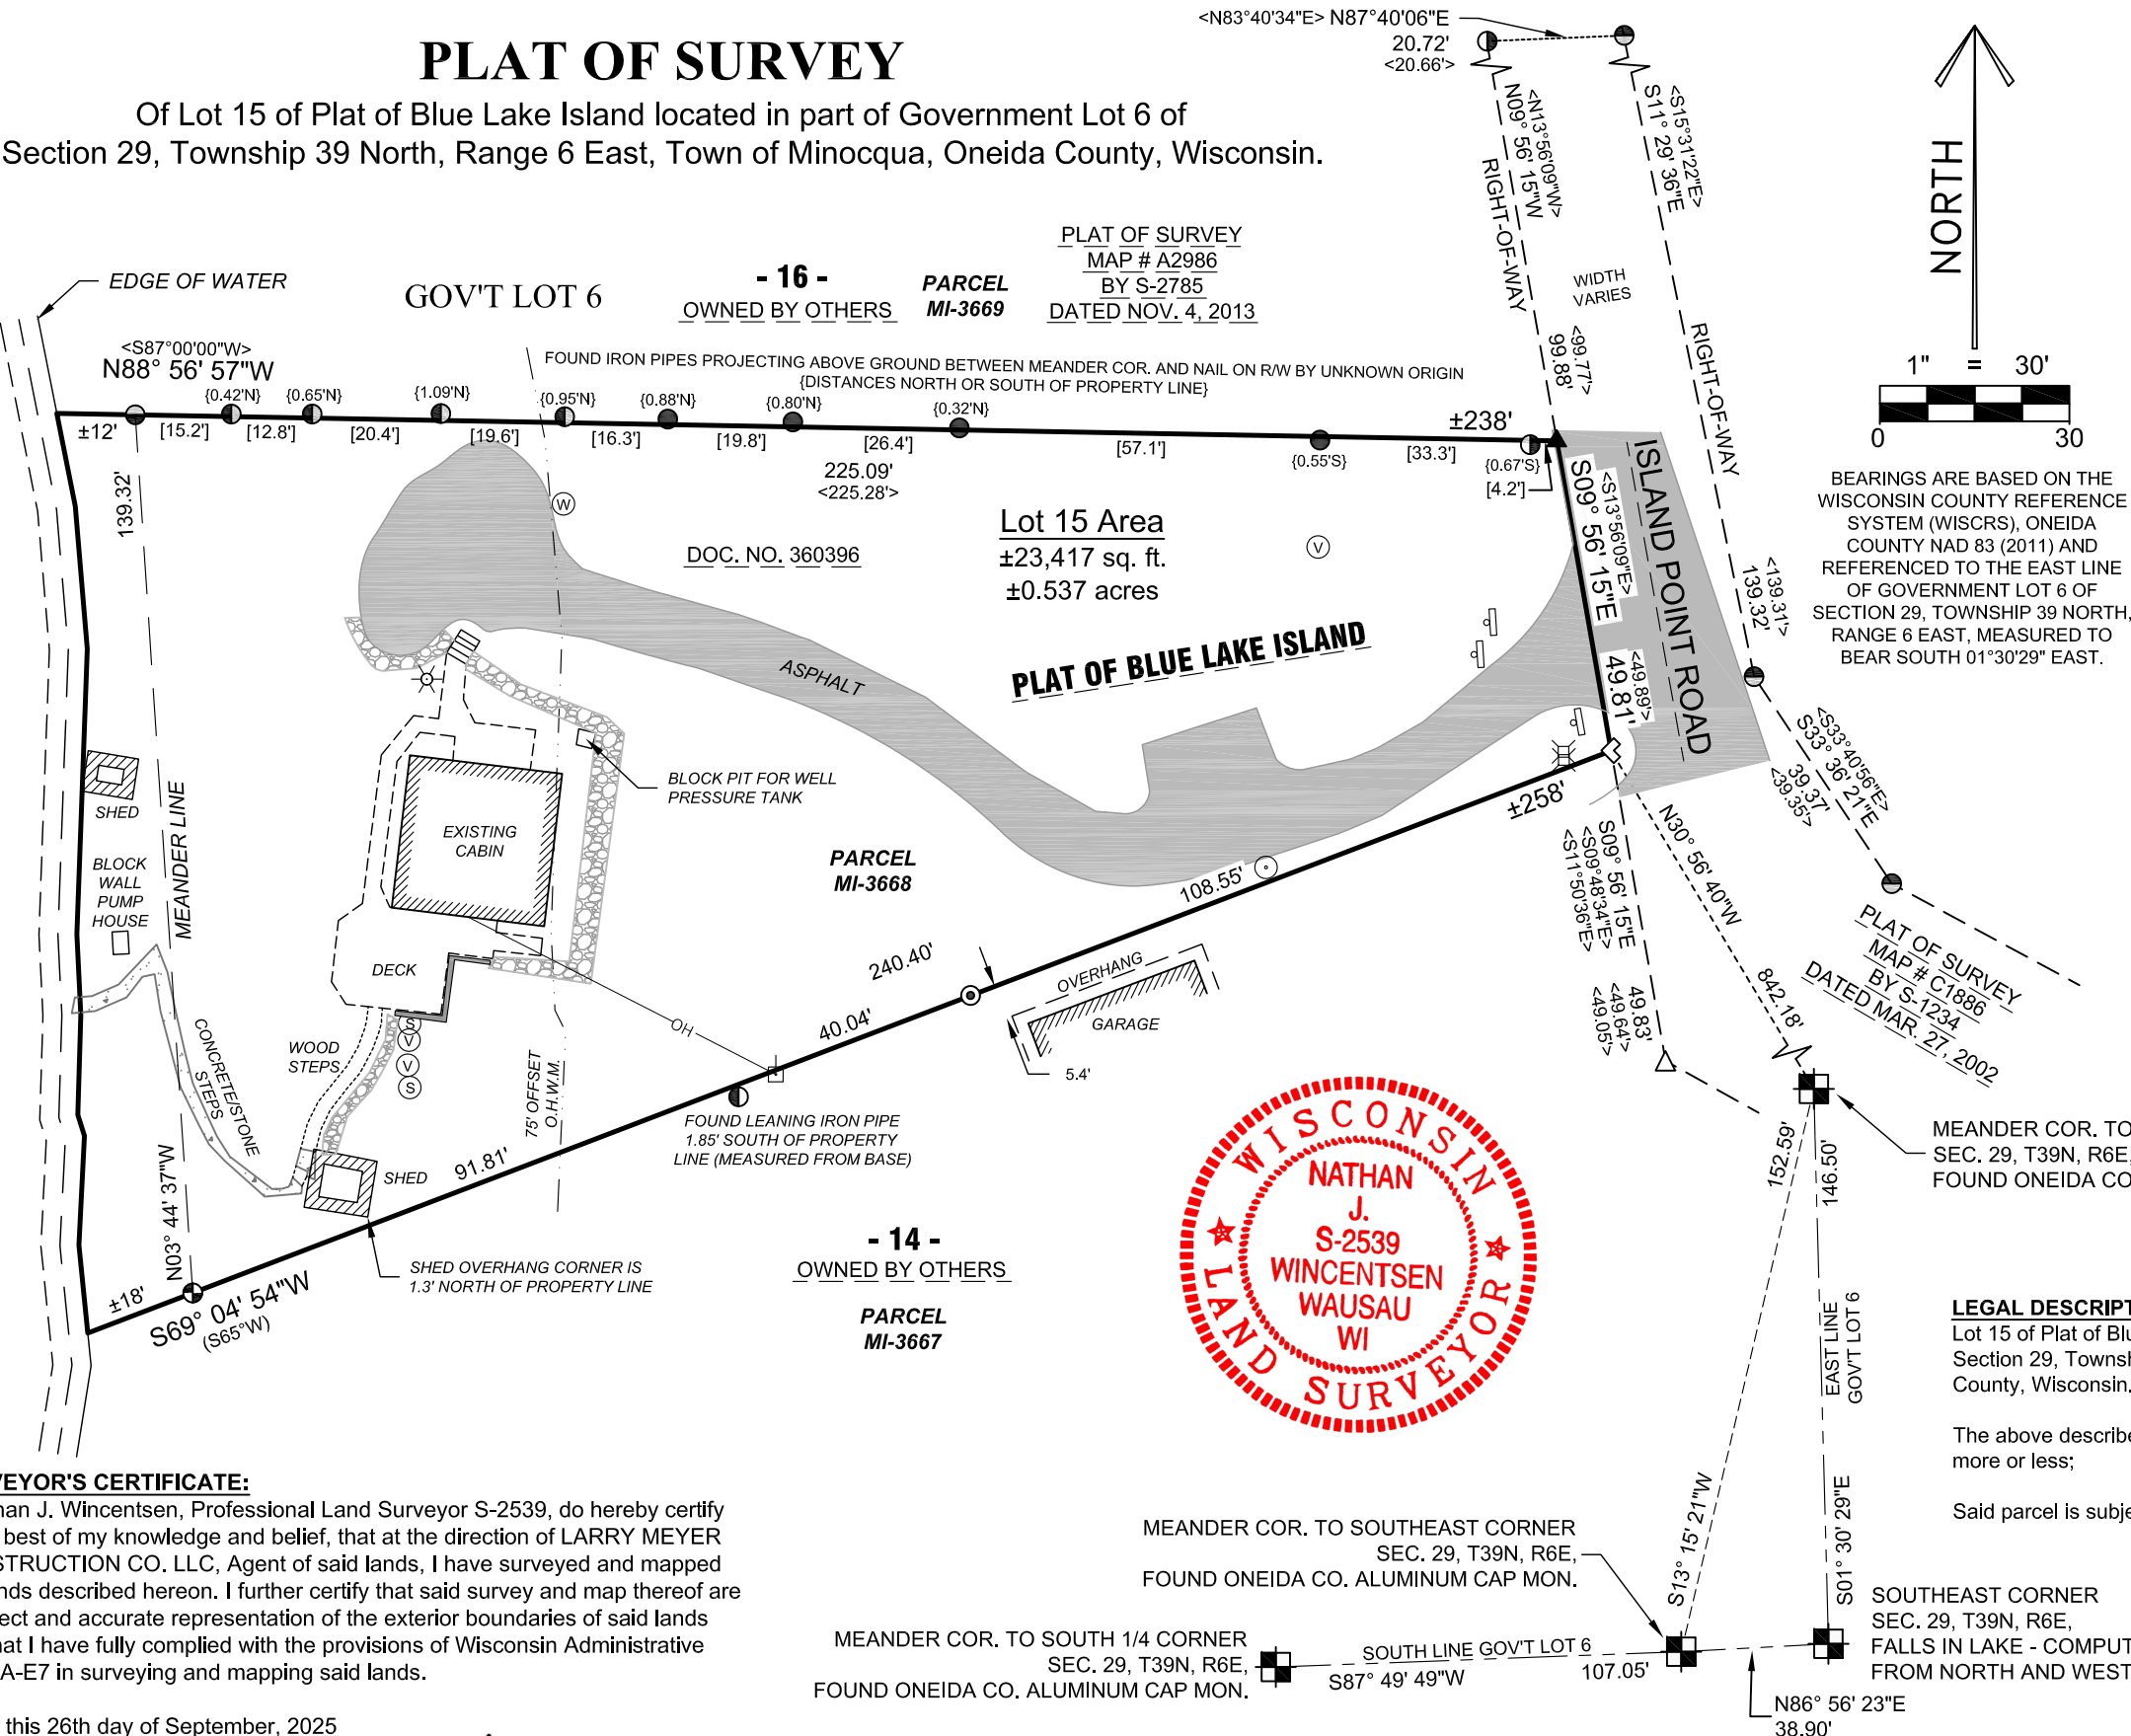

LEGEND	
	- FOUND "OESTRICH" CAPPED REBAR
	- FOUND 3/4" O.D. IRON PIPE
	- FOUND 1-1/4" O.D. IRON PIPE
	- FOUND 1-1/2" O.D. IRON PIPE
	- FOUND 1-3/4" O.D. IRON PIPE
	- FOUND 2 O.D. IRON PIPE
	- FOUND 2-1/4" O.D. IRON PIPE
	- FOUND 1-1/2" O.D. WELL POINT
	- FOUND PK NAIL
	- FOUND ANGLE IRON
	- FOUND SNM1 NAIL
	- RECORDED BEARING/LENGTH
	- BEARING/LENGTH PER FILED SURVEYS
	- DISTANCE BETWEEN PIPES ALONG N. LINE
	- UTILITY POLE
	- LIGHT POST
	- UTILITY PEDESTAL
	- SIGN
	- BASKETBALL HOOP POST
	- WELL
	- SEPTIC VENT
	- SEPTIC TANK COVER
	- OVERHEAD UTILITIES
	- CONCRETE
	- SLOPED ROCKS

BEARINGS ARE BASED ON THE WISCONSIN COUNTY REFERENCE SYSTEM (WISCRS), ONEIDA COUNTY NAD 83 (2011) AND REFERENCED TO THE EAST LINE OF GOVERNMENT LOT 6 OF SECTION 29, TOWNSHIP 39 NORTH, RANGE 6 EAST, MEASURED TO BEAR SOUTH 01°30'29" EAST.



MAP # **A4412**

DATE FILED: **10-30-2025**

BY: **CH**

DESCRIPTION FILED: _____

ONEIDA CO. SURVEYOR'S OFFICE

LEGAL DESCRIPTION

Lot 15 of Plat of Blue Lake Island located in part of Government Lot 6 of Section 29, Township 39 North, Range 6 East, Town of Minocqua, Oneida County, Wisconsin.

The above described parcel of land contains 23,417 square feet or 0.537 acres, more or less;

Said parcel is subject to all easements, restrictions and right-of-ways of record.

SURVEYOR'S CERTIFICATE:

I, Nathan J. Wincentzen, Professional Land Surveyor S-2539, do hereby certify to the best of my knowledge and belief, that at the direction of LARRY MEYER CONSTRUCTION CO. LLC, Agent of said lands, I have surveyed and mapped the lands described hereon. I further certify that said survey and map thereof are a correct and accurate representation of the exterior boundaries of said lands and that I have fully complied with the provisions of Wisconsin Administrative Code A-E7 in surveying and mapping said lands.

Dated this 26th day of September, 2025

Nathan J. Wincentzen
Riverside Land Surveying, LLC
Nathan J. Wincentzen
WI P.L.S. S-2539

MEANDER COR. TO SOUTHEAST CORNER
SEC. 29, T39N, R6E,
FOUND ONEIDA CO. ALUMINUM CAP MON.

MEANDER COR. TO SOUTH 1/4 CORNER
SEC. 29, T39N, R6E,
FOUND ONEIDA CO. ALUMINUM CAP MON.

MEANDER COR. TO SOUTHEAST COR.
SEC. 29, T39N, R6E,
FOUND ONEIDA CO. ALUMINUM CAP MON.

SHEET 1 OF 1	PLAT OF SURVEY FOR LARRY MEYER CONSTRUCTION CO. LLC 10401 ISLAND POINT ROAD MINOCQUA, WI 54548	REVISION:	 RIVERSIDE LAND SURVEYING LLC	5310 WILLOW STREET, WESTON, WI 54476 PH 715-241-7500 - FAX 715-355-6894 email - mail@riversidelandsurveying.com	PROJECT No. 4720
		SURVEYED BY: SMH			
		DRAWN BY: SMH			
		CHECKED BY: NJW			
		FIELD WORK: SEP. 18, 2025			
		DRAFT DATE: SEP. 22, 2025			