



# SURVEY FOR DOUGLAS ANDERSON

## SURVEYOR'S CERTIFICATE

I, CY POSKIE, SURVEYOR, RHINELANDER, WISCONSIN, DO HEREBY CERTIFY THAT I, BY ORDER OF DOUGLAS ANDERSON, RHINELANDER, WISCONSIN, DID SURVEY A PART OF THE NE $\frac{1}{4}$ -NE $\frac{1}{4}$ , SECTION 12, T36N, R8E, AS SHOWN ON THE WITHIN MAP.

DATED AT RHINELANDER, WISCONSIN, THIS 5TH DAY OF MAY 1985.

*Cy Poskie*

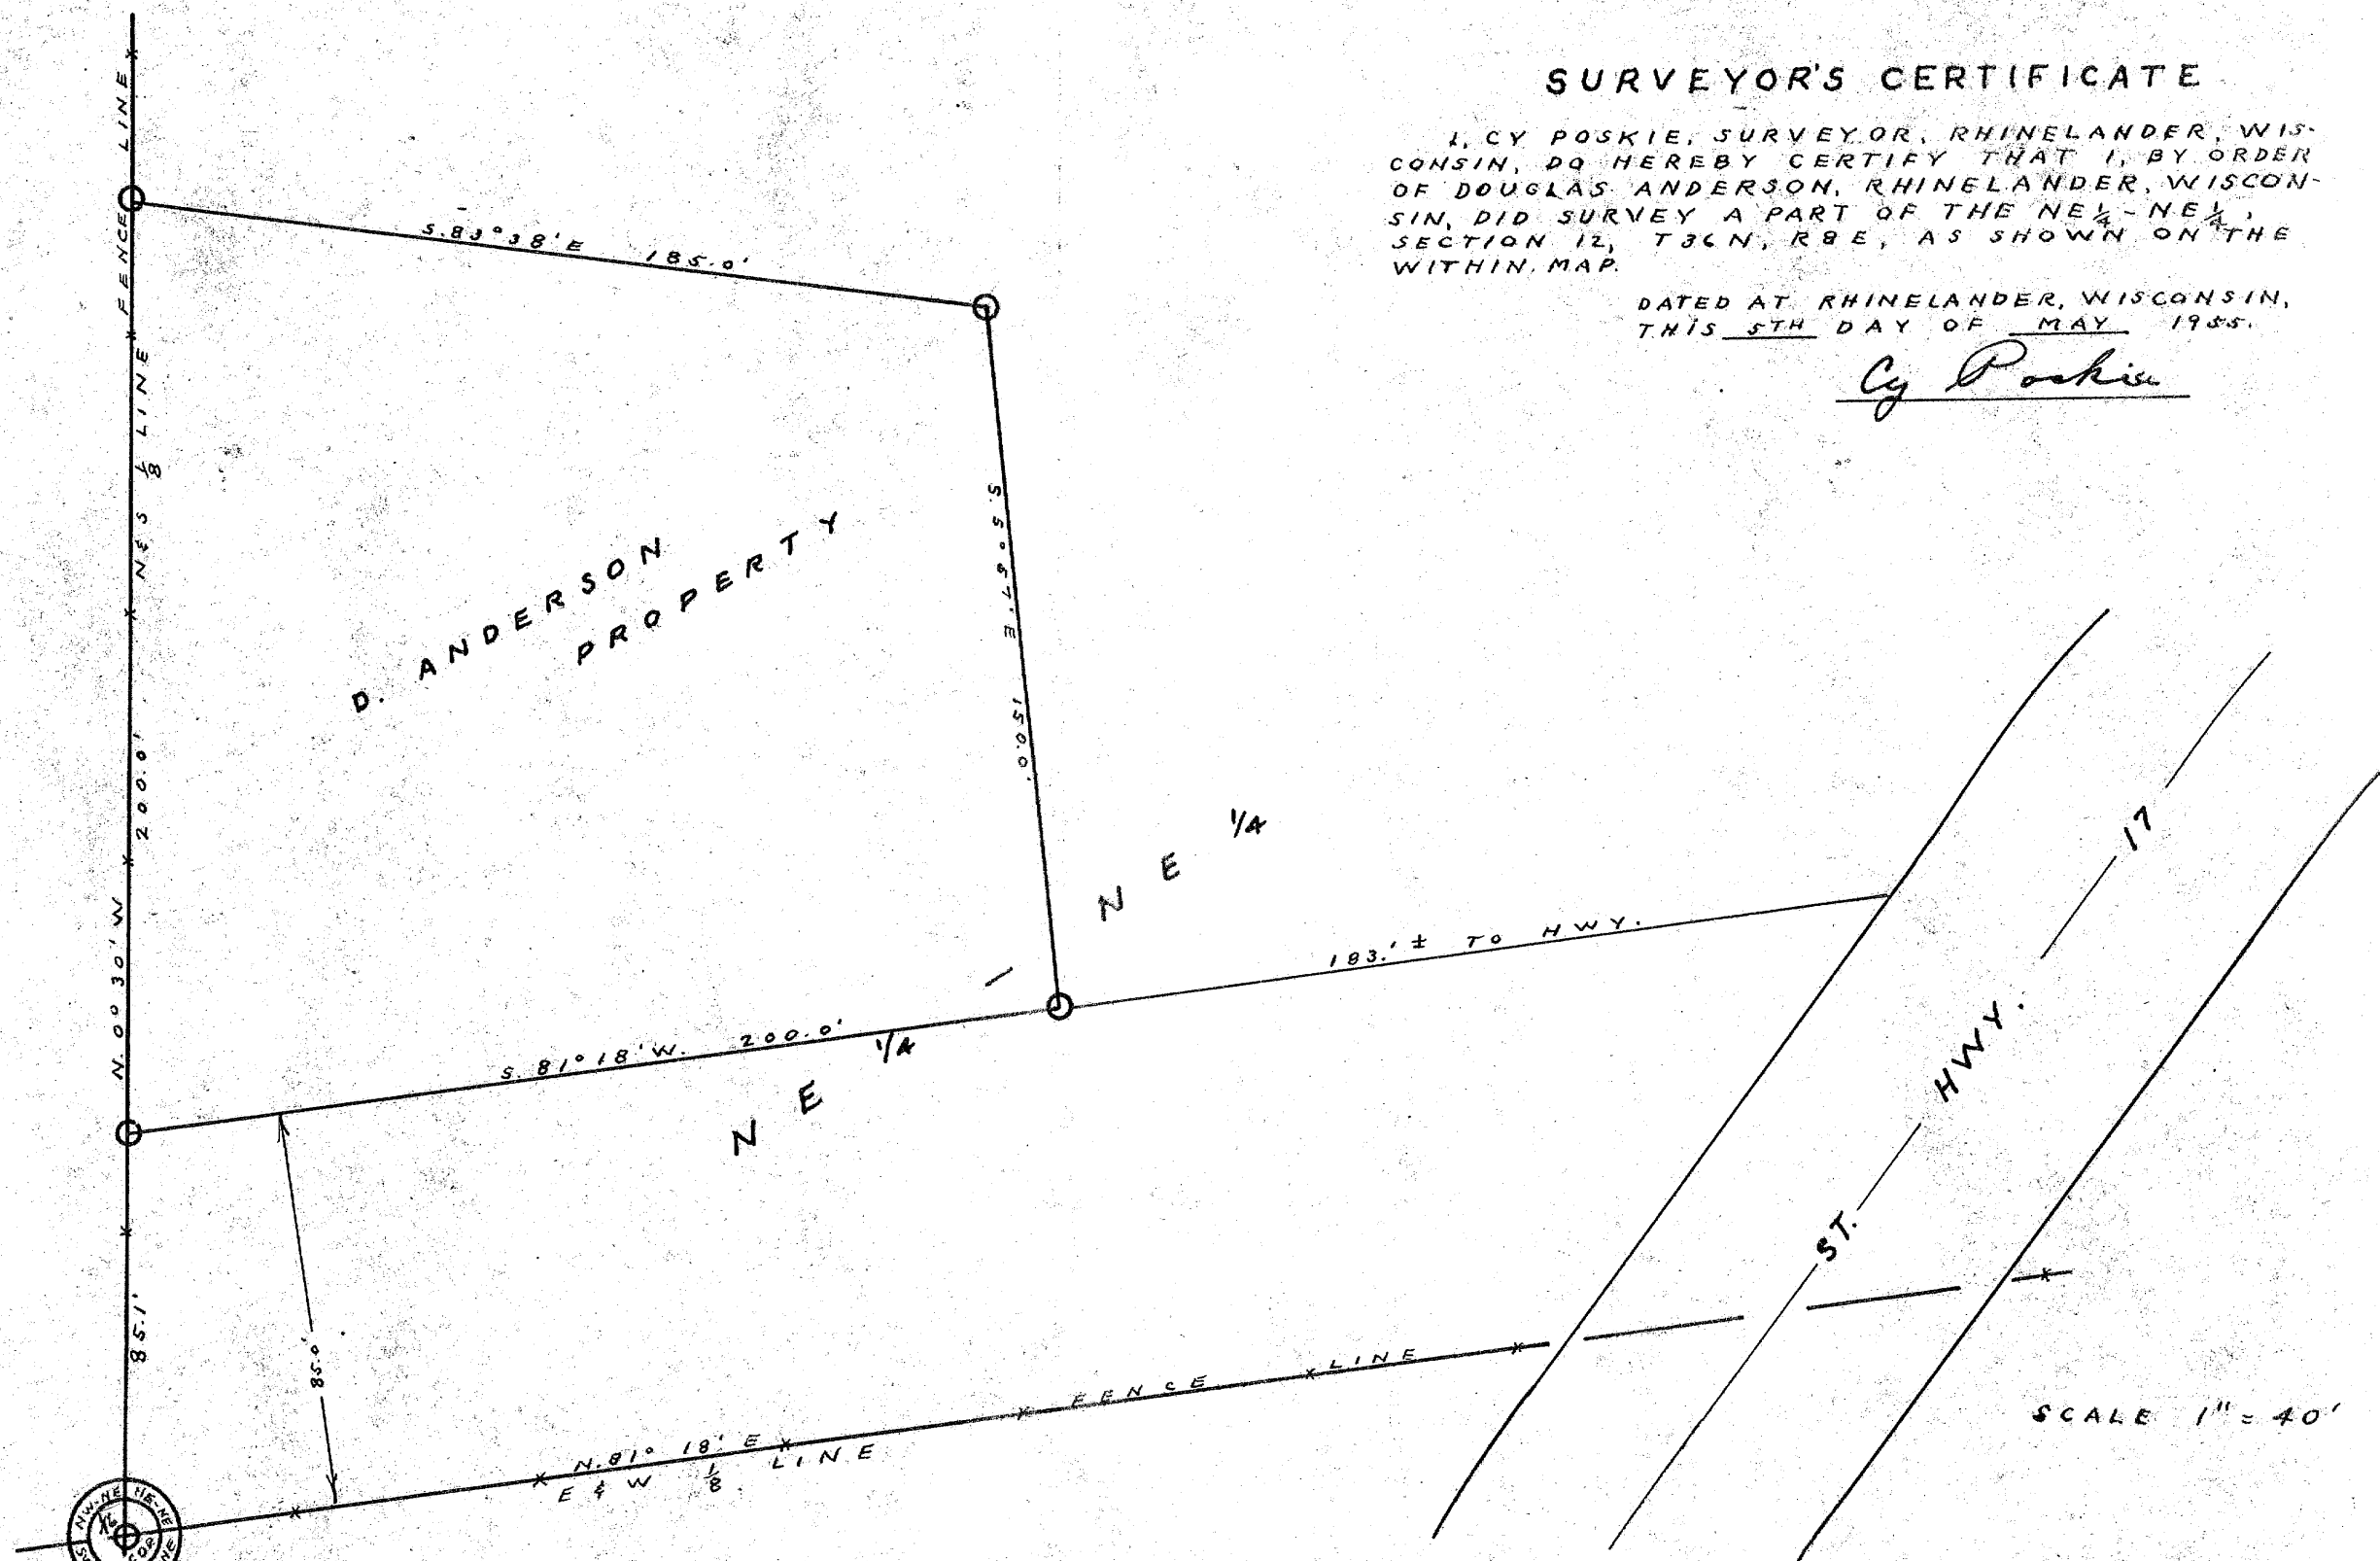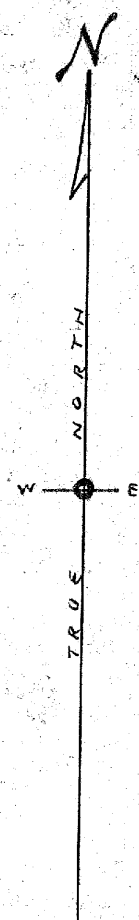

SCALE 1" = 40'

FILED  
City Surveyor's Office  
6 1985

A4554

A4554