


RECEIVED & FILED #. A46.0
 On da County Surveyor's Office
 Date JUN 19 1989
 By... m. R.
 DCS Area #

SURVEY
 OF
 LOTS 22 AND 23, BLOCK 2, VILLAGE OF THREE LAKES, WIS.

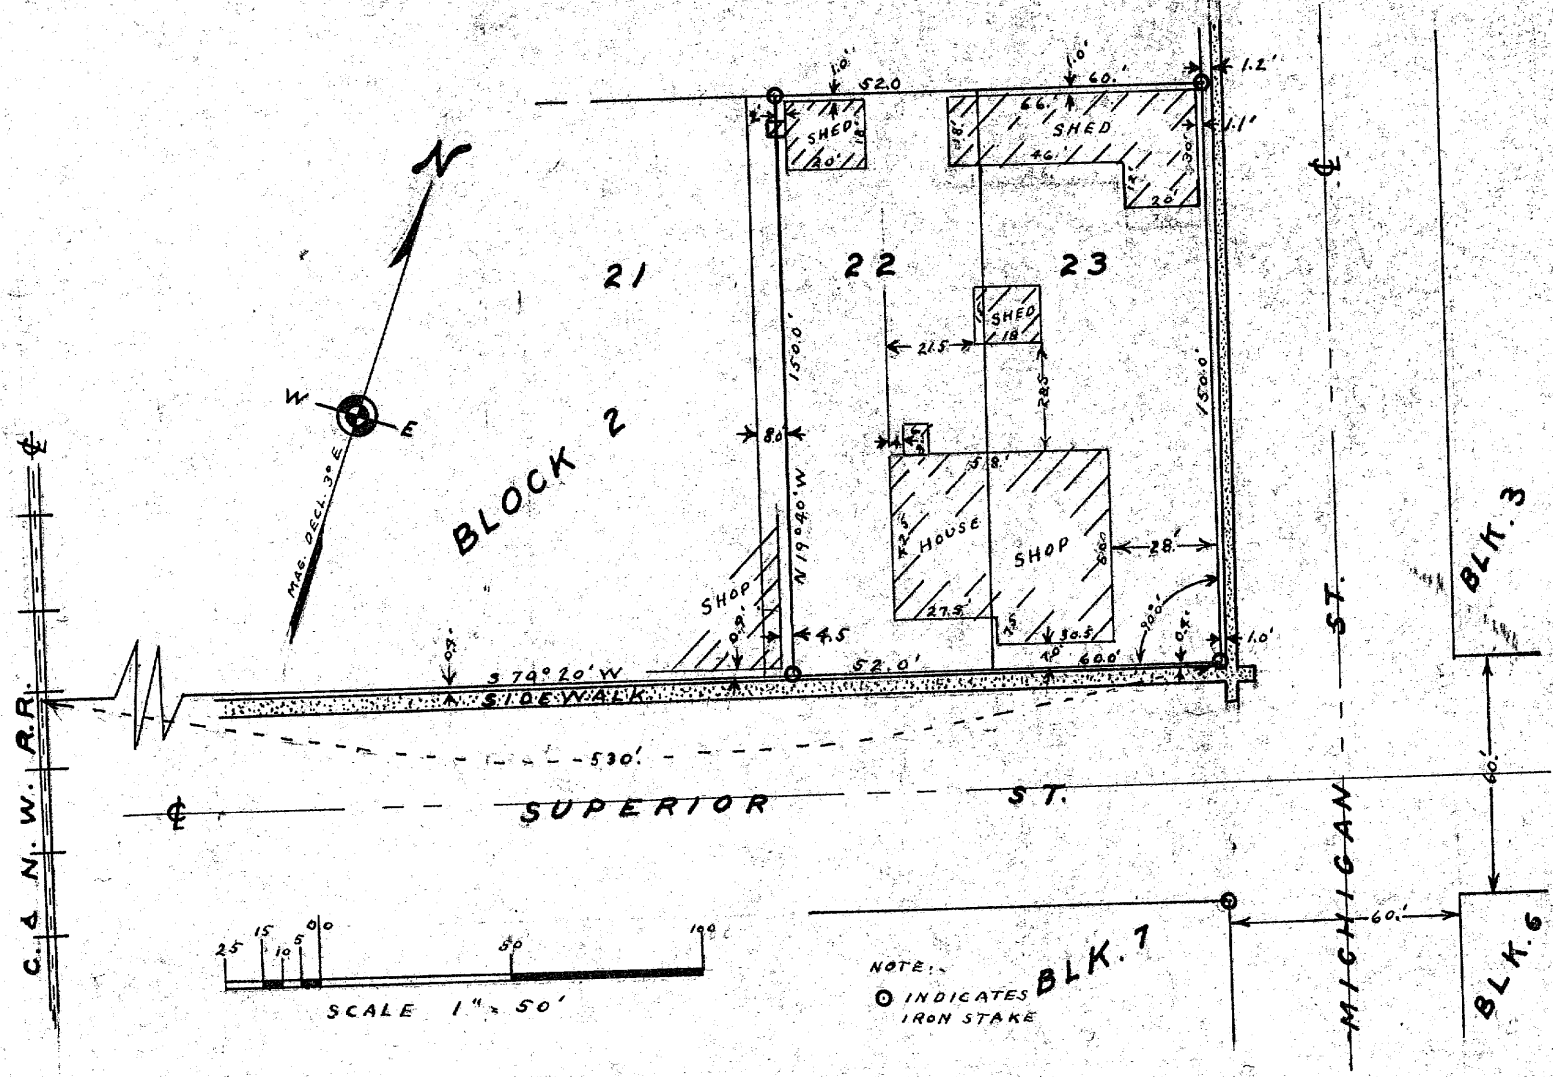

AFFIDAVIT OF SURVEY

STATE OF WISCONSIN } ss
 ONEIDA COUNTY }

THIS AFFIDAVIT IS BEING MADE PURSUANT TO SECTION 235.46 OF WISCONSIN STATUTES AND RECITES AS FOLLOWS:-

CY POSKIE, SURVEYOR, RHINELANDER, WISCONSIN, BEING DULY SWORN ON OATH, DEPOSES AND SAYS THAT HE HAS SURVEYED LOTS 22 AND 23, OF BLOCK 2, OF THE VILLAGE OF THREE LAKES, ONEIDA COUNTY, WISCONSIN; EXCEPTING THE WEST 8 FEET OF SAID LOT 22, ADJOINING LOT 21, IN SAID BLOCK 2.

AND THAT HE HAS MADE SAID SURVEY BY ORDER AND DIRECTION OF HENRY HEROLD SR., OWNER, EAGLE RIVER, WISCONSIN.

AND THAT THE WITHIN MAP IS A TRUE AND CORRECT REPRESENTATION OF THE AREA SURVEYED AND OF THE BUILDINGS THEREON.

IN THE PRESENCE OF

[Signature]
[Signature]
 WITNESSES

Cy Poskie

SUBSCRIBED AND SWORN TO BEFORE ME THIS 29th DAY OF JANUARY, 1953

[Signature]
 NOTARY PUBLIC
 MY COMMISSION EXPIRES

