


RECEIVED & FILED # **A 5 23**
 Oneida County Surveyor's Office
 Date... **SEP. 26. 1980**
 By *[Signature]*
 OCS Area #.....

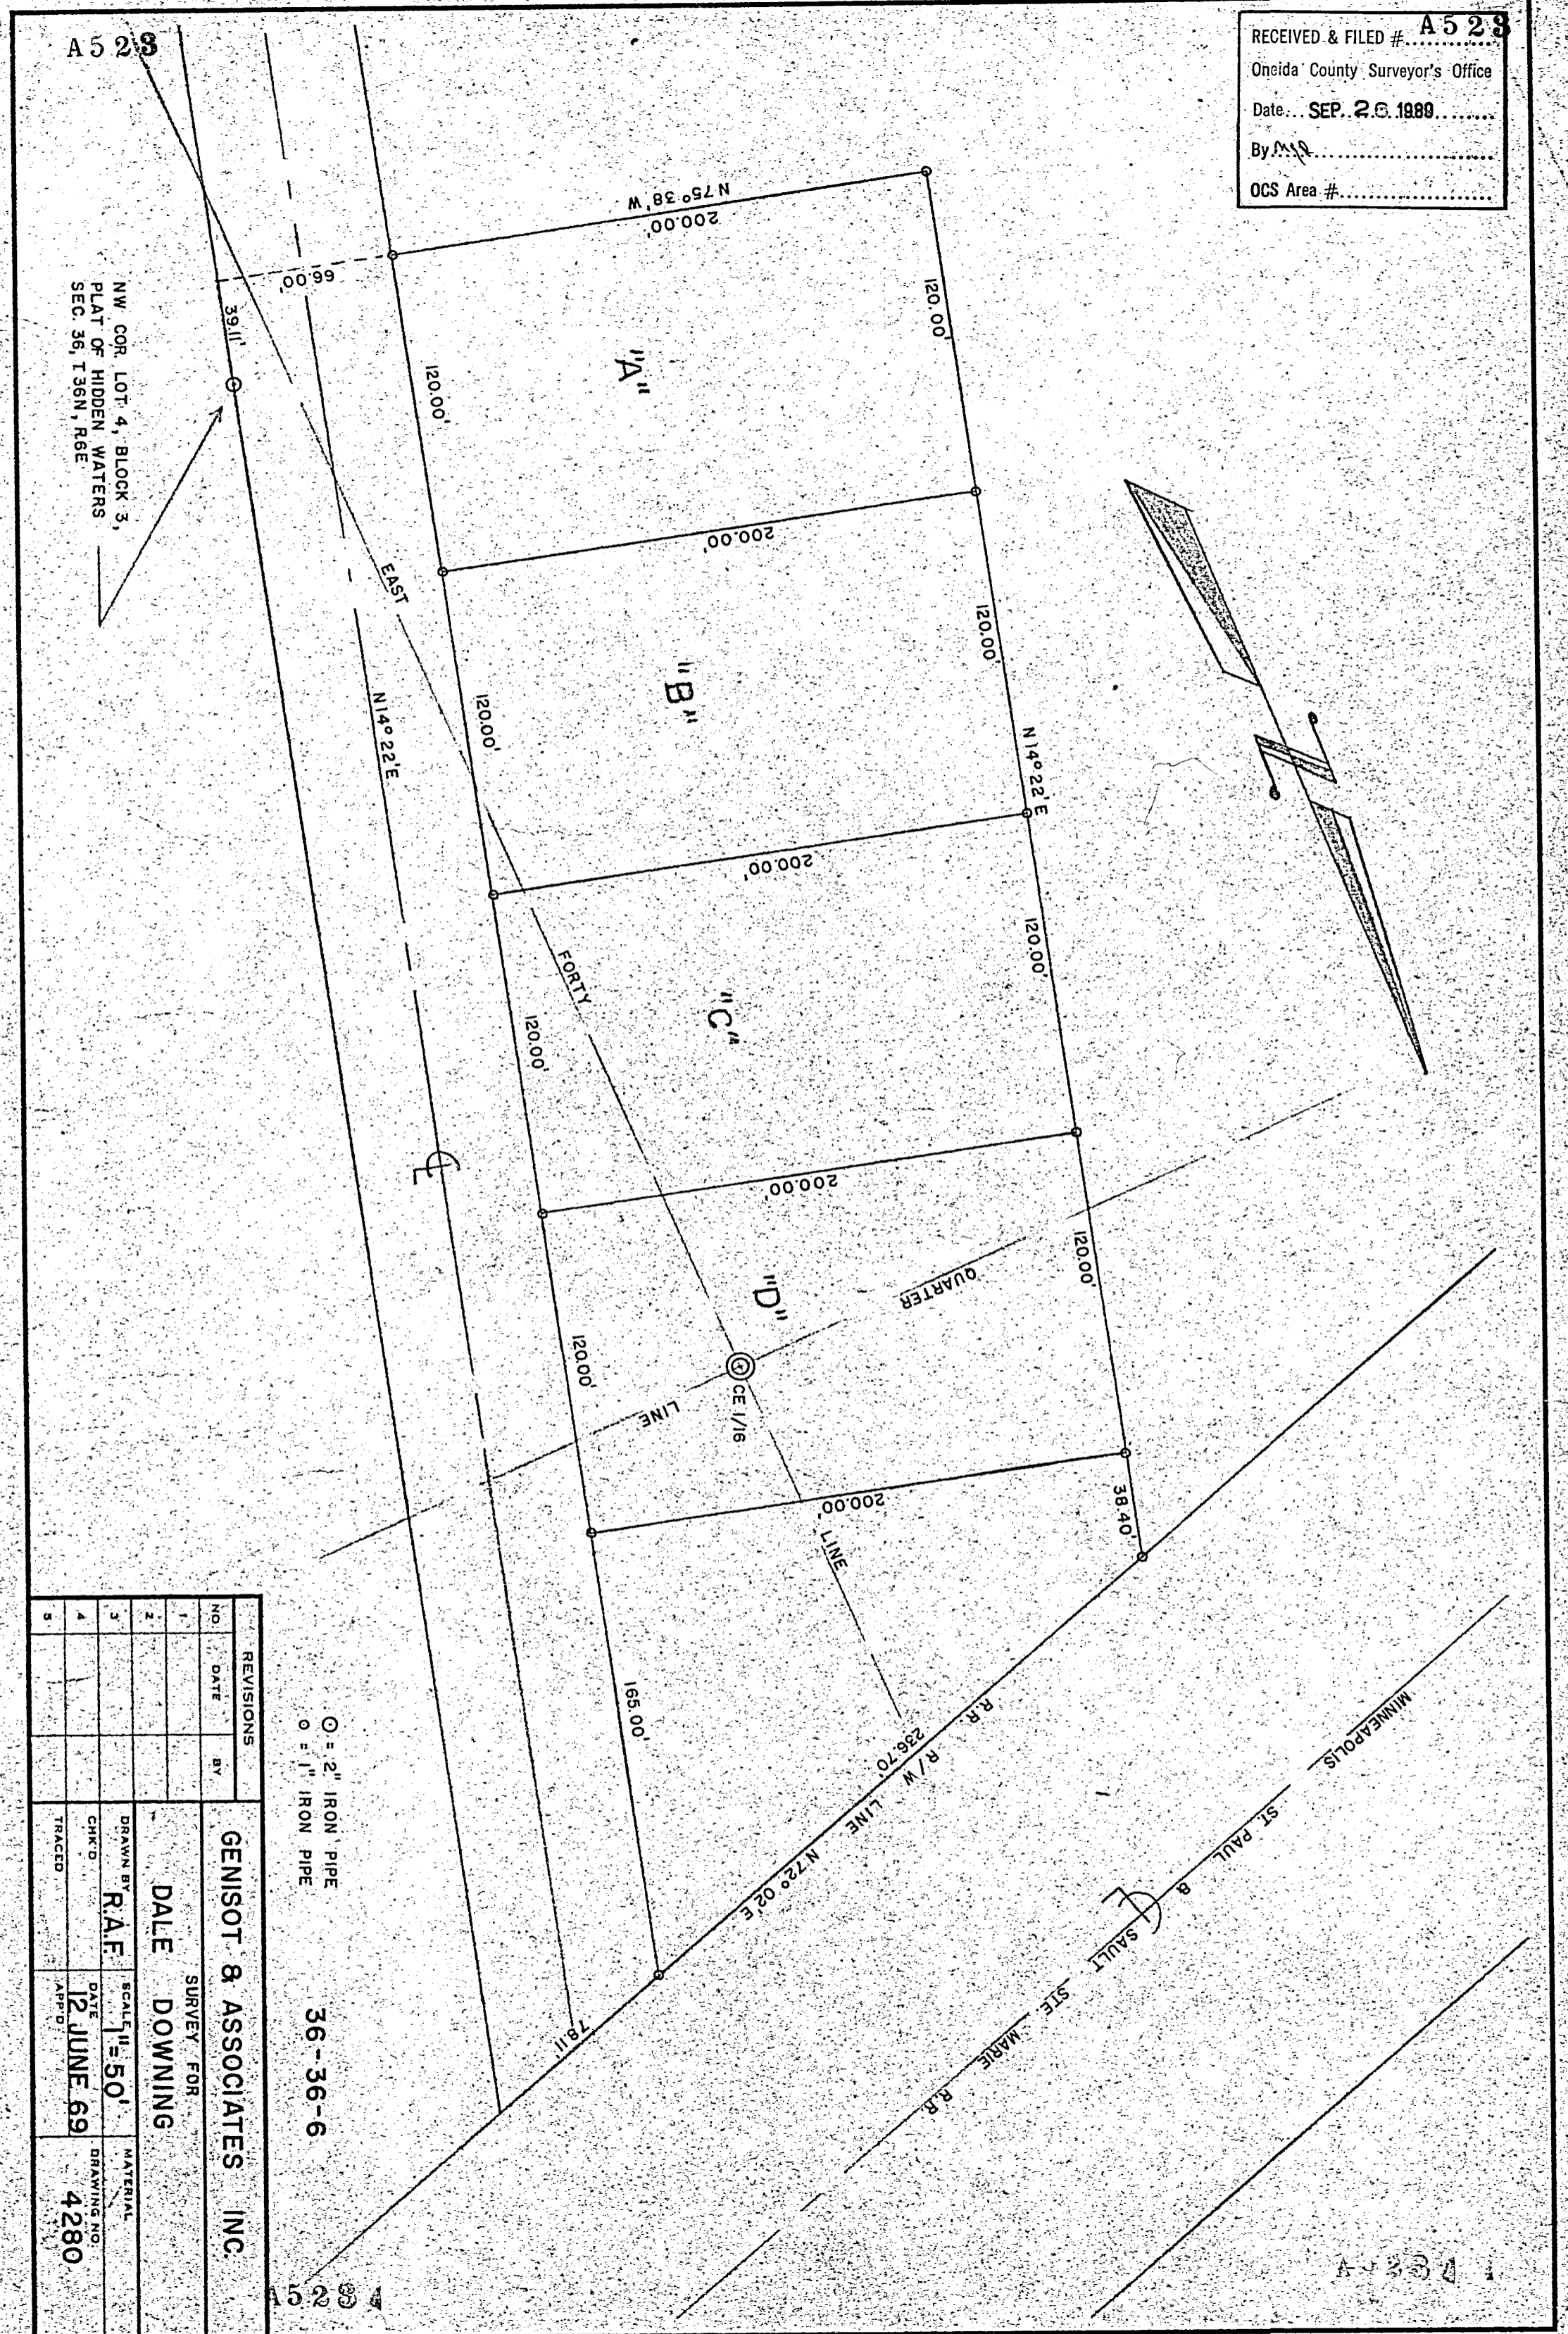

A 5 23

NW COR. LOT 4, BLOCK 3,
 PLAT OF HIDDEN WATERS,
 SEC. 36, T36N, R6E

REVISIONS			
NO.	DATE	BY	
1			
2			
3			
4			
5			

GENISOT & ASSOCIATES INC.		SURVEY FOR	
		DALE DOWNING	
DRAWN BY	SCALE	DATE	MATERIAL
R.A.F.	1" = 50'	12 JUNE 69	4280
CHK'D		APPR'D	
TRACED			

○ = 2" IRON PIPE
 ◊ = 1" IRON PIPE

36-36-6

A-234

QCS NO. 178N-13E18