


Inman • Foltz and Associates, Inc.  
architects engineers surveyors  
8812 Highway 51 north  
Minocqua, Wisconsin 54548 (715) 356-8485

RECEIVED & FILED #.....  
Oneida County Surveyor's Office  
Date NOV. 07 1991  
By [Signature]  
OCS Area #.....

Section 33  
Township 39 North  
Range 6 East  
County Oneida  
State of Wisconsin

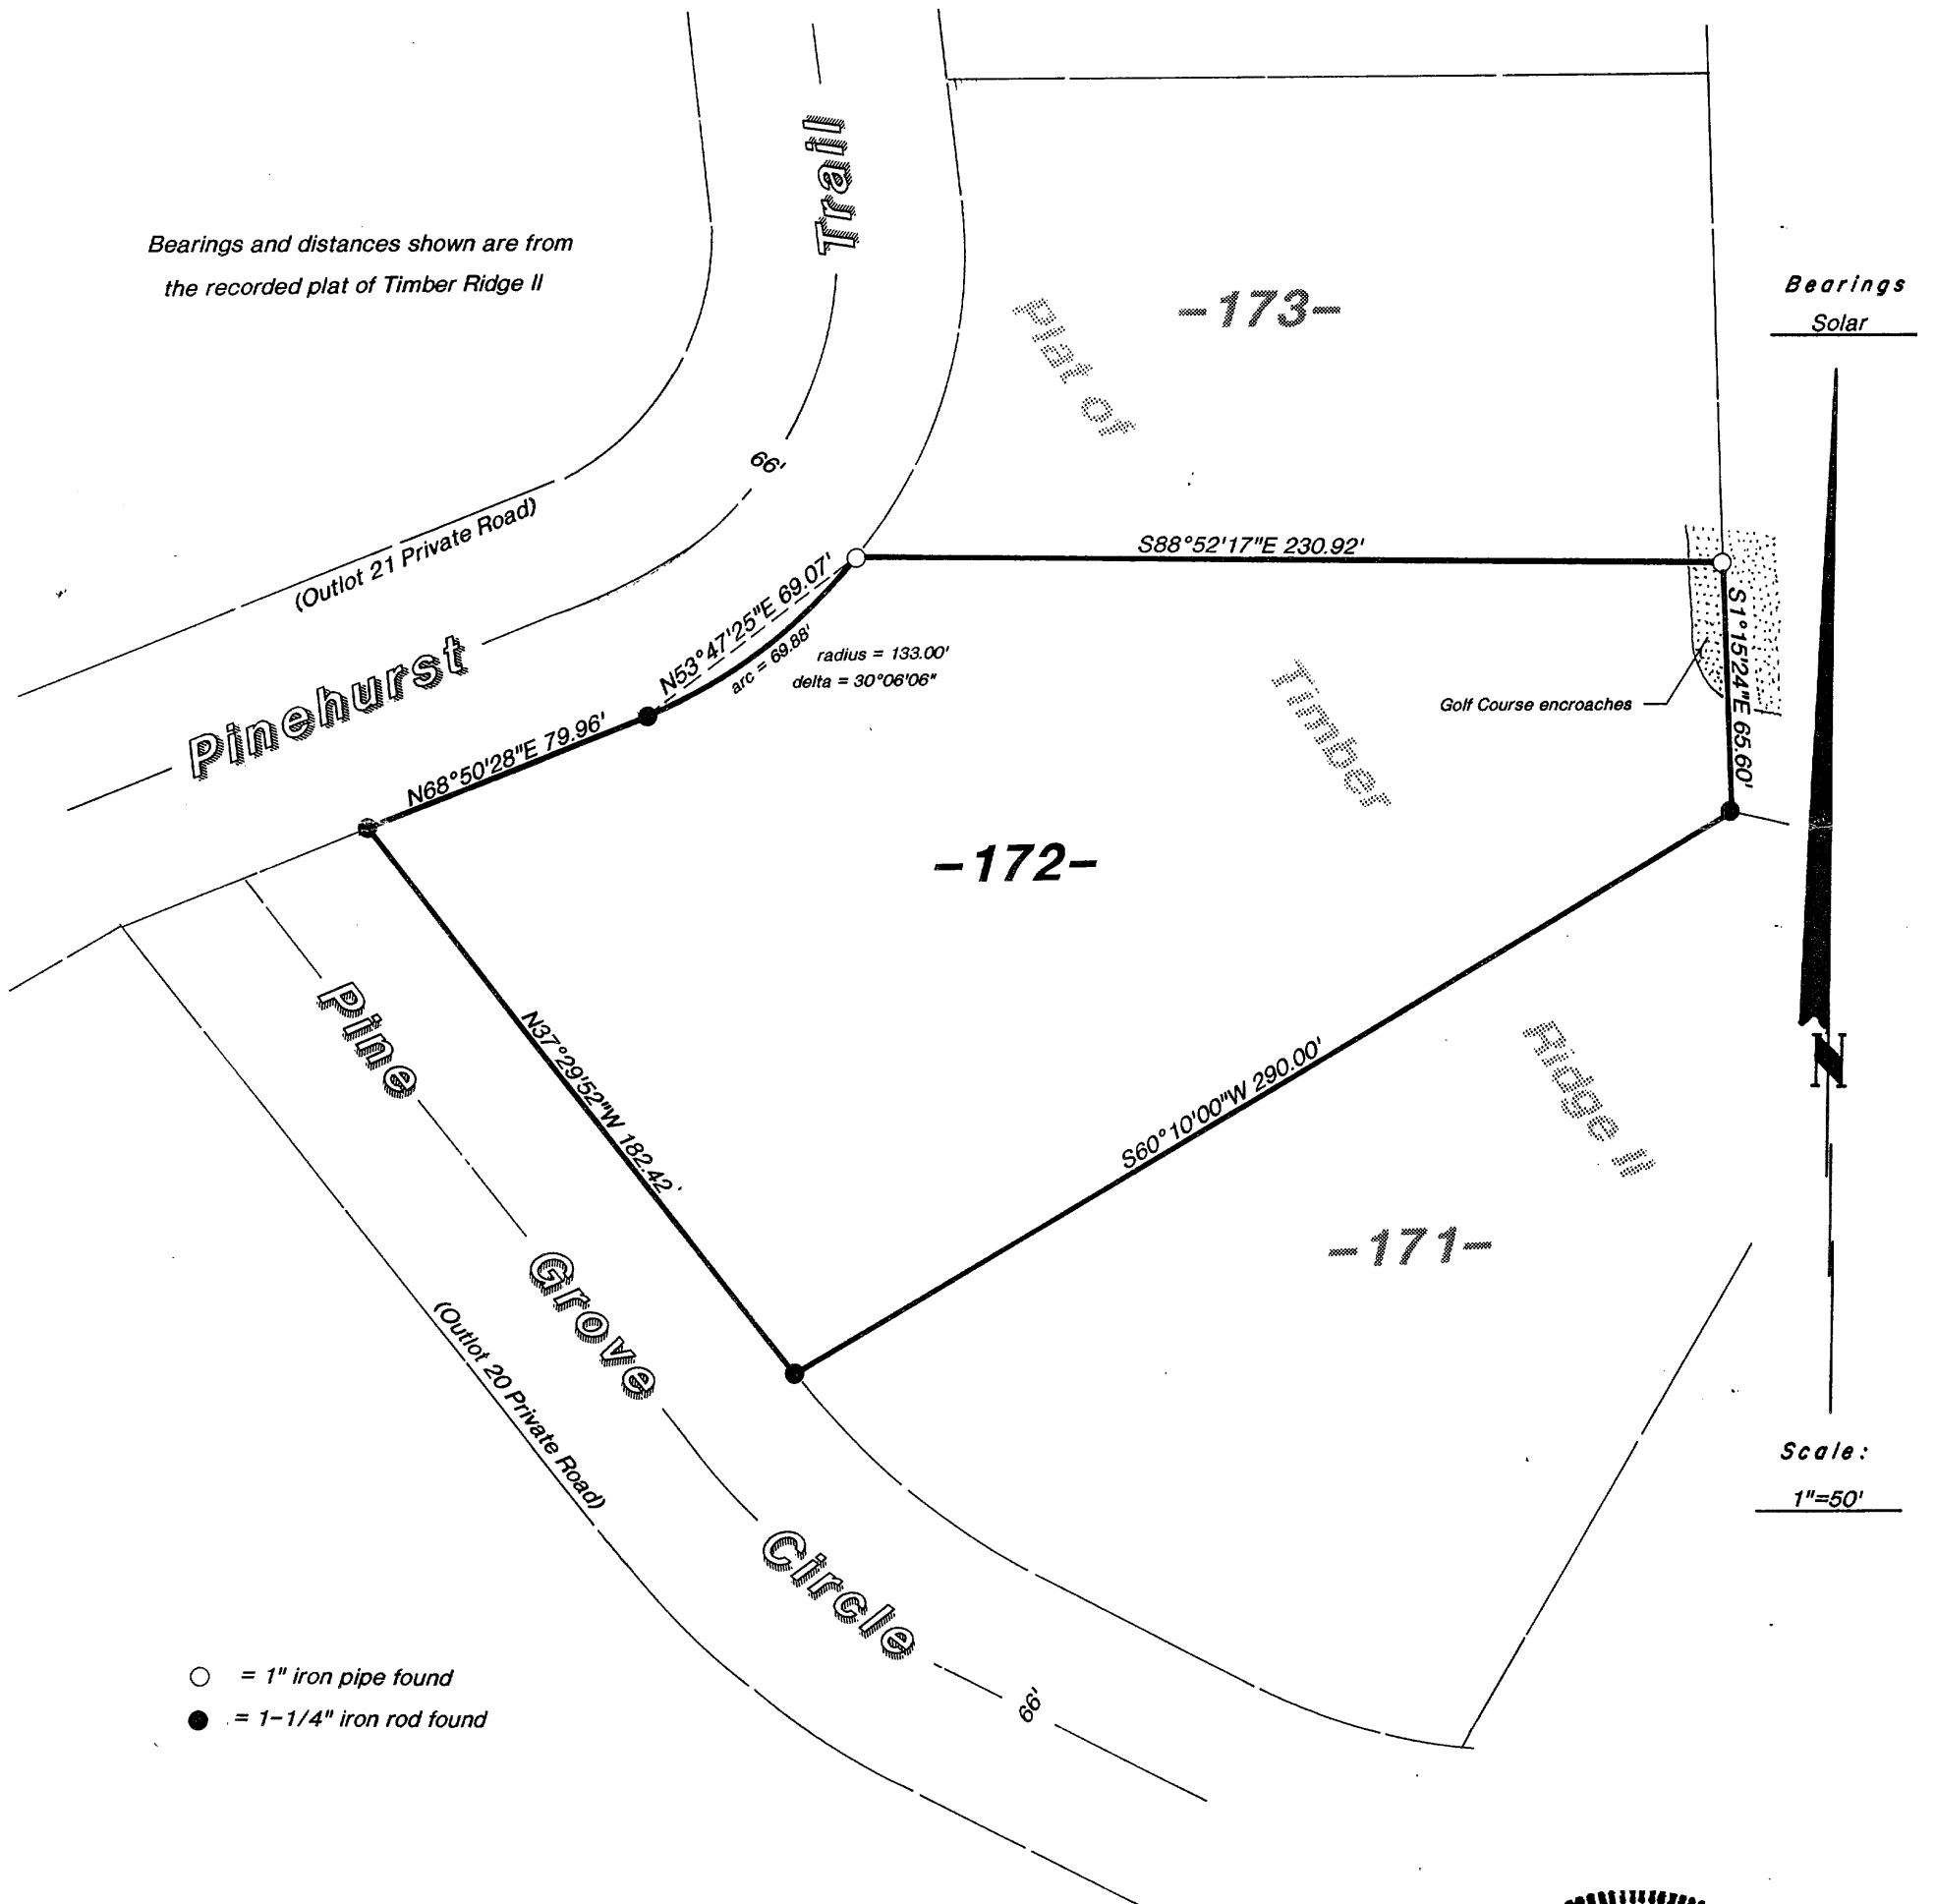

- = 1" iron pipe found
- = 1-1/4" iron rod found

This survey was made for Jim Statz, hereafter referred to as Client. A written agreement has been made between Inman-Foltz and Associates, Inc. and Client to exclude this survey from the requirements of Wisconsin Administrative Code Chapter A-E 7. The requirements not being complied with are: 1) A field survey traversing and connecting monuments necessary for location of the parcel(s) owned by Client has not been made; 2) Monuments were not set to mark the corners of the parcel(s); 3) No legal description of the parcel(s) has been provided or shown on this map; 4) The exact lengths and bearings of the boundaries of the parcel(s) owned by Client have not been shown on this map; 5) The relationship to the surveyed parcel(s) of the monuments used for determining the location of the parcel(s) owned by Client have not been shown by bearing and distance on this map; and 6) The measurements made in performing this survey work do not conform to the minimum accuracy requirements of 1 part in 3000 for linear measurements, or 30 seconds per angle but not more 120 seconds total angular closure for closed traverses.

This survey is correct to the best of my knowledge and belief.

