
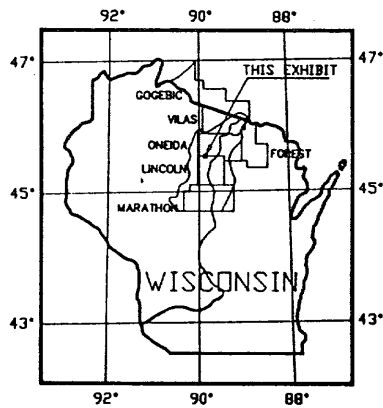


MAP # **A 6 67**  
 DATE FILED **AUG 16 1993**  
 BY **40**  
 DESCRIPTION FILED  
 ONEIDA CO. SURVEYOR'S OFFICE

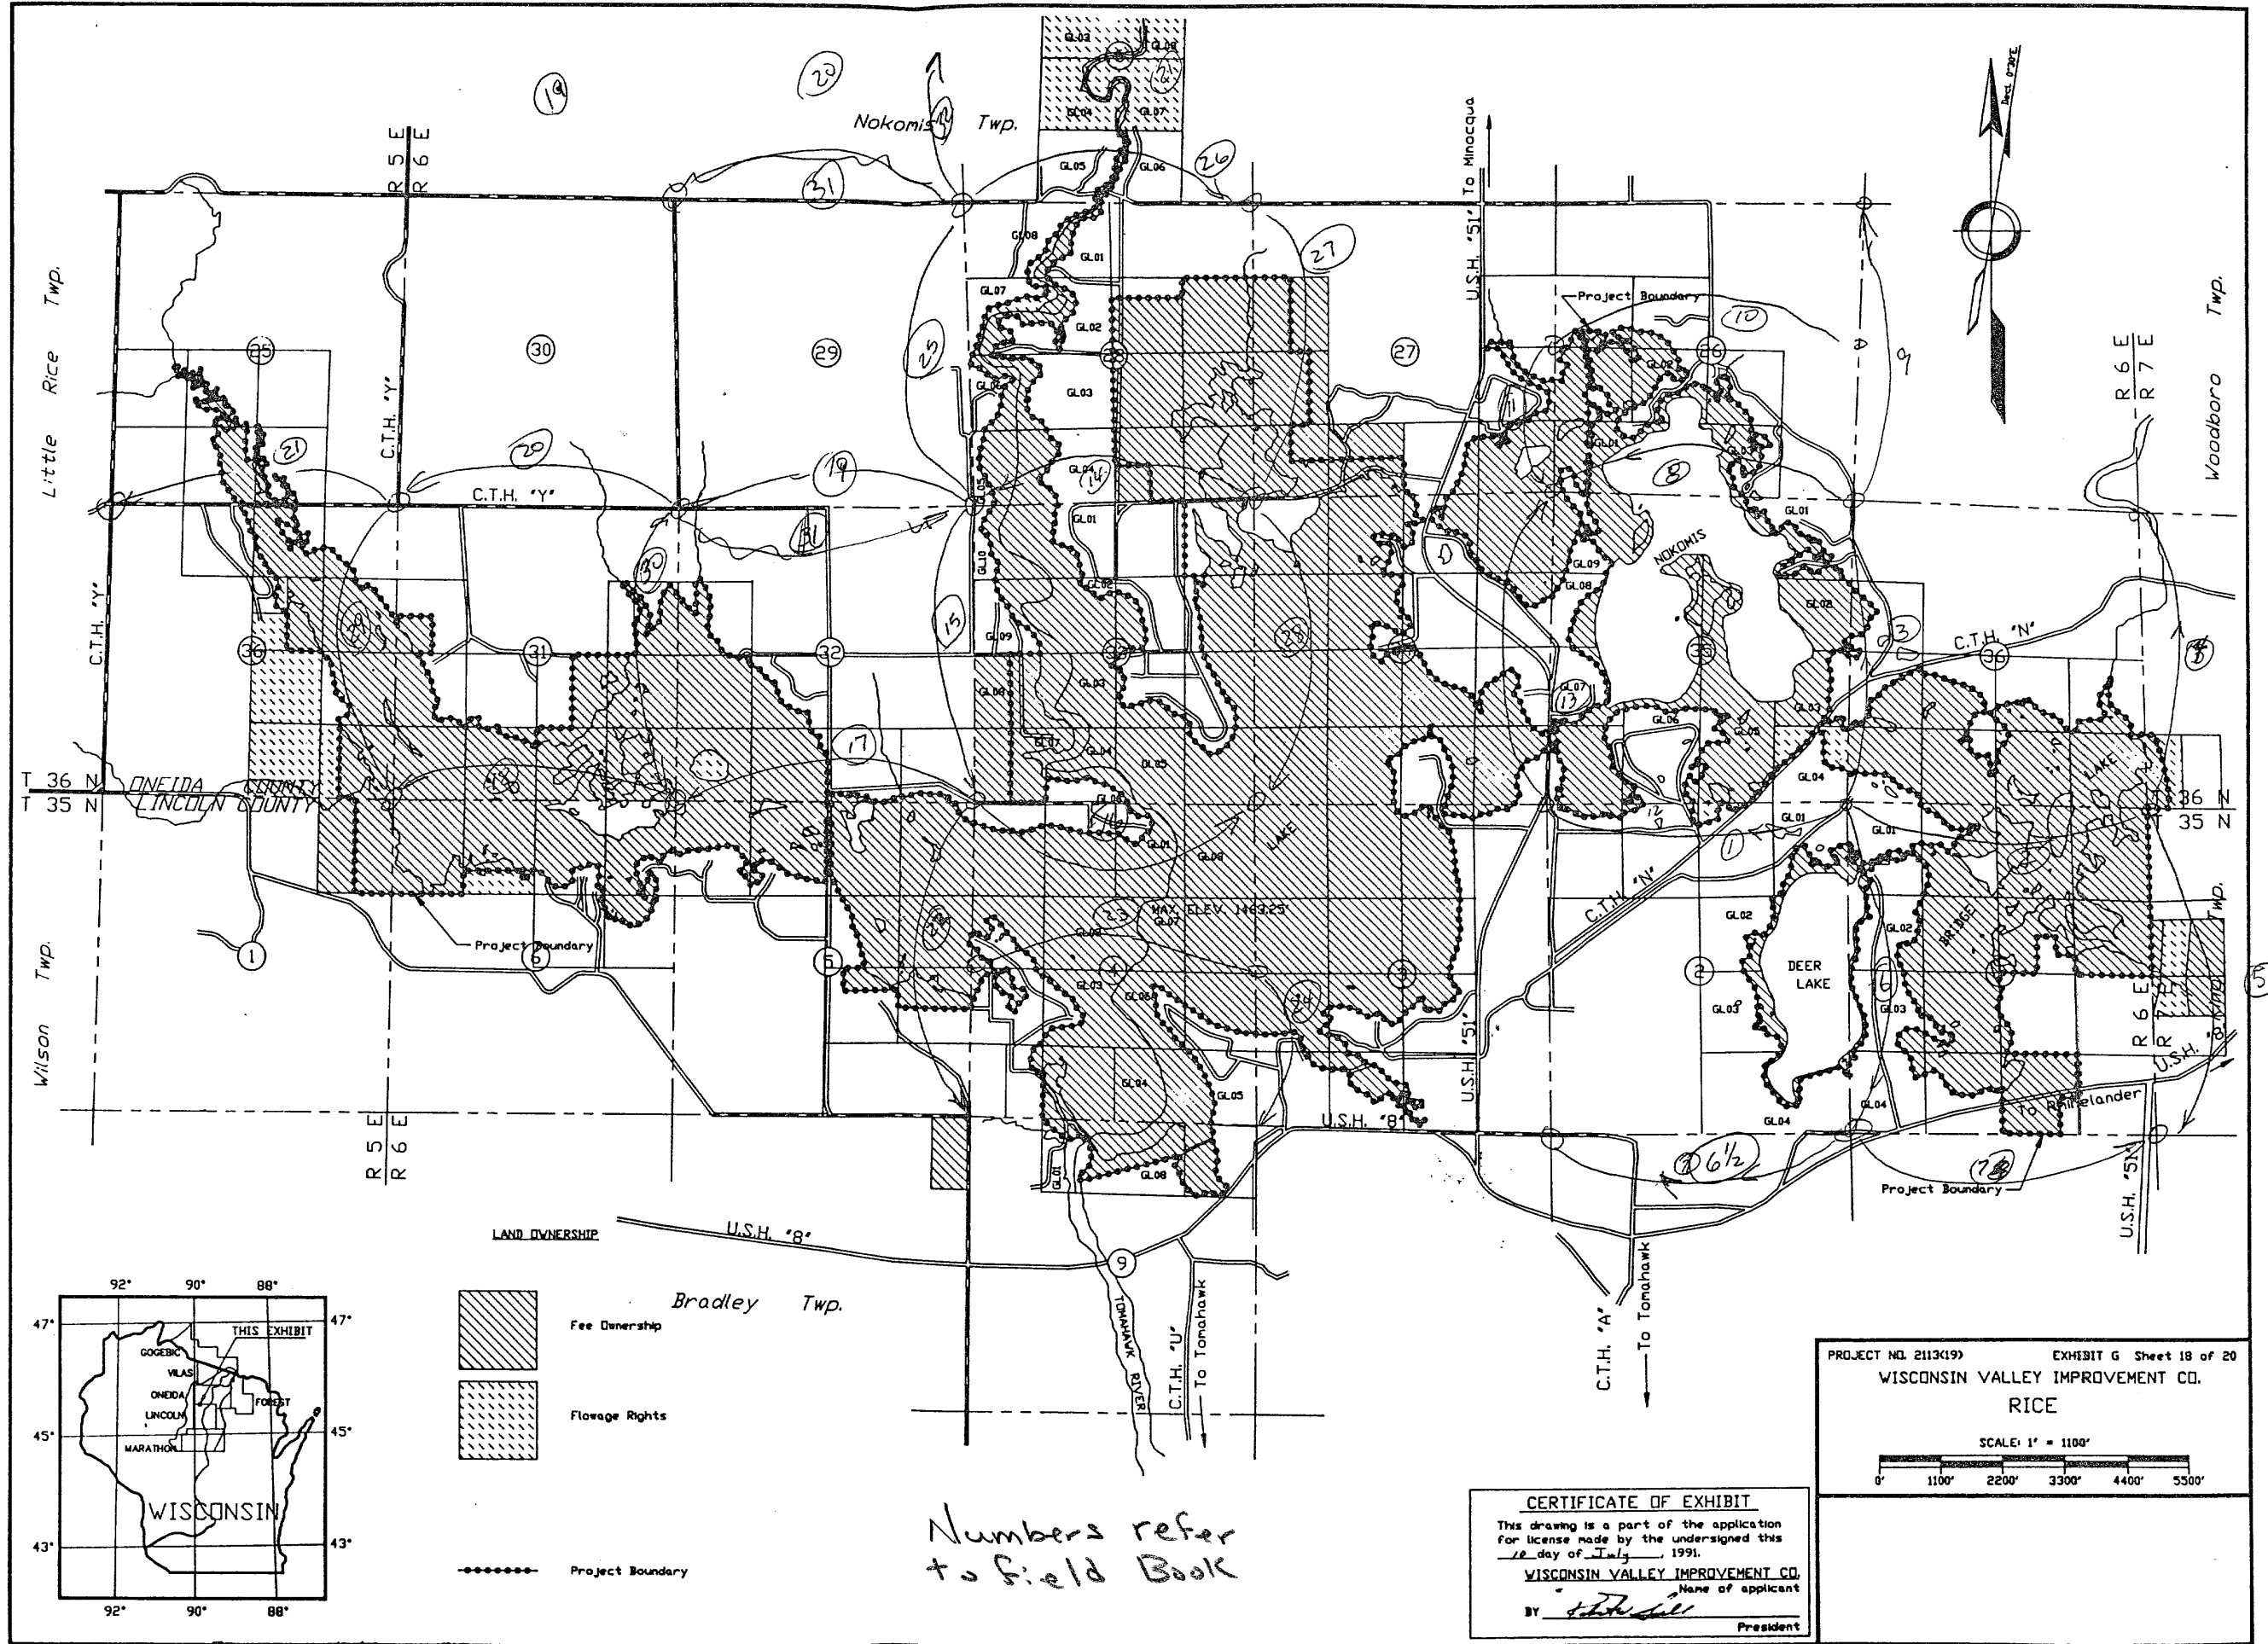

LAND OWNERSHIP

Fee Ownership

Flowage Rights

Project Boundary

Bradley Twp.

Numbers refer to Field Book

**CERTIFICATE OF EXHIBIT**  
 This drawing is a part of the application for license made by the undersigned this 12 day of July, 1991.  
**WISCONSIN VALLEY IMPROVEMENT CO.**  
 Name of applicant  
 BY [Signature]  
 President

PROJECT NO. 2113(19) EXHIBIT G Sheet 18 of 20  
**WISCONSIN VALLEY IMPROVEMENT CO.**  
**RICE**  
 SCALE: 1" = 1100'  
 0' 1100' 2200' 3300' 4400' 5500'

A 6 67

A 6 67

A 6 67