

A 6 7 1

Inman • Foltz and Associates, Inc.
architects engineers surveyors
8812 highway 51 north
minocqua, wisconsin 54548 (715) 356-9485


MAP # A 6 7 1
DATE FILED SEP 29 1993
BY [Signature]
DESCRIPTION FILED
ONEIDA CO. SURVEYOR'S OFFICE

Gov't. Lot 4
Section 7
Township 39 North
Range 8 East
County Oneida
State of Wisconsin

LOT -1- of Vol. 1 S.Maps, p.272

- ⊙ = 1-1/2" iron pipe found
- = 1-1/4" iron pipe found


Bearings
Solar

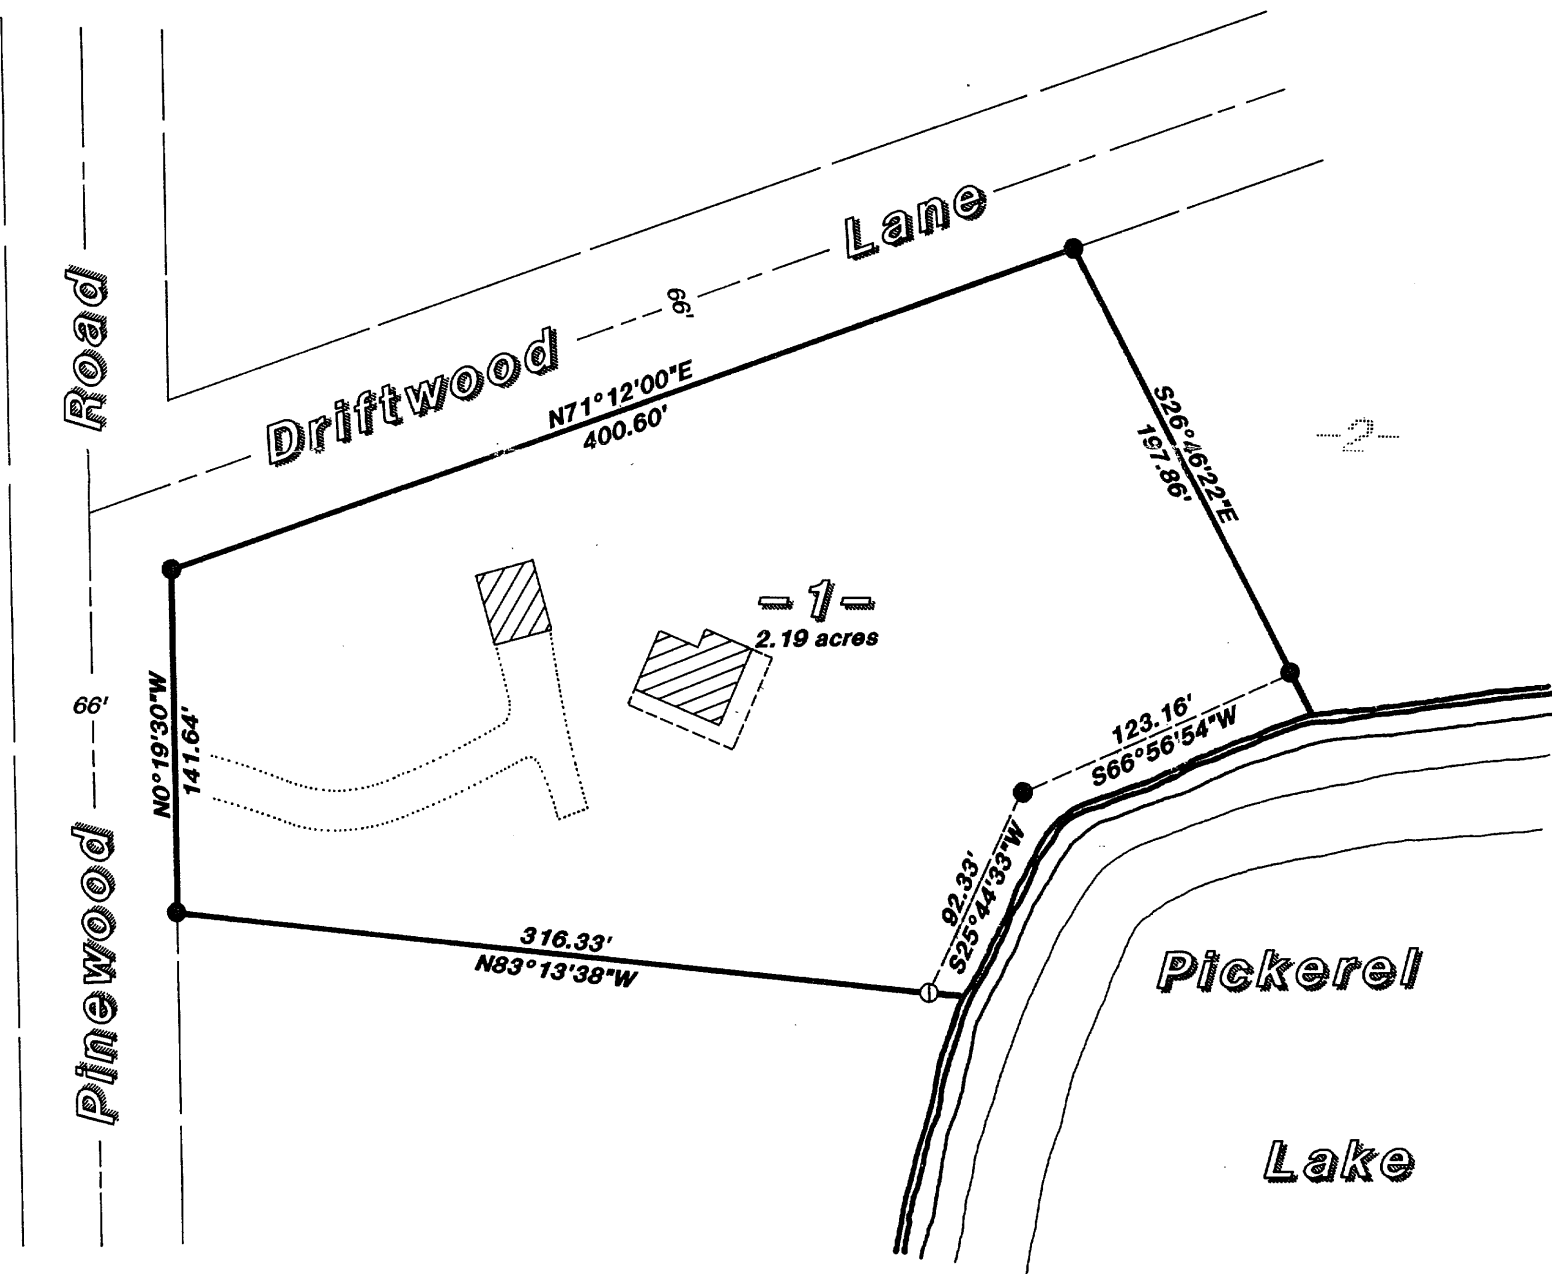

Scale:
1" = 80'

Note: Bearings and distances shown are from that Certified Survey Map recorded in Vol. 1 S.Maps, p.272.

This survey was made for Ann Luckert, hereafter referred to as Client. A written agreement has been made between Inman Foltz and Associates, Inc. and Client to exclude this survey from the requirements of Wisconsin Administrative Code Chapter A-E 7. The requirements not being complied with are: 1) A field survey traversing and connecting monuments necessary for location of the parcel(s) owned by Client has not been made; 2) Monuments were not set to mark the corners of the parcel(s); 3) No legal description of the parcel(s) has been provided or shown on this map; 4) The exact lengths and bearings of the boundaries of the parcel(s) owned by Client have not been shown on this map; 5) The relationship to the surveyed parcel(s) of the monuments used for determining the location of the parcel(s) owned by Client have not been shown by bearing and distance on this map; and 6) The measurements made in performing this survey work do not conform to the minimum accuracy requirements of 1 part in 3000 for linear measurements, or 30 seconds per angle but not more 120 seconds total angular closure for closed traverses. 7) This survey was completed with a cloth tape and compass and was for the purpose of locating existing lot lines. A closed traverse was not made and the minimum accuracy is 1 part in 100 and plus or minus 2 degrees.

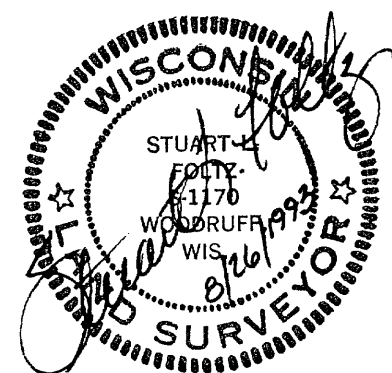

Revised 9/2/93