


1/16 Line between the  
N W 1/4 of the SW 1/4  
 and  
 Gov't. Lot 4  
 Section 19  
 Township 39 North  
 Range 7 East  
 County Oneida  
 State of Wisconsin

**Foltz and Associates, Inc.**  
 Surveyors Architects Engineers  
 8612 Highway 51 North Minocqua, Wisconsin 54548



Bearings  
 Magnetic

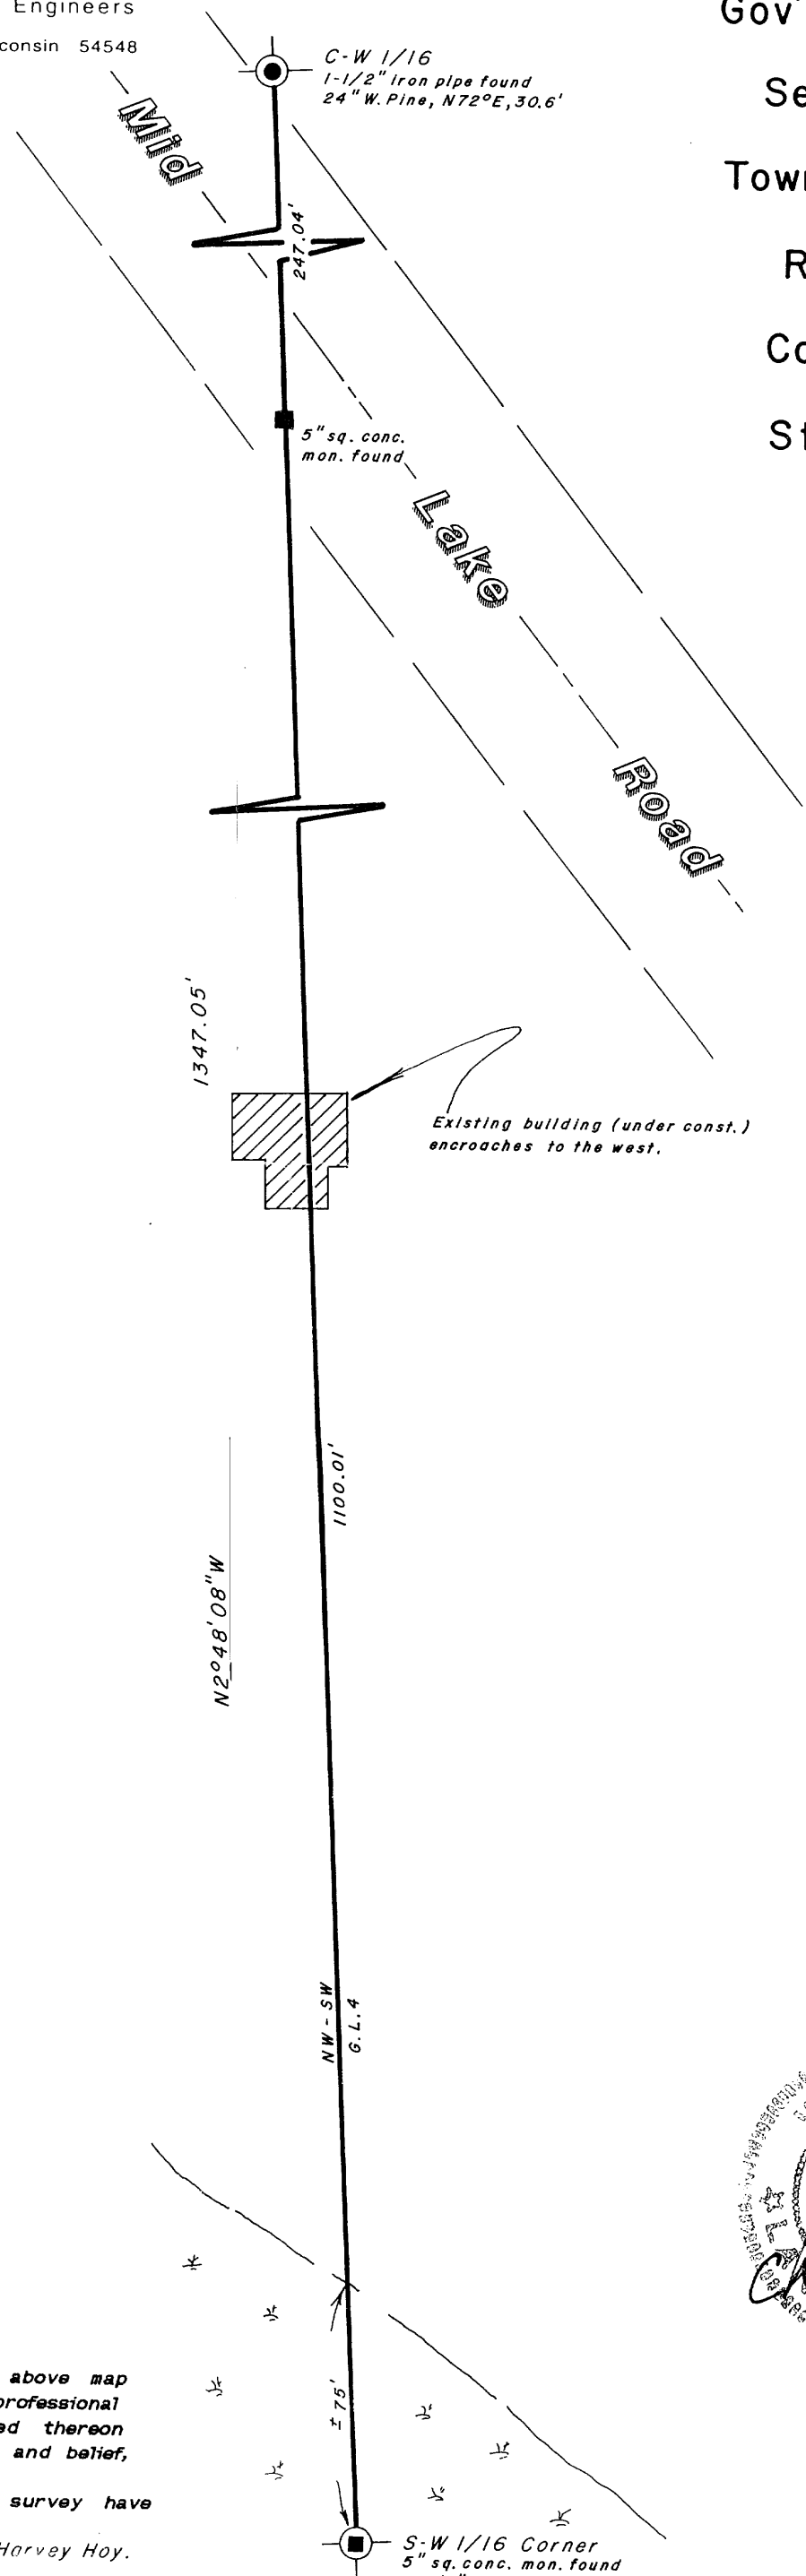

Scale:  
 1" = 50'



I hereby certify that this survey and the above map were made in accordance with acceptable professional standards and that the information contained thereon is, to be best of my knowledge, information and belief, a true and accurate representation thereof. Any legal descriptions conforming to this survey have been provided on separate sheets. The above survey was made by order of Harvey Hoy.

MAP # **A0735**  
 DATE FILED **JUL 14 1995**  
 BY *JB*  
 DESCRIPTION FILED