


MAP # A0763  
 DATE FILED... JUN. 2.8. 1996...  
 BY *JB*  
 DESCRIPTION FILED.....  
 ONEIDA CO. SURVEYOR'S OFFICE

Part of  
**GOV'T. LOT 2**  
**SECTION 35**  
**T. 36 N., R. 6 E.**  
 Town of Nokomis  
 Oneida County, Wis

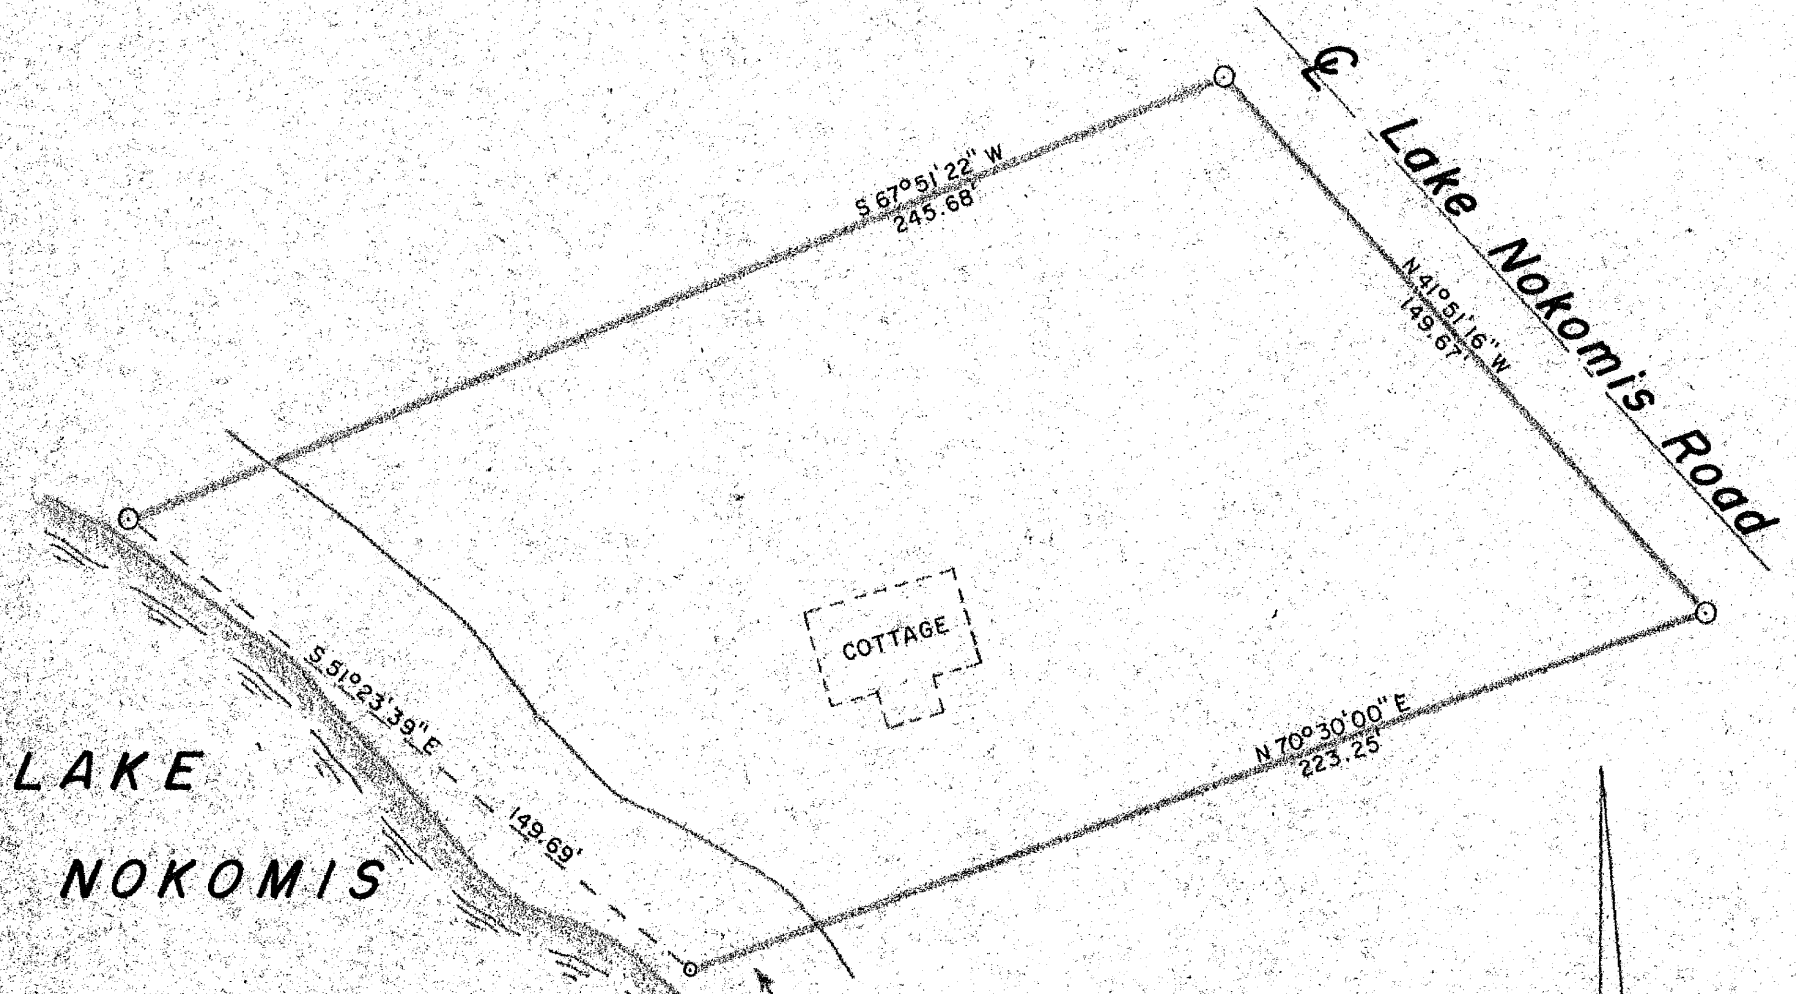

Flowage rights and title to all lands 30' landward from the High Water Mark of Lake Nokomis are retained by the Wisconsin Valley Improvement Company.

LEGEND

- ⊙ 1 1/4" iron pipe found in place.
- 1" iron pipe found in place.
- Denotes building.

<b>TIMBERLAND SURVEYORS</b>		<small>TOMAHAWK WIS.</small>
	<small>SURVEY FOR</small>	
	<b>Irene McCloud</b> <b>404 Bandbery Rd.</b> <b>Mundelein, Ill. 60060</b>	