


LAKE
NOKOMIS

NOTE

Plat of land and title to all Gov't. 50' standard cont. (to) and (from) of Lake Nokomis are retained by the Wisconsin Valley Improvement Company.

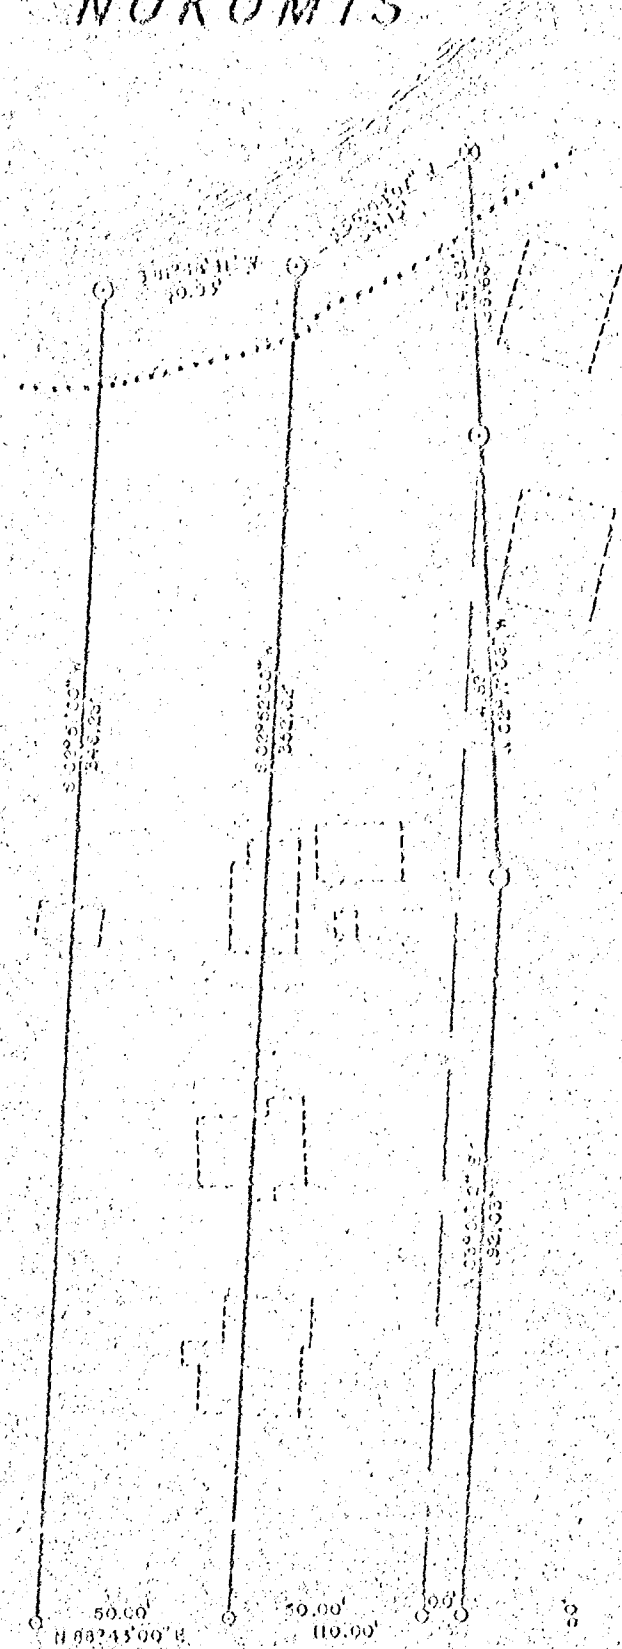

BEARINGS ASSUMED

CAMP RICE
POINT ROAD

LOTS 13 & 14
and part of
LOT 15
BLOCK 1

CAMP RICE POINT SUB.

being in

GOV'T. LOT 6

SECTION 33

T. 36 N., R. 6 E.

Town of Nokomis

Oneida County, Wis.

MAP # A0734
DATE FILED JUN 28 1996
BY J.B.
DESCRIPTION FILED
ONEIDA CO. SURVEYOR'S OFFICE

LEGEND

- ⊗ 2" IRON PIPE FOUND IN PLACE.
- 1 1/2" IRON PIPE FOUND IN PLACE.
- ⊙ 1" IRON PIPE SET THIS SURVEY.
- ⊙ 1 1/4" IRON PIPE SET THIS SURVEY.
- ⊙ 1" IRON PIPE FOUND IN PLACE.
- [] DENOTES BUILDING.

TIMBERLAND SURVEYORS

TOMAHAWK
WIS.

SURVEY FOR

Dave & LaVerne Flach
3039 Avalon Ten. Dr.
Valrico, Florida 33594

