


LOT 18
of the Recorded Plat of
KEITH'S CLIFF
being part of
GOV'T. LOTS 2 & 3
SECTION 4 T38N, R6E
Town of Hazelhurst
Oneida County, Wisconsin


MAP # **A0803**
DATE FILED... **MAY 16 1997**.....
BY... *JB*.....
DESCRIPTION FILED.....
ONEIDA CO. SURVEYOR'S OFFICE



Bearings
Magnetic

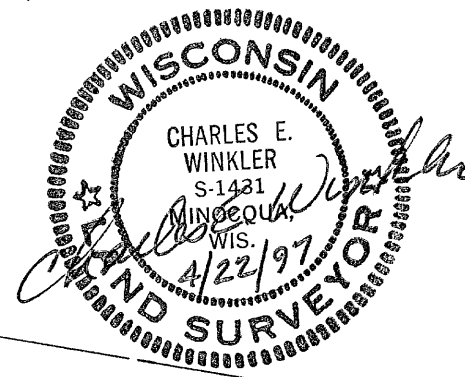

Scale: 1" = 50'
0' 25' 50'
() = record

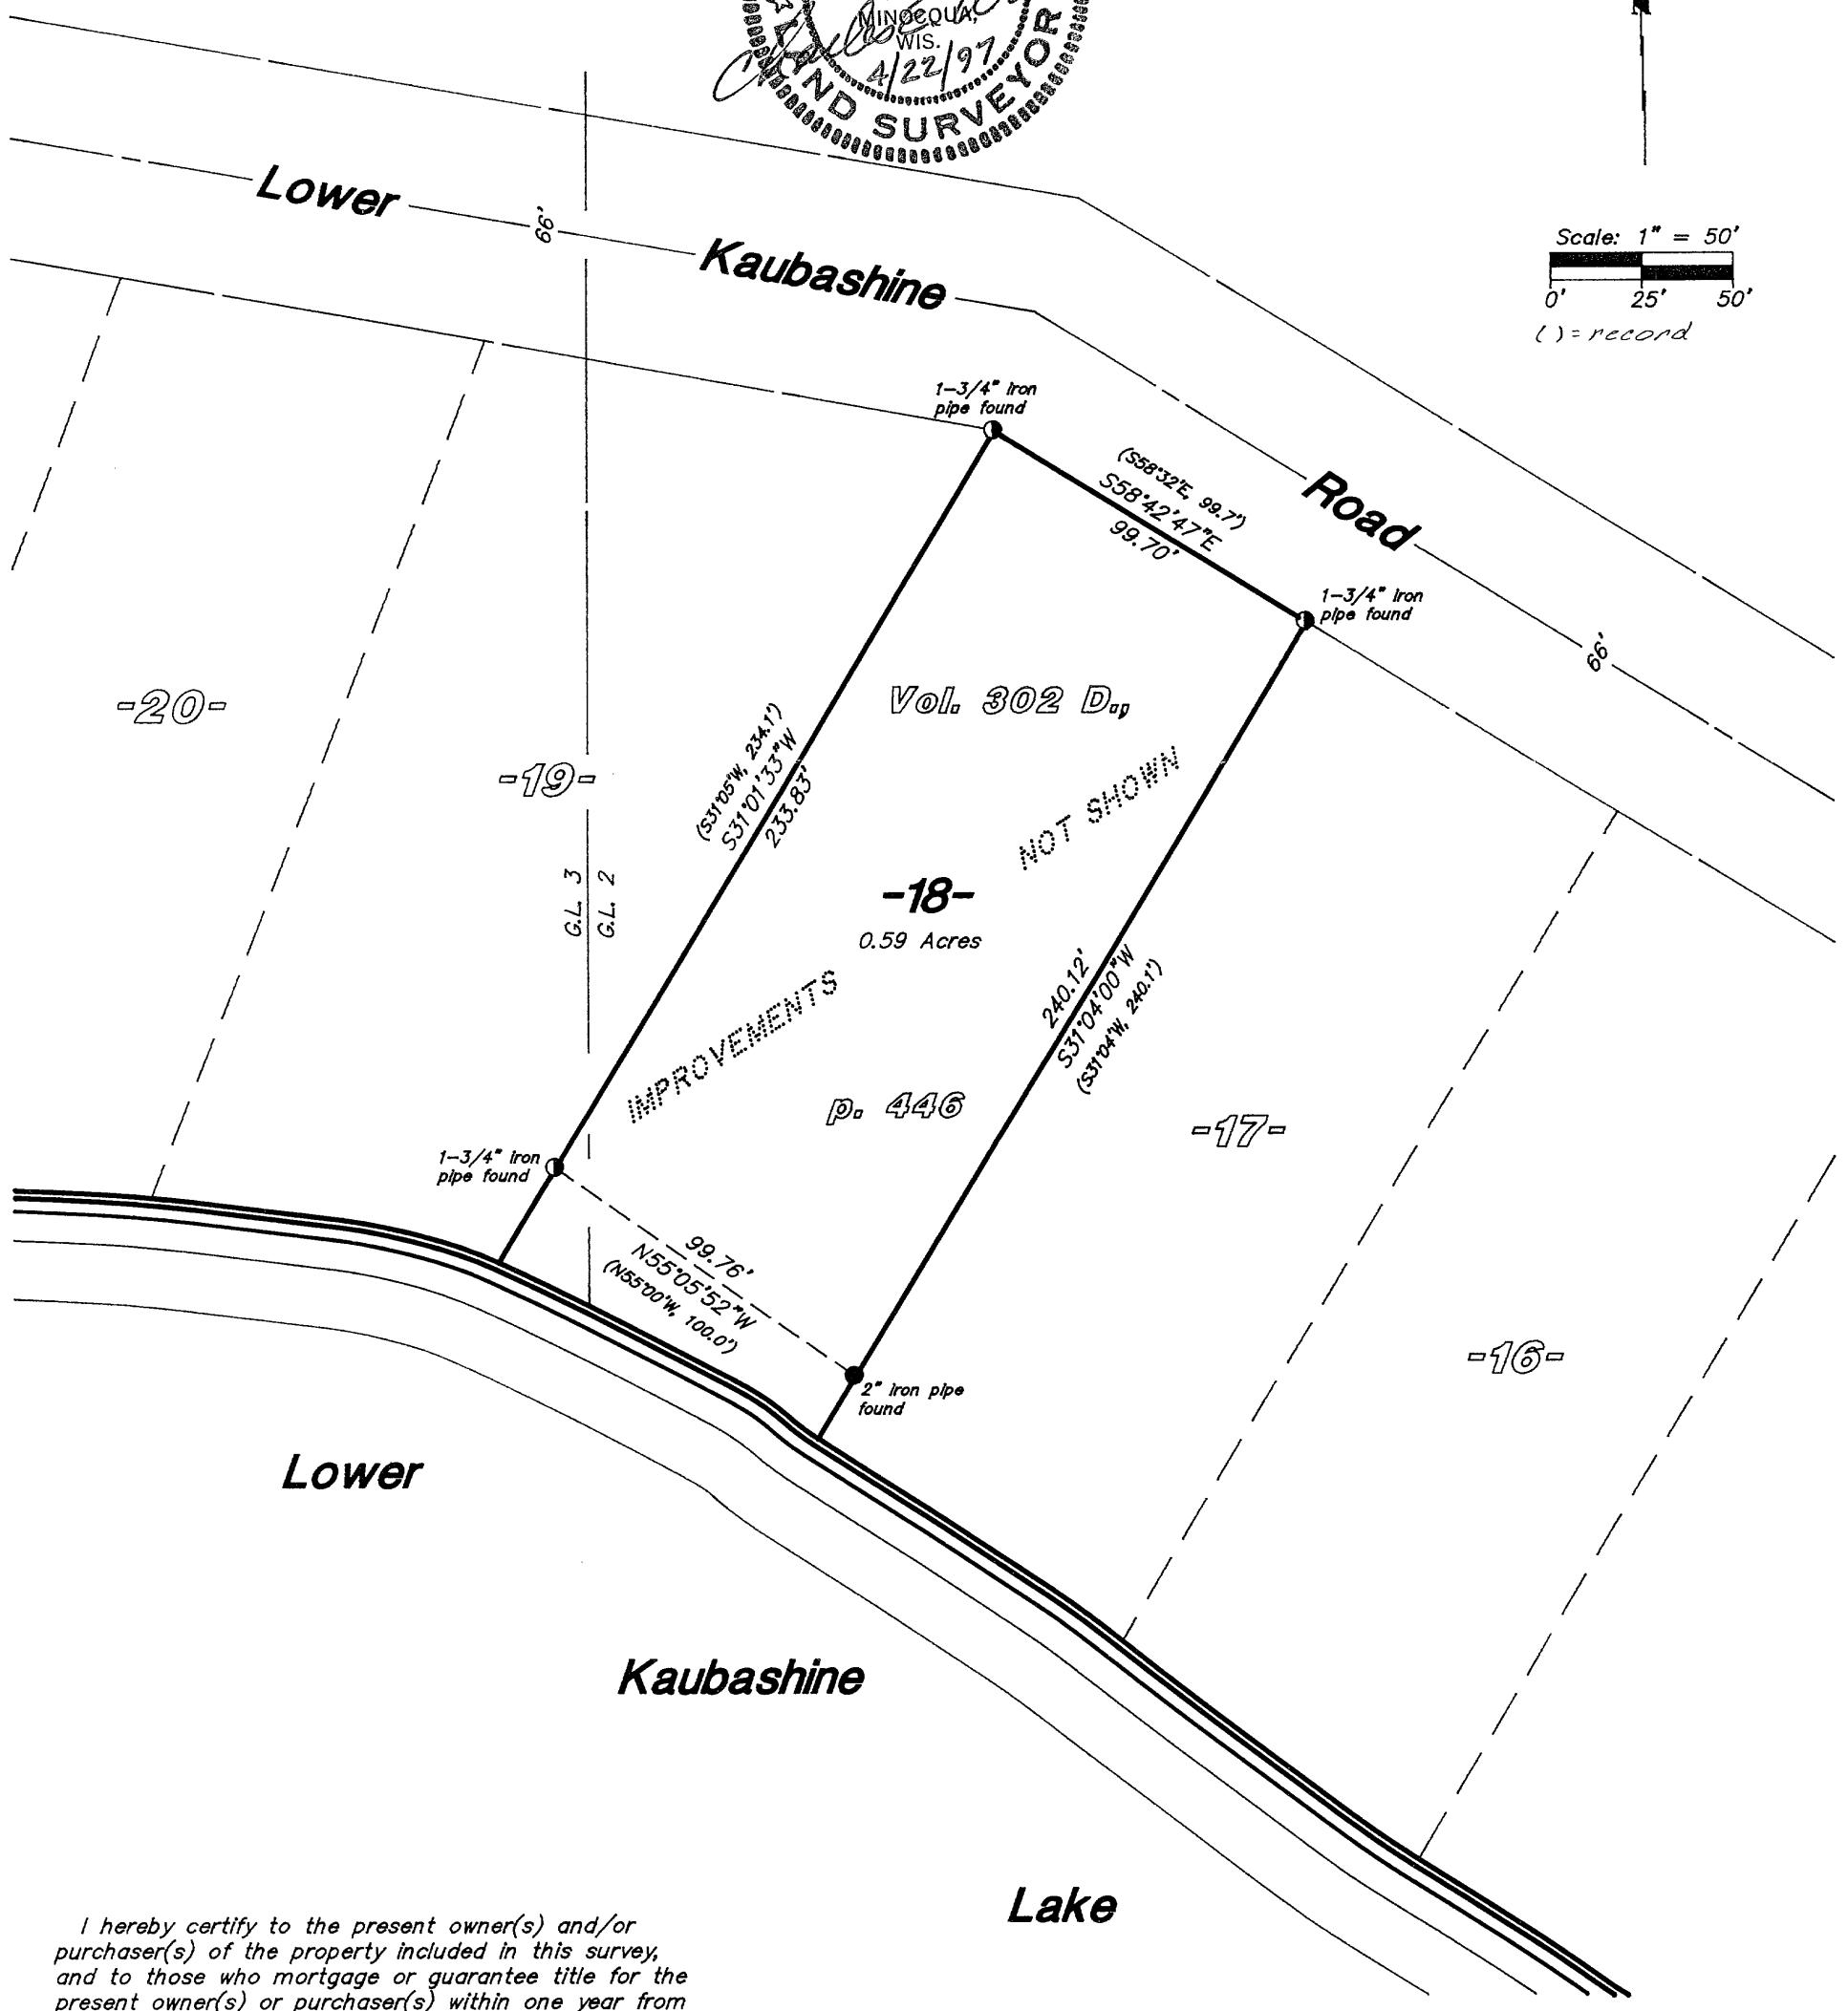

I hereby certify to the present owner(s) and/or purchaser(s) of the property included in this survey, and to those who mortgage or guarantee title for the present owner(s) or purchaser(s) within one year from the date hereof, that this survey was performed in accordance with acceptable professional standards; that the survey data shown hereon is, to the best of my knowledge, information and belief, a true and accurate representation thereof; that any legal descriptions conforming to this survey have been provided on separate sheets; and that this survey was performed by order of James M. Magalska.