


PLAT OF SURVEY

LOCATED IN GOVERNMENT LOT
5, SECTION 17, TOWNSHIP 36 NORTH,
RANGE 6 EAST, TOWN OF NOKOMIS,
ONEIDA COUNTY, WISCONSIN.

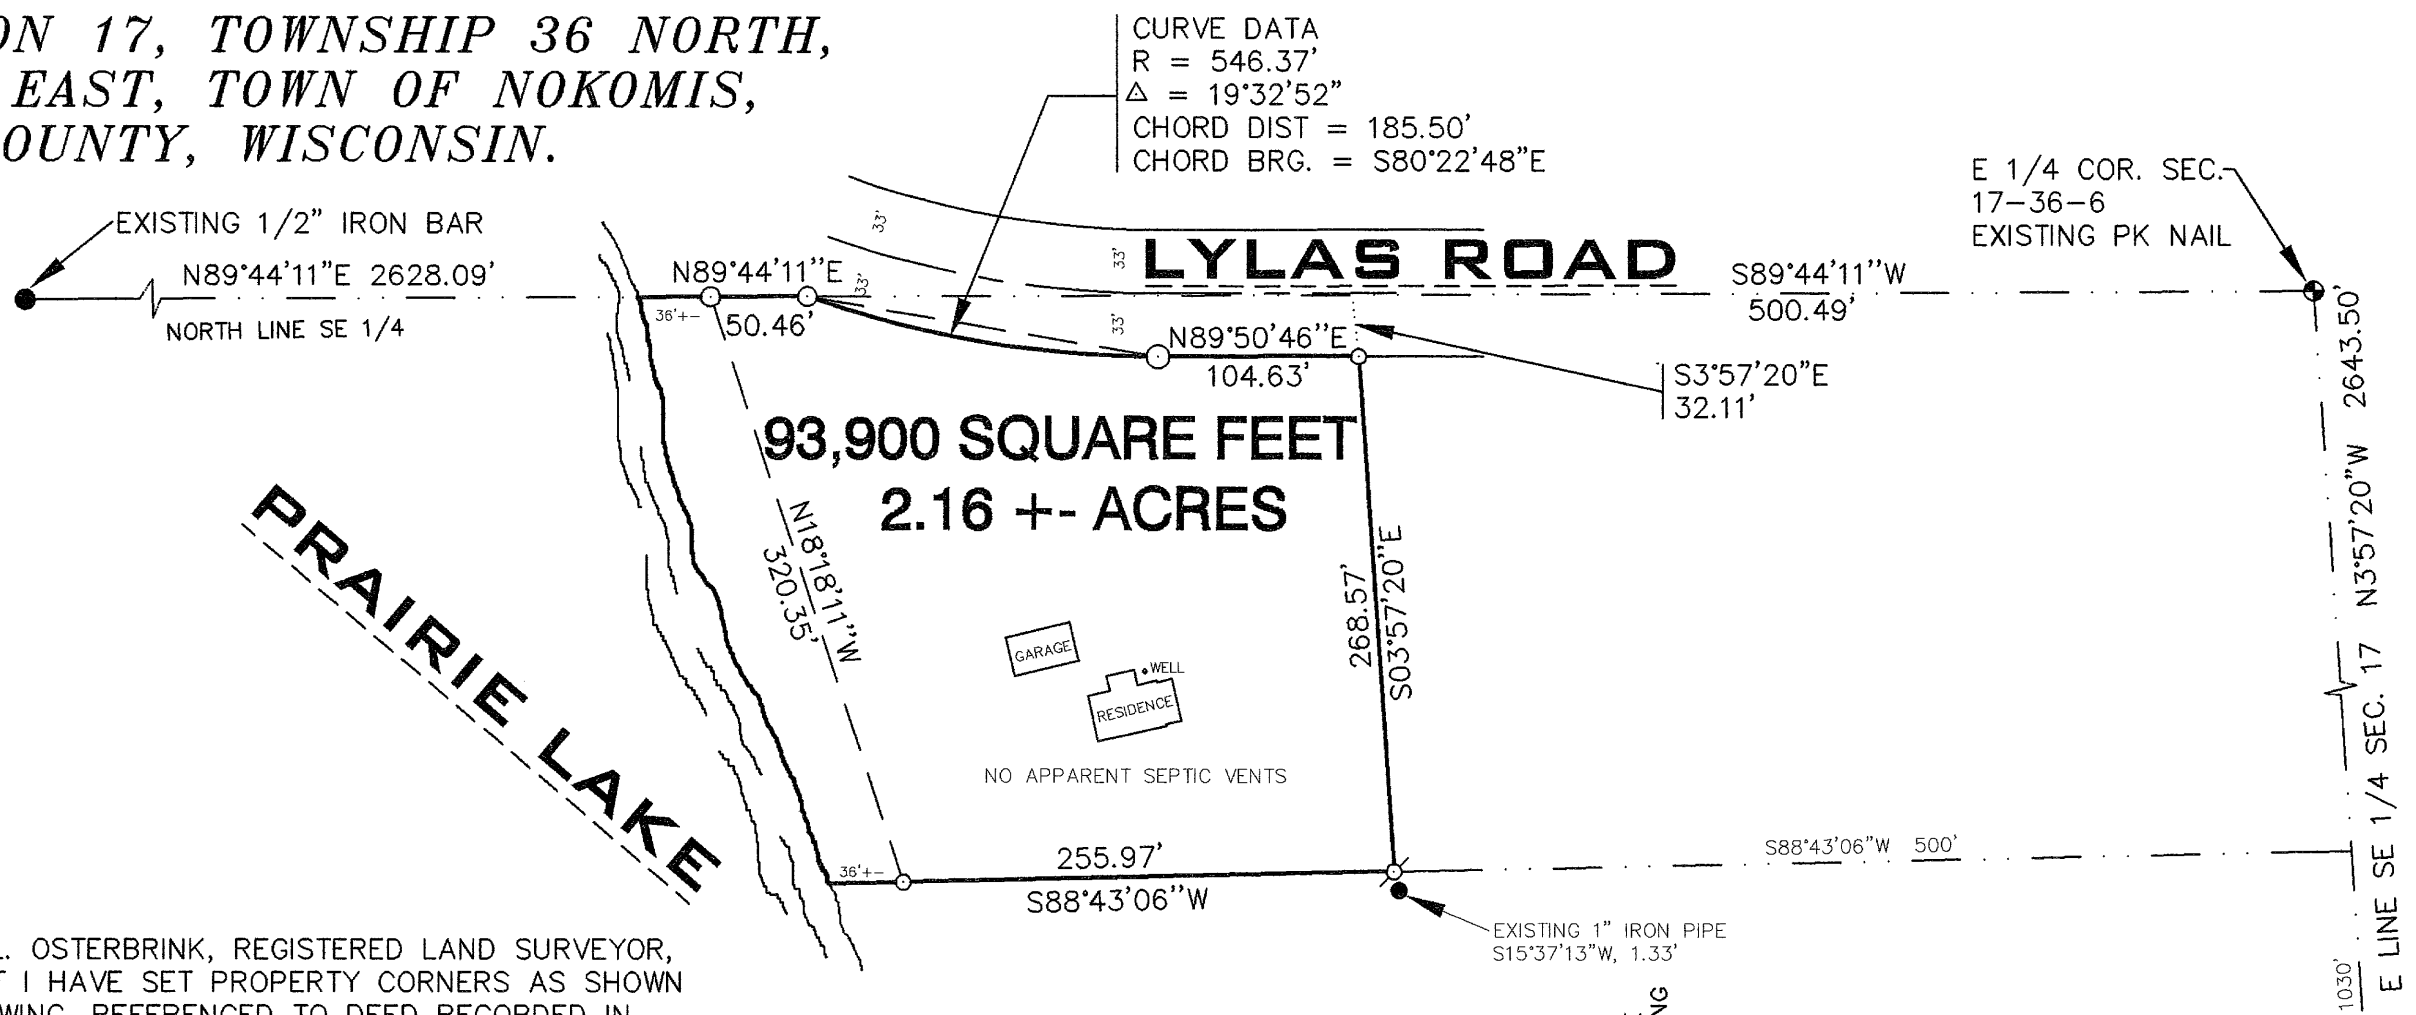

I, DAVID L. OSTERBRINK, REGISTERED LAND SURVEYOR, CERTIFY THAT I HAVE SET PROPERTY CORNERS AS SHOWN ON THIS DRAWING, REFERENCED TO DEED RECORDED IN VOLUME 613, PAGE 62, IN THE ONEIDA COUNTY COURT HOUSE. THAT I HAVE DONE THIS TO THE BEST OF MY KNOWLEDGE AND BELIEF.


David L. Osterbrink

DAVID L. OSTERBRINK RLS NO. S-2014 1-10-98
PREPARED BY:
NORTHWOODS SURVEYING
623 JEFFERSON STREET
WAUSAU, WI. 54403
715-845-1249



- SET 1" x 24" IRON PIPE WEIGHING 1.68 LBS./LIN. FT.
- SET 1"x24" IRON BAR WEIGHING 2.67 LBS./LIN. FT.
- ⊘ SET 1-1/4" x 24" IRON PIPE WEIGHING 2.27 LBS./LIN. FT.

BEARINGS REFERENCED TO EAST LINE
SE 1/4 SECTION 17. ASSUMED BEARING
OF N3°57'20"W

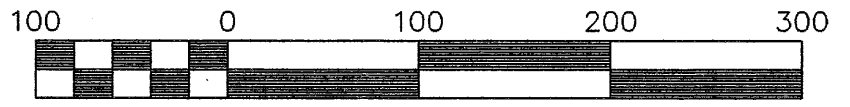

Scale 1" = 100'

MAP # **A0829**
 DATE FILED **APR 01 1998**
 BY *JB*
 DESCRIPTION FILED
 ONEIDA CO. SURVEYOR'S OFFICE