



MAP # ~~1151~~ 40849
 DATE FILED NOV. 06. 1998
 BY *JB*
 DESCRIPTION FILED
 ONEIDA CO. SURVEYOR'S OFFICE

Part of
Government Lot 4
Section 32
T 39 N, R 11 E
 Three Lakes Township
 Oneida County, Wisconsin

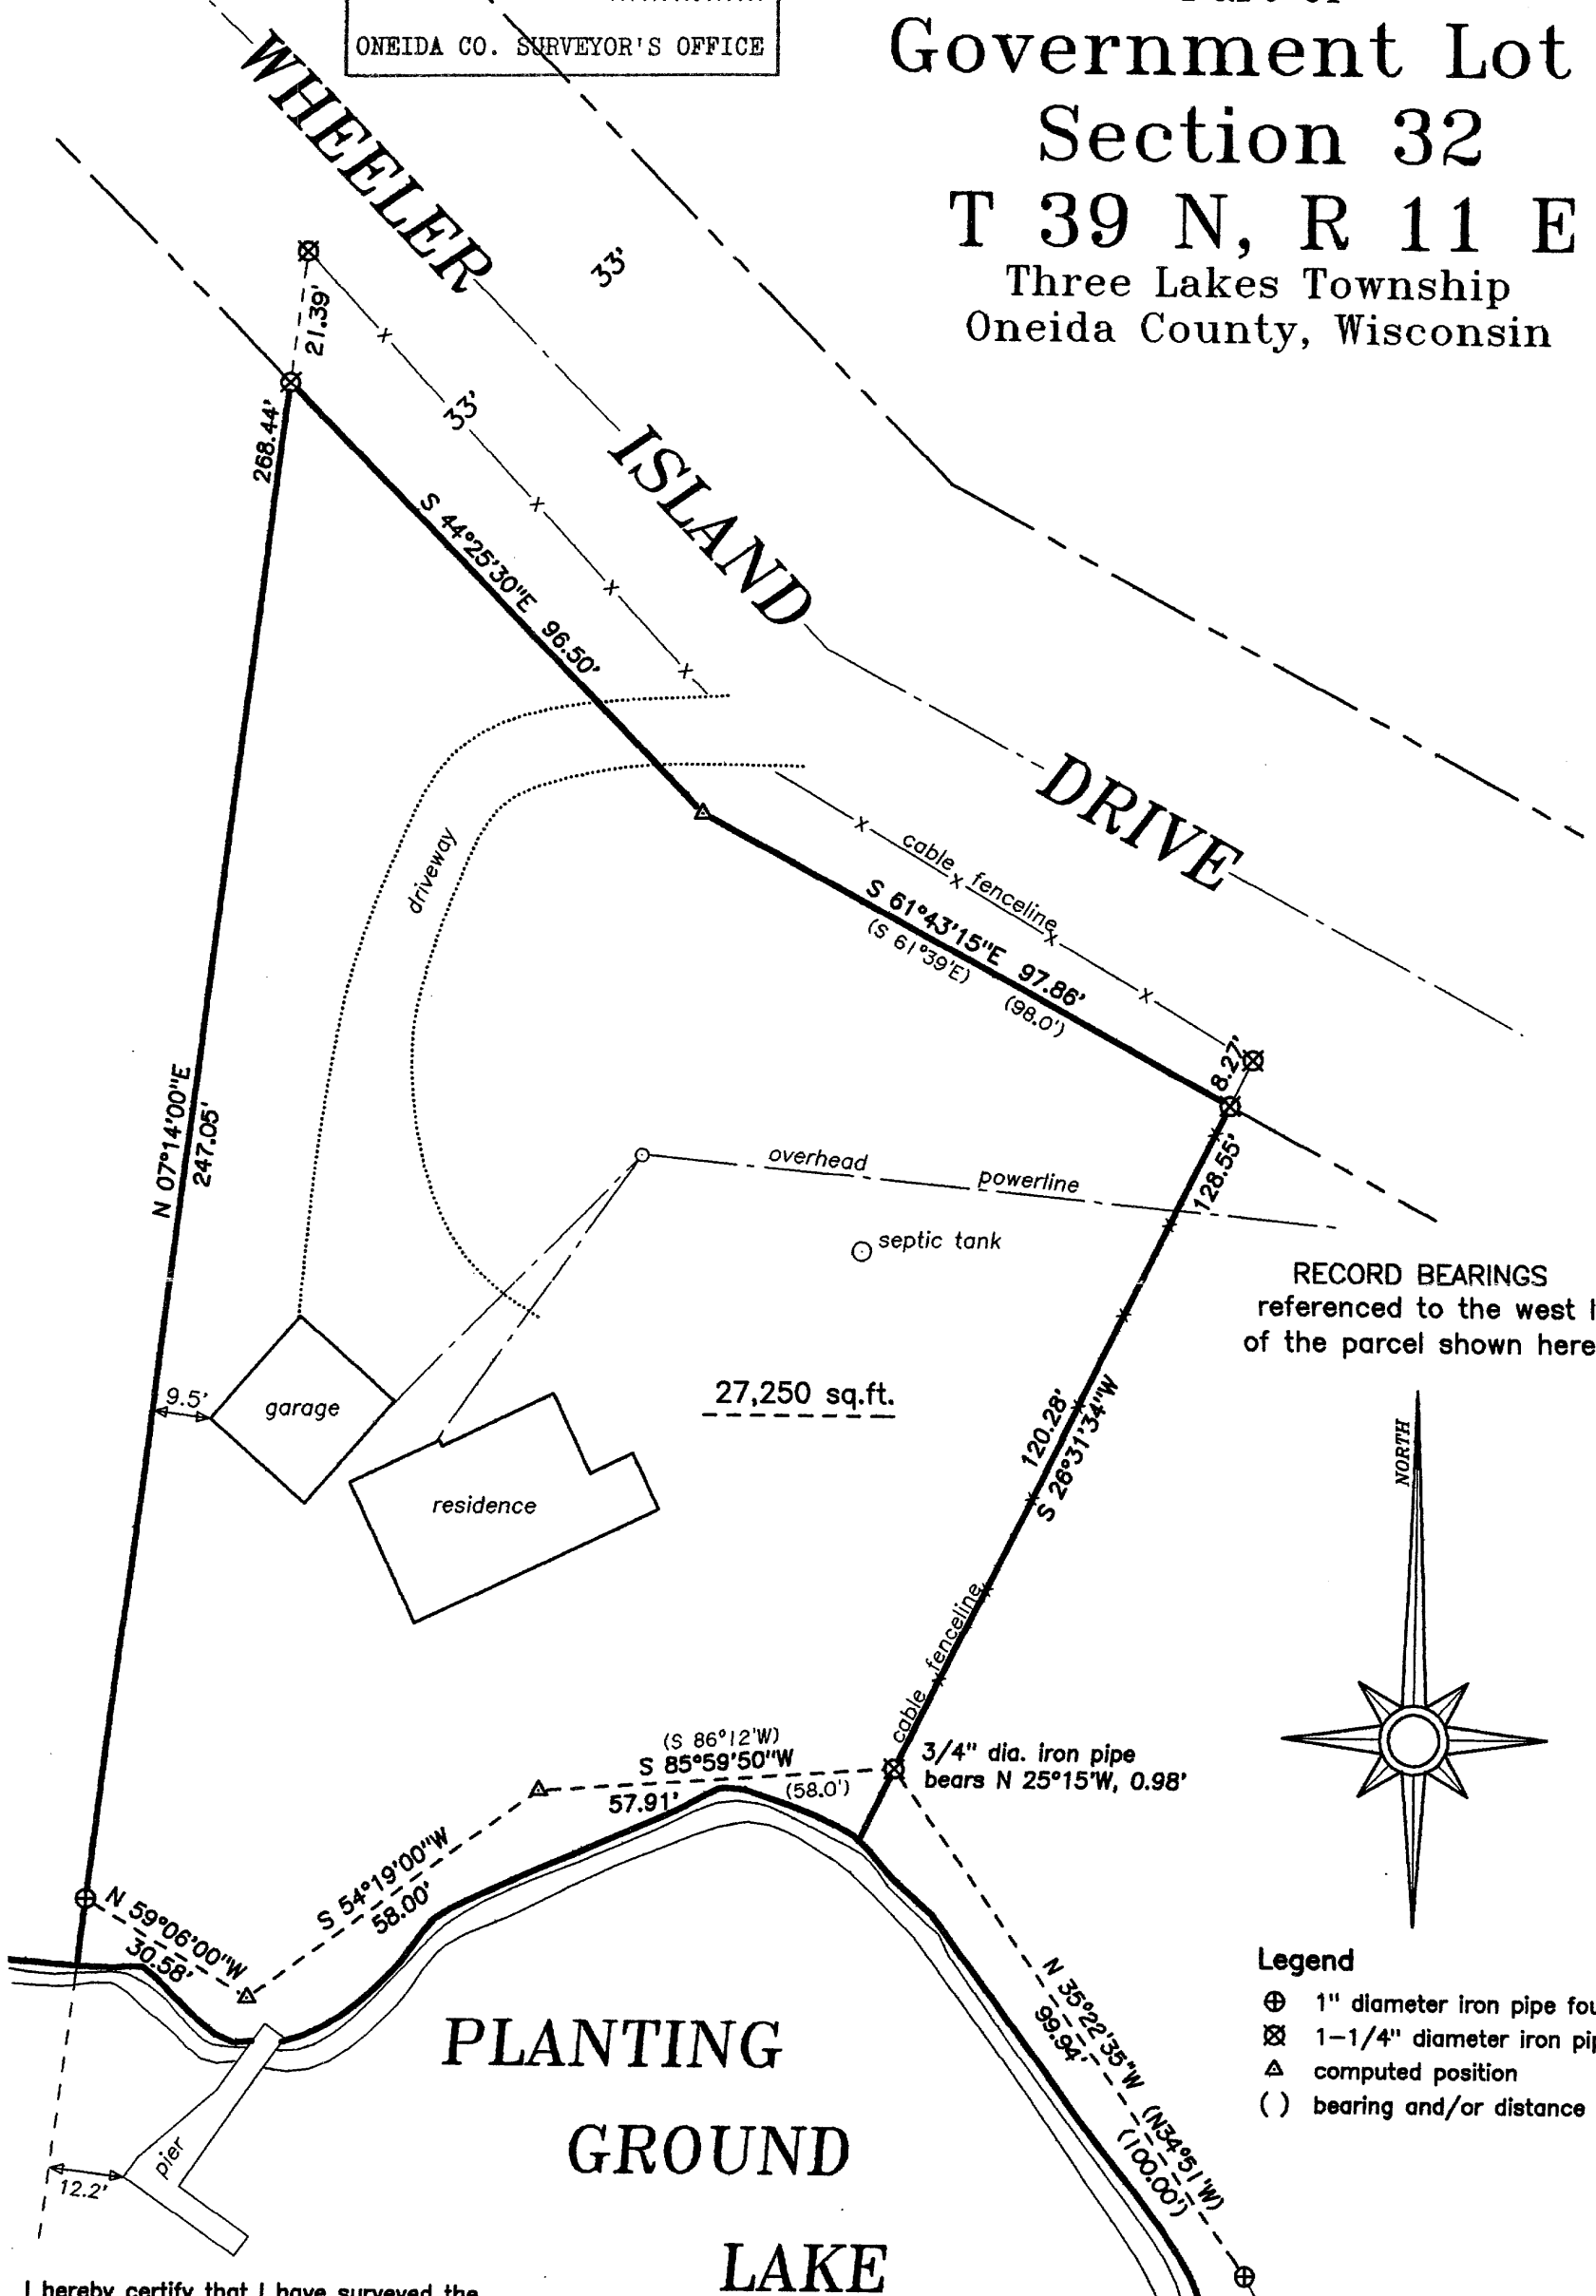

RECORD BEARINGS
 referenced to the west line
 of the parcel shown hereon.

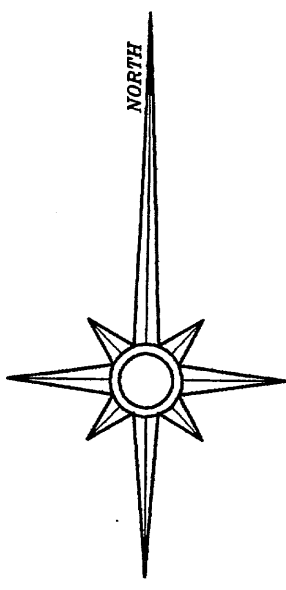

- Legend**
- ⊕ 1" diameter iron pipe found
 - ⊗ 1-1/4" diameter iron pipe found
 - △ computed position
 - () bearing and/or distance of record

I hereby certify that I have surveyed the property shown hereon; that this map represents an accurate survey of said property to the best of my knowledge and belief; and that I have complied with the applicable requirements of the Wisconsin Administrative Code Section A-E 7.

Stephen J. Favorite 8/24/98

Stephen J. Favorite Date
 Registered Land Surveyor #S-1616



NOTE: Pursuant to Wisconsin Administrative Code Section AE-7.02 the client waives a tie to a corner of the U.S. Public Land Survey system.

Reference: Agent's Title Policy No. TP19840

SURVEY FOR:		
J. Scott Walters 3024 N. 7th Street Wausau, WI 54403		
SCALE: 1" = 30'	DATE: 08/24/98	DRAWN BY: DAK
MAP NO. 9896	FAVORITE SURVEYING, S.C. 701E NORTH RAILROAD STREET EAGLE RIVER, WISCONSIN 54521	

(N28°47'W)
 (100.0')
 ⊕ NW cor. Lot 11, Weise Bay Plat

40849

40849