



MAP # A0862
 DATE FILED FEB 26 1989
 BY DJF
 DESCRIPTION FILED
 ONEIDA CO. SURVEYOR'S OFFICE

Part of the
NW1/4 of the NE1/4
SECTION 11, T39N, R6E

Town of Minocqua
 Oneida County, Wisconsin

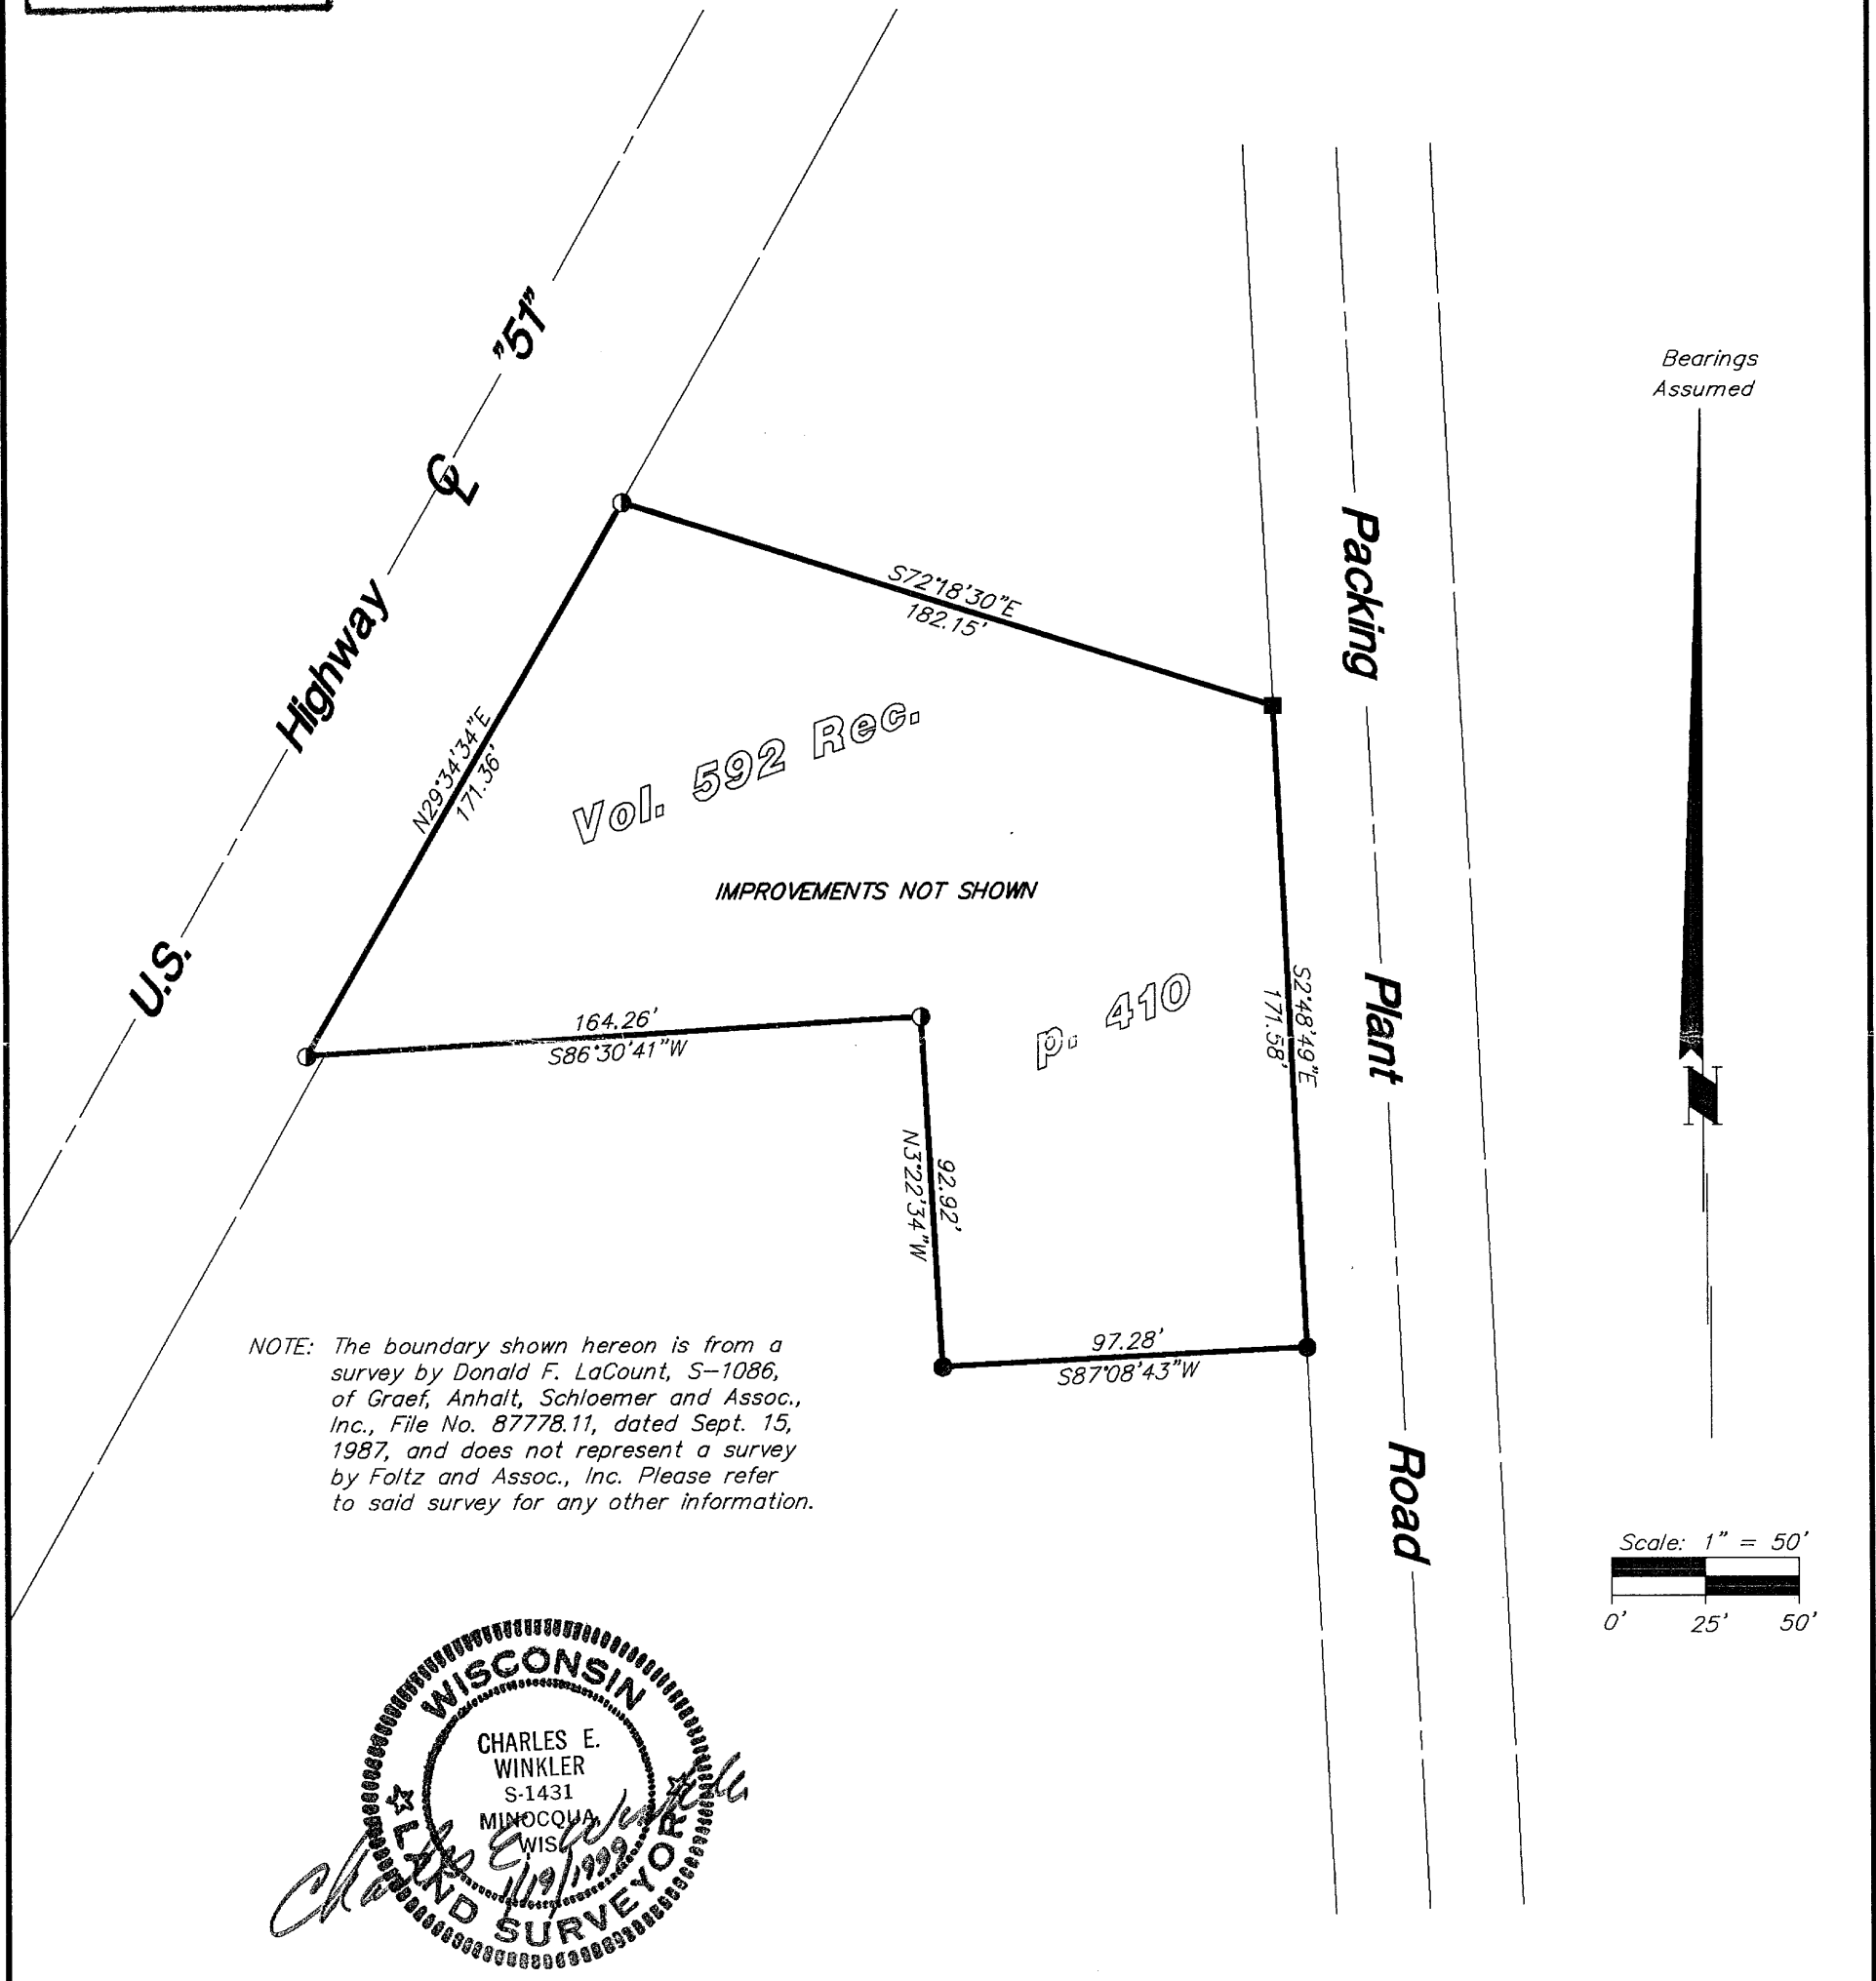

NOTE: The boundary shown hereon is from a survey by Donald F. LaCount, S-1086, of Graef, Anhalt, Schloemer and Assoc., Inc., File No. 87778.11, dated Sept. 15, 1987, and does not represent a survey by Foltz and Assoc., Inc. Please refer to said survey for any other information.

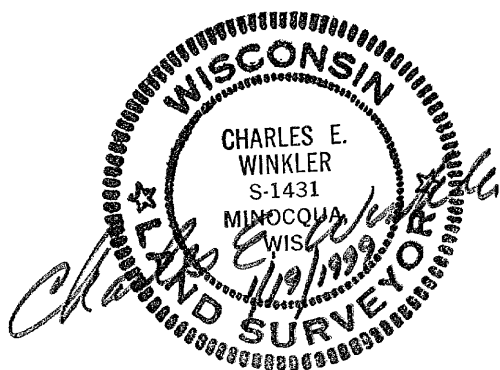

This survey was made for Scott Abraham, hereafter referred to as Client. A written agreement has been made between Foltz and Associates, Inc. and Client to exclude this survey from the requirements of Wisconsin Administrative Code Chapter A-E 7. The requirements not being complied with are: 1) A field survey traversing and connecting monuments necessary for location of the parcel(s) owned by Client has not been made; 2) Monuments were not set to mark the corners of the parcel(s); 3) No legal description of the parcel(s) has been provided or shown on this map; 4) The exact lengths and bearings of the boundaries of the parcel(s) owned by Client have not been shown on this map; 5) The relationship to the surveyed parcel(s) of the monuments used for determining the location of the parcel(s) owned by Client have not been shown by bearing and distance on this map; and 6) The measurements made in performing this survey work do not conform to the minimum accuracy requirements of 1 part in 3000 for linear measurements, or 30 seconds per angle but not more than 120 seconds total angular closure for closed traverses. 7) This survey was completed with a cloth tape and compass and was for the purpose of locating existing lot lines. A closed traverse was not made and the minimum accuracy is 1 part in 100 and plus or minus 2 degrees.

This survey is correct to the best of my knowledge and belief.

- = 1-1/4" iron pipe found
- = 3/4" iron pipe found
- = conc. mon. shown on prev. survey by Donald F. LaCount, not recovered this survey. Set lath at approx. location.

Foltz and Associates, Inc.

Surveyors Architects Engineers
 8612 Highway 51 North, Minocqua, Wisconsin 54548
 (715) 356-9485 fax (715) 356-1841