
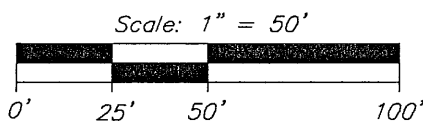
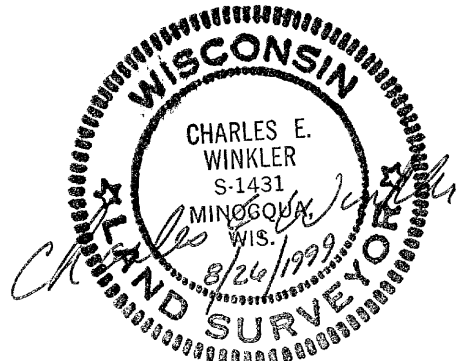


A0910

LOT -139-
of the recorded plat of
TIMBER RIDGE
Being part of
SW1/4 of the NE1/4
SECTION 33, T39N, R6E
Town of Minocqua
Oneida County, Wisconsin

MAP # **A0910**
DATE FILED **OCT 08 1999**
BY **SK**
DESCRIPTION FILED
ONEIDA CO. SURVEYOR'S OFFICE

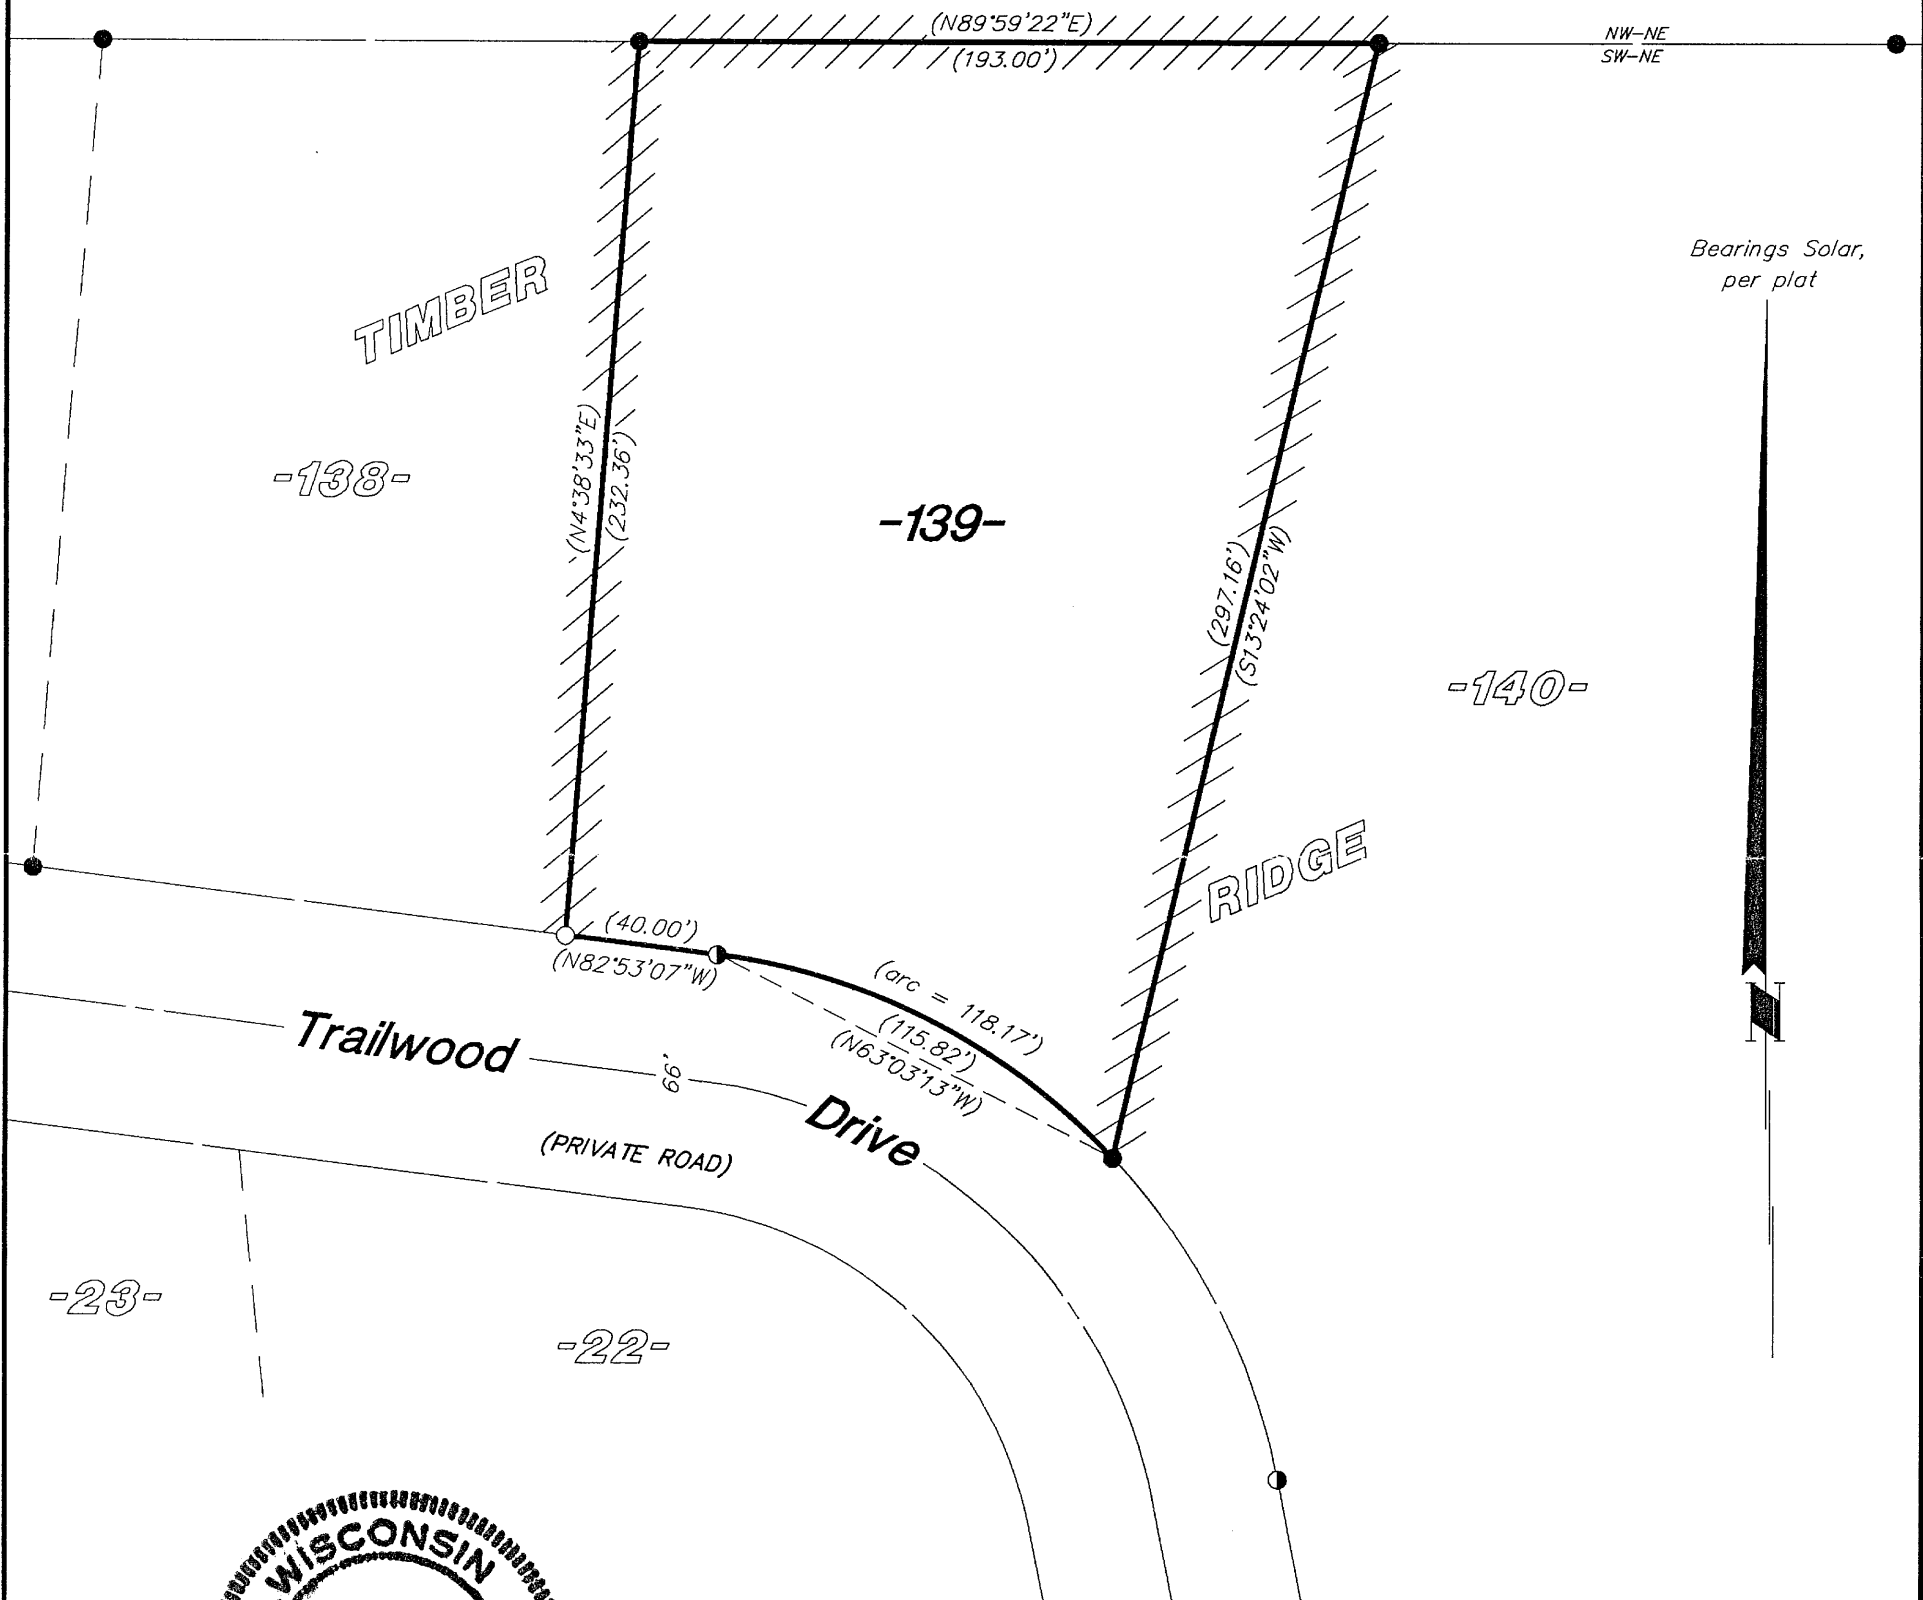

- = 1-1/4" iron rod found
- = 3/4" iron rod found
- = 3/4" iron rod reset, per plat
- () = previously recorded
- ++++ = lines marked with surveyor's flagging ribbon (approx.)

This survey was made for Mark Millen, hereafter referred to as Client. A written agreement has been made between Foltz and Associates, Inc. and Client to exclude this survey from the requirements of Wisconsin Administrative Code Chapter A-E 7. The requirements not being complied with are: 1) A field survey traversing and connecting monuments necessary for location of the parcel(s) owned by Client has not been made; 2) Monuments were not set to mark the corners of the parcel(s); 3) No legal description of the parcel(s) has been provided or shown on this map; 4) The exact lengths and bearings of the boundaries of the parcel(s) owned by Client have not been shown on this map; 5) The relationship to the surveyed parcel(s) of the monuments used for determining the location of the parcel(s) owned by Client have not been shown by bearing and distance on this map; and 6) The measurements made in performing this survey work do not conform to the minimum accuracy requirements of 1 part in 3000 for linear measurements, or 30 seconds per angle but not more than 120 seconds total angular closure for closed traverses. 7) This survey was completed with a cloth tape and compass and was for the purpose of locating existing lot lines. A closed traverse was not made and the minimum accuracy is 1 part in 100 and plus or minus 2 degrees.

This survey is correct to the best of my knowledge and belief.

Foltz and Associates, Inc.

Surveyors	Engineers
8612 Highway 51 North, Minocqua, Wisconsin 54548	
(715) 356-9485	fax (715) 356-1841

A0910

A0910