


A0986

A0986

BEARINGS ASSUMED
Referenced to the Northerly line of
Vol. 337, Pg. 265 as S85°37'00"E.

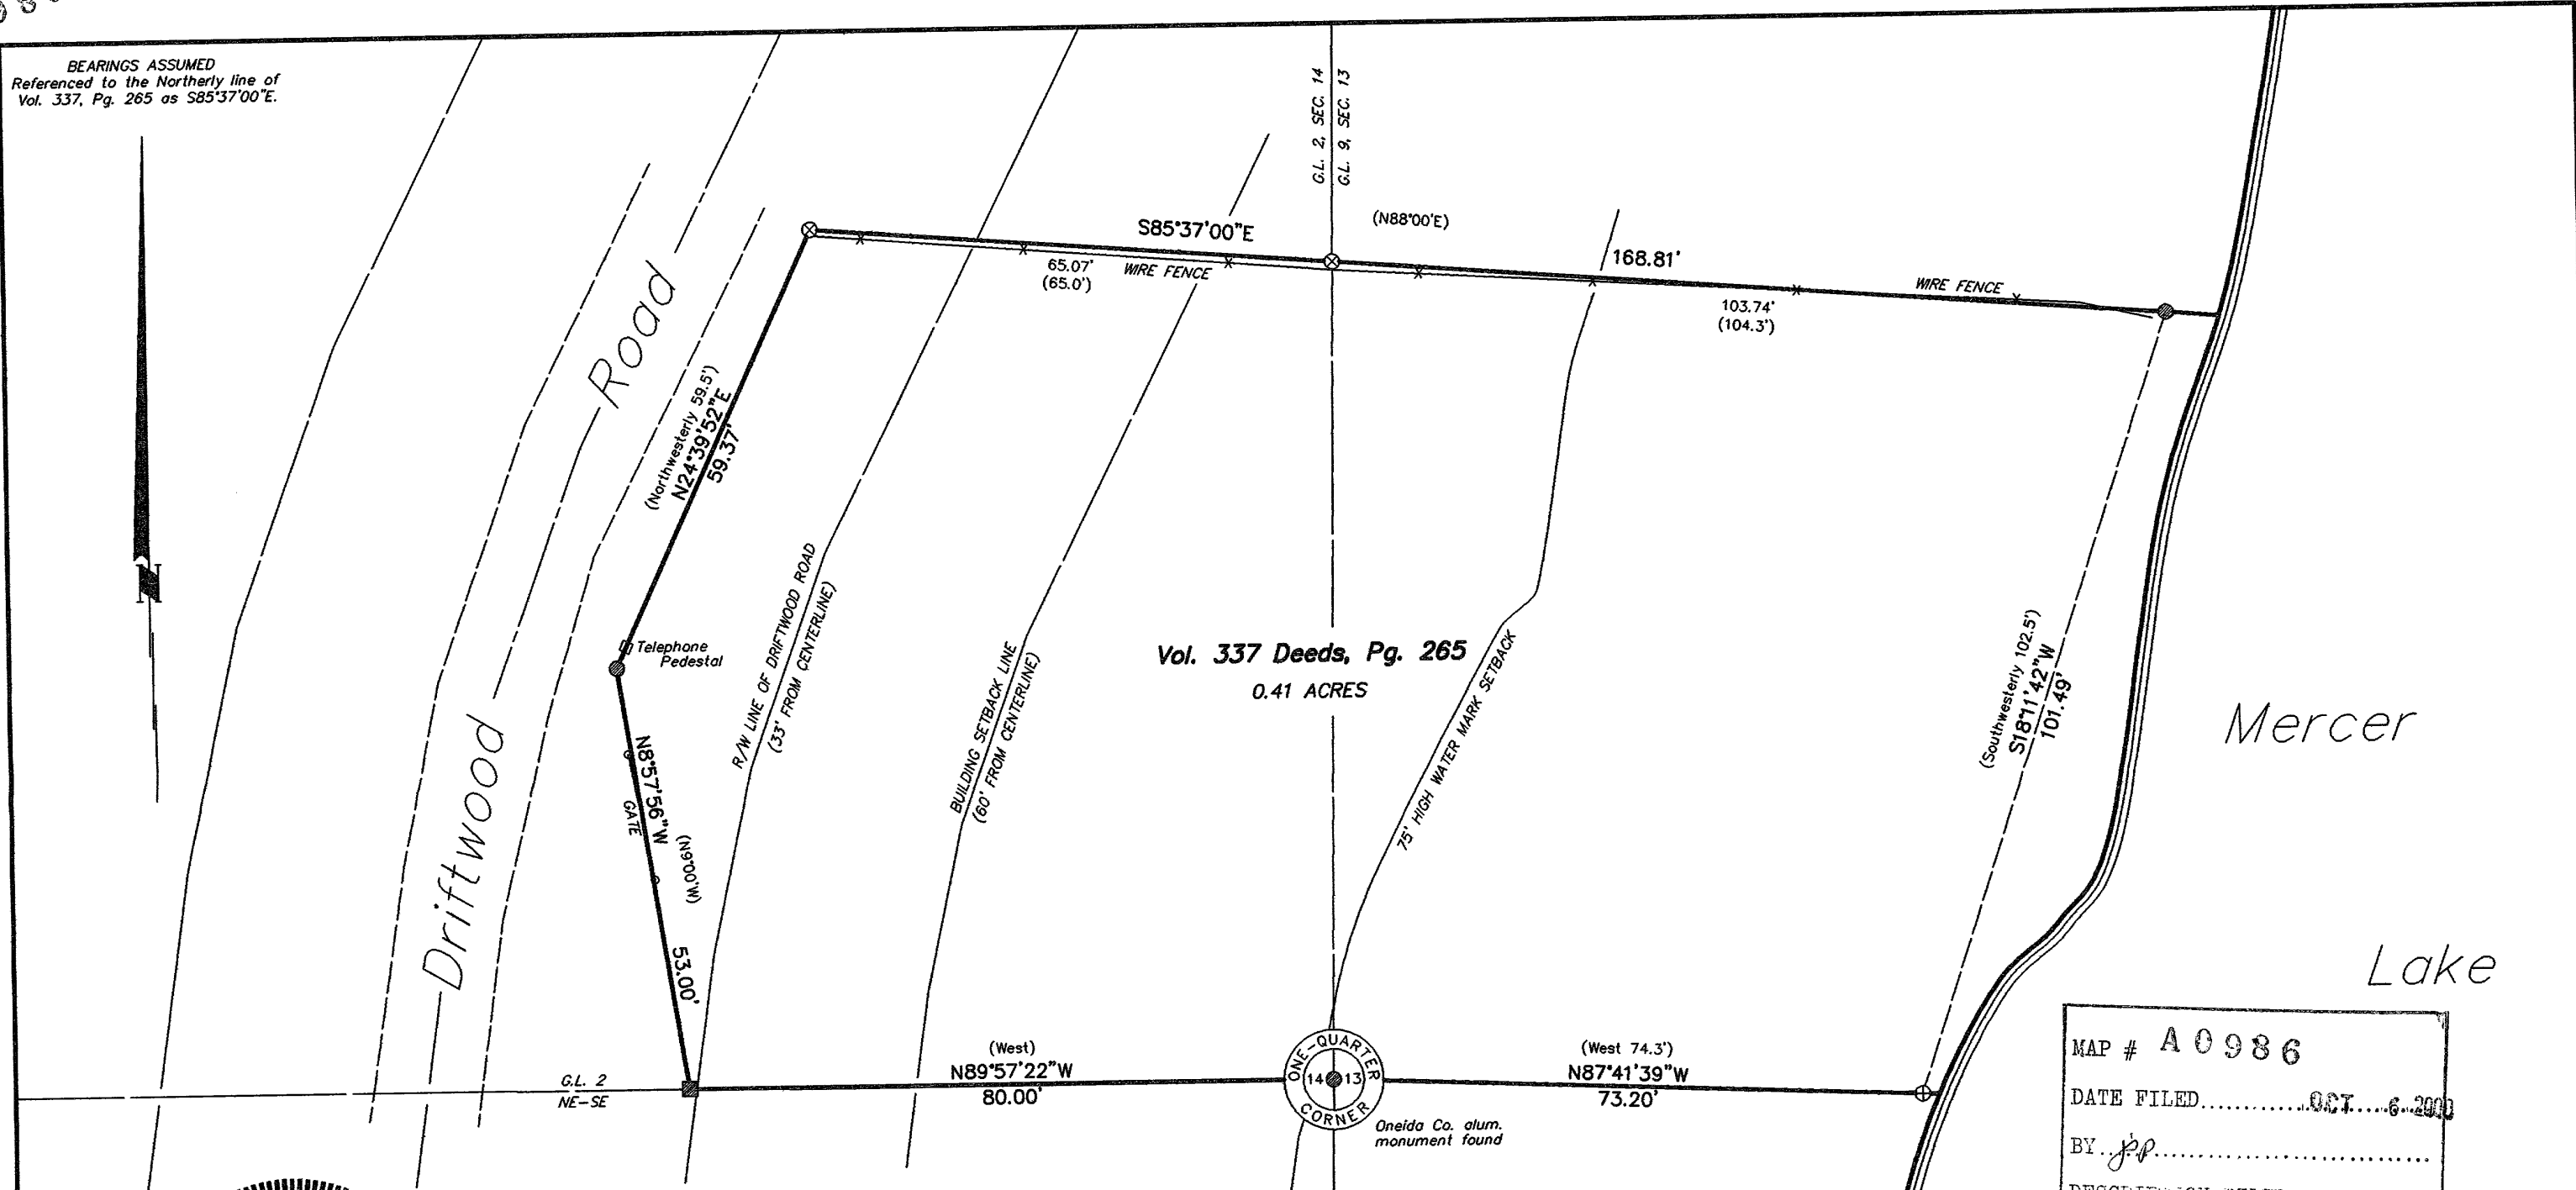


Vol. 337 Deeds, Pg. 265
0.41 ACRES


Mercer

Lake

MAP # A0986
 DATE FILED.....OCT.....6-2000
 BY...JP.....
 DESCRIPTION FILED.....
 ONEIDA CO. SURVEYOR'S OFFICE

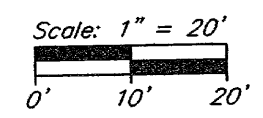

- = 4" sq. conc. mon. found
- = 1-1/2" iron pipe found
- ⊗ = 2" iron pipe found
- ⊕ = 1-1/4" iron pipe found
- () = previously recorded

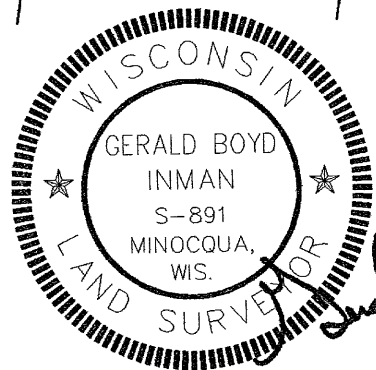

Gerald B. Inman
 9/25/00

Part of
 GOV'T. LOT 9, SECTION 13
 and part of
 GOV'T. LOT 2, SECTION 14
 T39N, R5E
 Town of Minocqua
 Oneida County, Wisconsin

I, Gerald B. Inman, Registered Land Surveyor No. S-891, hereby certify that I have surveyed the property shown hereon; that this map represents an accurate survey of said property to the best of my knowledge and belief; that I have performed this survey by order of Jim Heller; and that I have complied with the requirements of Wisconsin Administrative Code A-E 7.

A0986

A0986