


Being a Part of
Gov't. Lot 4, Section 32
T 39 N, R 11 E
 Town of Three Lakes
 Oneida County, Wisconsin

BEARING
 BASIS OF
 RECORD

Bearings are based on the Westerly line
 of Certified Survey Map No. 182 bearing
 S 7°14'W.


Note: Legal description is provided on a
 separate sheet.

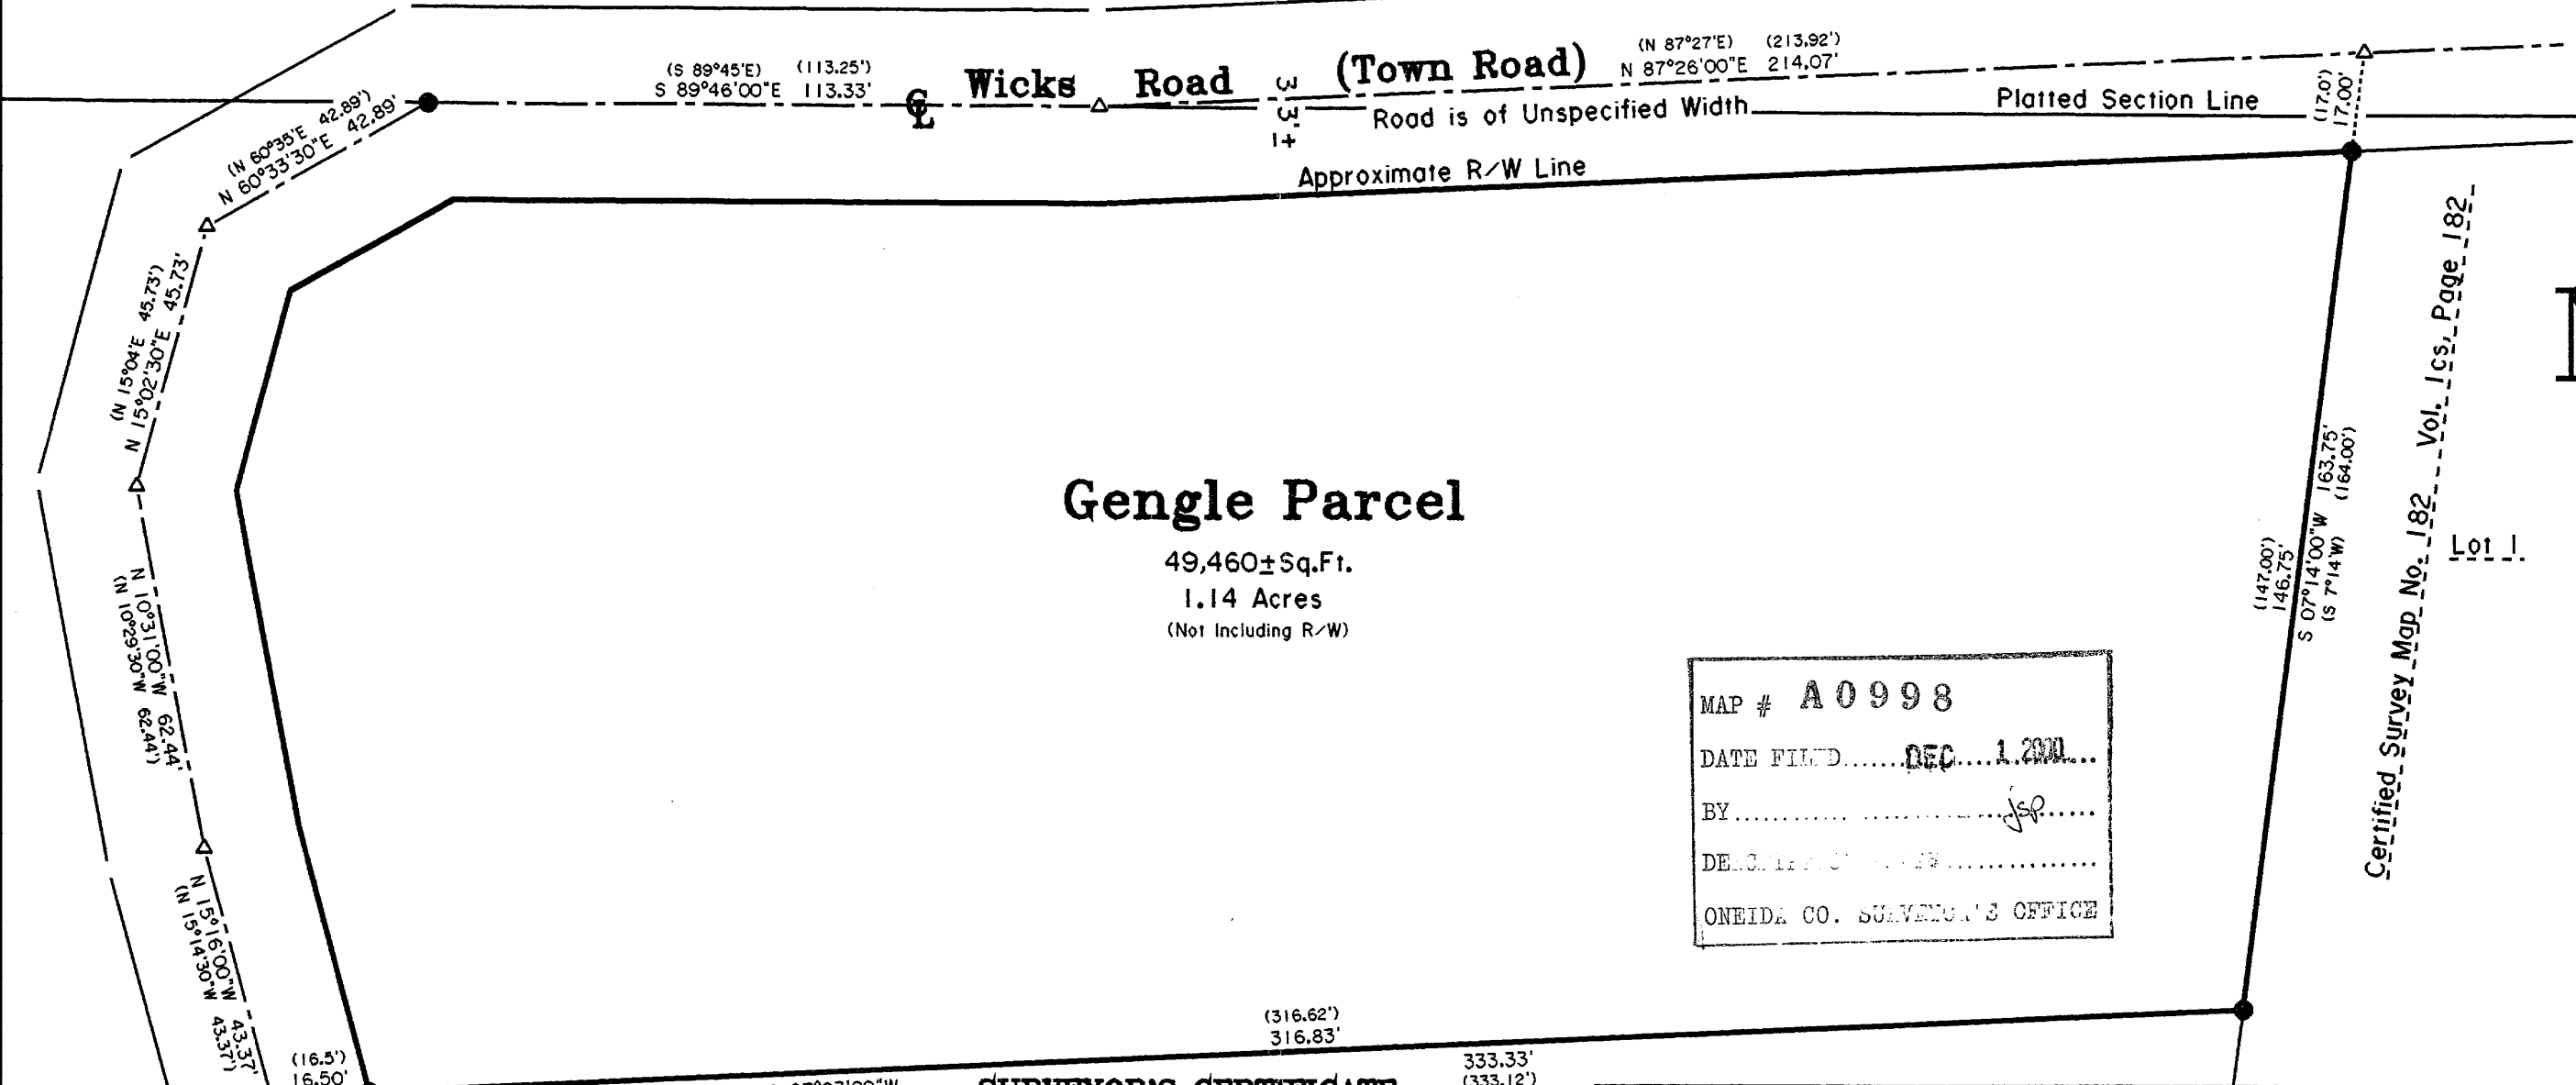

-LEGEND-

- 1" IRON PIPE FOUND IN PLACE
- △ COMPUTED ANGLE POINT
- () BEARING AND DISTANCE OF RECORD

SCALE: 1" = 30'

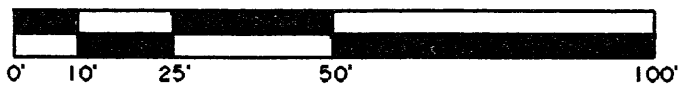


SURVEYOR'S CERTIFICATE

"I HEREBY CERTIFY THAT I HAVE SURVEYED AND MAPPED
 THE LANDS SHOWN HEREON AND THAT, TO THE BEST OF MY
 KNOWLEDGE AND BELIEF, THIS SURVEY AND MAP IS A
 TRUE AND CORRECT REPRESENTATION THEREOF, AND THAT
 I HAVE COMPLIED WITH THE APPLICABLE REQUIREMENTS
 OF CHAPTER A-E 7 OF THE WISCONSIN ADMINISTRATIVE
 CODE, MINIMUM STANDARDS FOR PROPERTY SURVEYS.

DATED THIS 17th DAY OF APRIL, 2000.

Michael E. Weber
 MICHAEL E. WEBER, R.L.S. 2070

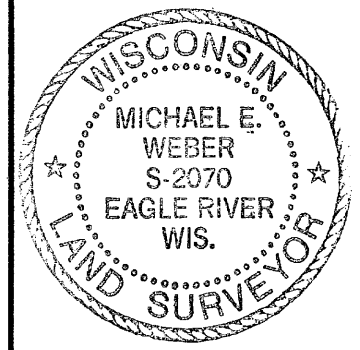

Survey For
George & Connie Gengle
 P.O. Box 1484
 (1449 Wicks Road)
 Eagle River, WI 54521

SCALE 1"=30' DATE 4/17/00 DWN. BY. TAB

DWG. NO. E1753	Eagle Landmark Surveying, Inc. EAGLE RIVER, WI
--------------------------	---

A0998

A0998

A0998

A0998