

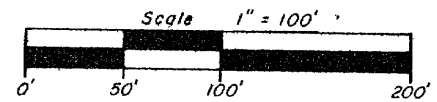


RECEIVED & FILED #1060  
 Oneida County Surveyor's Office  
 Date JAN 29 1988  
 By MTH  
 OCS Area #

WILLOW  
 RESERVOIR

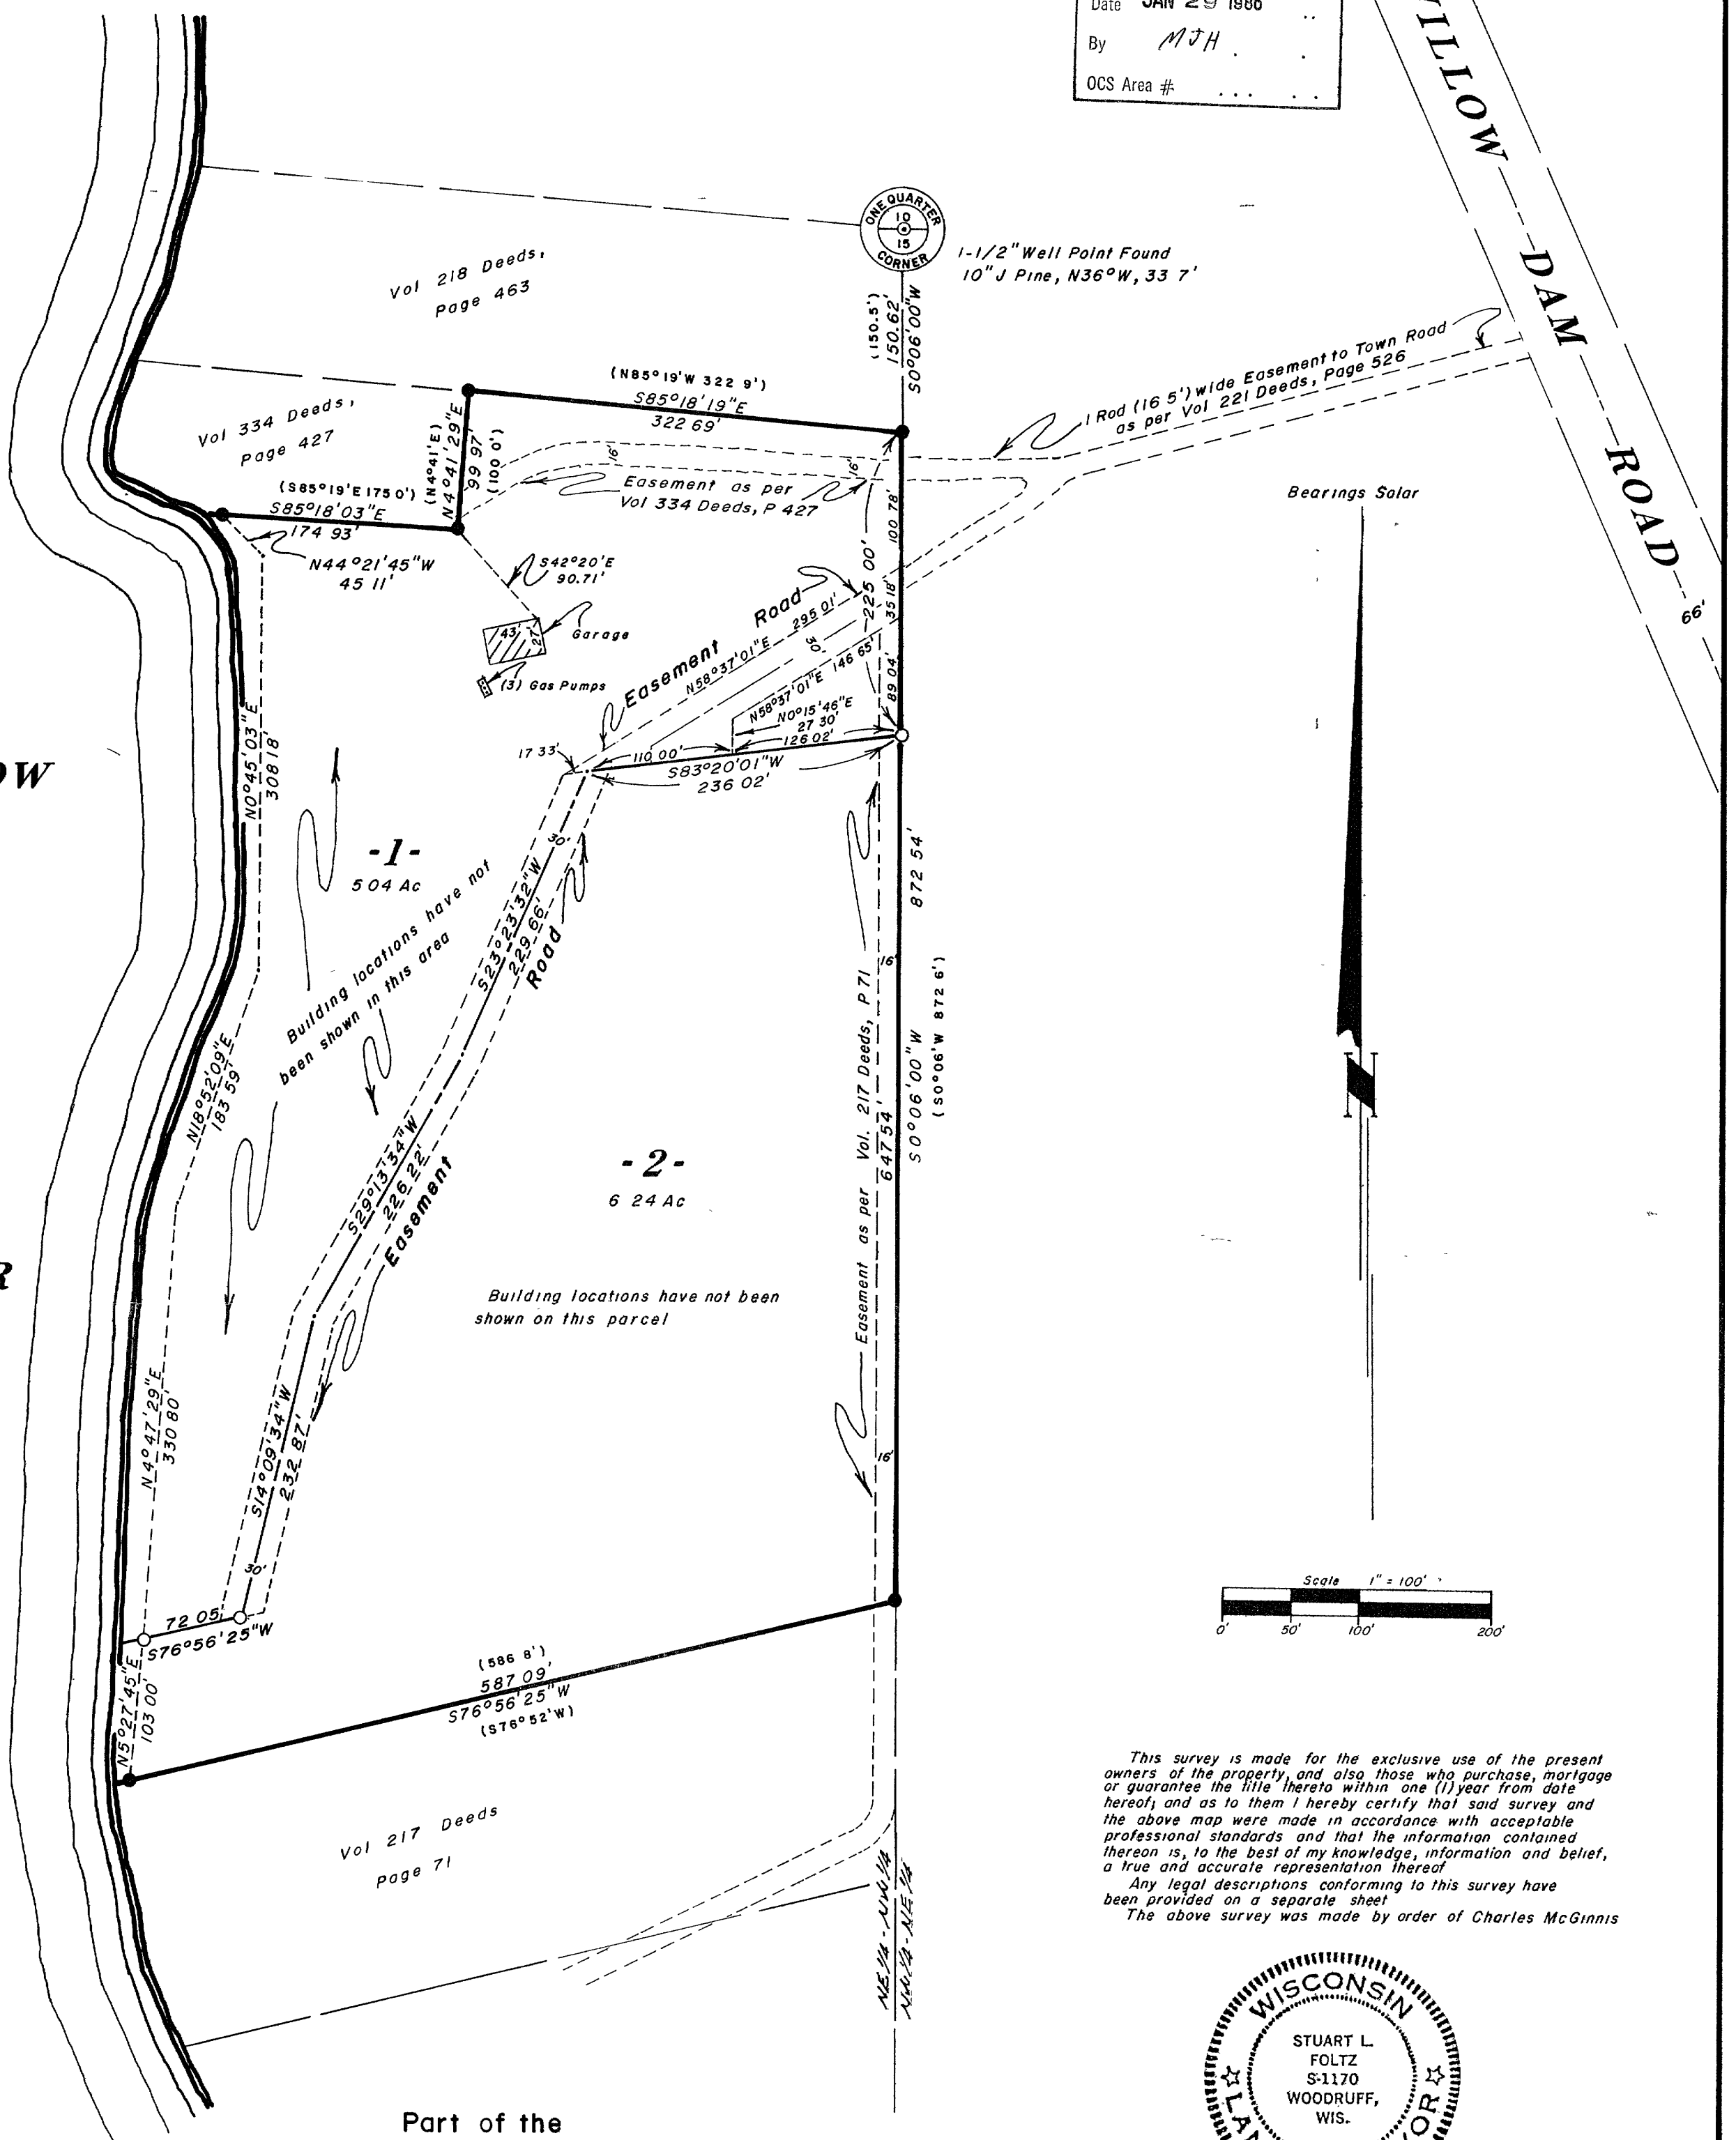

This survey is made for the exclusive use of the present owners of the property, and also those who purchase, mortgage or guarantee the title thereto within one (1) year from date hereof; and as to them I hereby certify that said survey and the above map were made in accordance with acceptable professional standards and that the information contained thereon is, to the best of my knowledge, information and belief, a true and accurate representation thereof.  
 Any legal descriptions conforming to this survey have been provided on a separate sheet.  
 The above survey was made by order of Charles McGinnis

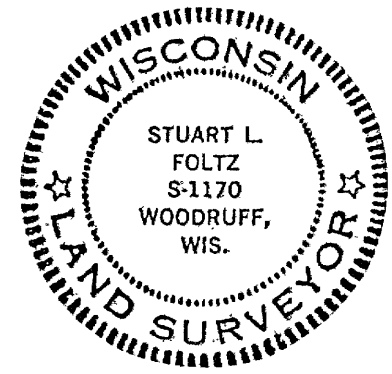

*Stuart L. Foltz*  
 1/8/79

Part of the  
**NE 1/4 of the NW 1/4**  
**SECTION 15, T37N, R 5 E**  
 Little Rice Township  
 Oneida County, Wisconsin

- = Iron pipe found
- = Iron pipe set
- ( ) = Bearings and distances as previously recorded

RECEIVED & FILED #5270  
 Oneida County Surveyor's Office  
 Date 2 Jan '80  
 By D M W. W. W.  
 OCS Area # 3-15-3707

BI 060

inman·foltz and associates, inc.  
 engineers surveyors architects  
 p o box u minocqua, wisconsin 54548  
 (715) 356-9485

C Winkler