


BEAR  
LAKE

RECEIVED & FILED # B1075  
Oneida County Surveyor's Office  
Date JAN 29, 1986  
By MJH  
OCS Area # . . .

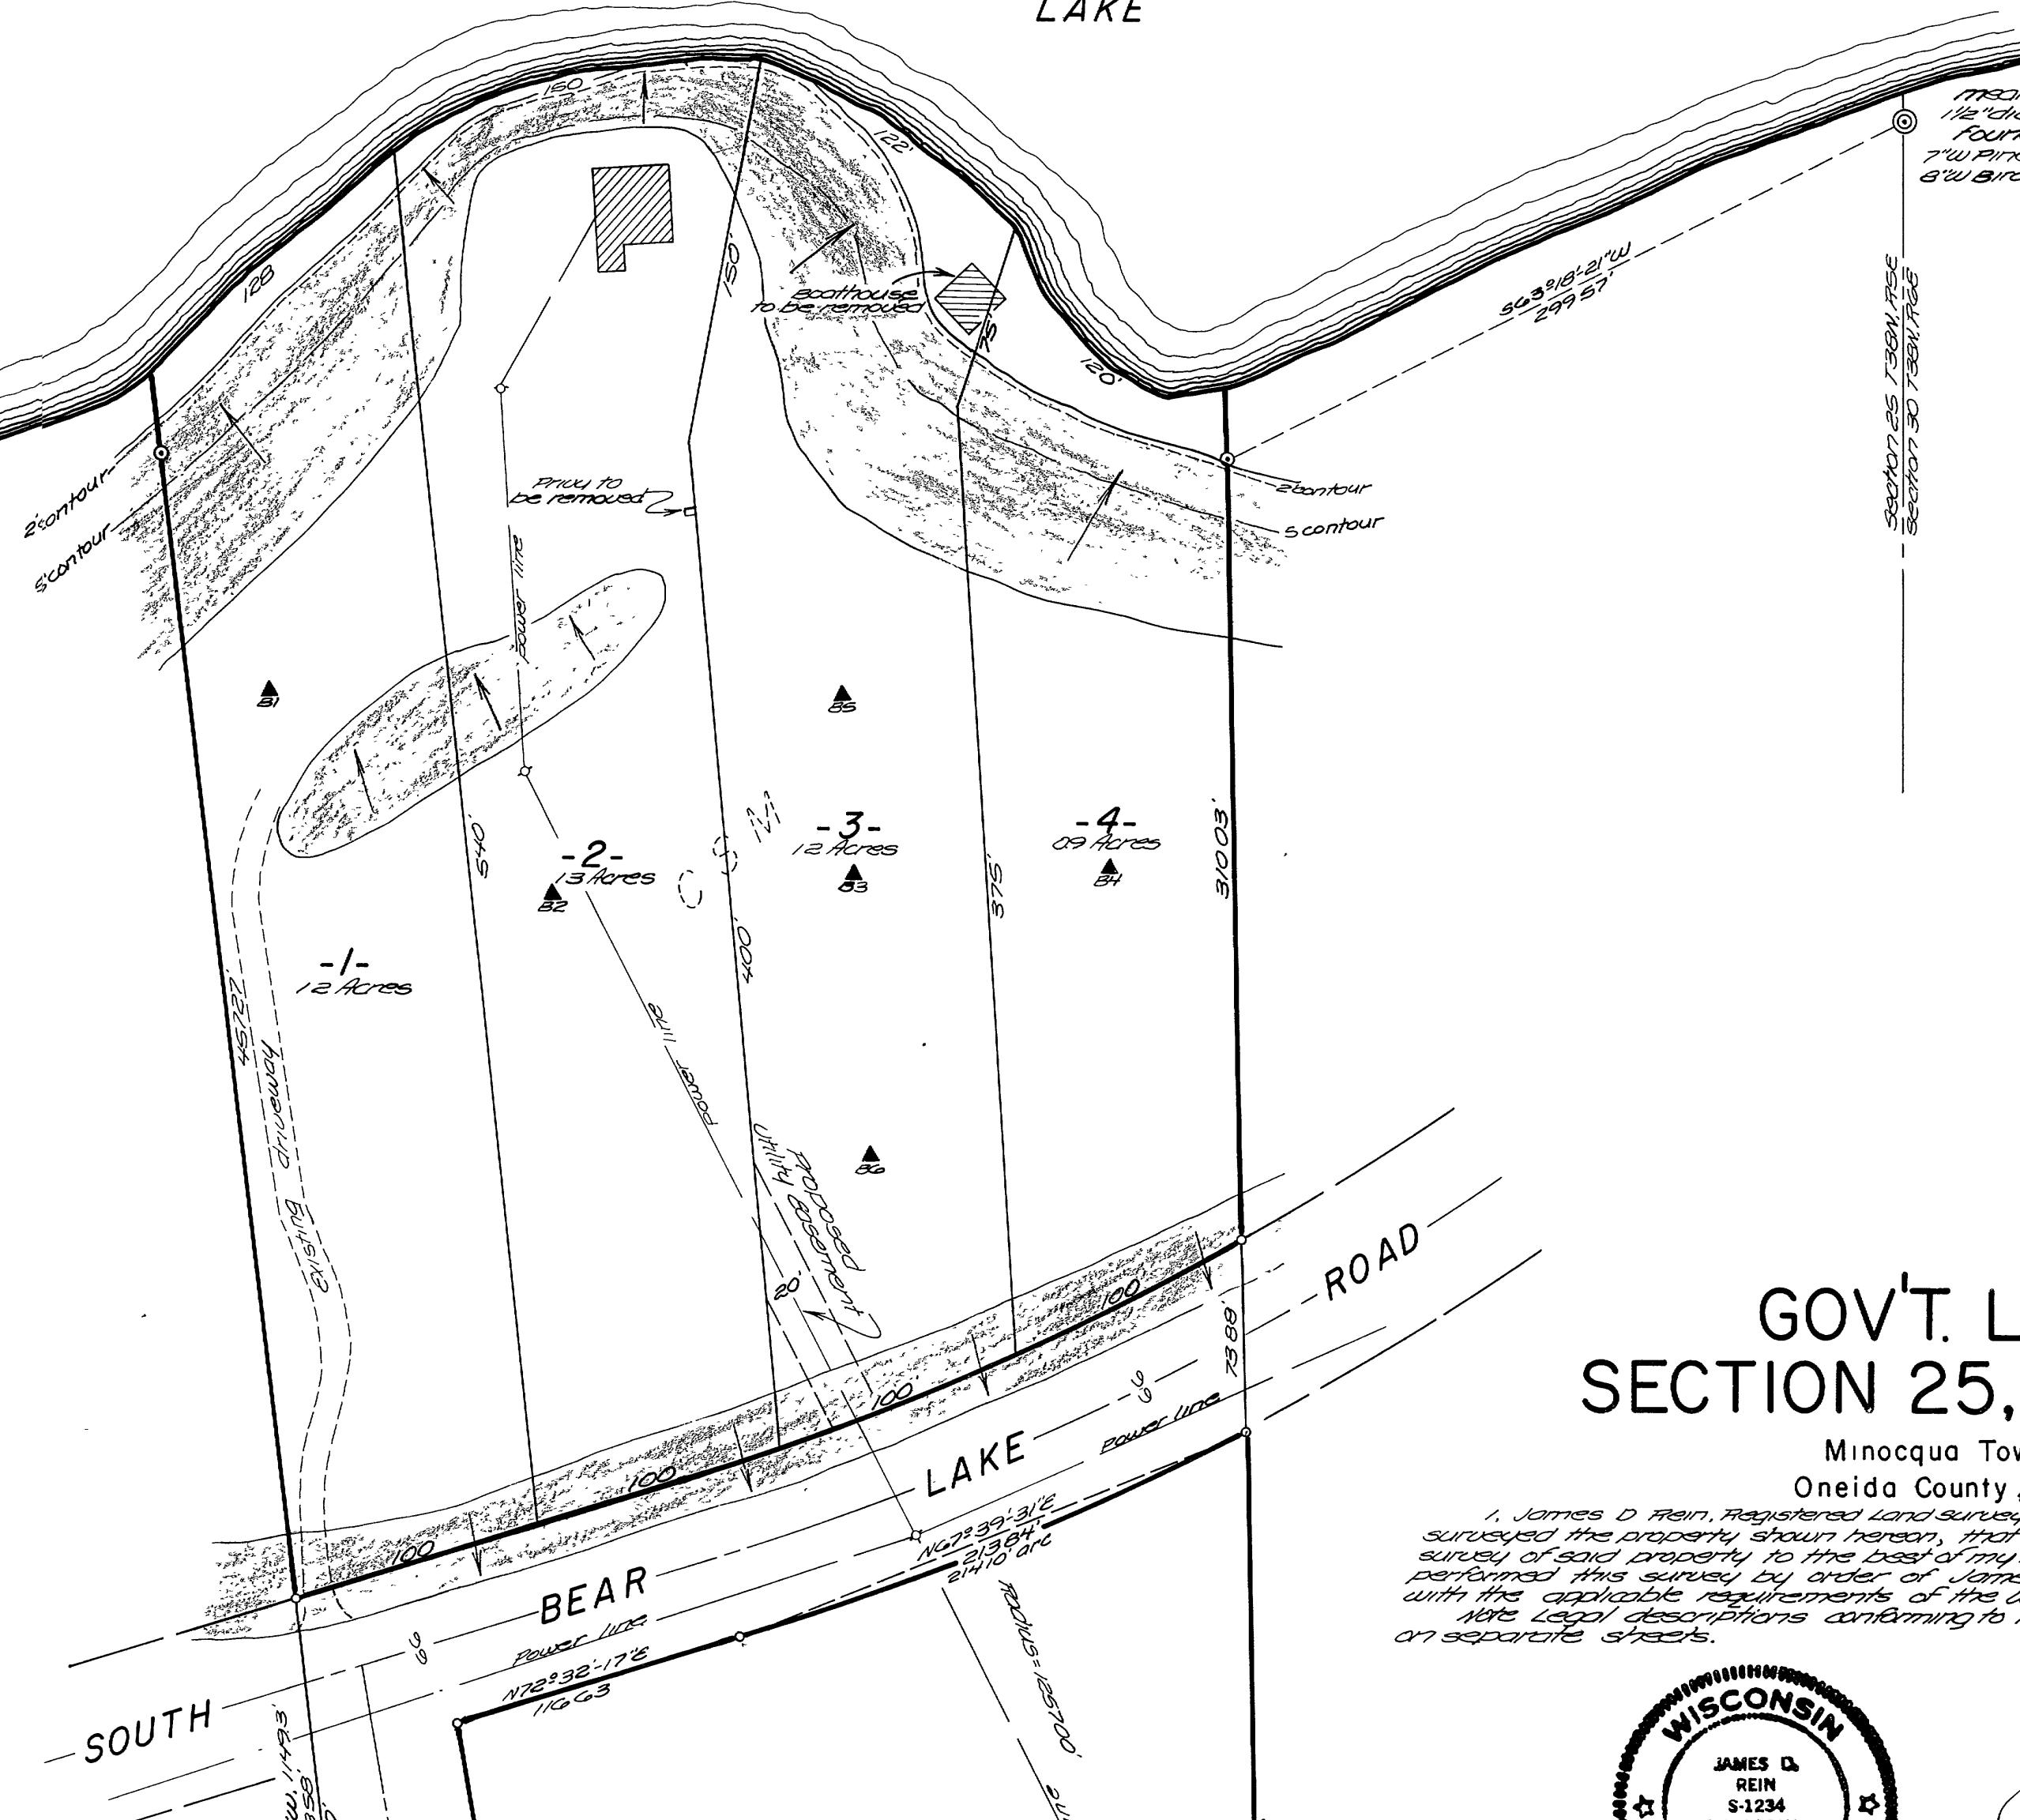

GOV'T. LOT 3  
SECTION 25, T38N, R5E

Minocqua Township  
Oneida County, Wisconsin

I, James D Rein, Registered Land Surveyor #S-1234 hereby certify that I have surveyed the property shown herein, that this map represents an accurate survey of said property to the best of my knowledge and belief, that I have performed this survey by order of James Rosso and that I have complied with the applicable requirements of the Wisconsin Administrative Code SAE-501. Note: Legal descriptions conforming to this survey have been provided on separate sheets.



*James D. Rein*  
Registered Land Surveyor #S-1234  
Certified Soil Tester #55-105  
Dated this 5th day of December, 1979  
Revised this 28th day of December, 1979

Bearings assumed  
based on the east line of  
this survey bearing S18°17'00"E  
from a Northwoods Surveyors  
Inc map dated June, 1928

Scale 1:600  
0' 30' 60' 90' 120'  
○ = 1/4" dia iron pipe found in place  
○ = iron pipe set 3/4" dia and 24" long  
■ = existing building  
□ = slope > 15%  
▲ = borehole

RECEIVED & FILED # 529  
Oneida County Surveyor's Office  
Date 1/1/1986  
By D. M. W. W.  
OCS Area # 1-25-3835

Recorded as 3079'  
30764' N88°57'00"W

MOD #79-163  
FILE #1-25-3835