


RECEIVED & FILED # B1112  
 Oneida County Surveyor's Office  
 Date JAN. 29 1988  
 By M.J.H.  
 OCS Area #

HILL


LAKE

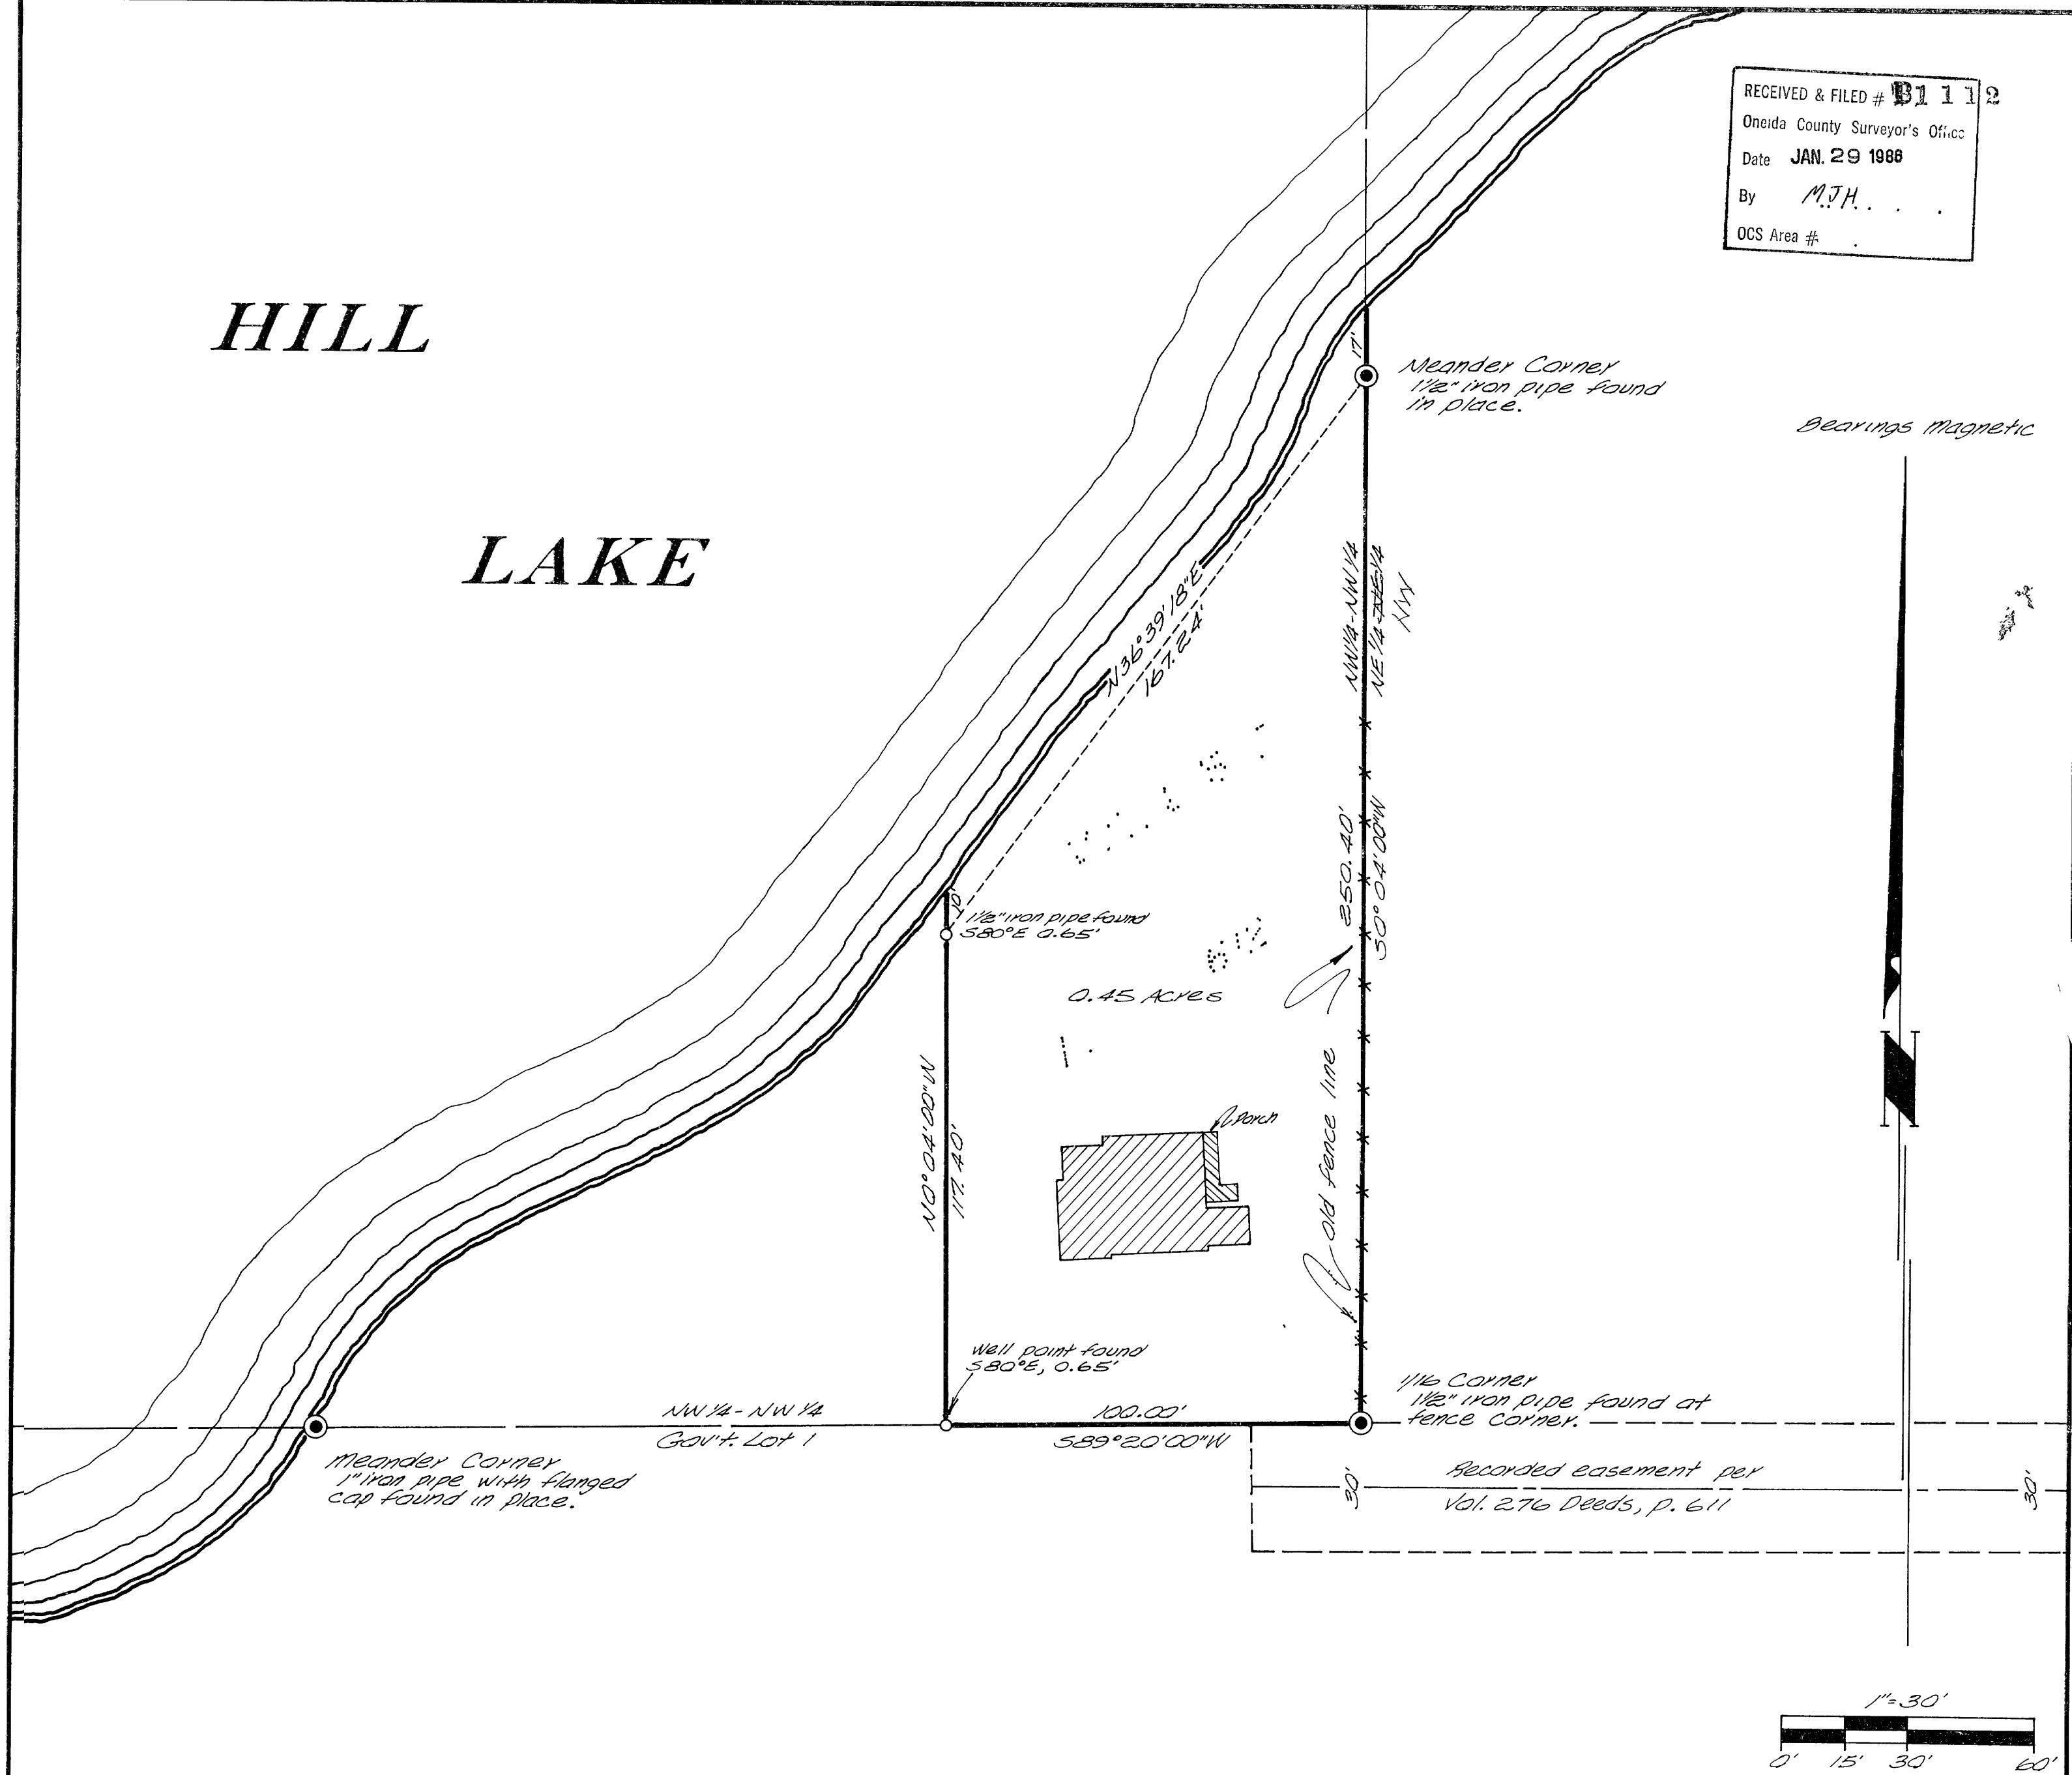

Part of the  
**NW 1/4 of the NW 1/4  
 SECTION 9, T39N, R6E**

Minocqua Township  
 Oneida County, Wisconsin

= Existing building.  
 ○ = 1" x 30" iron pipe set.

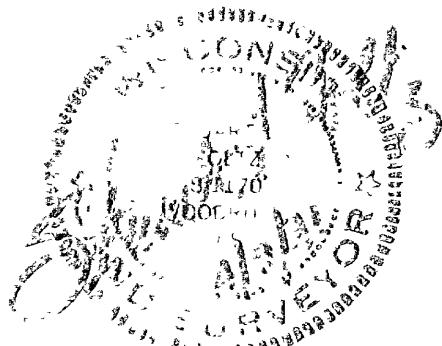

I hereby certify that I have surveyed the above described property and that the above map is a true representation thereof and shows the size and location of the property, its exterior boundaries, and the location of all visible structures and dimensions of all principal buildings thereon boundary fences, appurtenances, easements, roadways and visible encroachments if any.

This survey is made for the use of the present owners of the property, and also those who will buy or guarantee the title thereto within one year from the date hereof.

I hereby certify that said survey and the above map were made in accordance with acceptable professional standards, and that the information contained therein is, to the best of my knowledge, information and belief, a true and accurate representation thereof.

Any legal descriptions conforming to this survey have been provided on separate sheets.

The above survey was made by order of Anton and Joan Oschida

RECEIVED & FILED # B1112  
 Oneida County Surveyor's Office  
 Date 15 DEC 1988  
 By M. J. H.  
 OCS Area # 4-9-3906

B1112

inman foltz and associates, inc  
 engineers surveyors architects  
 p o box u minocqua wisconsin 54548  
 (715) 356-9485

D.W. Dionne