


OCS Area # 16-10-37010  
 Oneida County Surveyor's Office  
 Date 11/02/78  
 By M.J.H.  
 Received & Filed # 65338


Part of the

SE - SE SECTION 10, TOWNSHIP 37 NORTH, RANGE 10 EAST  
TOWN OF STELLA, ONEIDA COUNTY, WISCONSIN

B1160

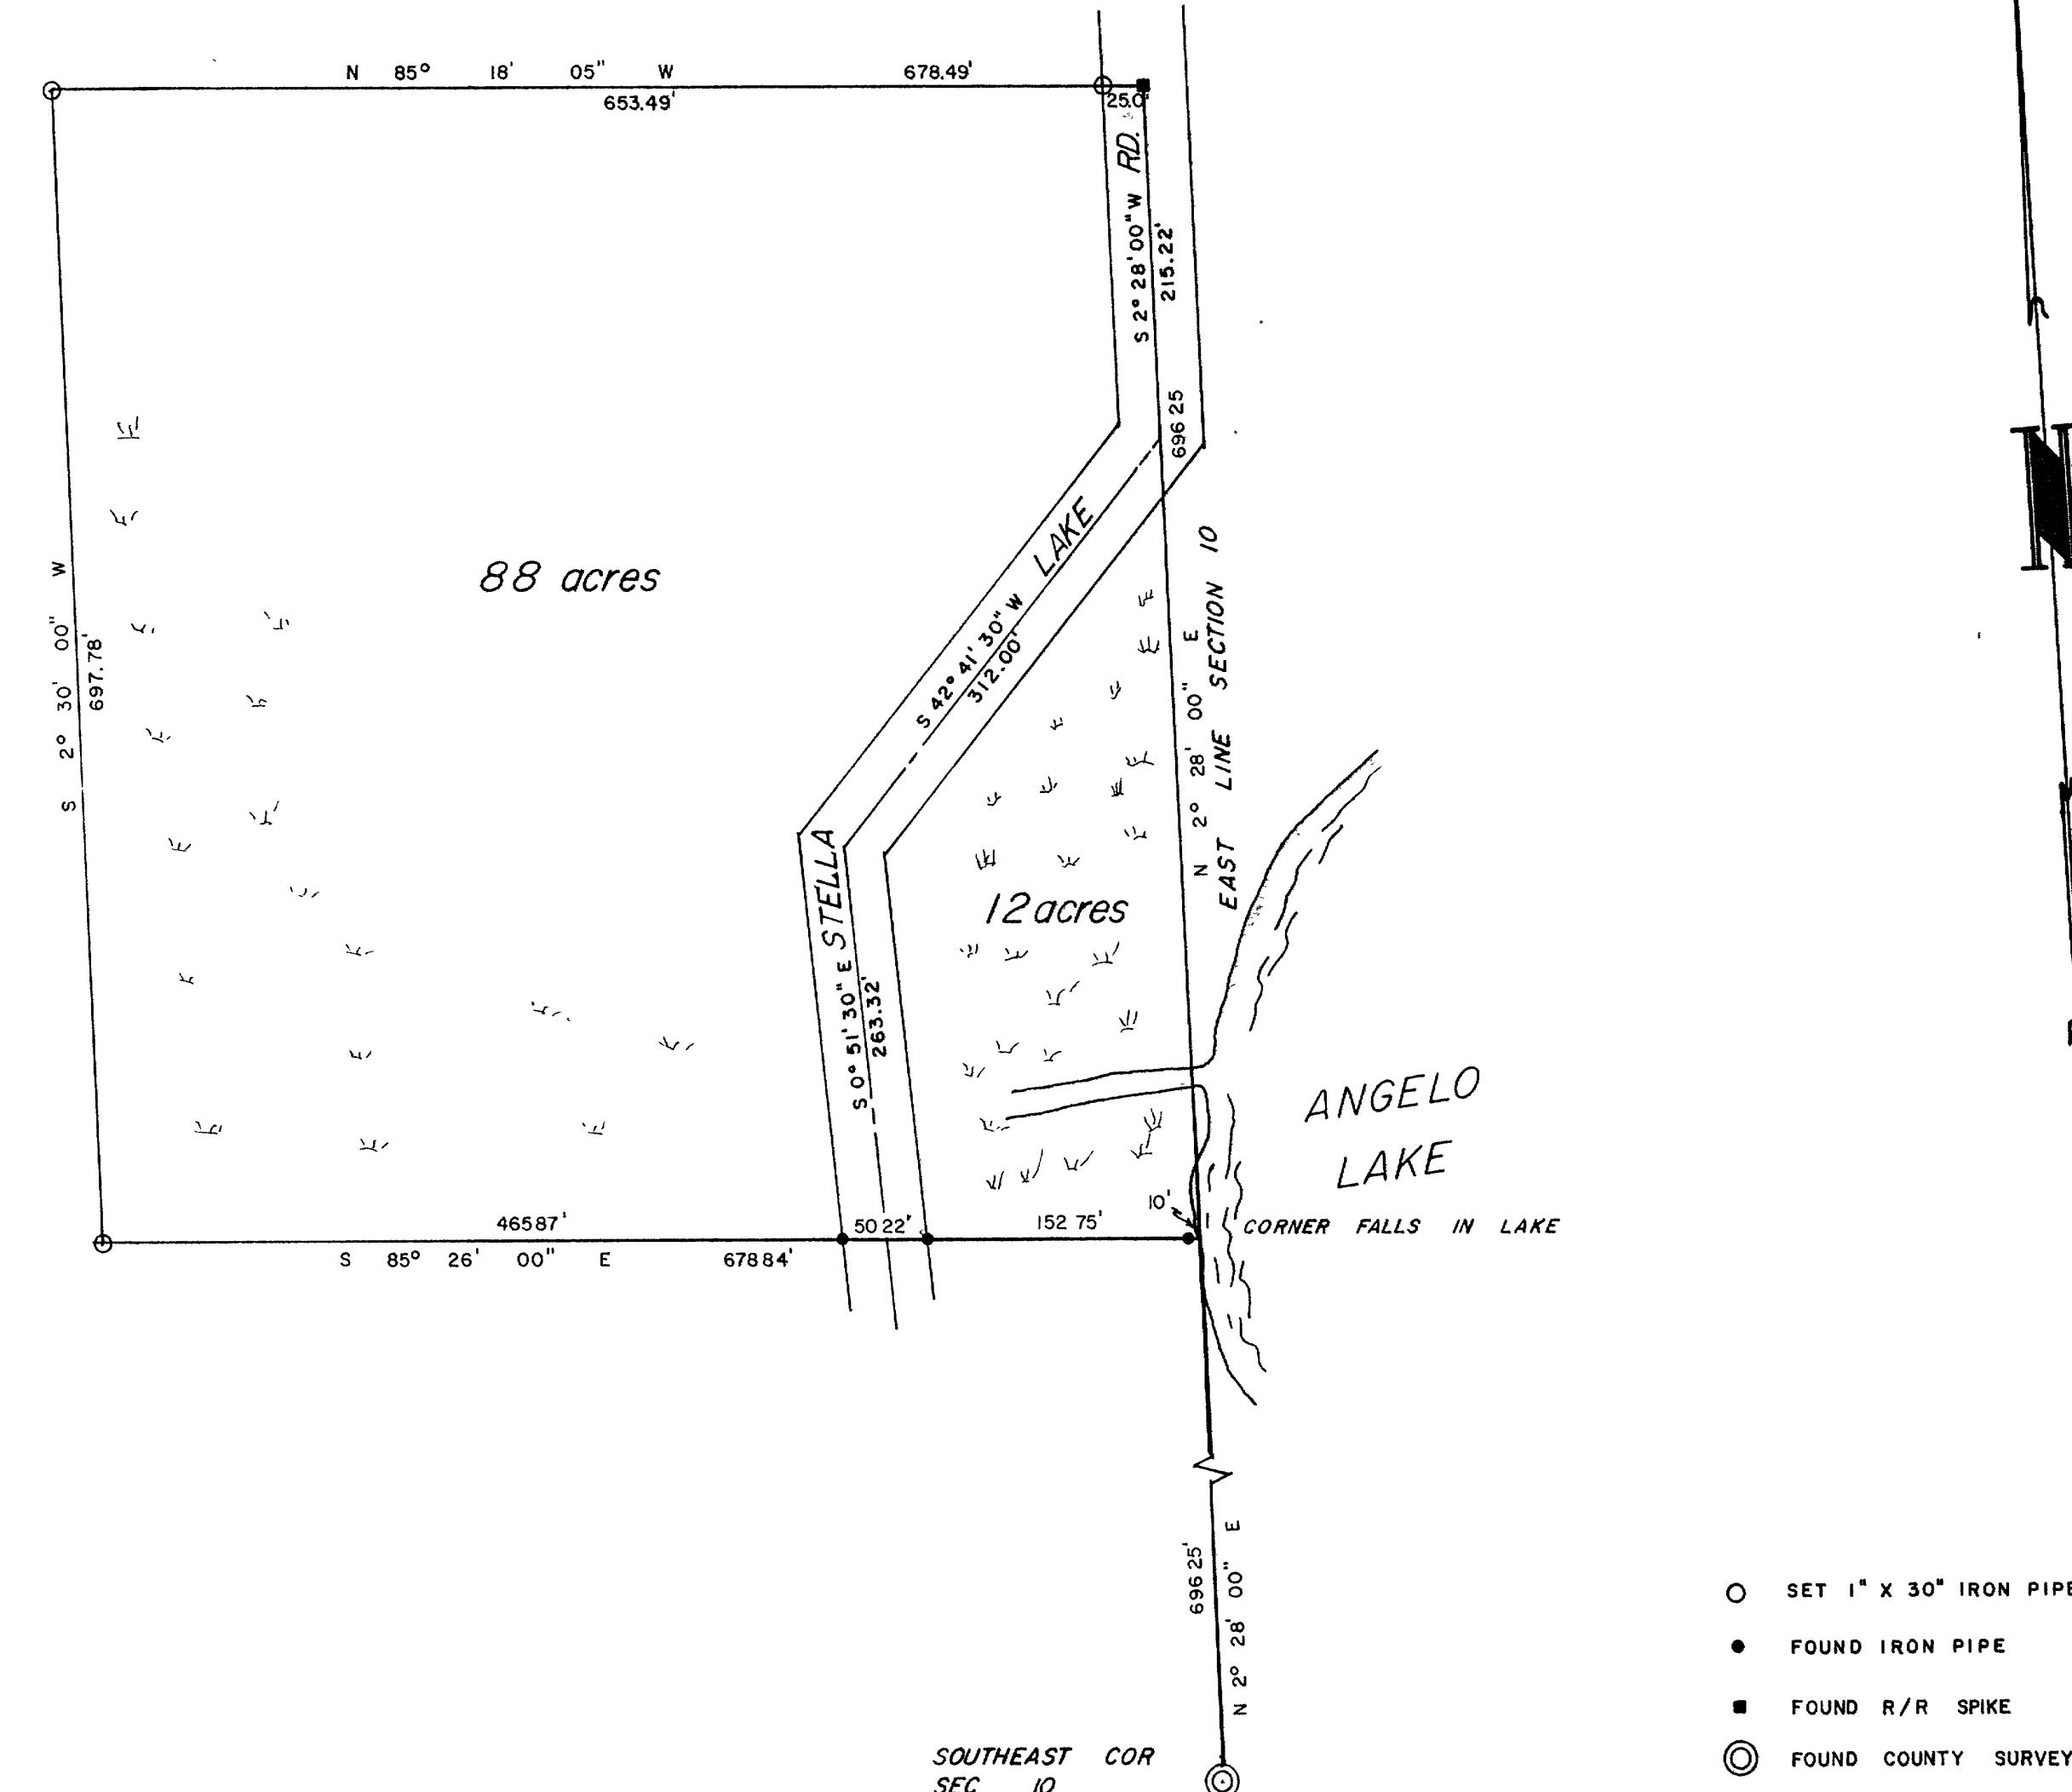

Received & Filed # B1160  
 Oneida County Surveyor's Office  
 Date JAN 30 1986  
 By M.J.H.  
 OCS Area #

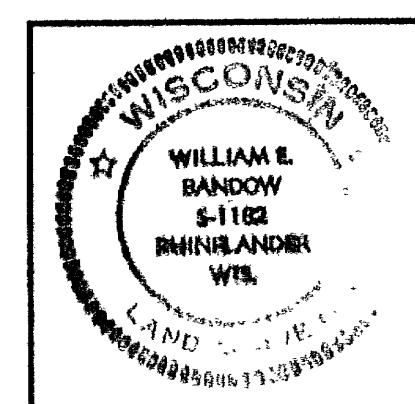

ERNIE KUEFFNER

BOX 433

SLINGER, WISCONSIN

53086

SCALE 1" = 100' DATE OCT. 29, 1979 OWN. BY M.J.H.

DWG. NO.

7054 GENISOT AND ASSOCIATES, INC.

RHINELANDER, WIS.