

SURVEYOR'S CERTIFICATE


We hereby certify that we have surveyed and staked three parcels of land in Government Lot 1, Sec. 2, T36N, R9E, and more particularly described as follows:

Parcel No. 1.

Commencing at an iron pipe in Gov. Lot 1, Sec. 2, T36N, R9E on the Northerly shore of Lake Thompson, said pipe marking the South-Westerly corner of Lot 7 of the recorded Pinewood Lodge Plat, the place of beginning: thence N31°20'W along the Westerly line of Lot 7 of said plat a distance of 278.0 feet to an iron pipe; thence N31°20'W 25.2 feet to an iron pipe on the Southerly right-of-way line of the town road; thence S82°02'W 50.6 feet to an iron pipe on said right-of-way line; thence N73°40'W along said right-of-way 47.6 feet to an iron pipe; thence S19°41'E 144.2 feet to an iron pipe; thence S41°06'E 50.0 feet to an iron pipe; thence S22°39'E 56.4 feet to an iron pipe; thence S88°57'E 81.25 feet to an iron pipe; thence S31°21'E 74.4 feet to an iron pipe on the Northerly shore of Lake Thompson; thence North-Easterly (a straight line bearing and distance of N50°23'E 39.3 feet) along said shore 39 feet more or less back to the place of beginning.


Parcel No. 2.

Commencing at an iron pipe in Gov. Lot 1, Sec. 2, T36N, R9E on the Northerly shore of Lake Thompson, said pipe marking the South-Westerly corner of Lot 7 of the recorded Pinewood Lodge Plat, thence N31°20'W 278.0 feet along the Westerly line of said Lot 7 to an iron pipe; thence N31°20'W 25.2 feet to the Southerly right-of-way line of the town road; thence along said R/W line as follows: S82°02'W 50.6 feet to an iron pipe; thence N73°40'W 47.6 feet to an iron pipe, the place of beginning: thence continuing along said R/W line N73°40'W 73.4 feet to an iron pipe; thence N67°46'W 18.0 feet to an iron pipe; thence leaving said R/W S2°37'W 109.85 feet to an iron pipe; thence S15°35'E 275.05 feet to an iron pipe on the Northerly shore of Lake Thompson; thence North-Easterly (straight line bearings & distances of N85°52'E 50.5 feet; N73°07'E 88.6 feet; N74°12'E 99.9 feet) along said shore 240 feet more or less to an iron pipe; thence N31°21'W 74.4 feet to an iron pipe; thence N88°57'W 81.25 feet to an iron pipe; thence N22°39'W 56.4 feet to an iron pipe; thence N41°06'W 50.0 feet to an iron pipe; thence N19°41'W 144.2 feet to an iron pipe back at the place of beginning.

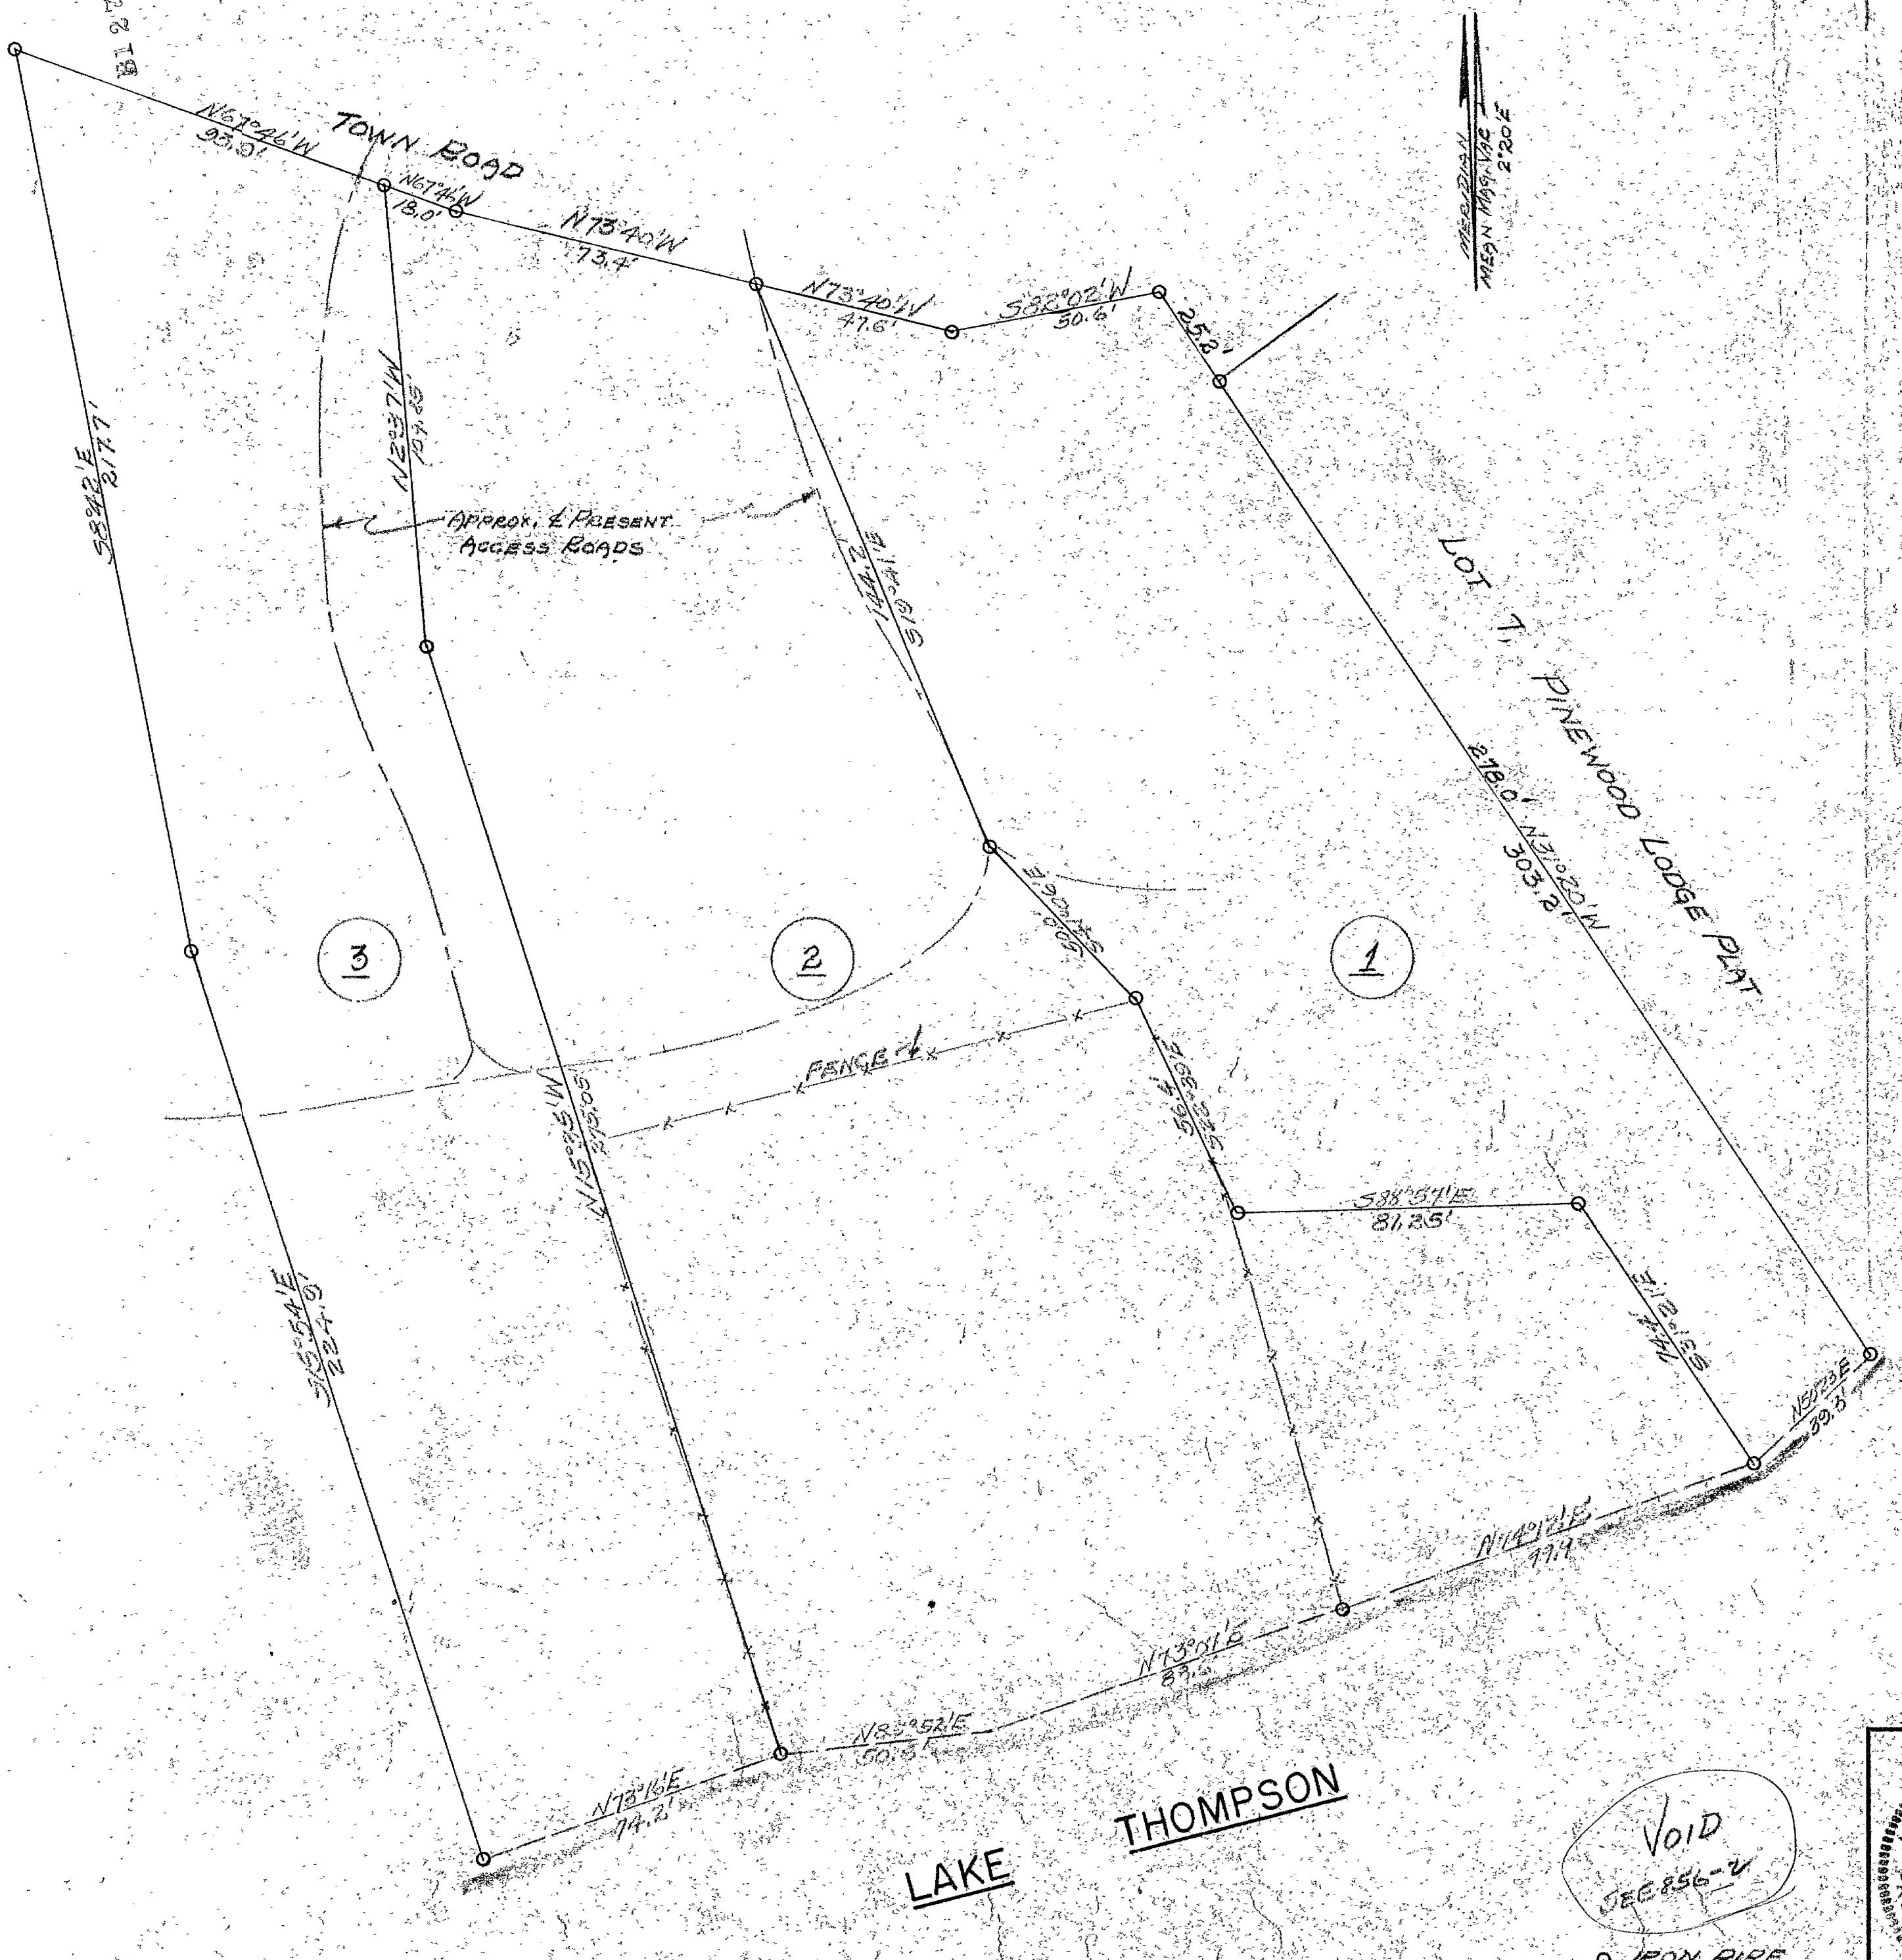

RECEIVED & FILED	1
Oneida County Surveyor's Office	
Date 4 June 78	
By J. M. W. <i>[Signature]</i>	
OCS Area # 9-10-2-368	

RECEIVED & FILED	1
Oneida County Surveyor's Office	
Date 4 June 78	
By J. M. W. <i>[Signature]</i>	
OCS Area # 9-10-2-368	

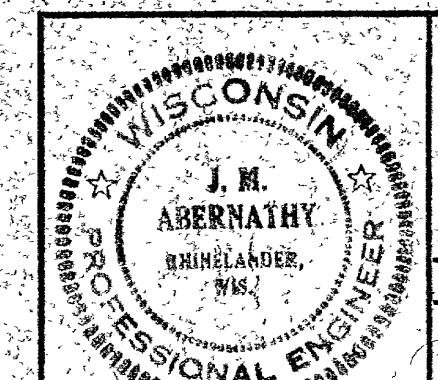

SURVEY FOR
MRS. ANNETTE SCHWARZ
RHINELANDER, WISCONSIN

SCALE 1" = 30' DATE 26 MAY 1978 BY JMA
DWG. NO. 856-1 GENISOT ENGINEERING CO.
RHINELANDER, WIS.