

#### SURVEYORS CERTIFICATE

We hereby certify that we have surveyed and monumented at their terminal points, 4 parcels of land in the SW 1/4 - NE 1/4 of Sec. 30, T36N, R11E, of the 4th PM, Oneida County, Wisconsin, and further described as follows;

##### Parcel 1

Commencing at the North 1/8 Cor. on the N-S 1/4 line of Sec. 30, the point of beginning and an iron pipe, thence on the North 1/8 line, S 88° 27' E, 417.0 ft. to an iron pipe, thence S 1° 58' E, 160.5 ft. to an iron pipe on the North shore of Venus Lake, thence along the shore of the Lake S 70° W, 125 ft. to a point, thence N 75° W, 185 ft. to a point, thence S 60° W, 139.1 ft. to an iron pipe, the MC intersecting the N-S 1/4 line of Sec. 30 and the North shore of Venus Lake, thence along the N-S 1/4 line N 1° 29' W, 236.9 ft. to the point of beginning.

##### Parcel 2

Commencing at the North 1/8 Cor. on the N-S 1/4 line of Sec. 30, an iron pipe, thence along the North 1/8 line S 88° 27' E, 417.0 ft. to an iron pipe, the point of beginning, thence continuing on the North 1/8 line, S 88° 27' E, 45.0 ft. to an iron pipe, thence S 1° 58' E, 154.5 ft. to an iron pipe on the North shore of Venus Lake, thence along the shore of said lake, S 83° W, 45.0 ft. to an iron pipe, thence leaving the shore N 1° 58' W, 160.5 ft. to the point of beginning.

##### Parcel 3

Commencing at the North 1/8 Cor. on the N-S 1/4 line of Sec. 30, an iron pipe, thence along the North 1/8 line S 88° 27' E, 462.0 ft. to an iron pipe, the point of beginning, thence continuing along the North 1/8 line S 88° 27' E, 425.0 ft. to an iron pipe, thence S 1° 58' E, 147.3 ft. to an iron pipe on the North shore of Lake Venus, thence along the shore of said lake, S 80° W, 144 ft. to a point, thence S 23° W, 78 ft. to a point, thence N 85° W, 70 ft. to a point, thence N 67° W, 100 ft. to a point, thence N 58° W, 106.4 ft. to an iron pipe, thence leaving the lake N 1° 58' W, 154.5 ft. to the point of beginning.

##### Parcel 4

Commencing at the North 1/8 Cor. on the N-S 1/4 line of Sec. 30, an iron pipe, thence along the North 1/8 line S 88° 27' E, 887.0 ft. to an iron pipe, the point of beginning, thence continuing on the North 1/8 line S 88° 27' E, 165.0 ft. to an iron pipe, the NE Cor of this parcel and an MC intersecting the North 1/8 line and the N-W shore of Venus Lake, thence along the shore of said lake, S 30° W, 100 ft. to a point, thence S 55° W, 100 ft. to a point, thence N 88° W, 25.3 ft. to an iron pipe, thence leaving the shore N 1° 58' W, 147.3 ft. to the point of beginning.


And we further certify that this attached plat is a true and correct representation of the land so surveyed by us.

Genisot Engineering Co.

*J. R. Windtensen*


RECEIVED & FILED # B1 282  
Oneida County Surveyor's Office  
Date JAN 30, 1988  
By MCH  
OCS Area #

#### GENERAL LOCATION MAP

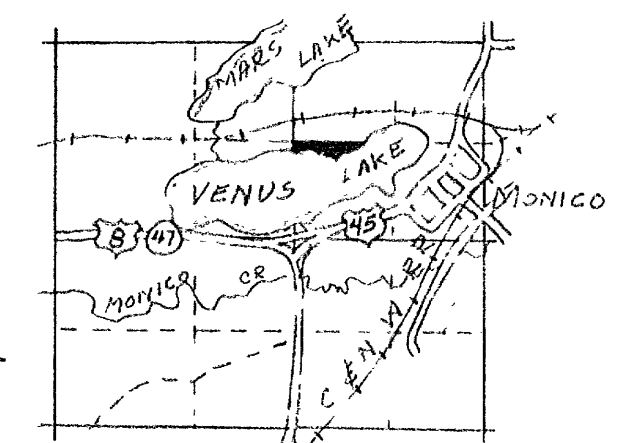

SEC. 30, T. 36 N. R. 11 E.

RECEIVED & FILED # 28094  
Oneida County Surveyor's Office  
Date 4 Feb 78  
By D M Winst  
OCS Area # 7-30-36011

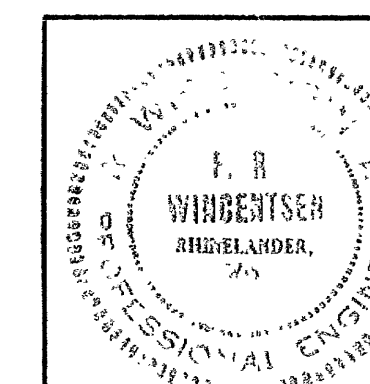

SURVEY  
FOR

M. J. STEVENS  
7955 48TH AVE.  
KENOSHA, WIS.

SCALE 1" = 50' DATE 7-29-50 DWN BY P.H.  
DWG. NO 747-1  
GENISOT ENGINEERING CO.  
RHINELANDER, WIS.