


LOCATED IN

GOV'T. LOT 3,
SECTION 8,
TOWNSHIP 36 NORTH,
RANGE 7 EAST,
TOWN OF WOODBORO,
ONEIDA COUNTY,
WISCONSIN.

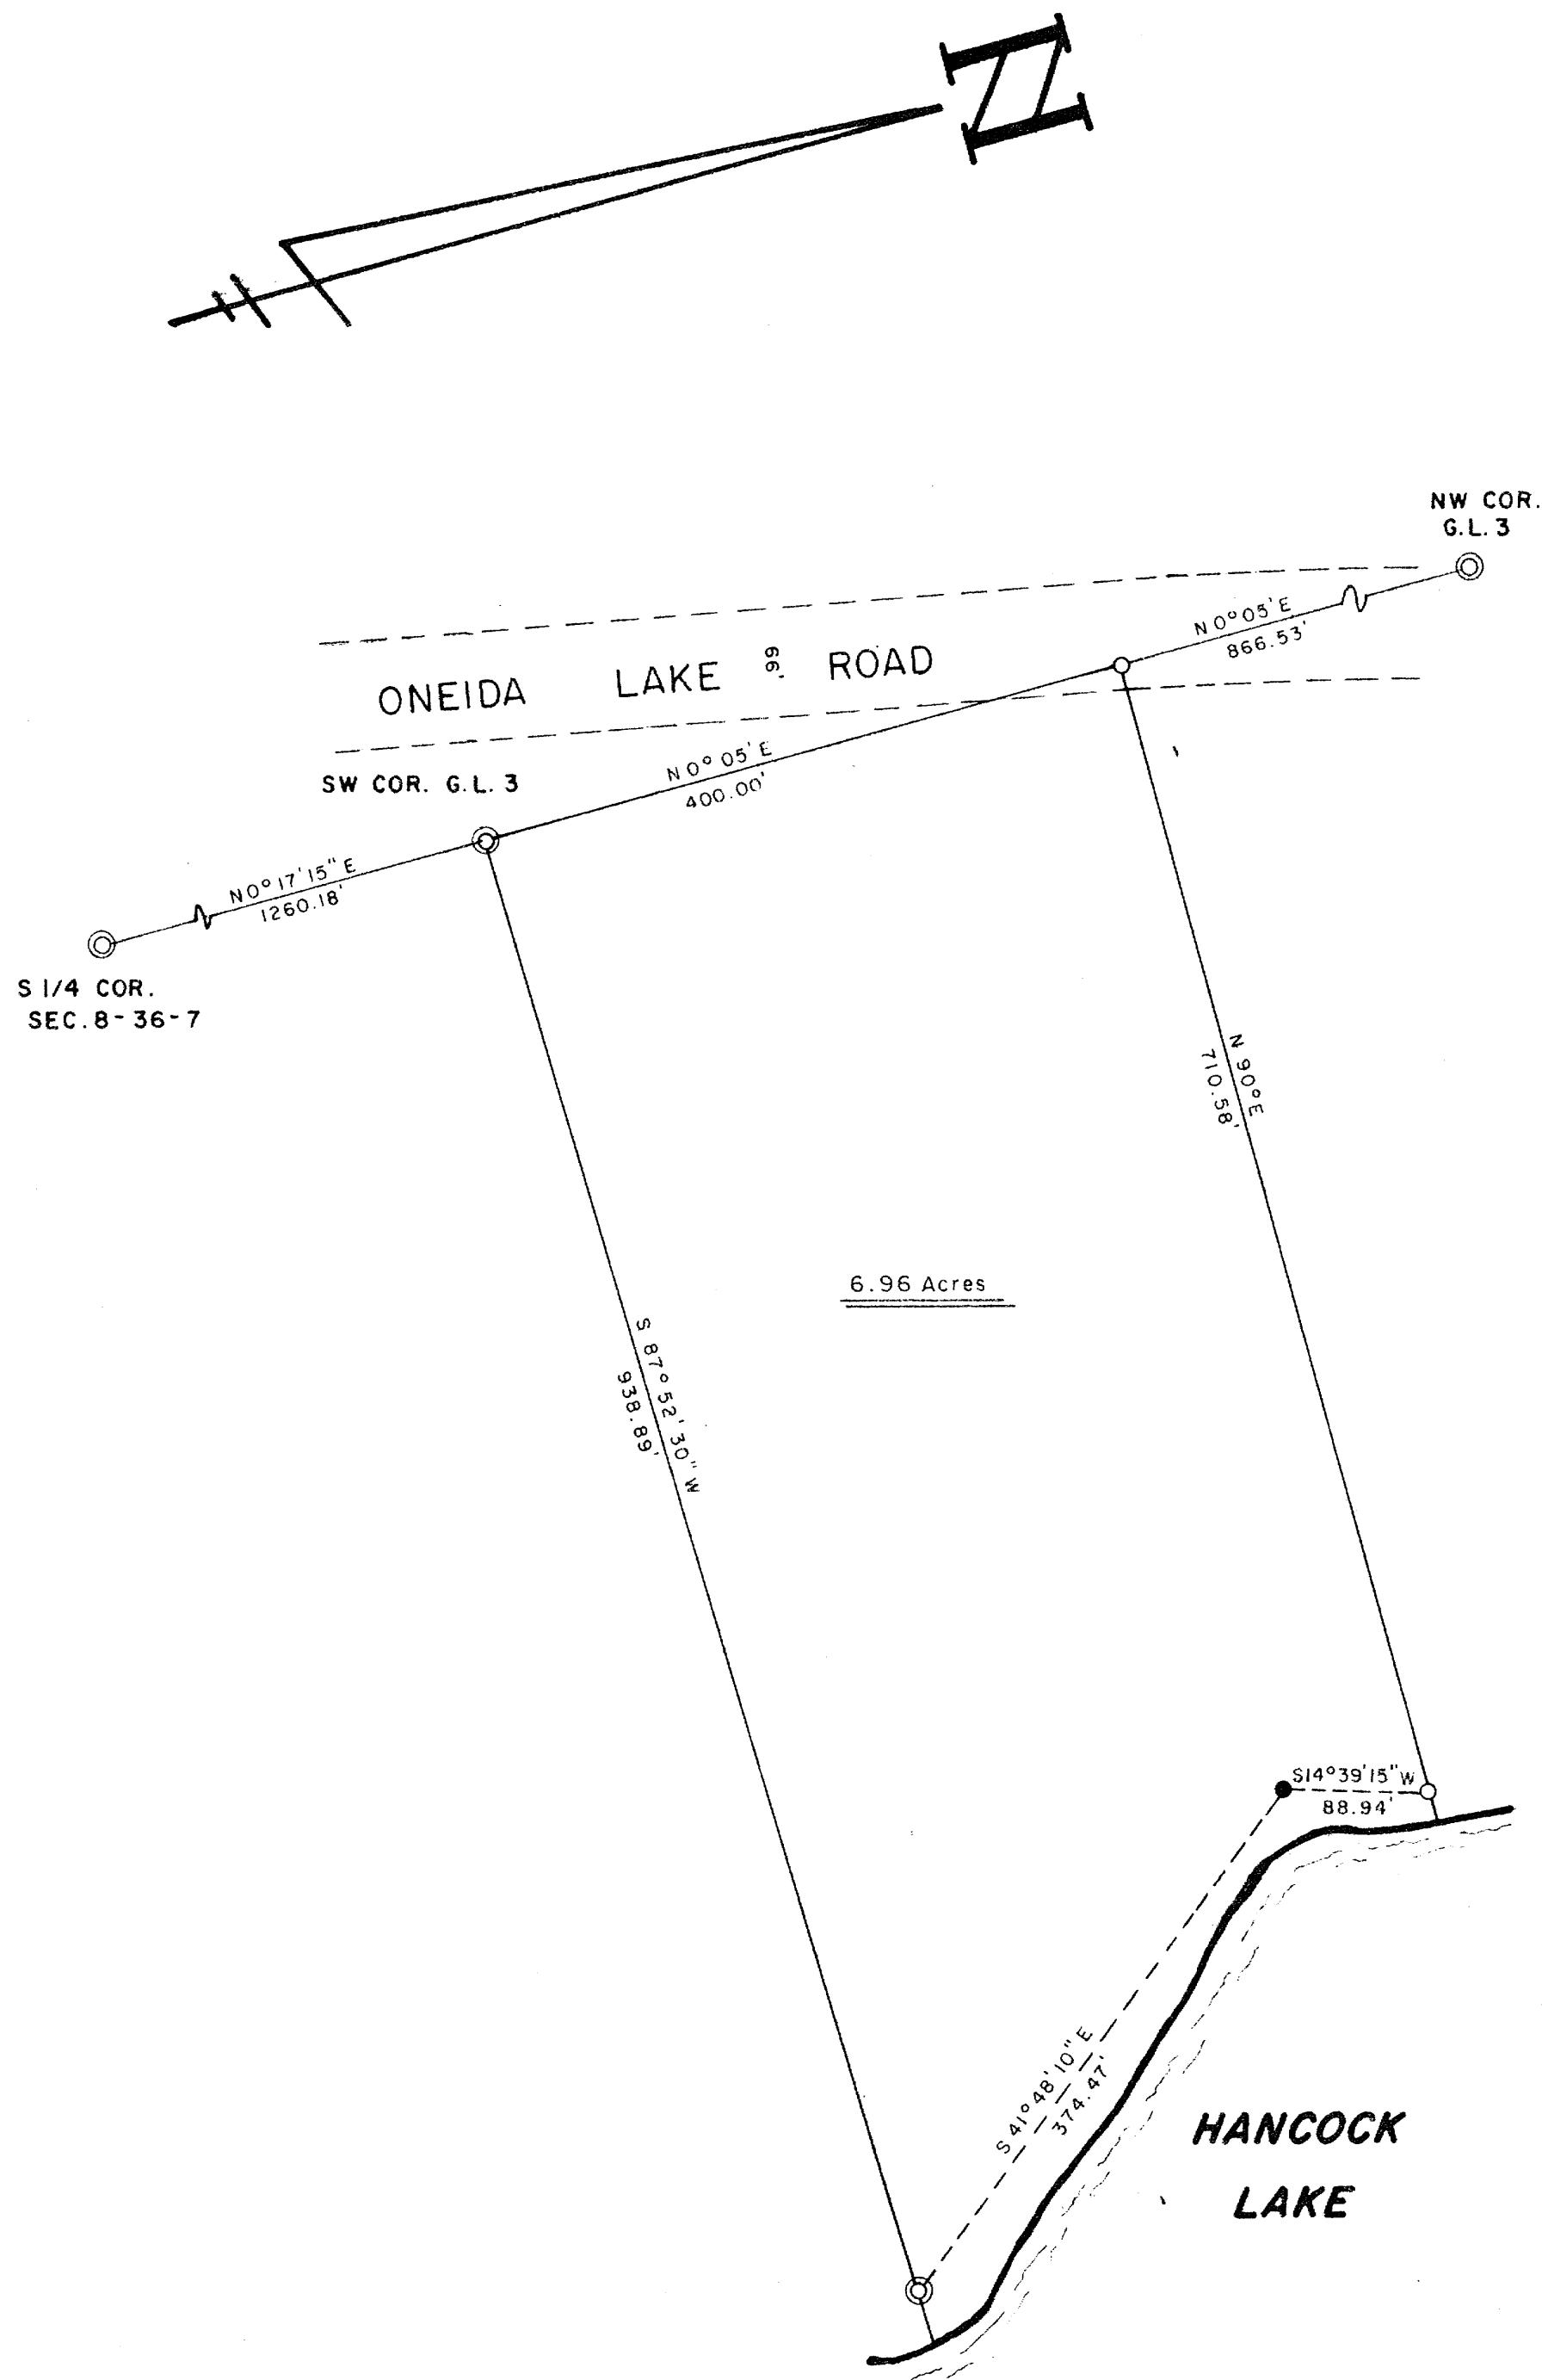


I, William E. Bandow, hereby certify that I have surveyed the above parcel of land under the direction of Mr. Harold Kreuscher, and that the above map is a true and correct representation of the lands surveyed to the best of my knowledge and belief.
That I have provided a description of the parcel on a separate sheet.

William E. Bandow 11-9-84
William E. Bandow date

Legend

- FOUND IRON PIPE, 2" Dia.
- FOUND IRON PIPE, 1" Dia.
- SET 1" x 24" IRON PIPE

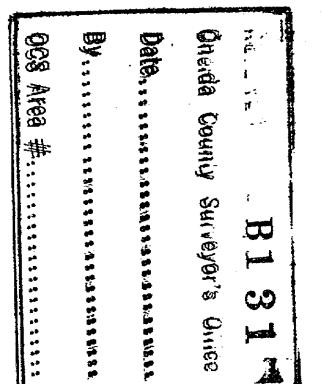

	HAROLD KREUSCHER	
	RTE. 2, BOX 1020	UNION GROVE, WISCONSIN 53182
SCALE 1" = 100'	DATE 11-6-1984	DRAWN BY M.J.H.
DWG. NO. 7524-1	GENISOT AND ASSOCIATES, INC.	
	RHINELANDER, WIS.	