


RECEIVED & FILED # **B1365**
 Oneida County Surveyor's Office
 Date: **FEB 10 1988**
 By: *MJM*
 OCS Area #

PARCEL A

We hereby certify that we have surveyed a parcel of land in Gov't. Lot 8, Sec. 29, T37 N, R 9 E and being more particularly described as follows:
 Commencing at the Southwest corner of Gov't. Lot 7, thence S 87°-38' E a distance of 218.8 feet along the East-West 1/4 line to the East R/W line of State Highway 17, thence Northerly along said R/W line as follows: N 48°-14' E a distance of 274.7 feet, thence N 34°-50' E a distance of 100.5 feet, thence N 32°-10' E a distance of 66.0 feet, thence N 28°-25' E a distance of 100.0 feet, thence leaving said R/W S 61°-10' E a distance of 209.5 feet, thence S 21°-20' W a distance of 100.0 feet, thence S 81°-00' E a distance of 764.0 feet to an iron pipe, thence N 78°-38' E a distance of 172.6 feet to an iron pipe, thence N 44°-48' E 33.2 feet to the center of the present road, thence N 66°-58' E 110.0 feet thence S 5°-31' E 35.0 feet to an iron pipe, thence N 71°-07' E 100.0 feet to an iron pipe at the point of beginning; thence S 87°-01' E 100 feet to an iron pipe; thence S 5°-31' E 35.7 feet to an iron pipe on the shore of Lake Creek; thence Westerly along said shore 100 feet, more or less to an iron pipe; thence N 5°-31' W 34.5 feet to the place of beginning.
 We further certify that the attached plat is a true and correct representation of the land so surveyed by us.

J. M. Abernathy
 J. M. Abernathy
 Genisot Engineering Co.

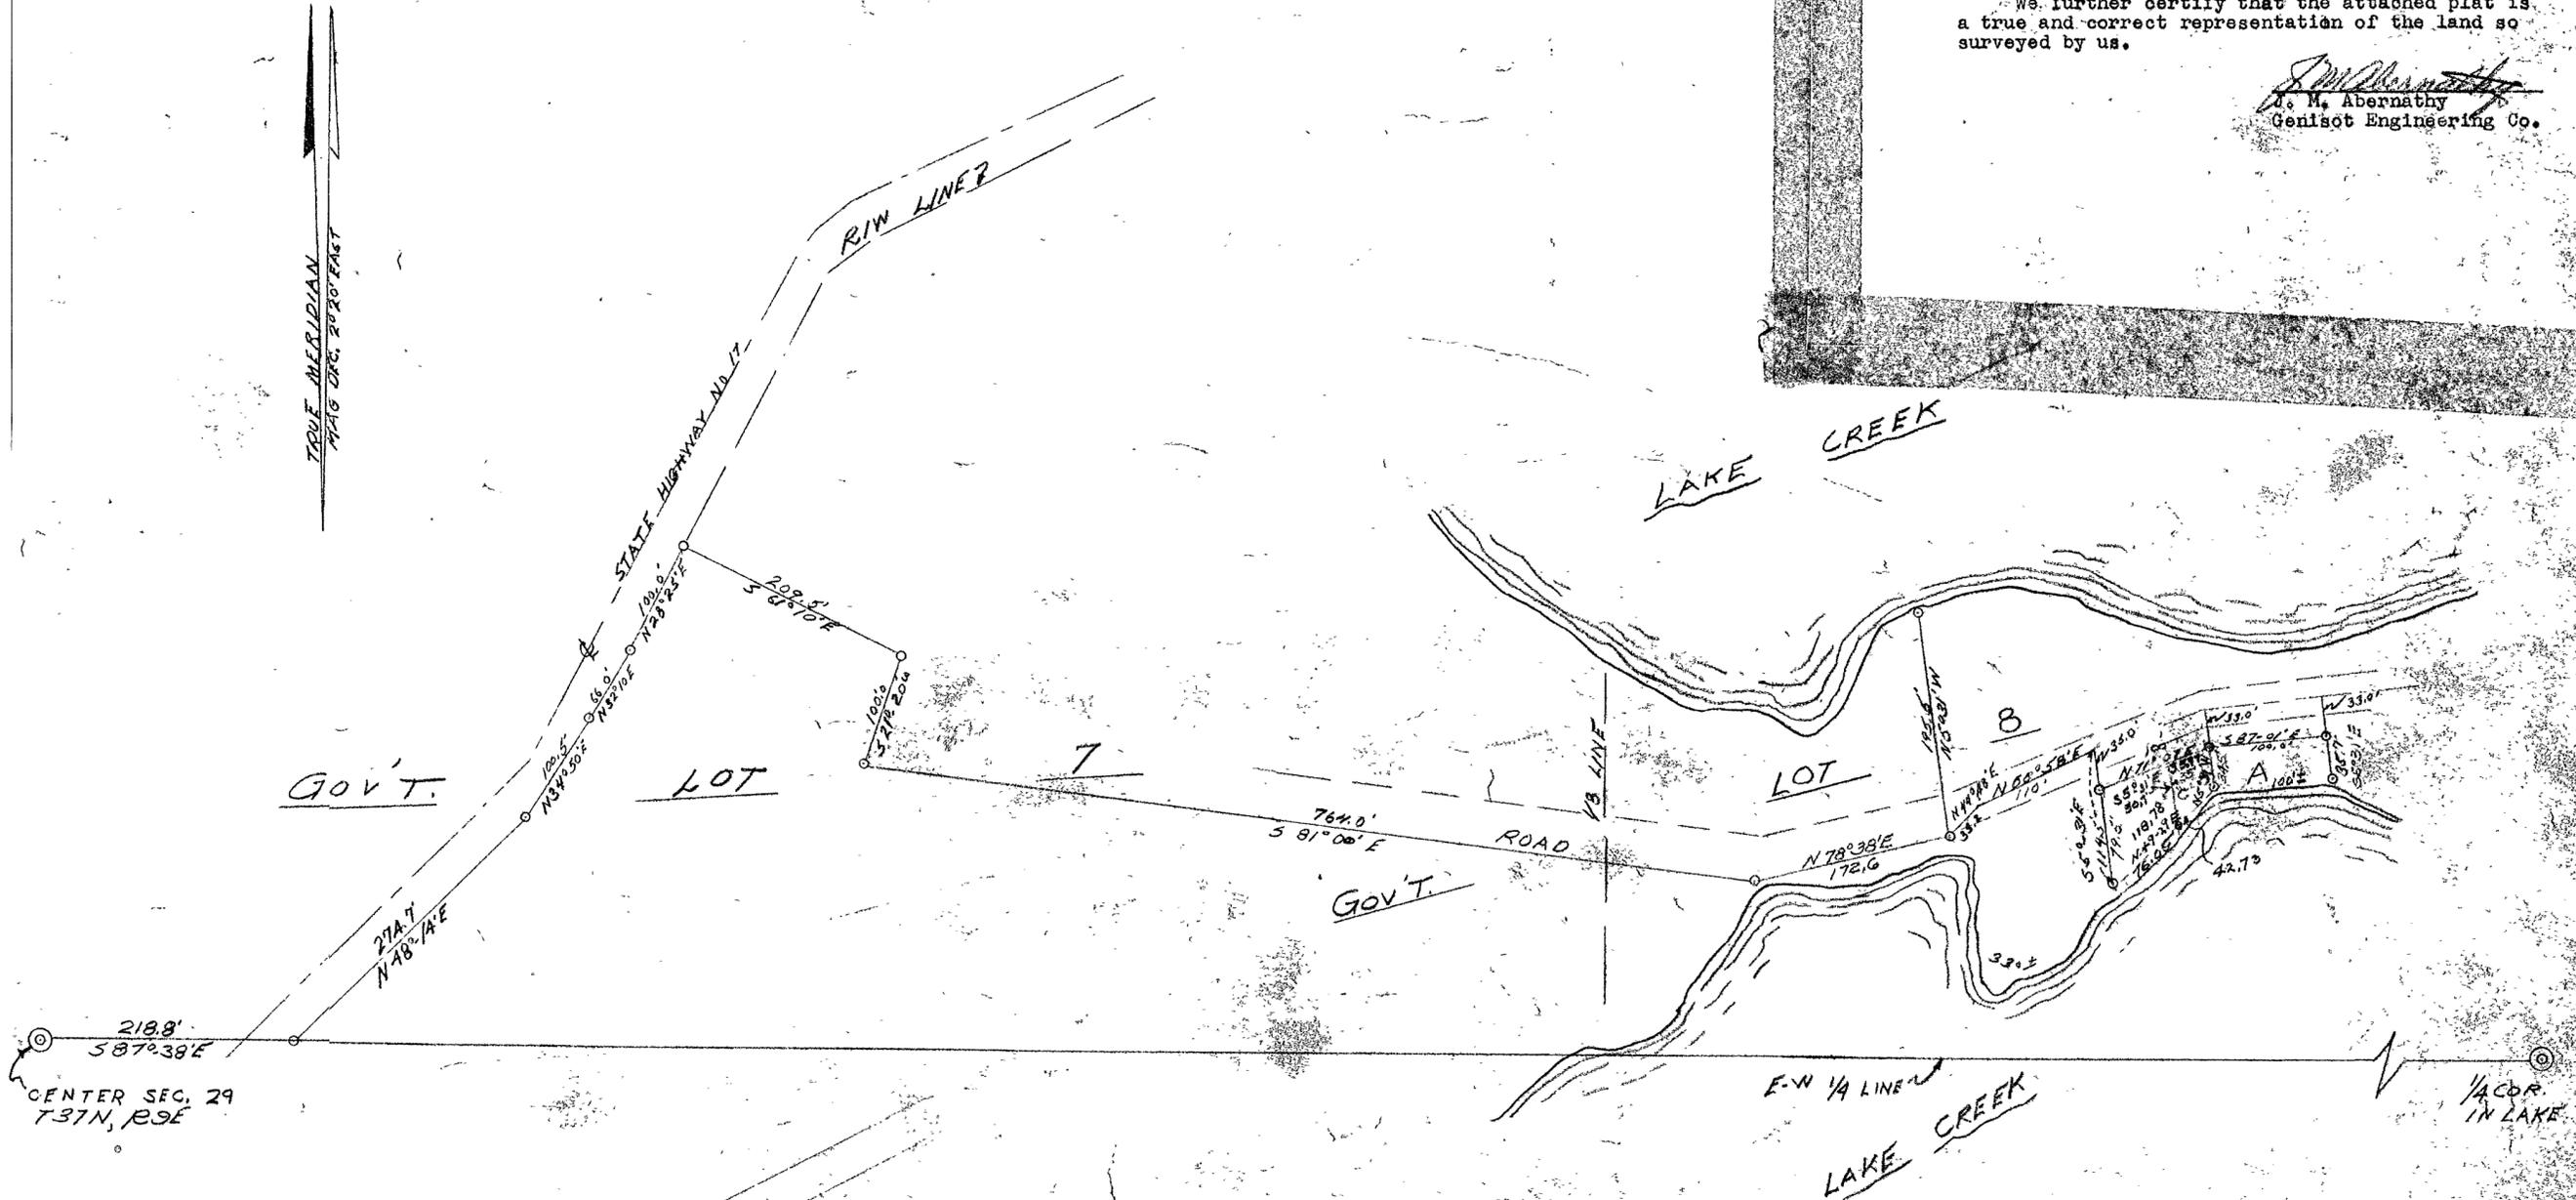

Gov't. LOT 8, SEC. 29, T37N, R9E

o. IRON PIPE

SURVEY FOR LAWRENCE BROOKS RHINELANDER - WISCONSIN	
SCALE: 1"=100'	DATE: Nov. 16, 1955 DWN BY: J. M. A.
DWG. NO. 1716	GENISOT ENGINEERING CO. RHINELANDER, WIS.

B1365