

PART OF GOV'T. LOT 2, SEC. 22, T. 35 N. R. 10 E.
OF THE 4TH P.M., ONEIDA COUNTY, WIS.

RECEIVED & FILED 81385
Oneida County Surveyor's Office
Date FEB. 10. 1998
By M.J.H.
OCS Area #


Surveyor's Certificate

We hereby certify that we have surveyed three parcels of land being a part of Gov't. Lot 2, Section 22, T. 35 N. R. 10 E. of the Fourth Principal Meridian, Oneida County, Wisconsin and more particularly described as follows:

PARCEL NO. 1
Commencing at the Northwest corner of Gov't. Lot 2, Sec. 22, T. 35 N. R. 10 E. which point is S. 1'-00" W. and 1311.4 feet on the Sec. line from the Sec. corner common to Secs. 15, 16, 21 and 22; thence continue S. 1'-00" W. along said Sec. line a distance of 200 feet to a point; thence S. 89°-35' E. on a line parallel with the North line of Gov't. Lot 2 a distance of 33 feet to an iron pipe and the place of beginning of this parcel of land and from which a Hemlock tree 18 inches in diameter bears N. 70° E. 28.6 feet distant and a Maple tree 10 inches in diameter bears S. 4'-0" E. 10 feet distant; thence S. 89°-35' E. on a line parallel with the North line of Gov't. Lot 2 a distance of 413 feet to an iron pipe situated on the Westerly shore of Pelican Lake and from which a White Pine tree 20 inches in diameter bears N. 5'-0" E. 19.6 feet distant and a Hemlock tree 12 inches in diameter bears S. 22'-0" W. 14.2 feet distant; thence S. 14°-25' W. on a straight line along the shore of Pelican Lake a distance of 100.8 feet to an iron pipe and from which a Hemlock tree 14 inches in diameter bears S. 12'-0" W. 15.4 feet distant; thence N. 89°-35' W. on a line parallel with the North line of Gov't. Lot 2 a distance of 402.5 feet to an iron pipe marking the intersection with the Easterly right-of-way line of County Trunk Highway "Q" and from which a Maple tree 7 inches in diameter bears S. 74'-0" W. 9.0 feet distant; thence N. 1'-0" E. along said right-of-way line a distance of 100 feet to the point of beginning.

PARCEL NO. 2
Commencing at the Northwest corner of Gov't. Lot 2, Sec. 22, T. 35 N. R. 10 E. which point is S. 1'-00" W. and 1311.4 feet on the Sec. line from the Sec. corner common to Secs. 15, 16, 21 and 22; thence continue S. 1'-00" W. along said Sec. line a distance of 300 feet to a point; thence S. 89°-35' E. on a line parallel with the North line of Gov't. Lot 2 a distance of 33 feet to an iron pipe marking the intersection with the easterly right-of-way line of County Trunk Highway "Q" and the point of beginning of this parcel of land and from which a Maple tree 7 inches in diameter bears S. 74'-0" W. 9.0 feet distant; thence S. 89°-35' E. on a line parallel with the North line of Gov't. Lot 2 a distance of 402.5 feet to an iron pipe situated on the Westerly shore of Pelican Lake and from which a Hemlock tree 14 inches in diameter bears S. 12'-0" W. 15.4 feet distant; thence S. 19°-42' W. on a straight line along the shore of Pelican Lake a distance of 85.7 feet to an iron pin and from which a White Pine tree 18 inches in diameter bears S. 42'-0" W. 15.7 feet distant; thence N. 89°-35' W. on a line parallel with the North line of Gov't. Lot 2 a distance of 374.5 feet to an iron pin marking the intersection with the Easterly right-of-way line of County Trunk Highway "Q" and from which a Maple tree 5 inches in diameter bears S. 78'-0" E. 7.5 feet distant; thence N. 1'-0" E. along said right-of-way line a distance of 80 feet to the point of beginning.

PARCEL NO. 3
Commencing at the 1/4 corner common to Sec. 21 and Sec. 22, T. 35 N. R. 10 E. thence N. 1'-0" E. on the West line of Gov't. Lot 2 a distance of 170 feet to a point; thence S. 89°-35' E. on a line parallel with the East-West 1/4 line of Sec. 22 a distance of 33 feet to an iron pipe marking the intersection with the Easterly right-of-way line of County Trunk Highway "Q" and this pipe being the point of beginning of this parcel of land; thence N. 1°-00' E. along said right-of-way line a distance of 761.4 feet to an iron pipe from which a Maple tree 5 inches in diameter bears S. 78° E. 7.5 feet distant; thence S. 89°-35' E. on a line parallel with the north line of Government Lot 2 a distance of 374.5 feet to an iron pin situated on the Westerly shore of Pelican Lake and from which a White Pine tree 18 inches in diameter bears S. 42° W. 15.7 feet distant; thence Southerly along the Westerly shore of Pelican Lake a distance of 785 feet, more or less, to an iron pipe from which a White Birch tree 8 inches in diameter bears N. 85° E. 2.2 feet distant; thence N. 89°-50' W. on a line parallel with the East-West 1/4 line of Sec. 22 a distance of 203.2 feet to the point of beginning.

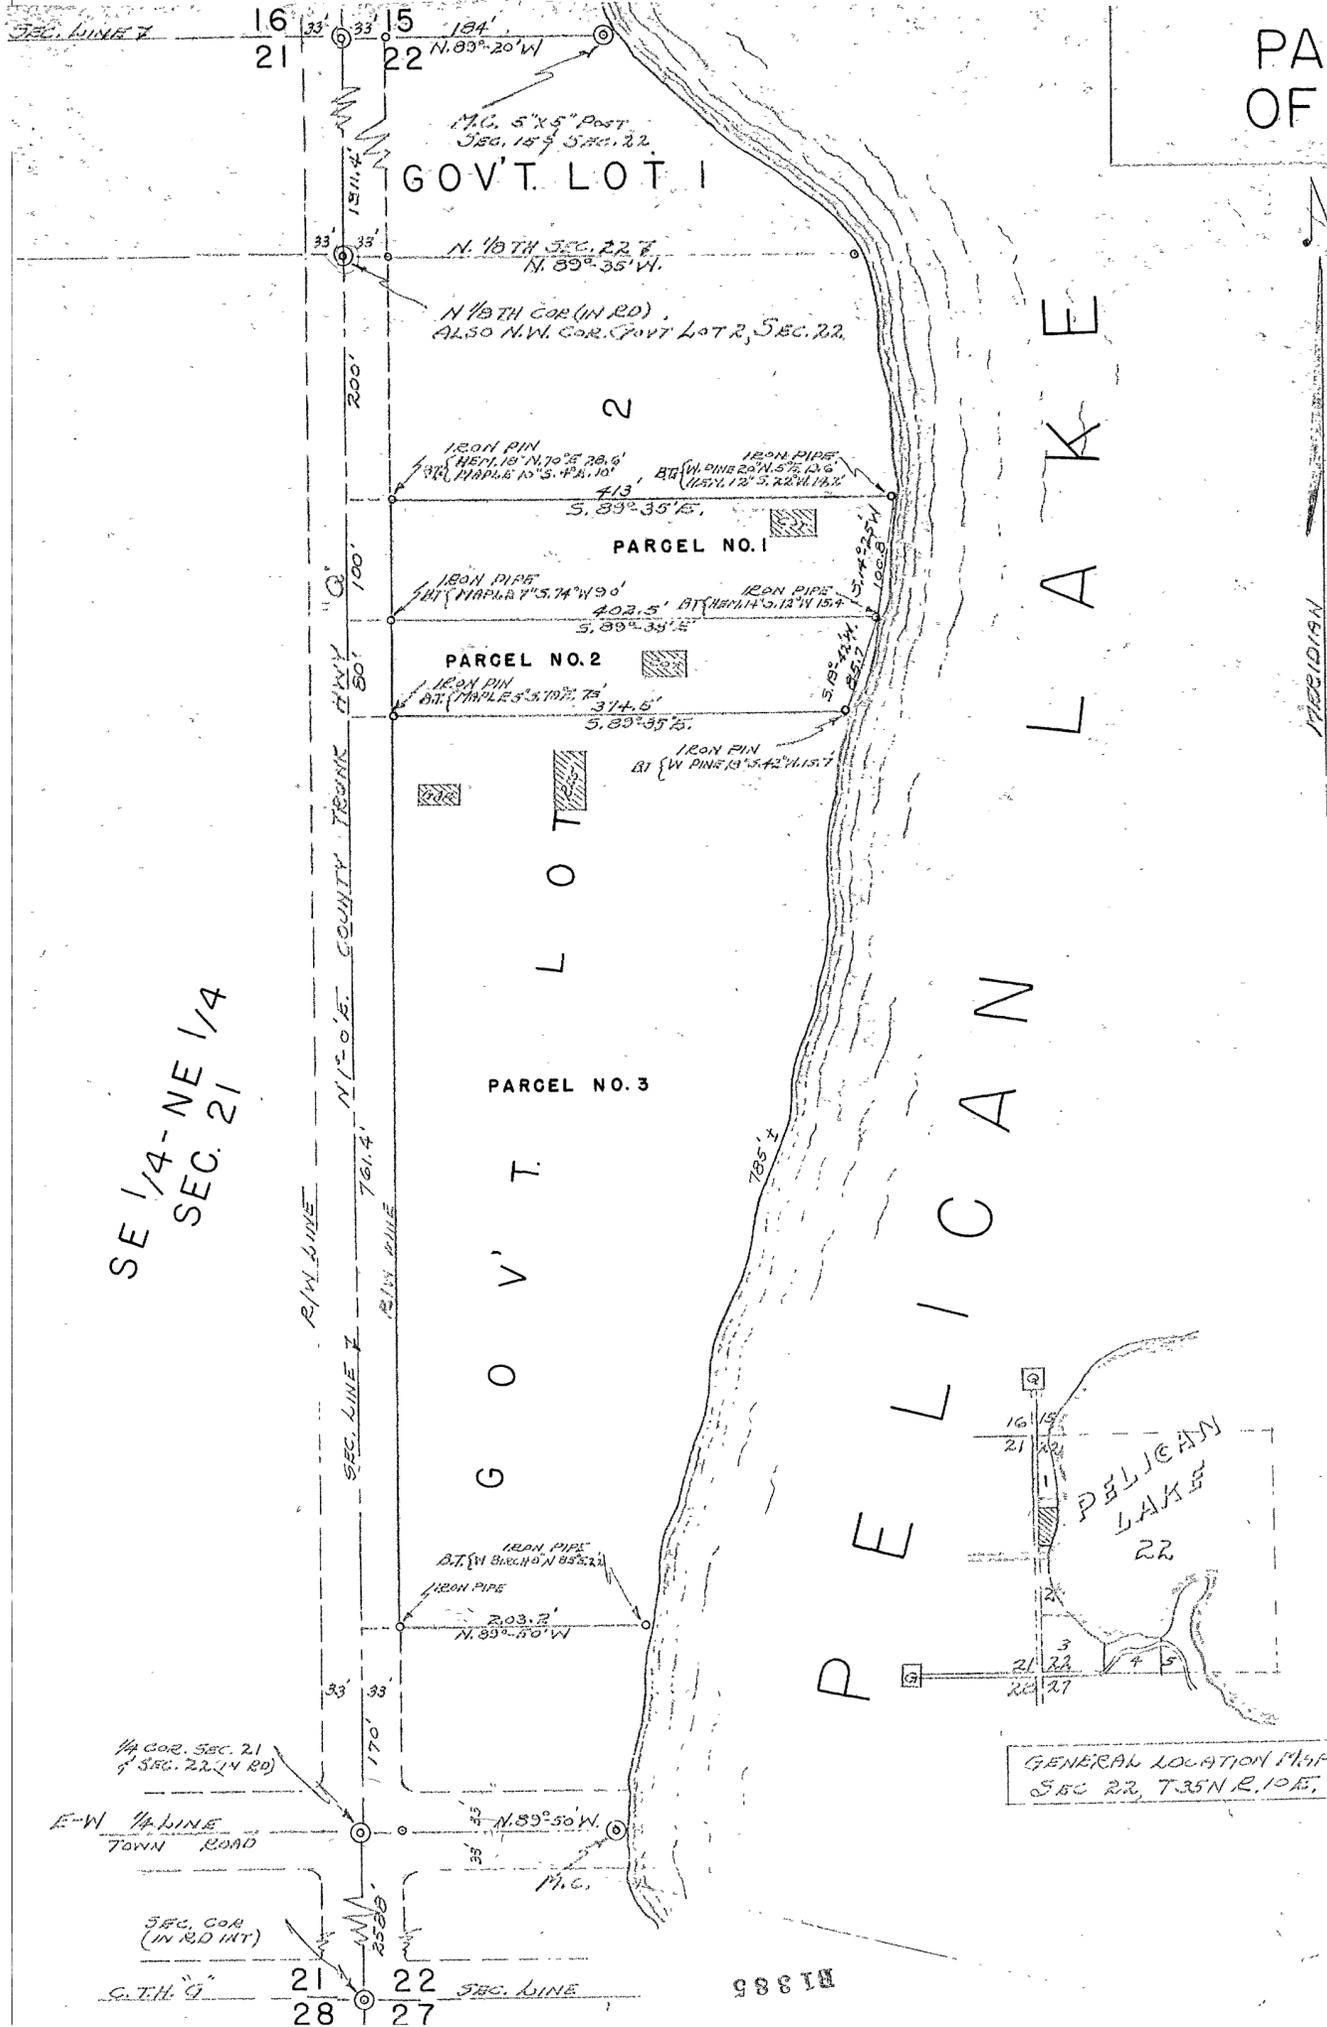

GENERAL LOCATION MAP
SEC. 22, T. 35 N. R. 10 E.



BY GENISOT ENGINEERING CO.
COUNTY SURVEYOR, ONEIDA COUNTY, WIS.
SURVEY FOR H. J. ERDMAN PELICAN LAKE, WIS.
SCALE 1" = 100' DATE SEPT. 19-49 DWN BY F. R. W.
DWG. NO. 627-1 GENISOT ENGINEERING CO. RHINELANDER, WIS.