


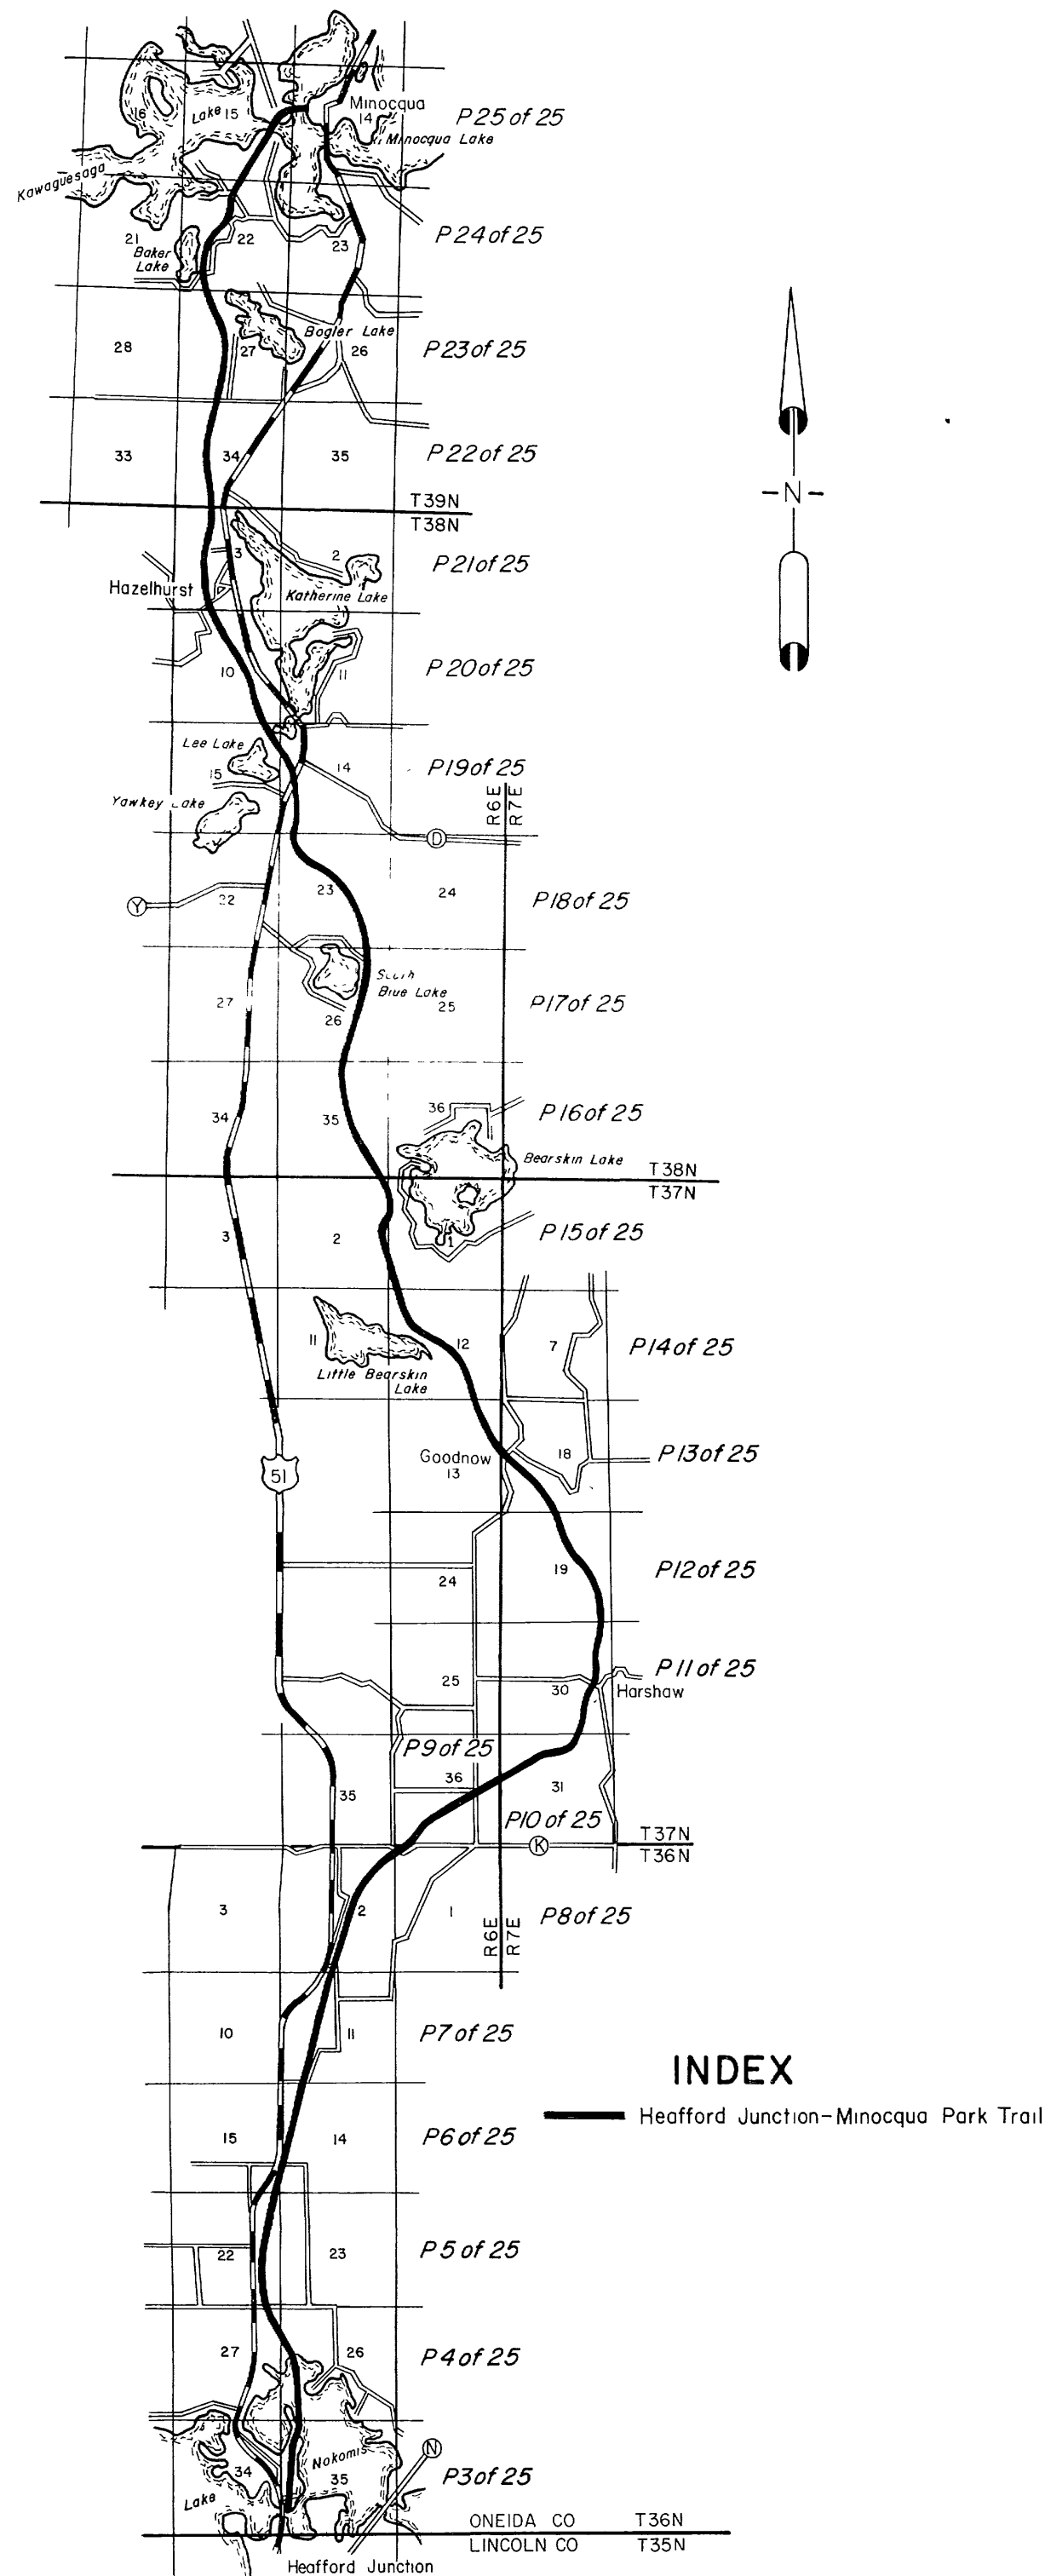


Survey of the Center Line of
the Abandoned
Chicago, Milwaukee, St. Paul and Pacific Railroad
in
T36N,R6E; T37N,R6E; T37N,R7E; T38N,R6E; T39N,R6E
Oneida County, Wisconsin

This survey is based on the CMSP&P Railroad center line survey map approved by the Secretary of the Interior at Washington DC, April 25, 1887, and the apparent recovered center line of the abandoned tracks. Slight adjustments in the curve data were necessary to make the actual center line and the 1887 map agree. Field evidence was considered controlling over map data. Angles were measured with a Wild T1A transit, serial No 62876, using the mean of four repetitions. Distances were measured with a Geodimeter "76", serial No 1712. Two measurements were recorded in English units and two in metric units.

Map bearing is based on an evaluation of solar observations made at approximately 15 station intervals which varied from 0°01'00" CW to 0°01'18" CCW. No adjustments were made for convergency of meridians. A check traverse was run on USH "51" from Heafford Junction to Minocqua. Map bearing is 0°00'22" CW of the C. & G. S. Bearskin station azimuth mark bearing.

Monuments are cast aluminum break off type with 3" caps bearing the legend "STATE OF WISCONSIN SURVEY MARKER" and the appropriate identification, unless otherwise noted on map. Monuments were buried from 6" to 18" below the surface of the grade.

Section and subdivision lines shown on the maps are diagrammatic, and for illustrative purposes only.

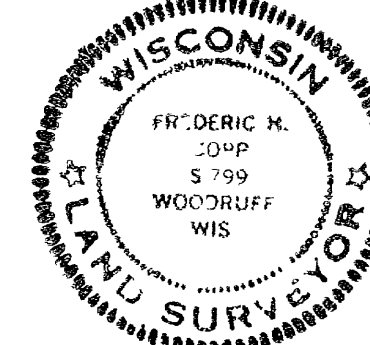

F. H. Copp 1-24-78
F H Copp S-799

Crew Chief - Marvin Seymour
Draftsman - Brian Gehrig
Crewmen — D Harpster
K Freund
B Gehrig
Cornell
R Briggs
M Gibson
N Mesum
Wolniewicz
E Haig
L Ruder
D Sleight
V Dewitt Jr
V Penn
J Obadal
D Stoiber
B Hoeft

BEARING OBJECT ABBREVIATION

A = Aspen	PJ = Jack Pine
BW = White Birch	PN = Norway Pine
C = White Cedar	PS = Scotch Pine
CH = Black Cherry	PW = White Pine
FB = Fir Balsam	SW = White Spruce
MH = Sugar Maple	T = Tamarack
MR = Red Maple	T P = Telephone Pole
OR = Red Oak	P Pole = Power Pole

Received for filing 7 June 1978
R. H. Minak, R.S. 1090
Oneida County Surveyor

NOTE
If any errors are found on these maps please
contact F H Copp at the Trout Lake Forestry Hdqtrs


Wisconsin Department of Natural Resources
Bureau of Parks and Recreation
Heafford Junction - Minocqua Park Trail

Center Line Location
INDEX SHEET

Scale 1" = 1 1/4 miles Dr by BMG 4/5/77

SHEET 2 of 25

B1400

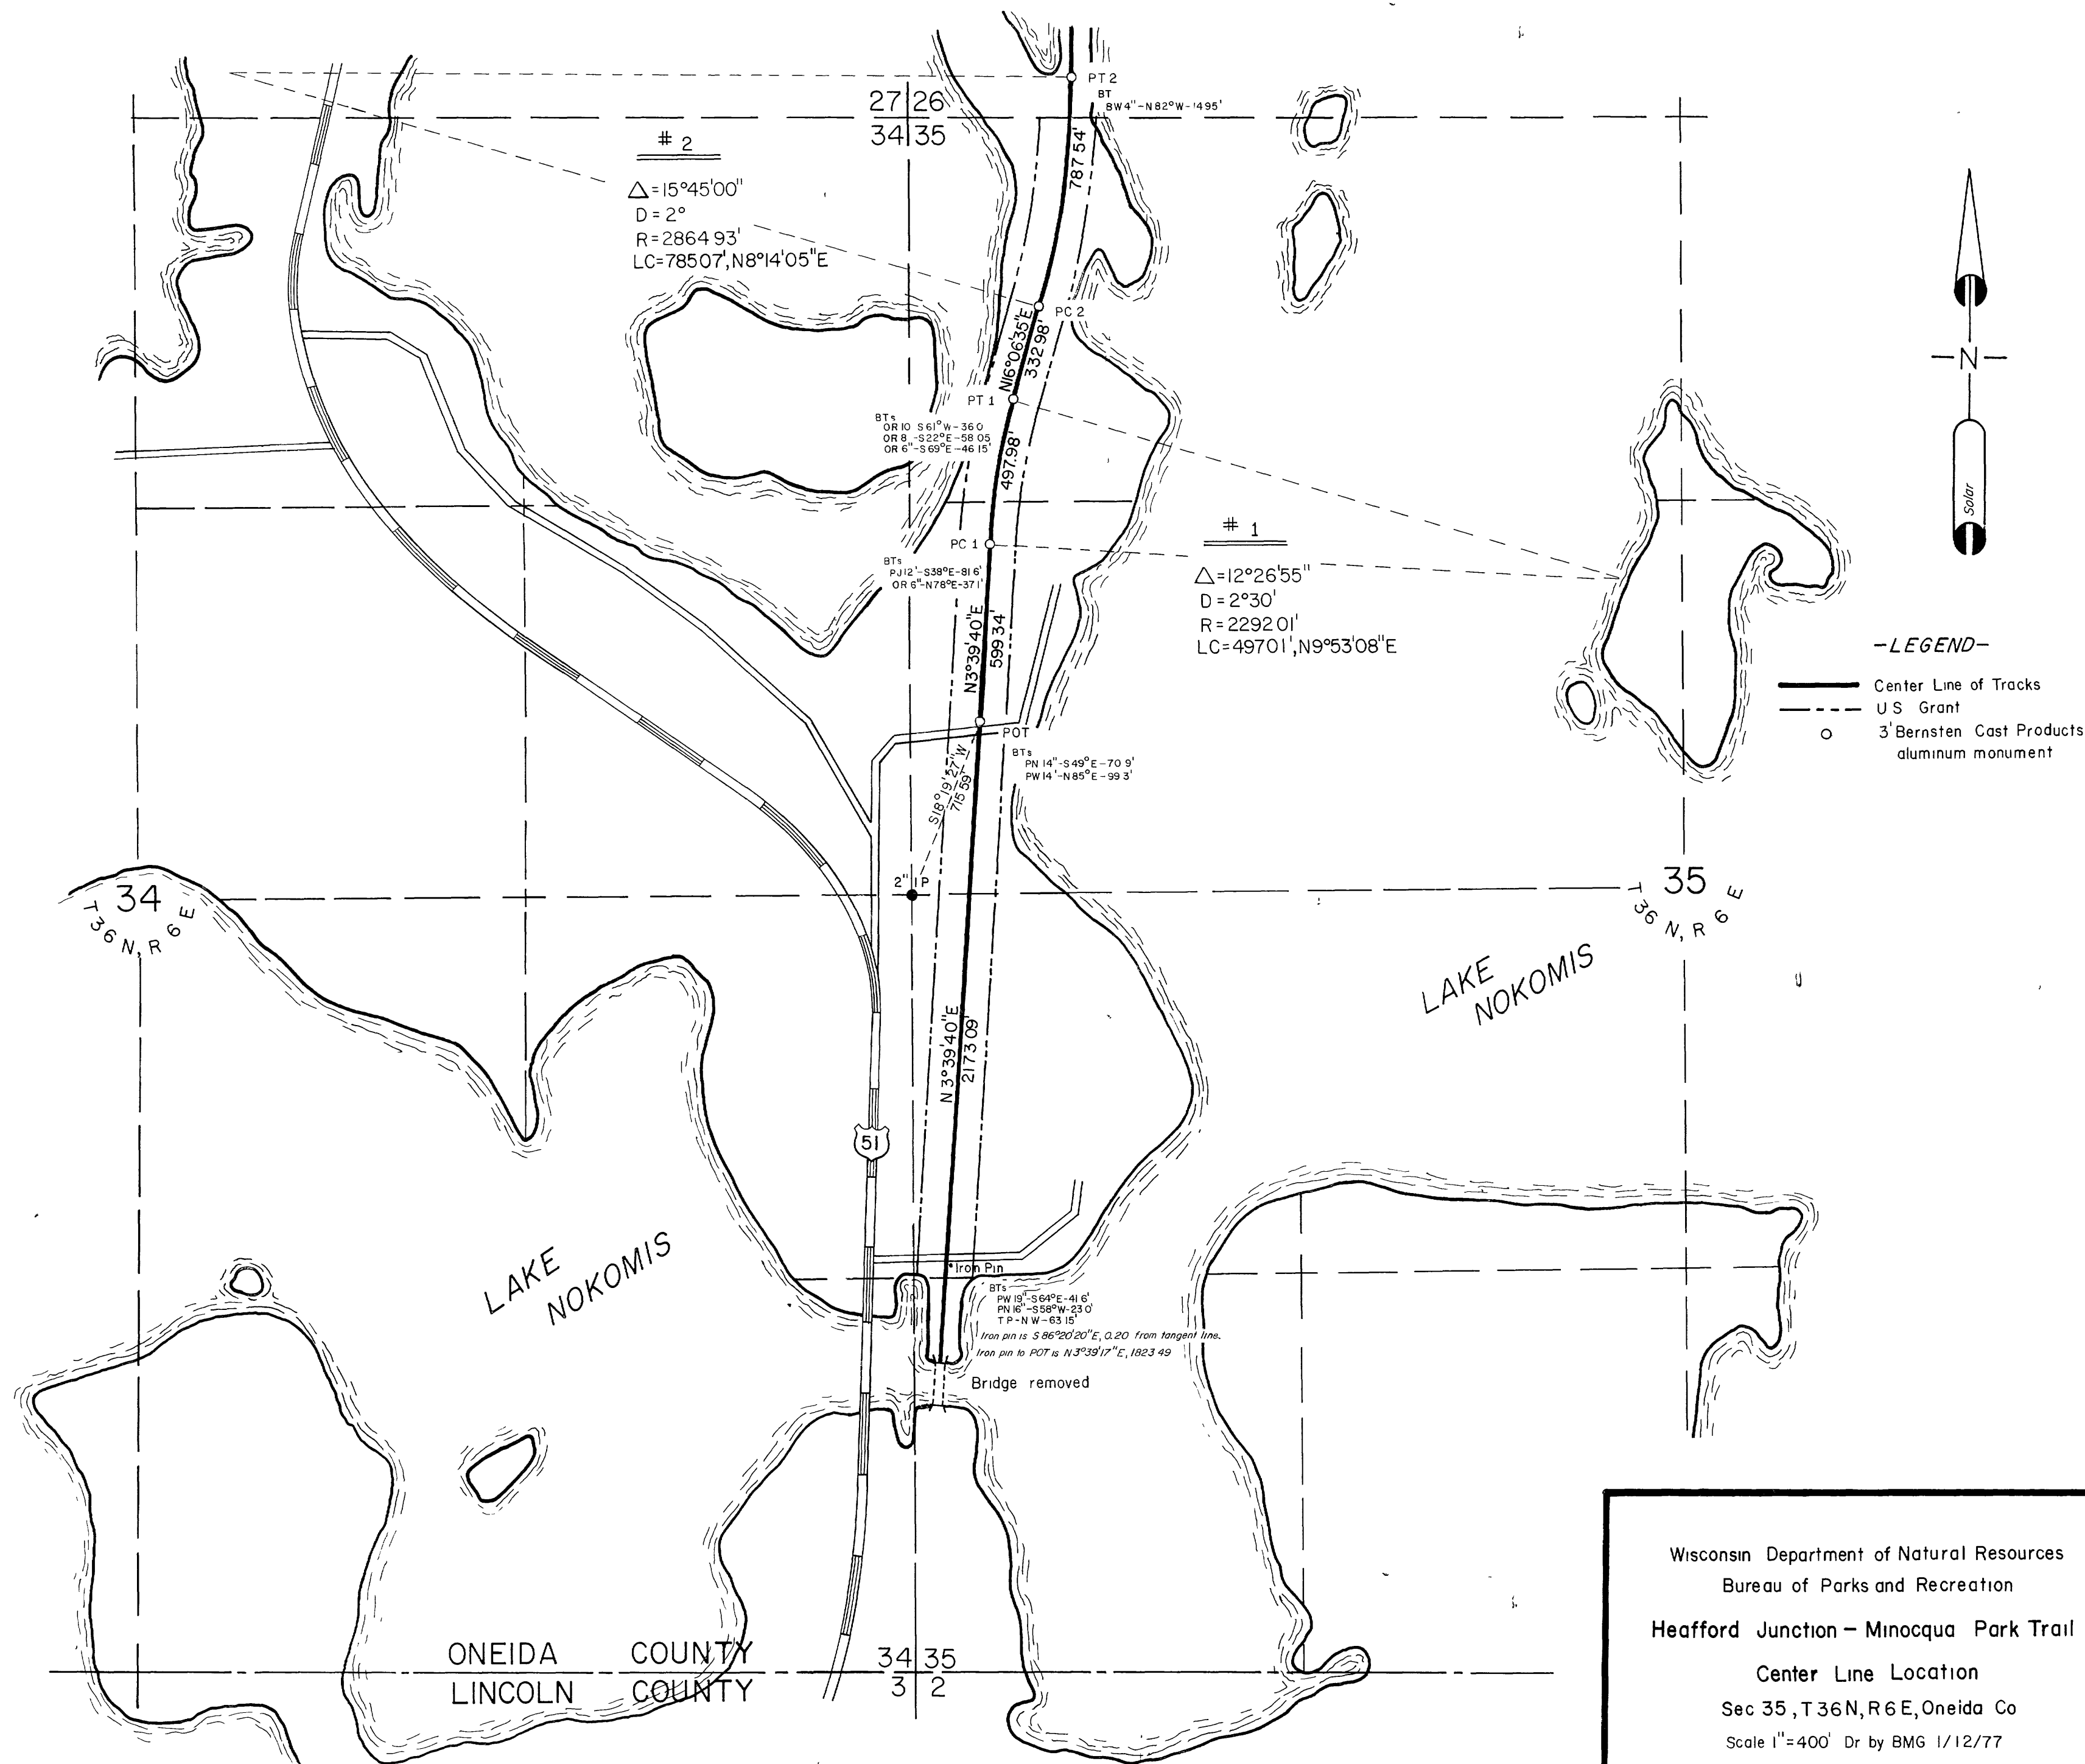

Wisconsin Department of Natural Resources
Bureau of Parks and Recreation

Heafford Junction - Minocqua Park Trail


Center Line Location

Sec 35, T36N, R6E, Oneida Co

Scale 1" = 400' Dr by BMG 1/12/77

SHEET 3 of 25

B1400

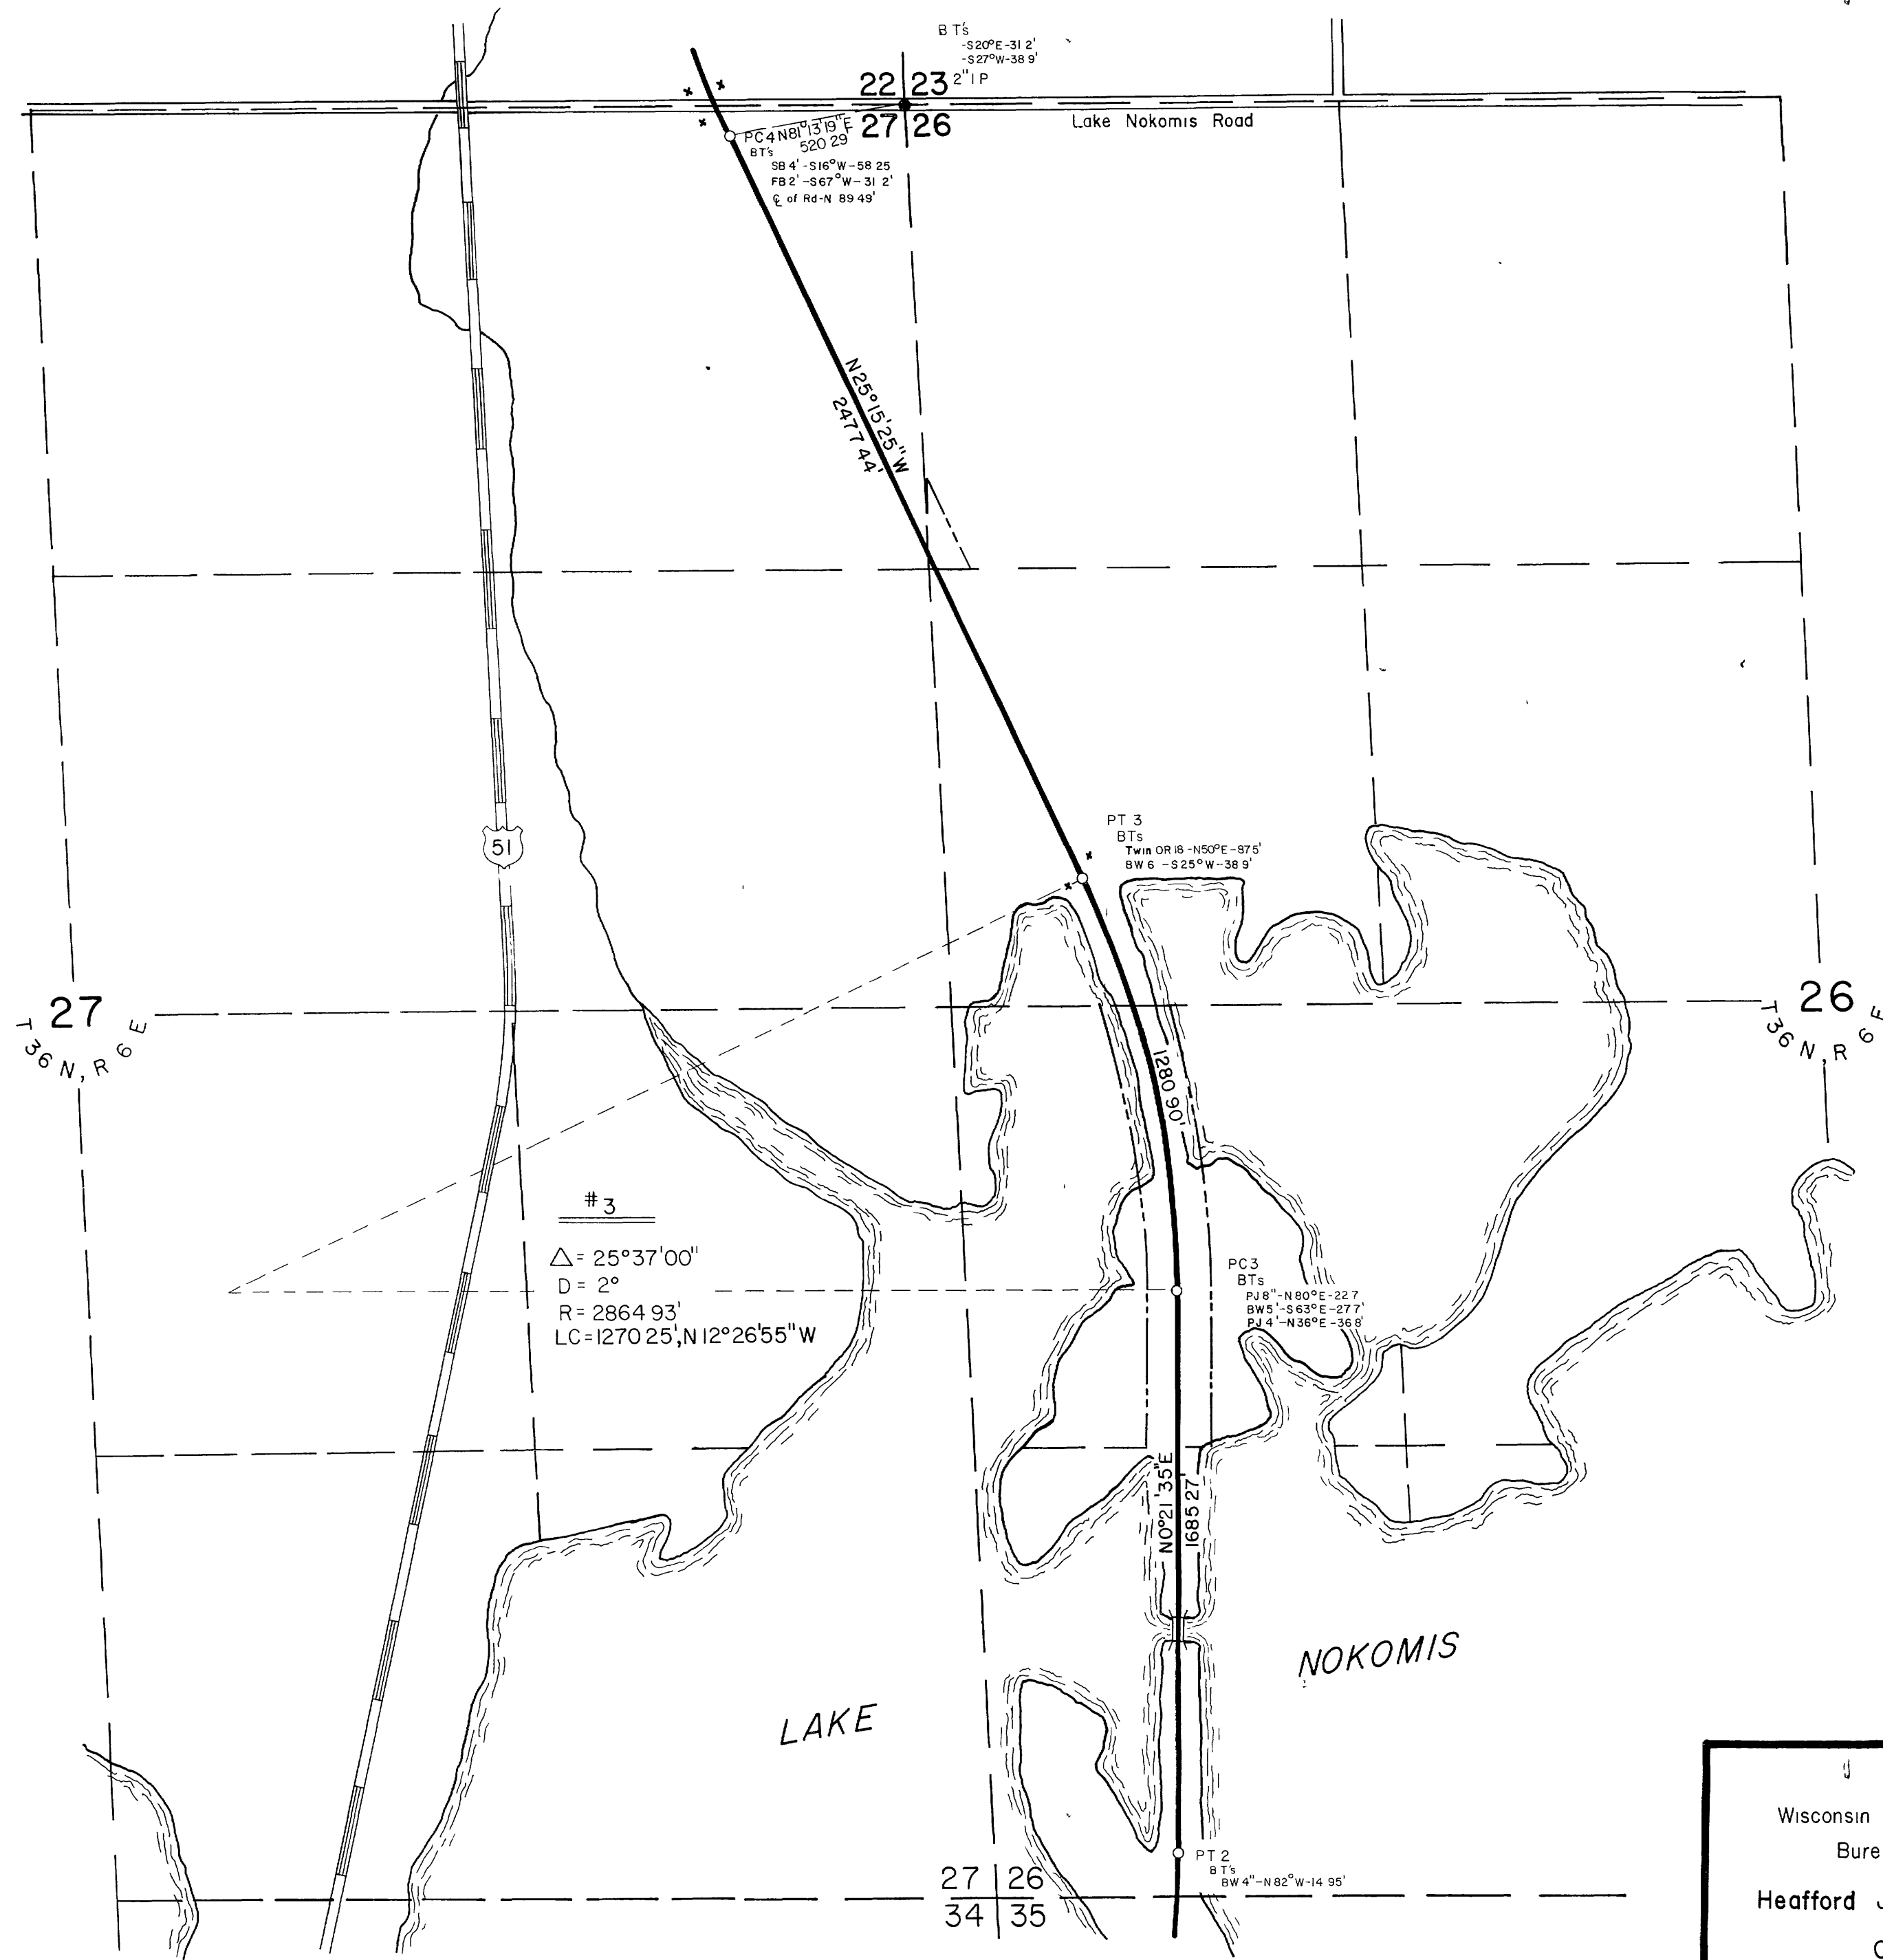

—LEGEND—

— Center Line of Tracks

— U.S. Grant

○ 3' Bernsten Cast Products aluminum monument

x Fence posts

Wisconsin Department of Natural Resources
Bureau of Parks and Recreation

Heafford Junction — Minocqua Park Trail



Center Line Location

Secs 26, 27, T36N, R6E, Oneida Co

Scale 1" = 400' Dr by BMG 1/13/77

SHEET 4 of 25

B1400

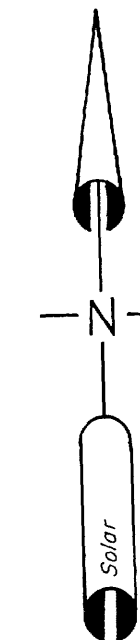
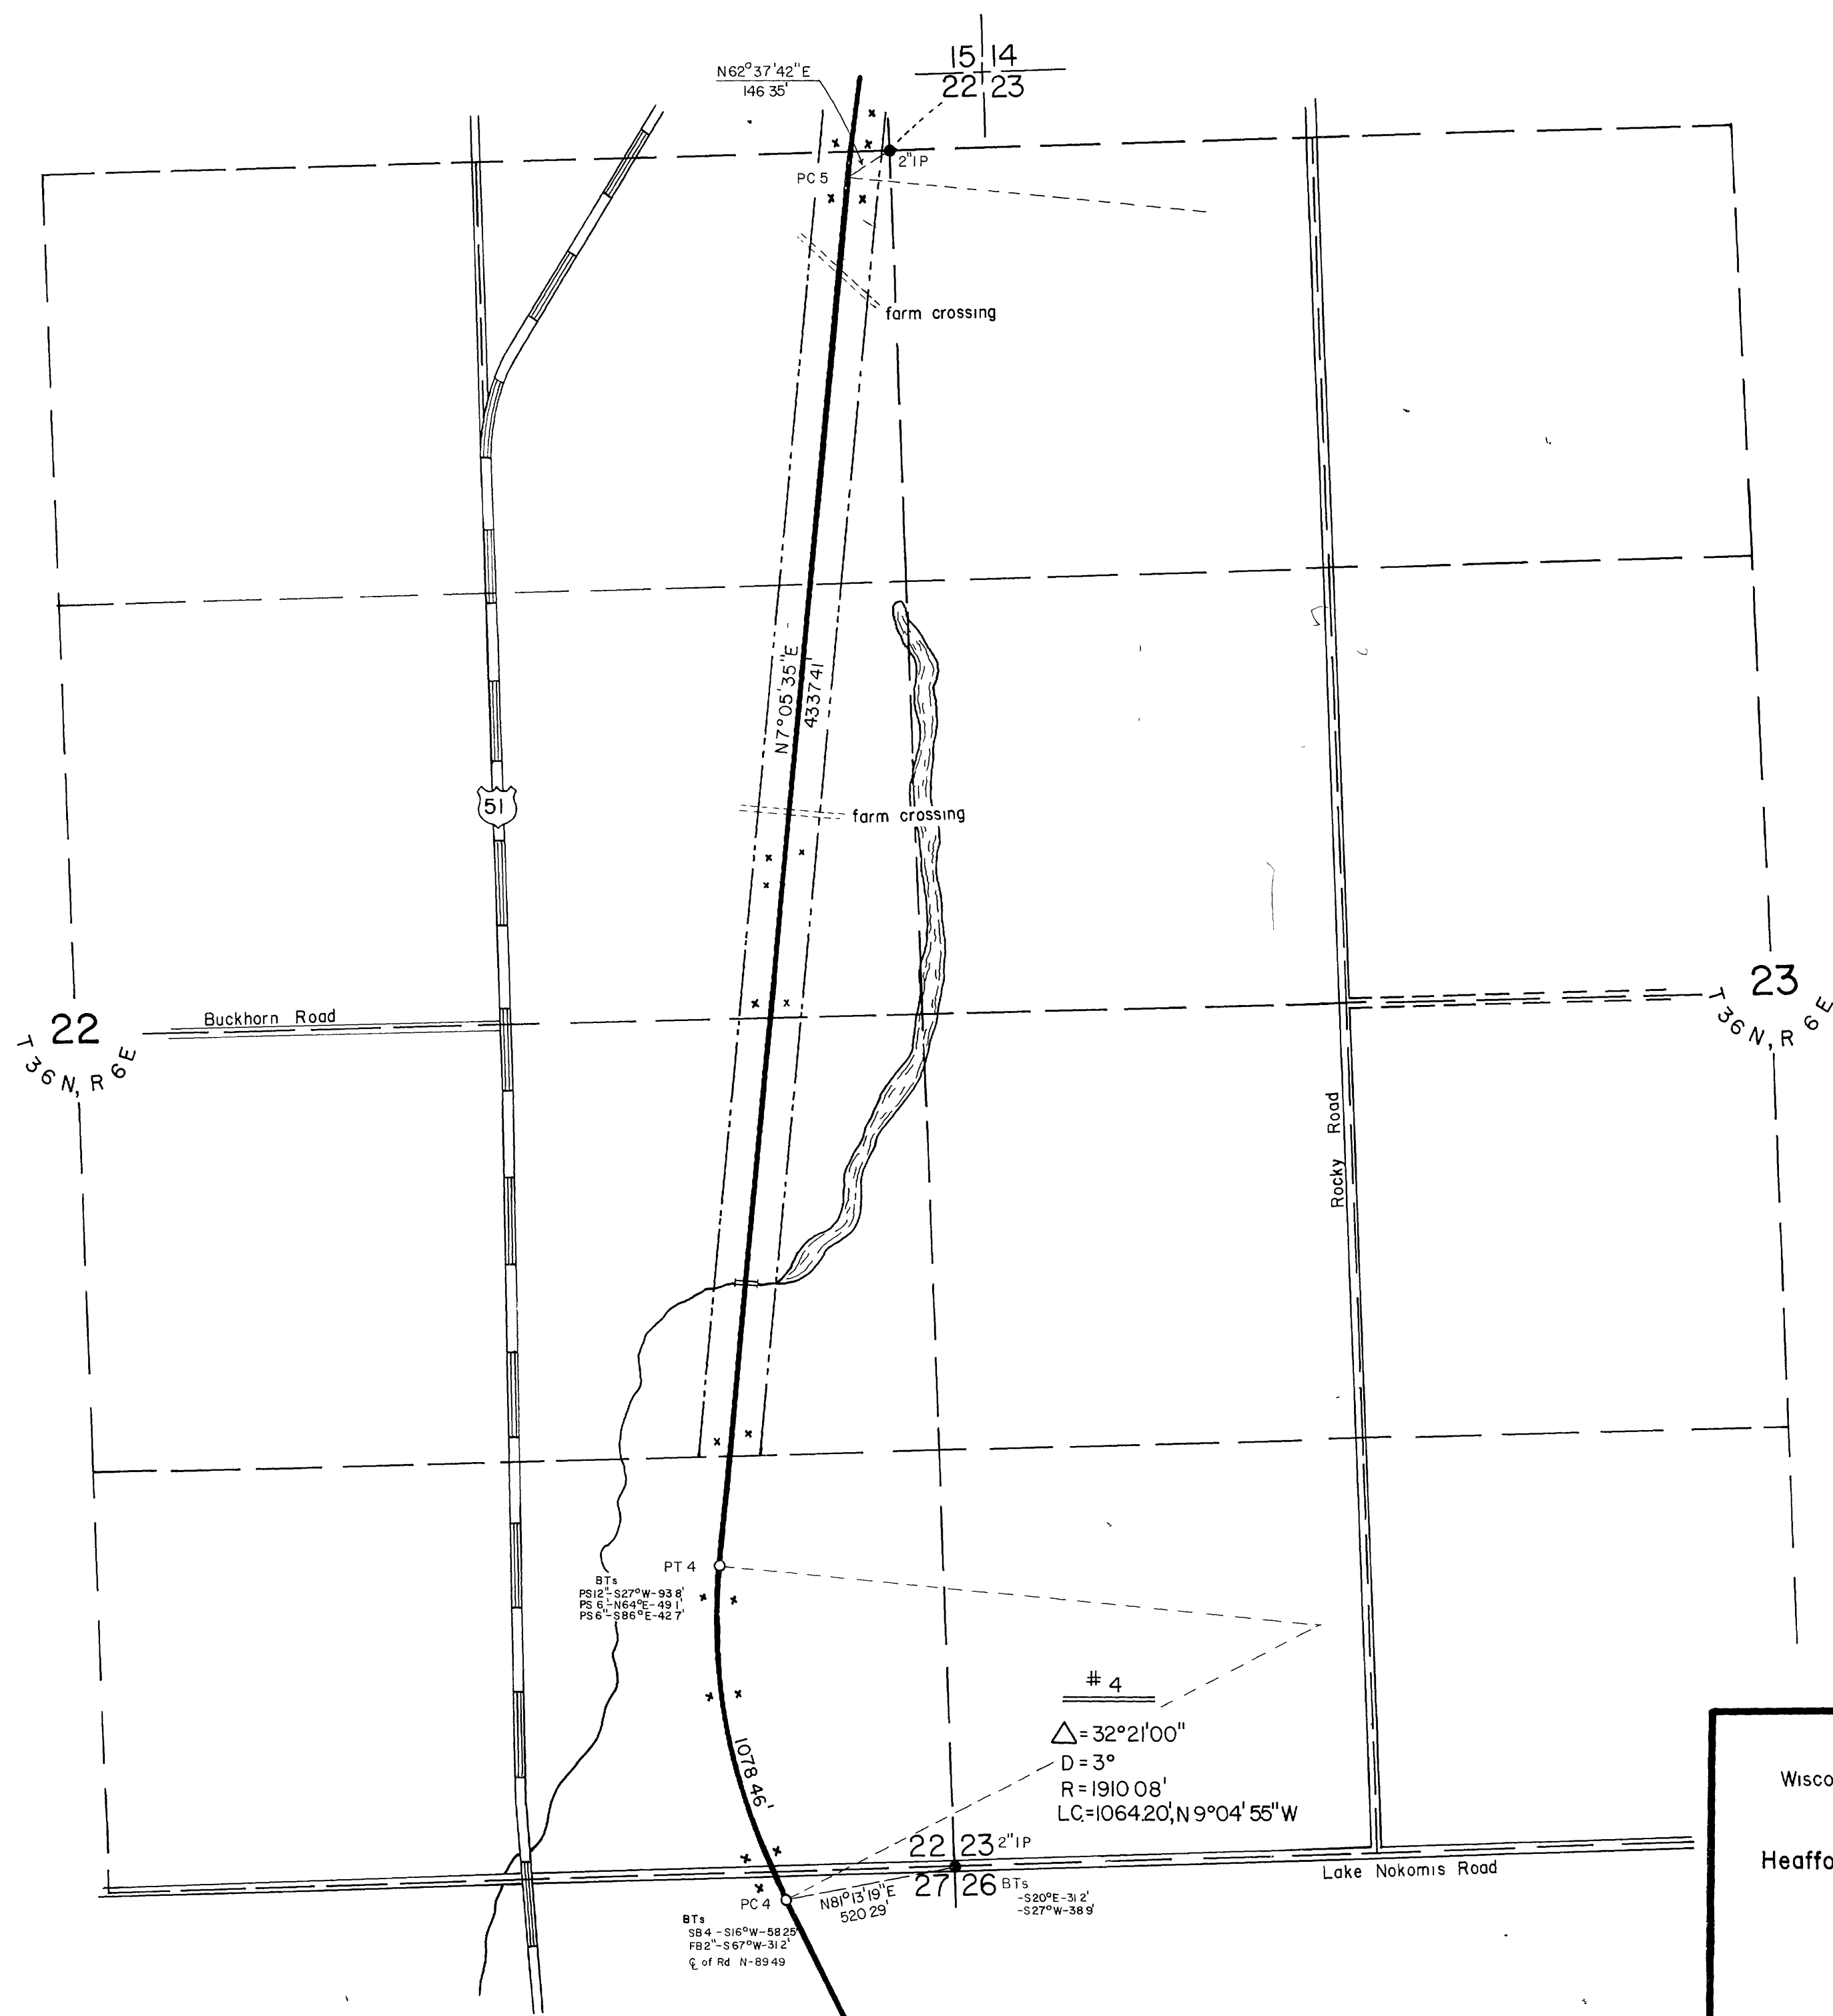


-LEGEND-

- Center Line of Tracks
- - - U S Grant
- 3' Bernsten Cast Products aluminum monument
- x Fence posts

Wisconsin Department of Natural Resources
Bureau of Parks and Recreation
Heafford Junction - Minocqua Park Trail
Center Line Location
Sec 22, T36N, R6E, Oneida Co
Scale 1" = 400' Dr by BMG 1/18/77
SHEET 5 of 25



B1400

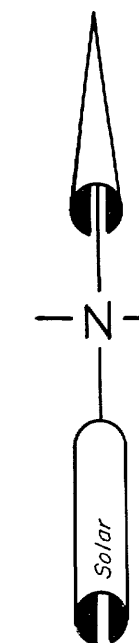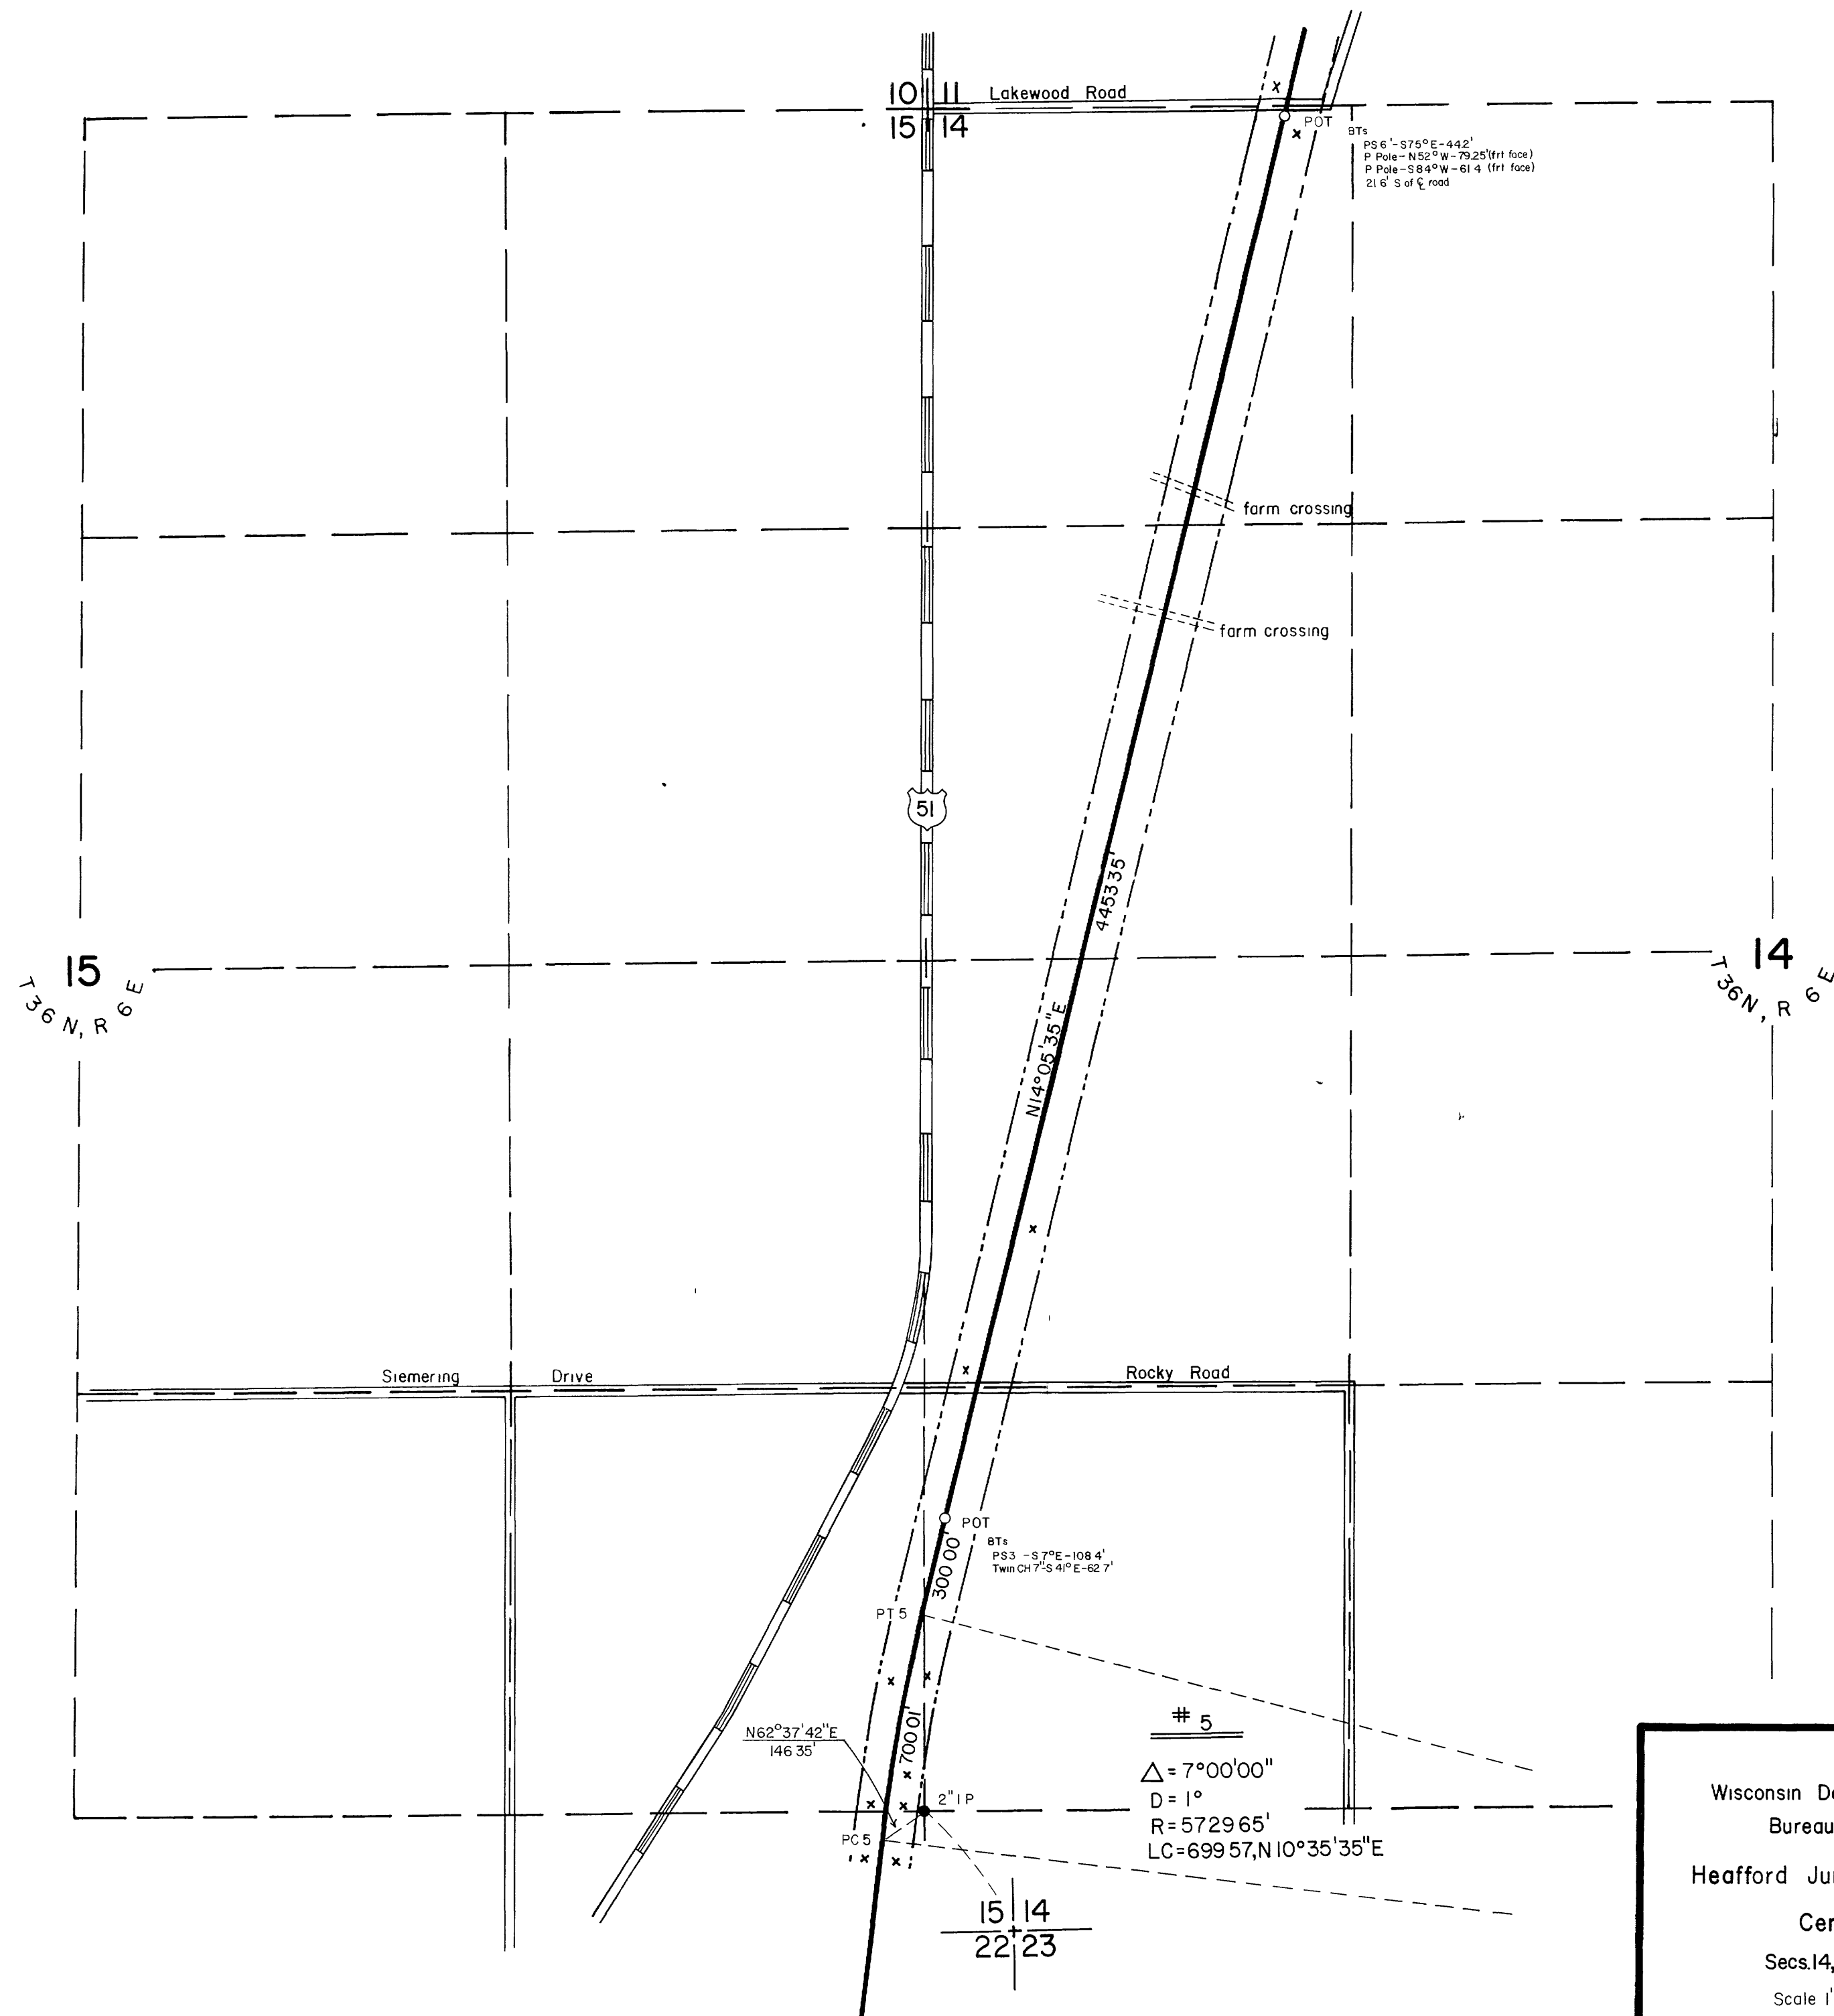

- LEGEND—
- Center Line of Tracks
 - - - U.S. Grant
 - o 3' Bernstein Cast Products aluminum monument
 - x Fence posts

Wisconsin Department of Natural Resources
Bureau of Parks and Recreation
Heafford Junction - Minocqua Park Trail
Center Line Location
Secs. 14, 15, T 36 N, R 6 E, Oneida Co
Scale 1"=400' Dr by BMG 1/26/77
SHEET 6 of 25

B1400

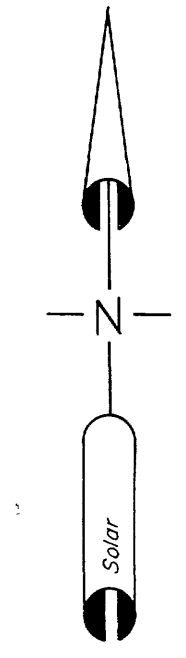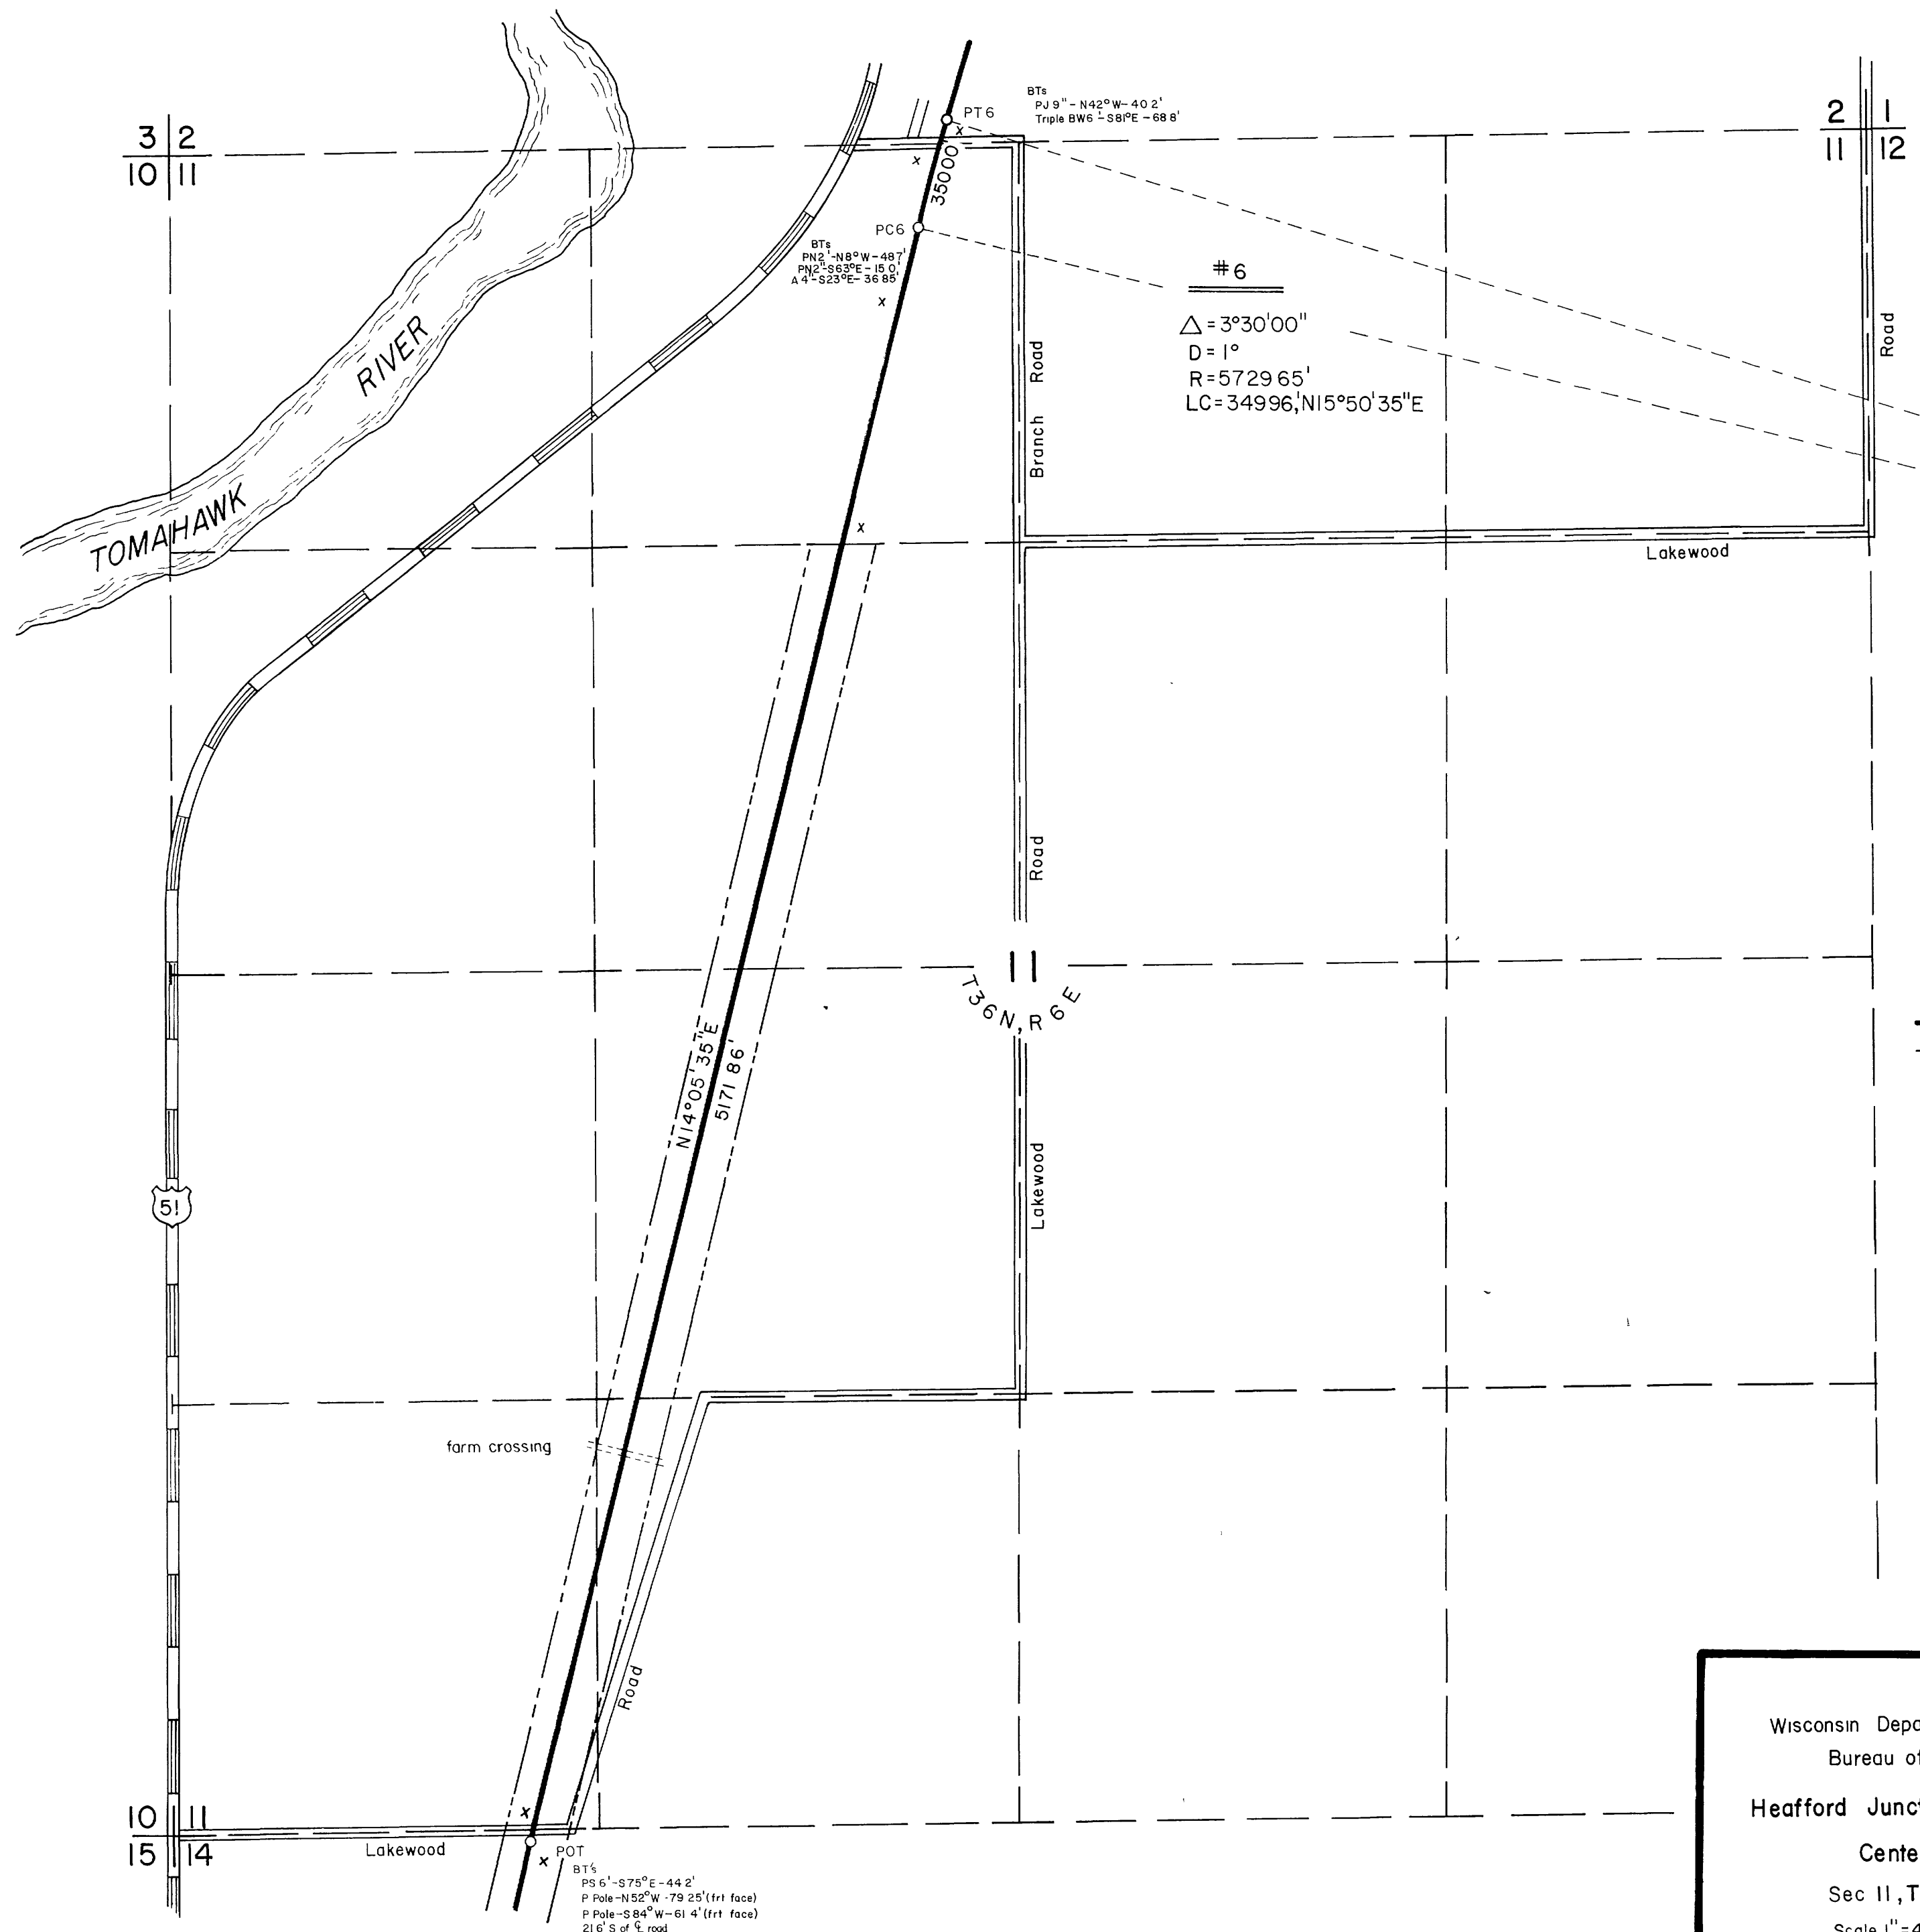

- LEGEND—
- Center Line of Tracks
 - - - U S Grant
 - 3' Bernstein Cast Products aluminum monument
 - x Fence posts

Wisconsin Department of Natural Resources
Bureau of Parks and Recreation

Heafford Junction - Minocqua Park Trail


Center Line Location

Sec 11, T 36 N, R 6 E, Oneida Co

Scale 1" = 400' Dr by BMG 2/2/77



SHEET 7 of 25

B1400

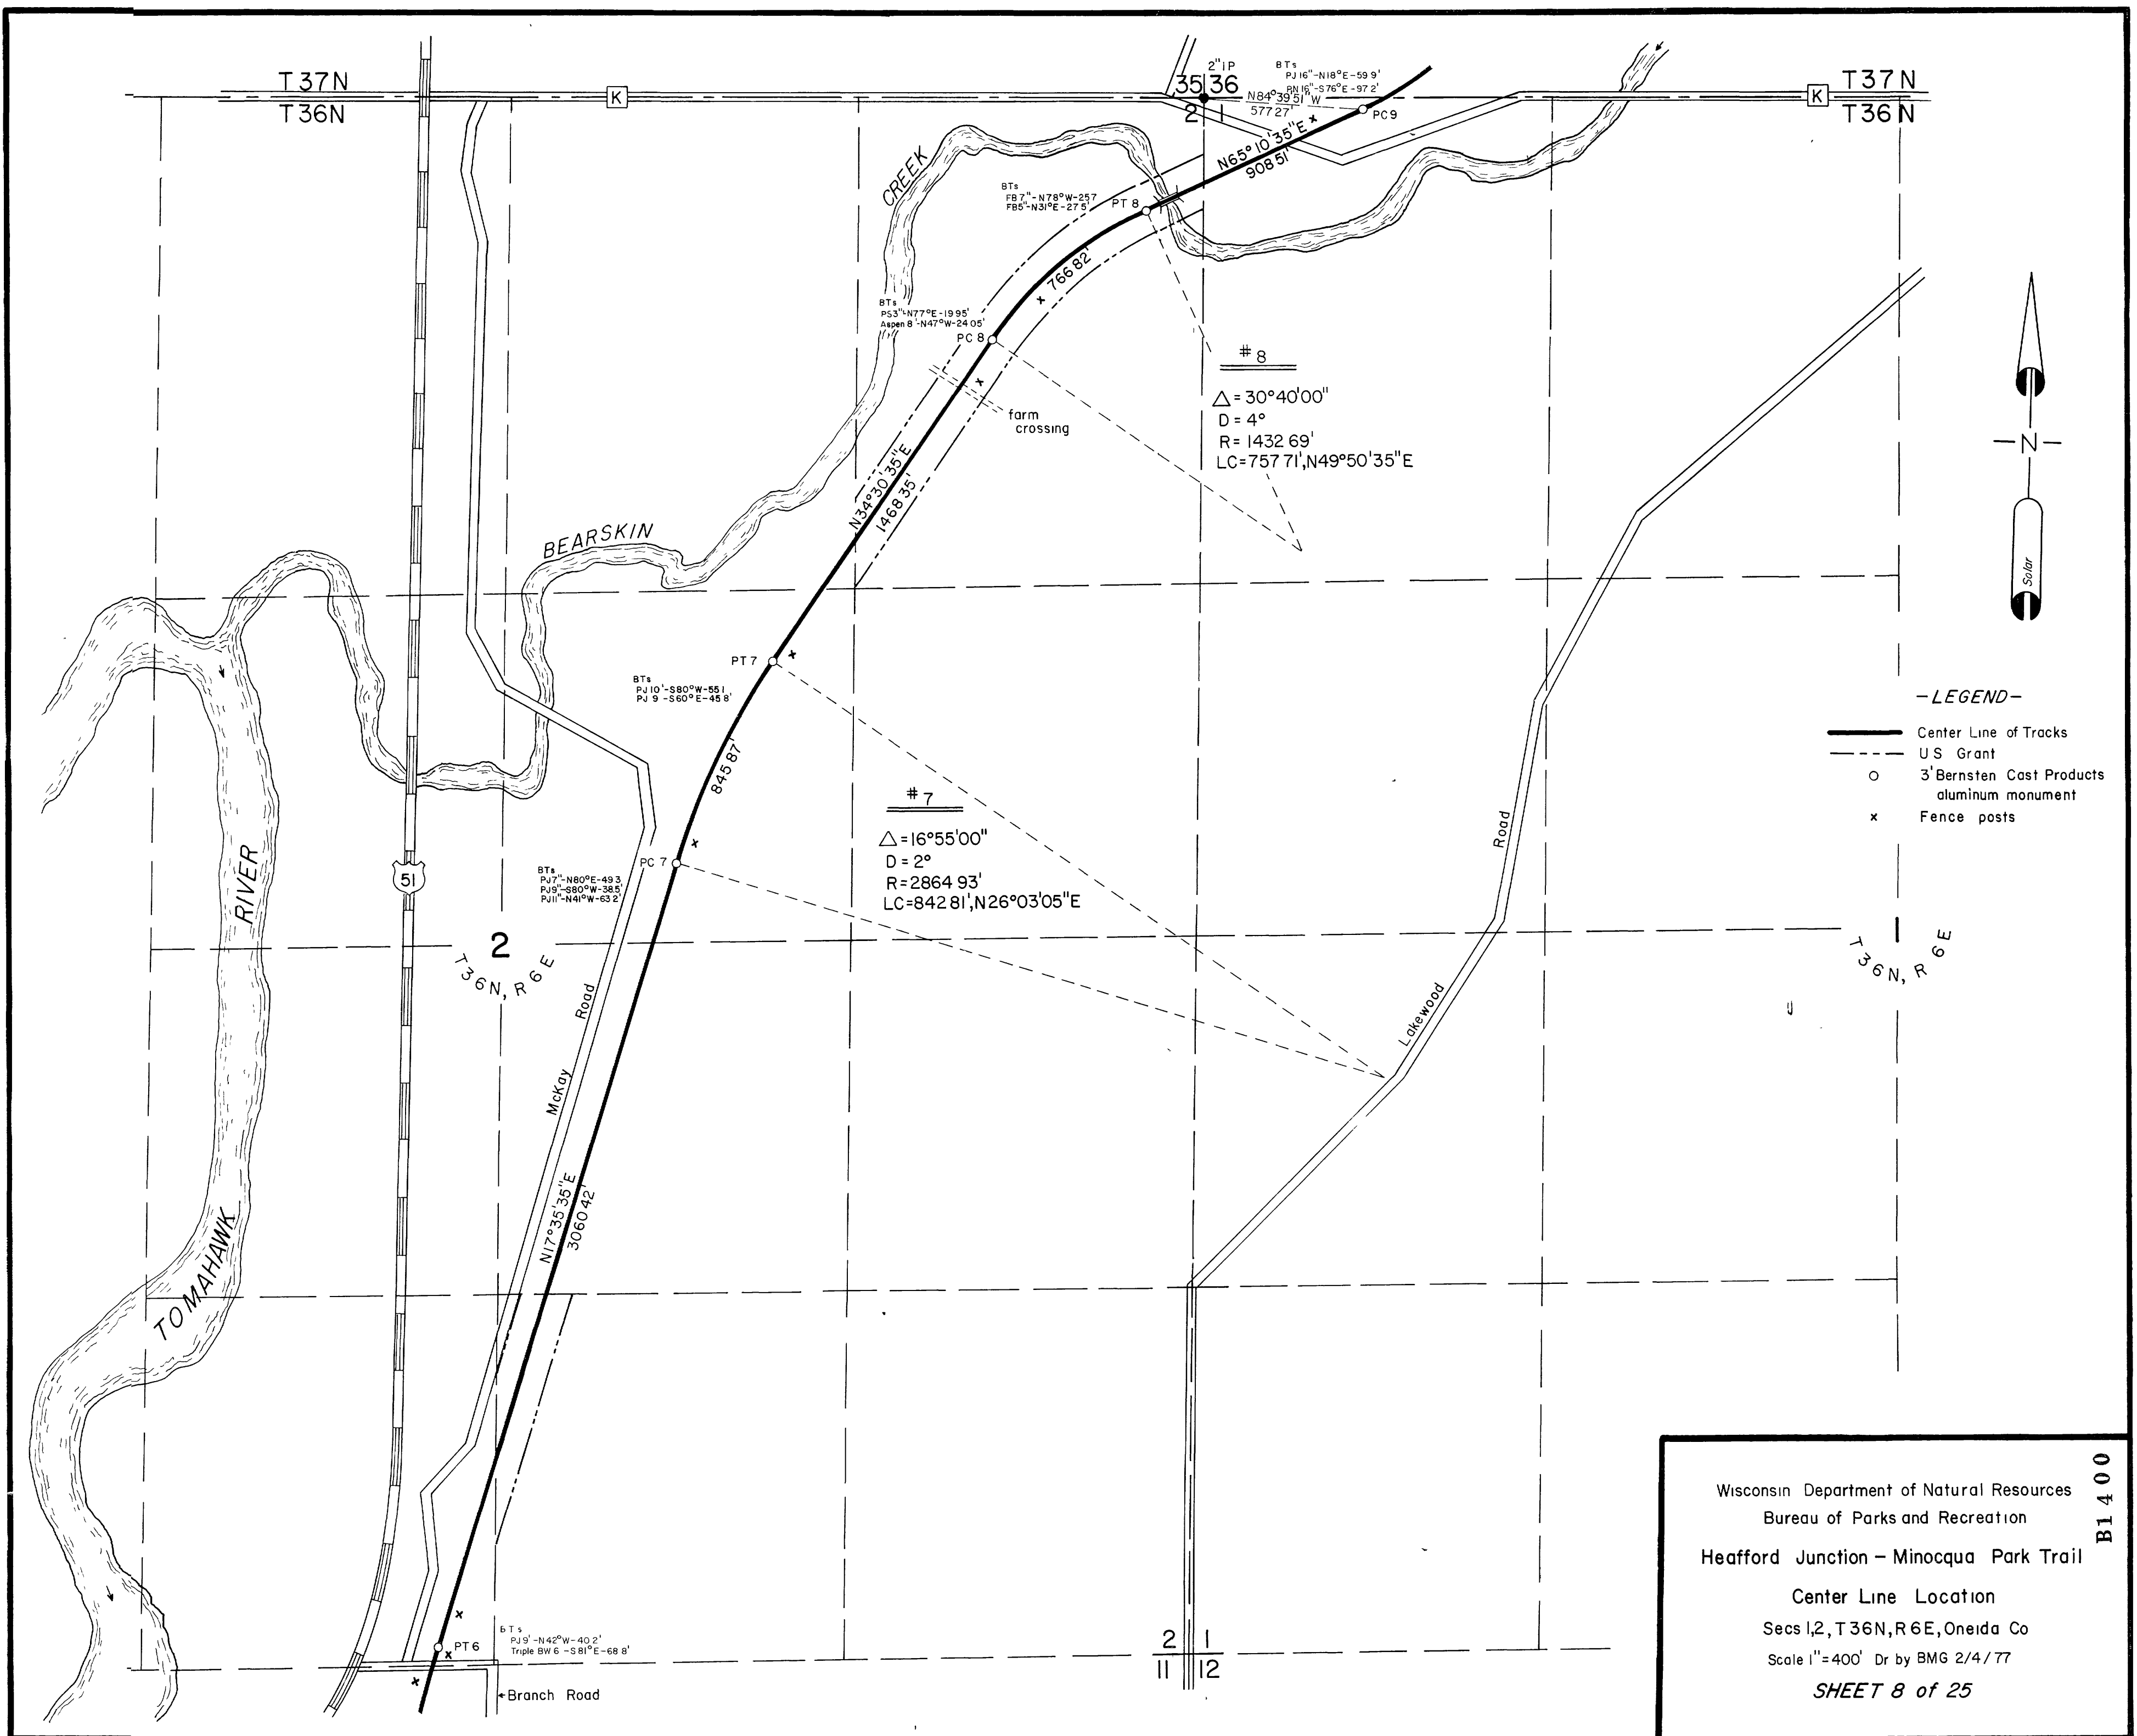

- LEGEND -
- Center Line of Tracks
 - U.S. Grant
 - 3' Bernsten Cast Products aluminum monument
 - Fence posts


Wisconsin Department of Natural Resources
Bureau of Parks and Recreation
Heafford Junction - Minocqua Park Trail
Center Line Location
Secs 1, 2, T36N, R6E, Oneida Co
Scale 1" = 400' Dr by BMG 2/4/77
SHEET 8 of 25
B1400

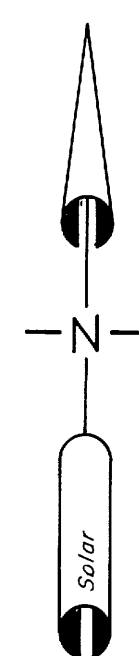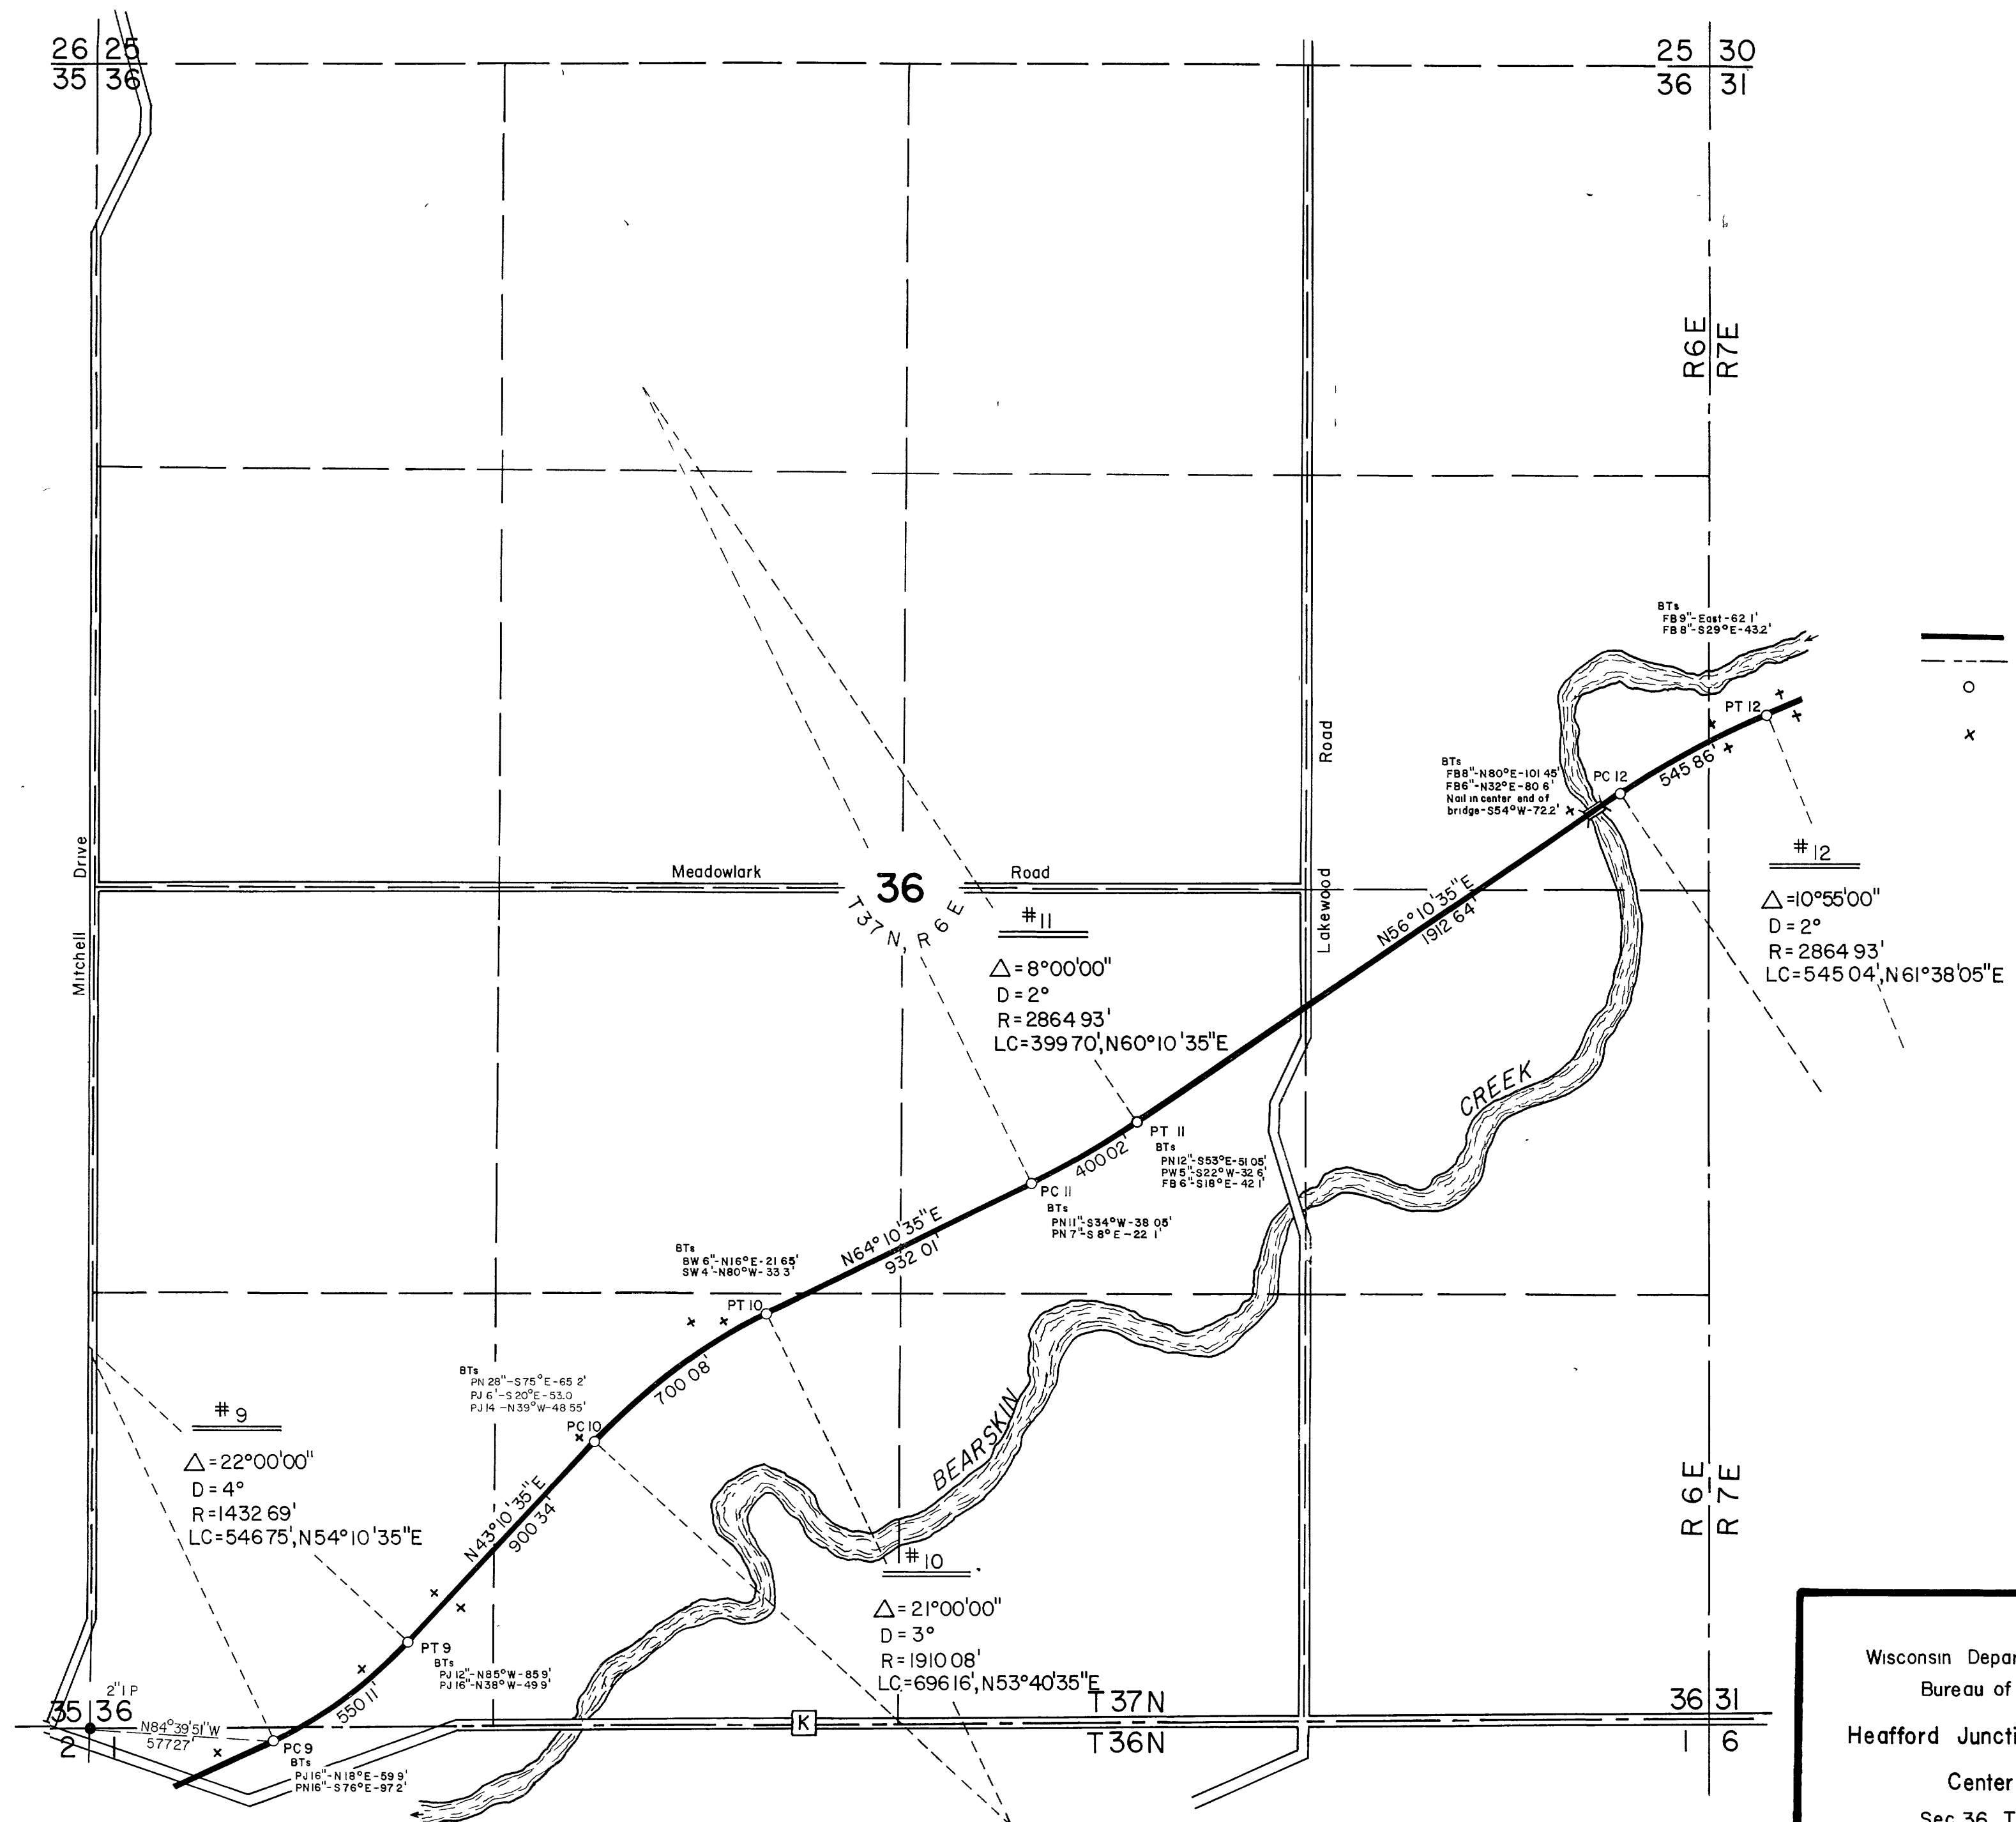

- LEGEND-**
- Center Line of Tracks
 - - - U.S. Grant
 - 3' Bernstein Cast Products aluminum monument
 - x Fence posts



Wisconsin Department of Natural Resources
 Bureau of Parks and Recreation
 Heafford Junction - Minocqua Park Trail
 Center Line Location
 Sec 36, T 37N, R 6E, Oneida Co
 Scale 1" = 400' Dr by BMG 2/9/77
 SHEET 9 of 25

B1400

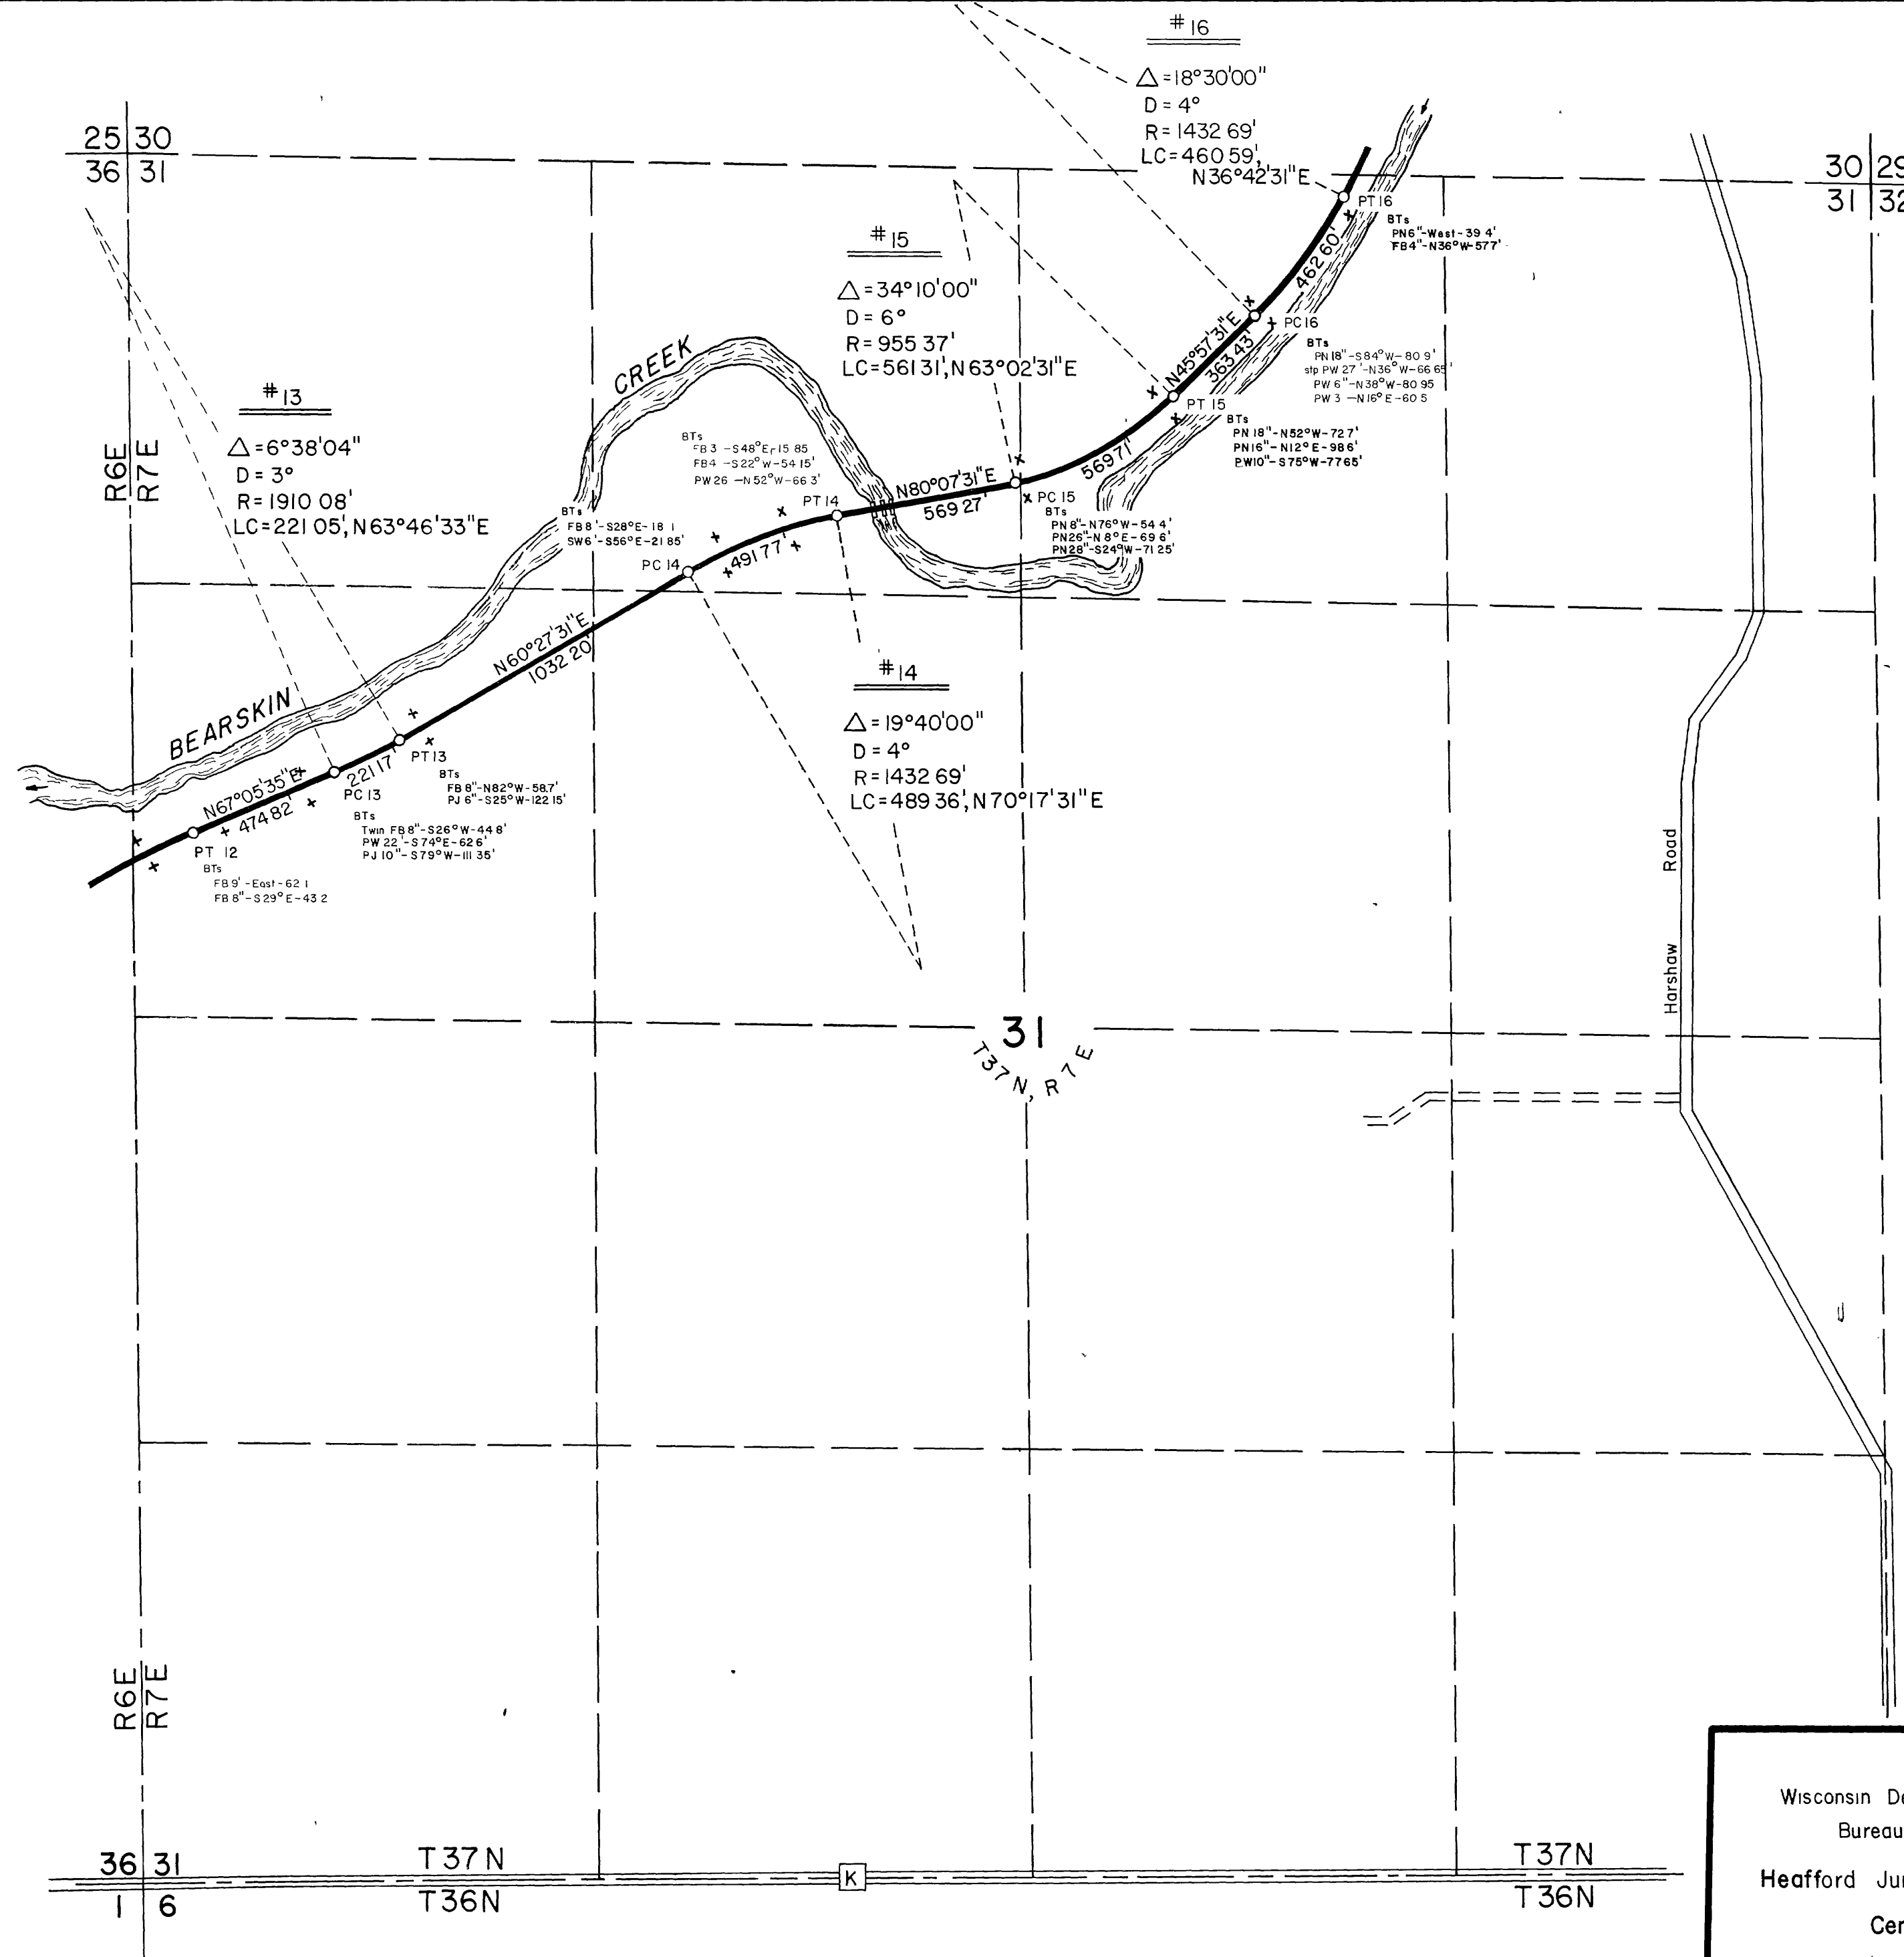

Wisconsin Department of Natural Resources
 Bureau of Parks and Recreation
 Heafford Junction - Minocqua Park Trail
 Center Line Location
 Sec 31, T37N, R7E, Oneida Co
 Scale 1"=400' Dr by BMG 2/14/77
 SHEET 10 of 25

B1409

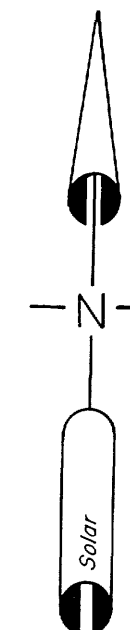
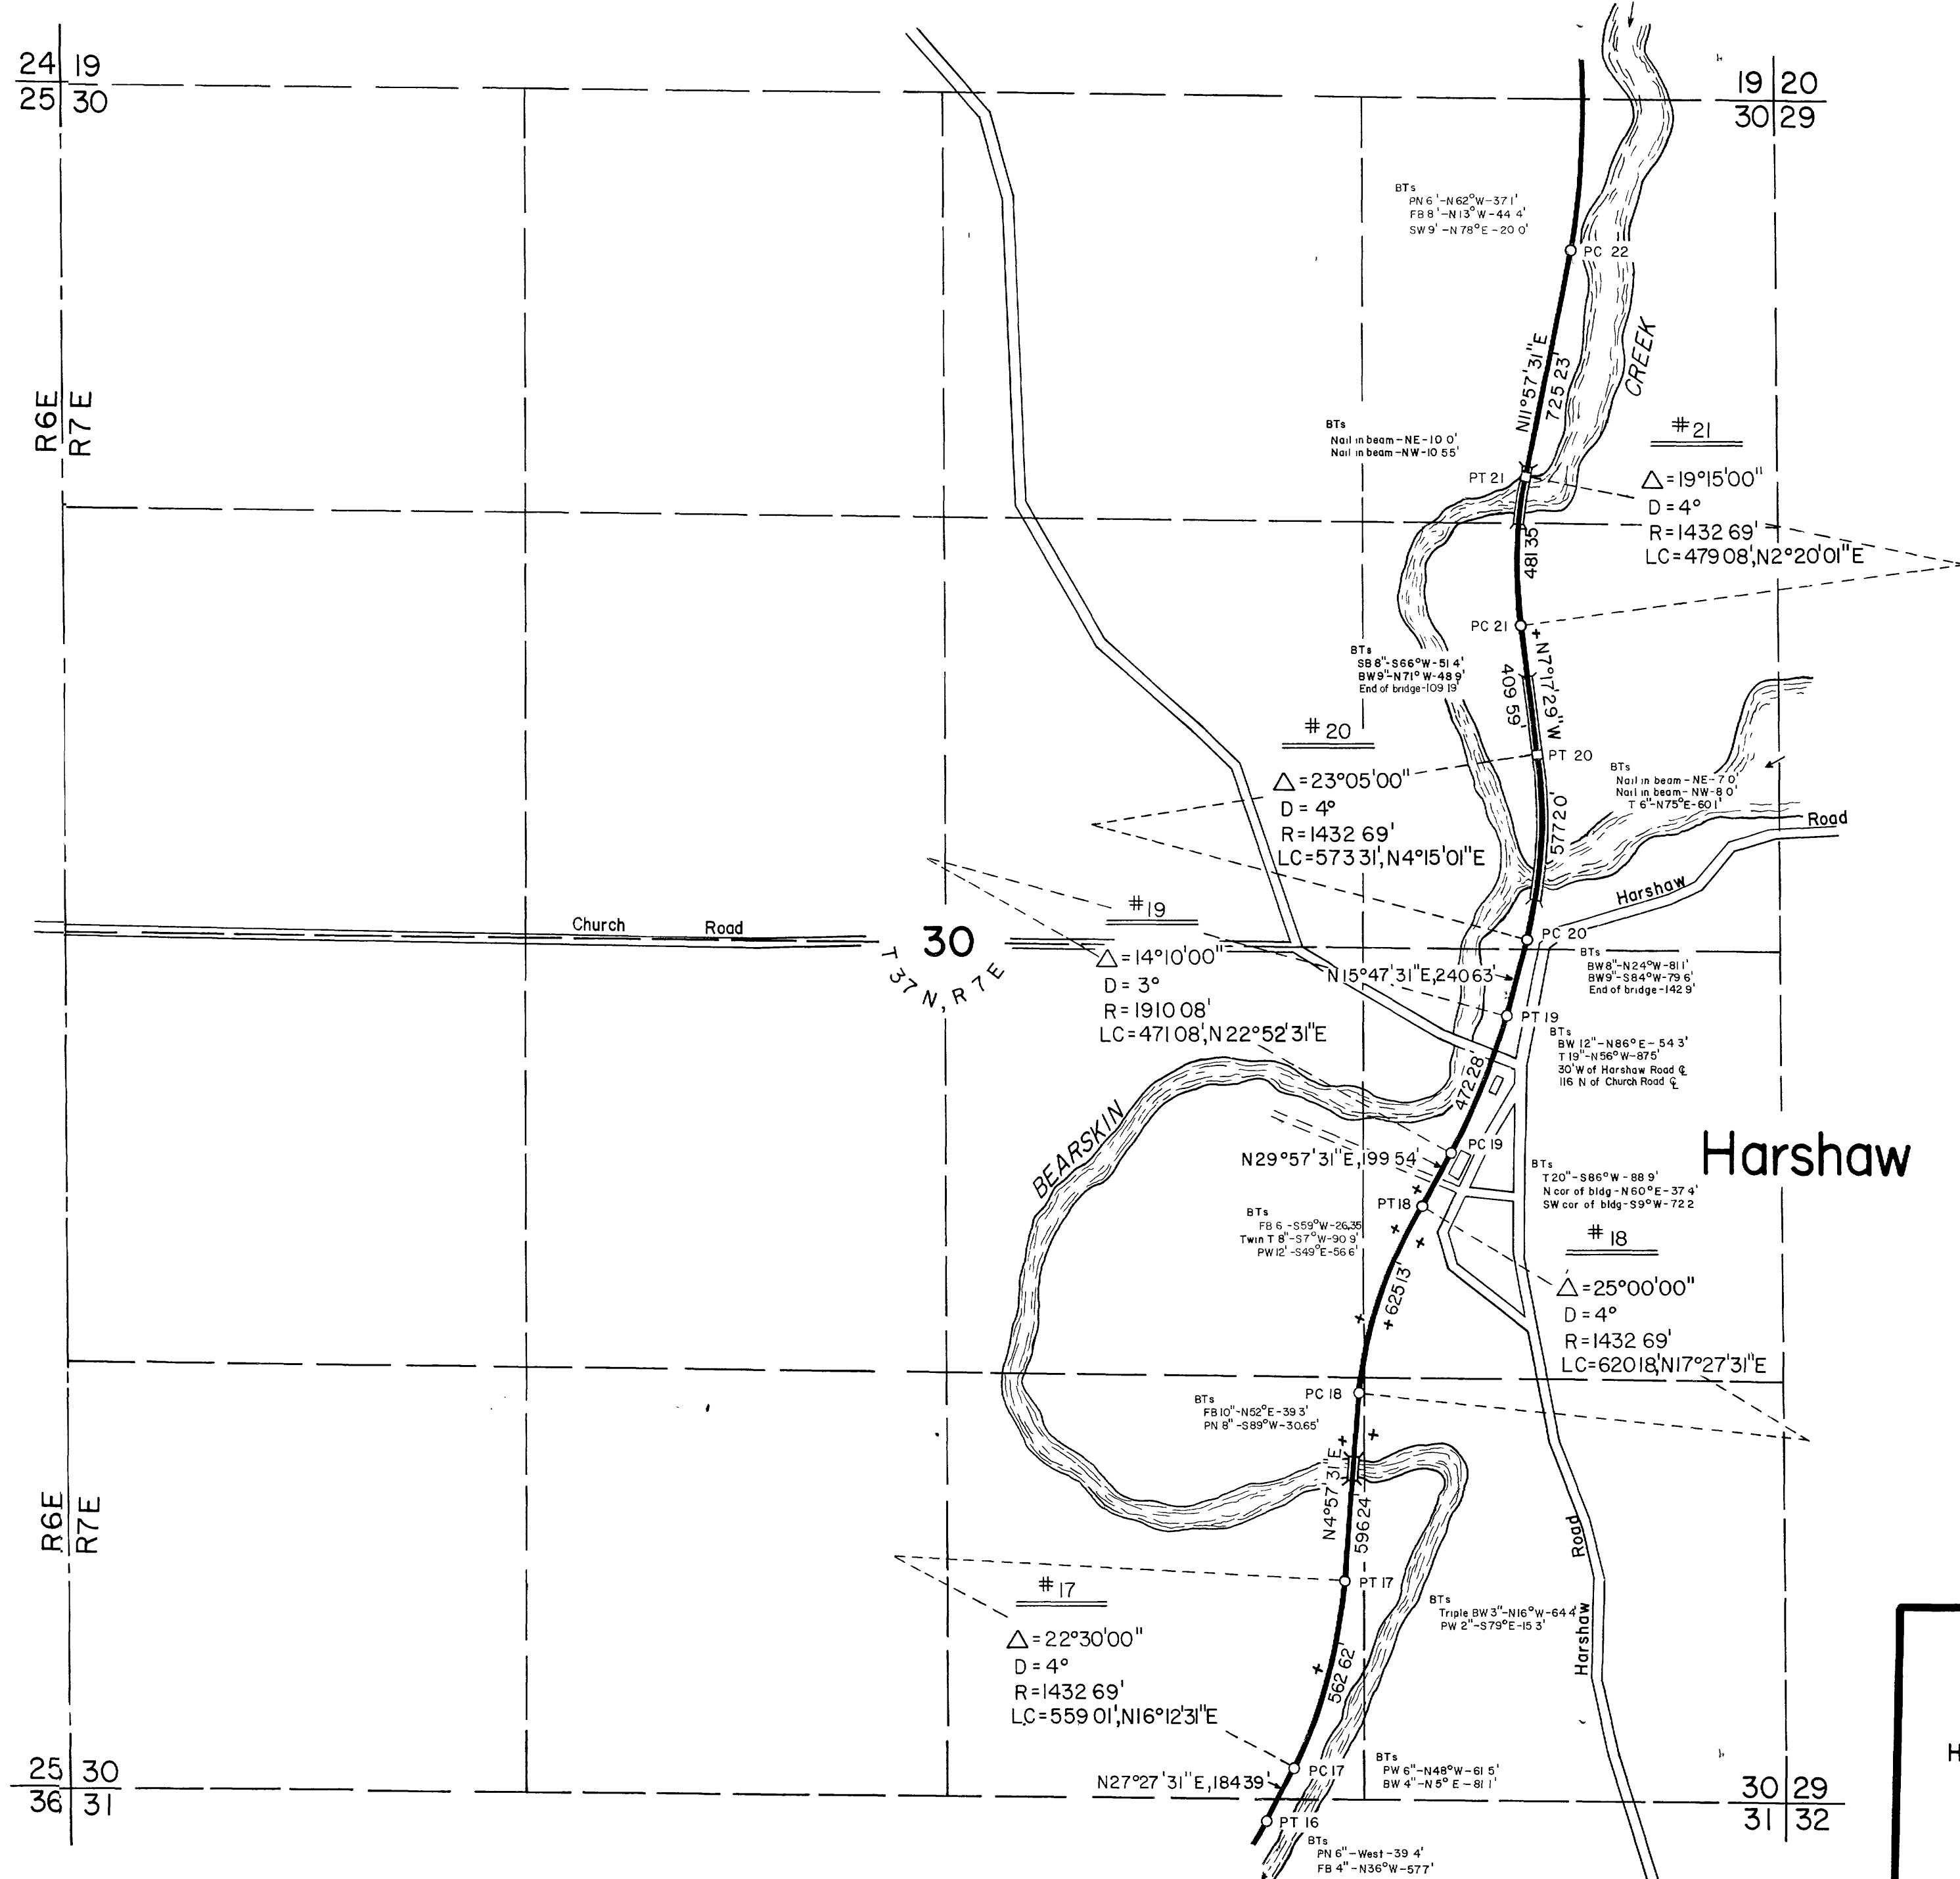


— LEGEND —

- Center Line of Tracks
- - - U.S. Grant
- 3' Bernstein Cast Products aluminum monument
- 3'x3' aluminum plate
- x Fence posts

Wisconsin Department of Natural Resources
 Bureau of Parks and Recreation
 Heafford Junction — Minocqua Park Trail
 Center Line Location
 Sec. 30, T 37 N, R 7 E, Oneida Co
 Scale 1" = 400' Dr by BMG 2/15/77
 SHEET 11 of 25

B1400

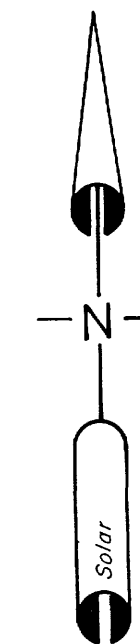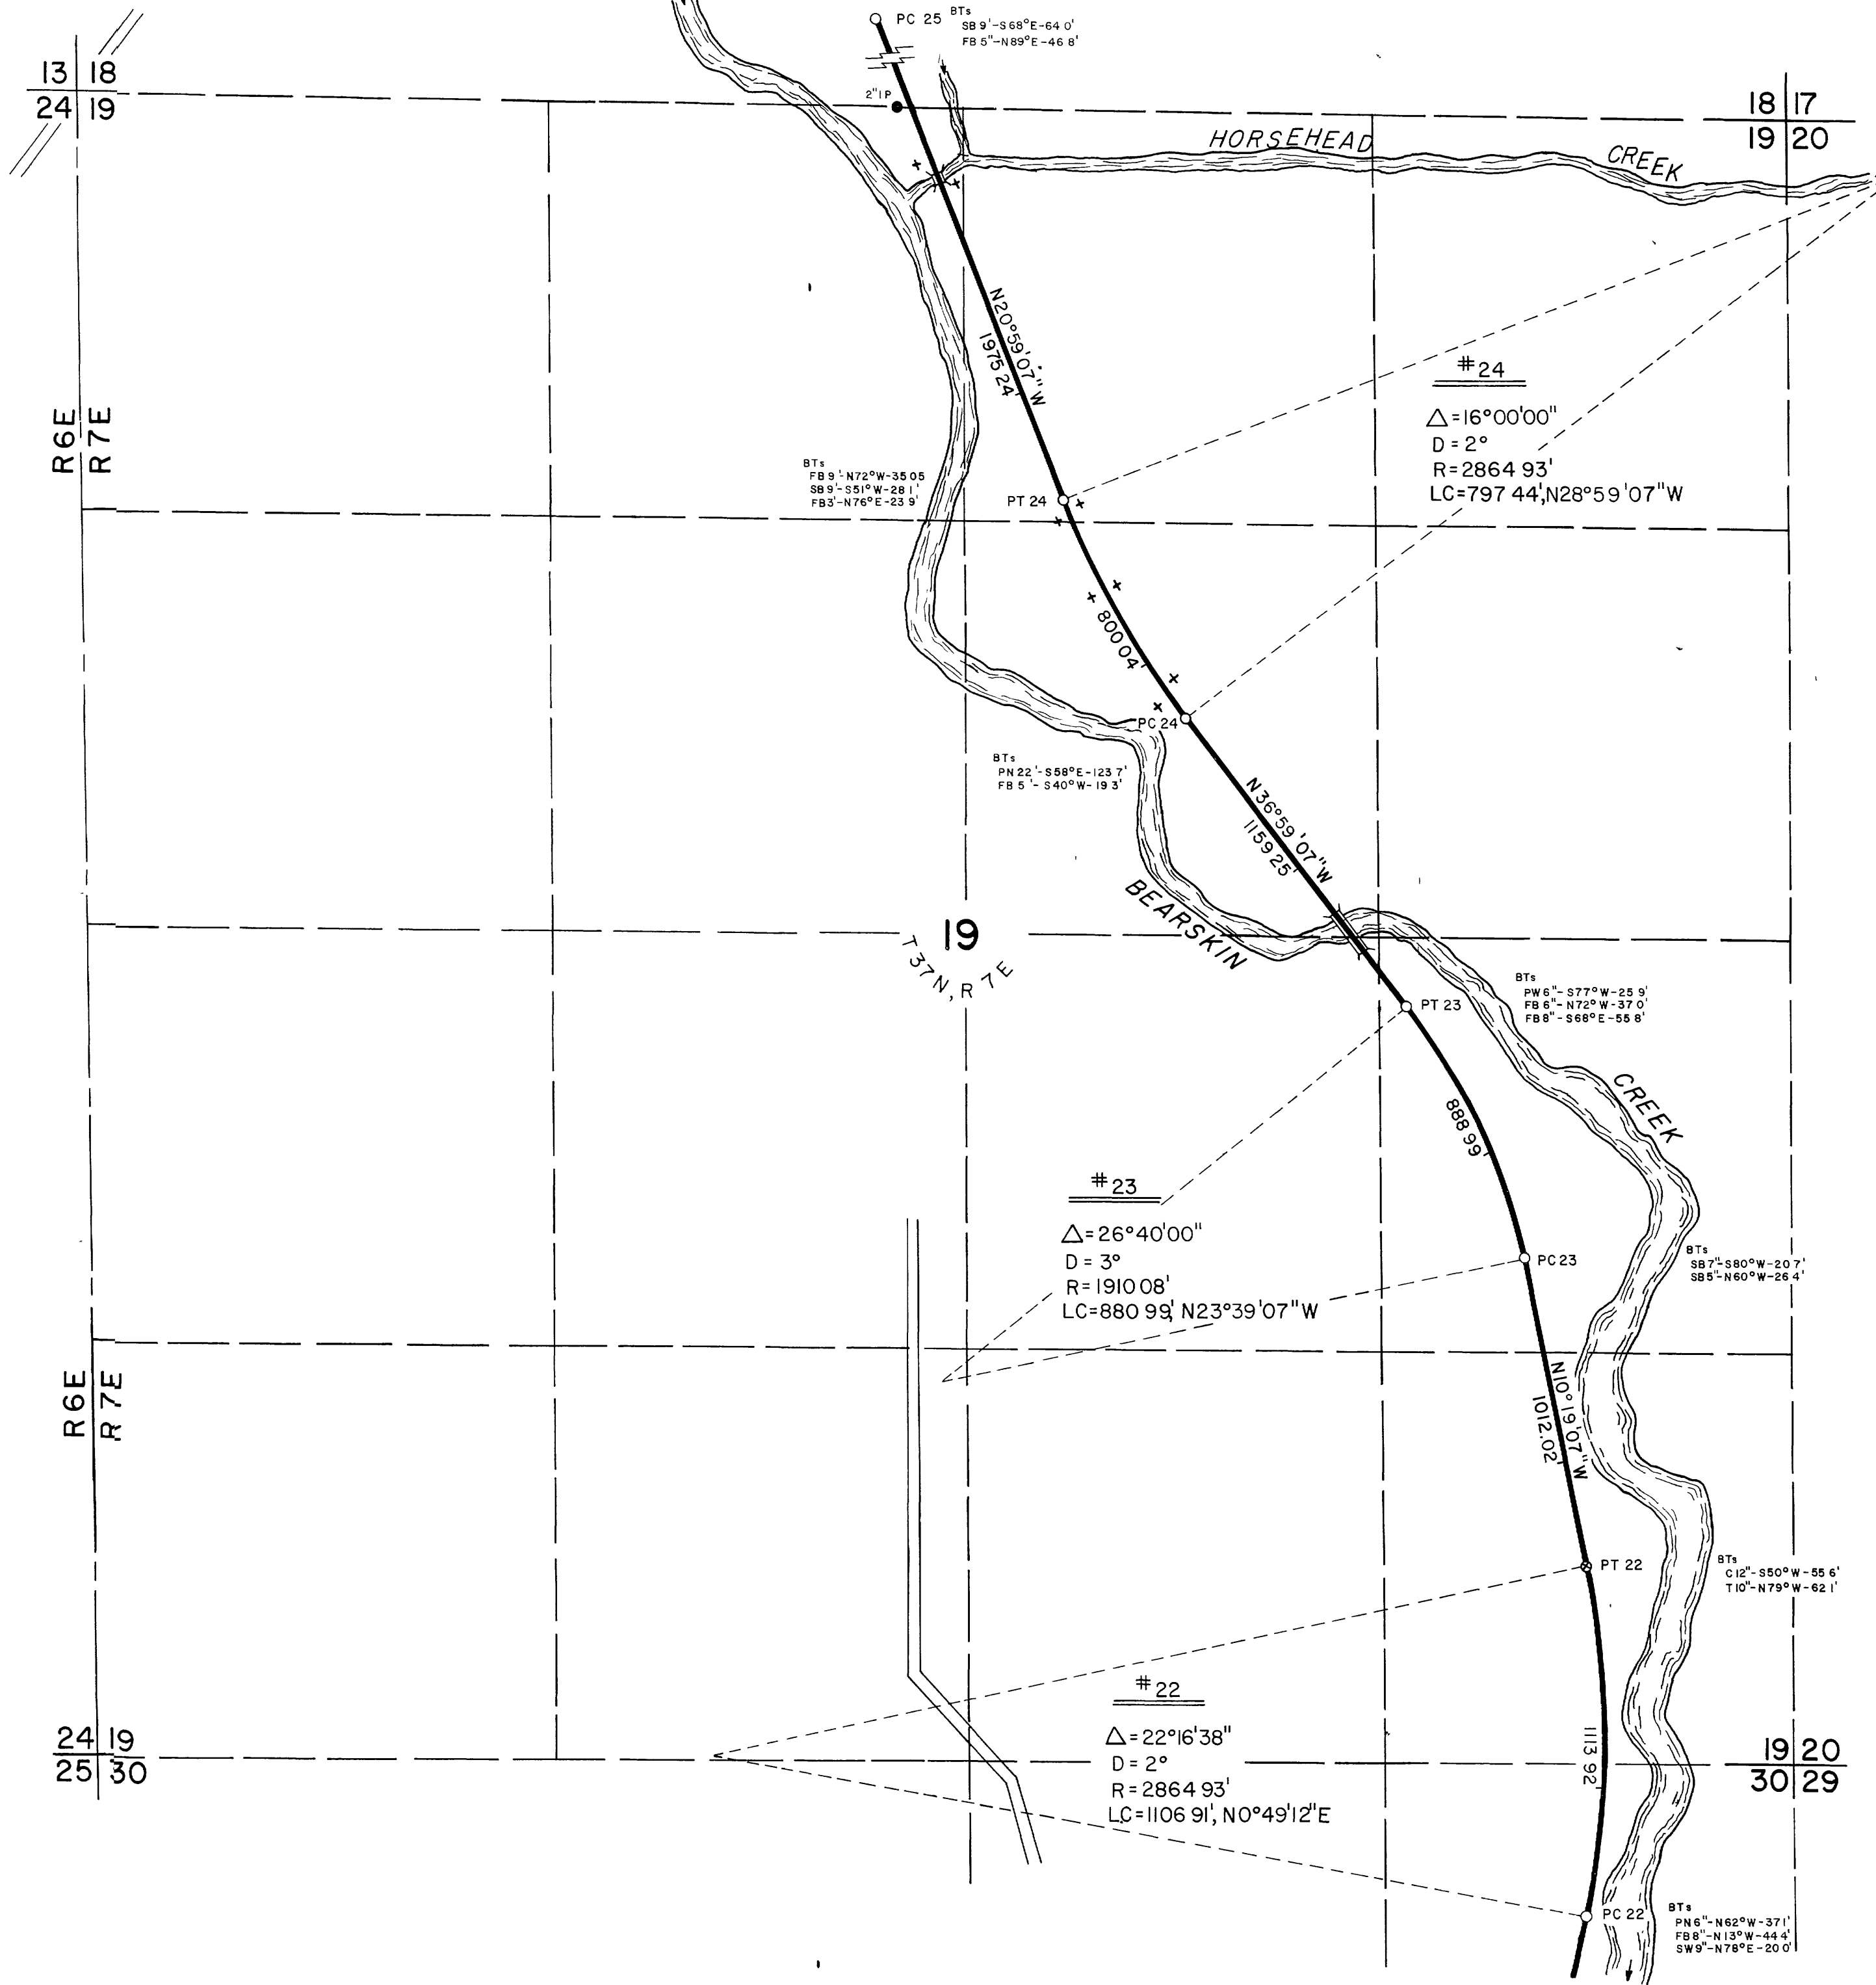


-LEGEND-

- Center Line of Tracks
- 3' Bernstein Cast Products aluminum monument
- ⊗ 1" x 4' Iron pipe
- x Fence posts

Wisconsin Department of Natural Resources
Bureau of Parks and Recreation
Heafford Junction - Minocqua Park Trail
Center Line Location
Sec 19, T37N, R7E, Oneida Co
Scale 1" = 400' Dr by BMG 2/22/77
SHEET 12 of 25



B1400

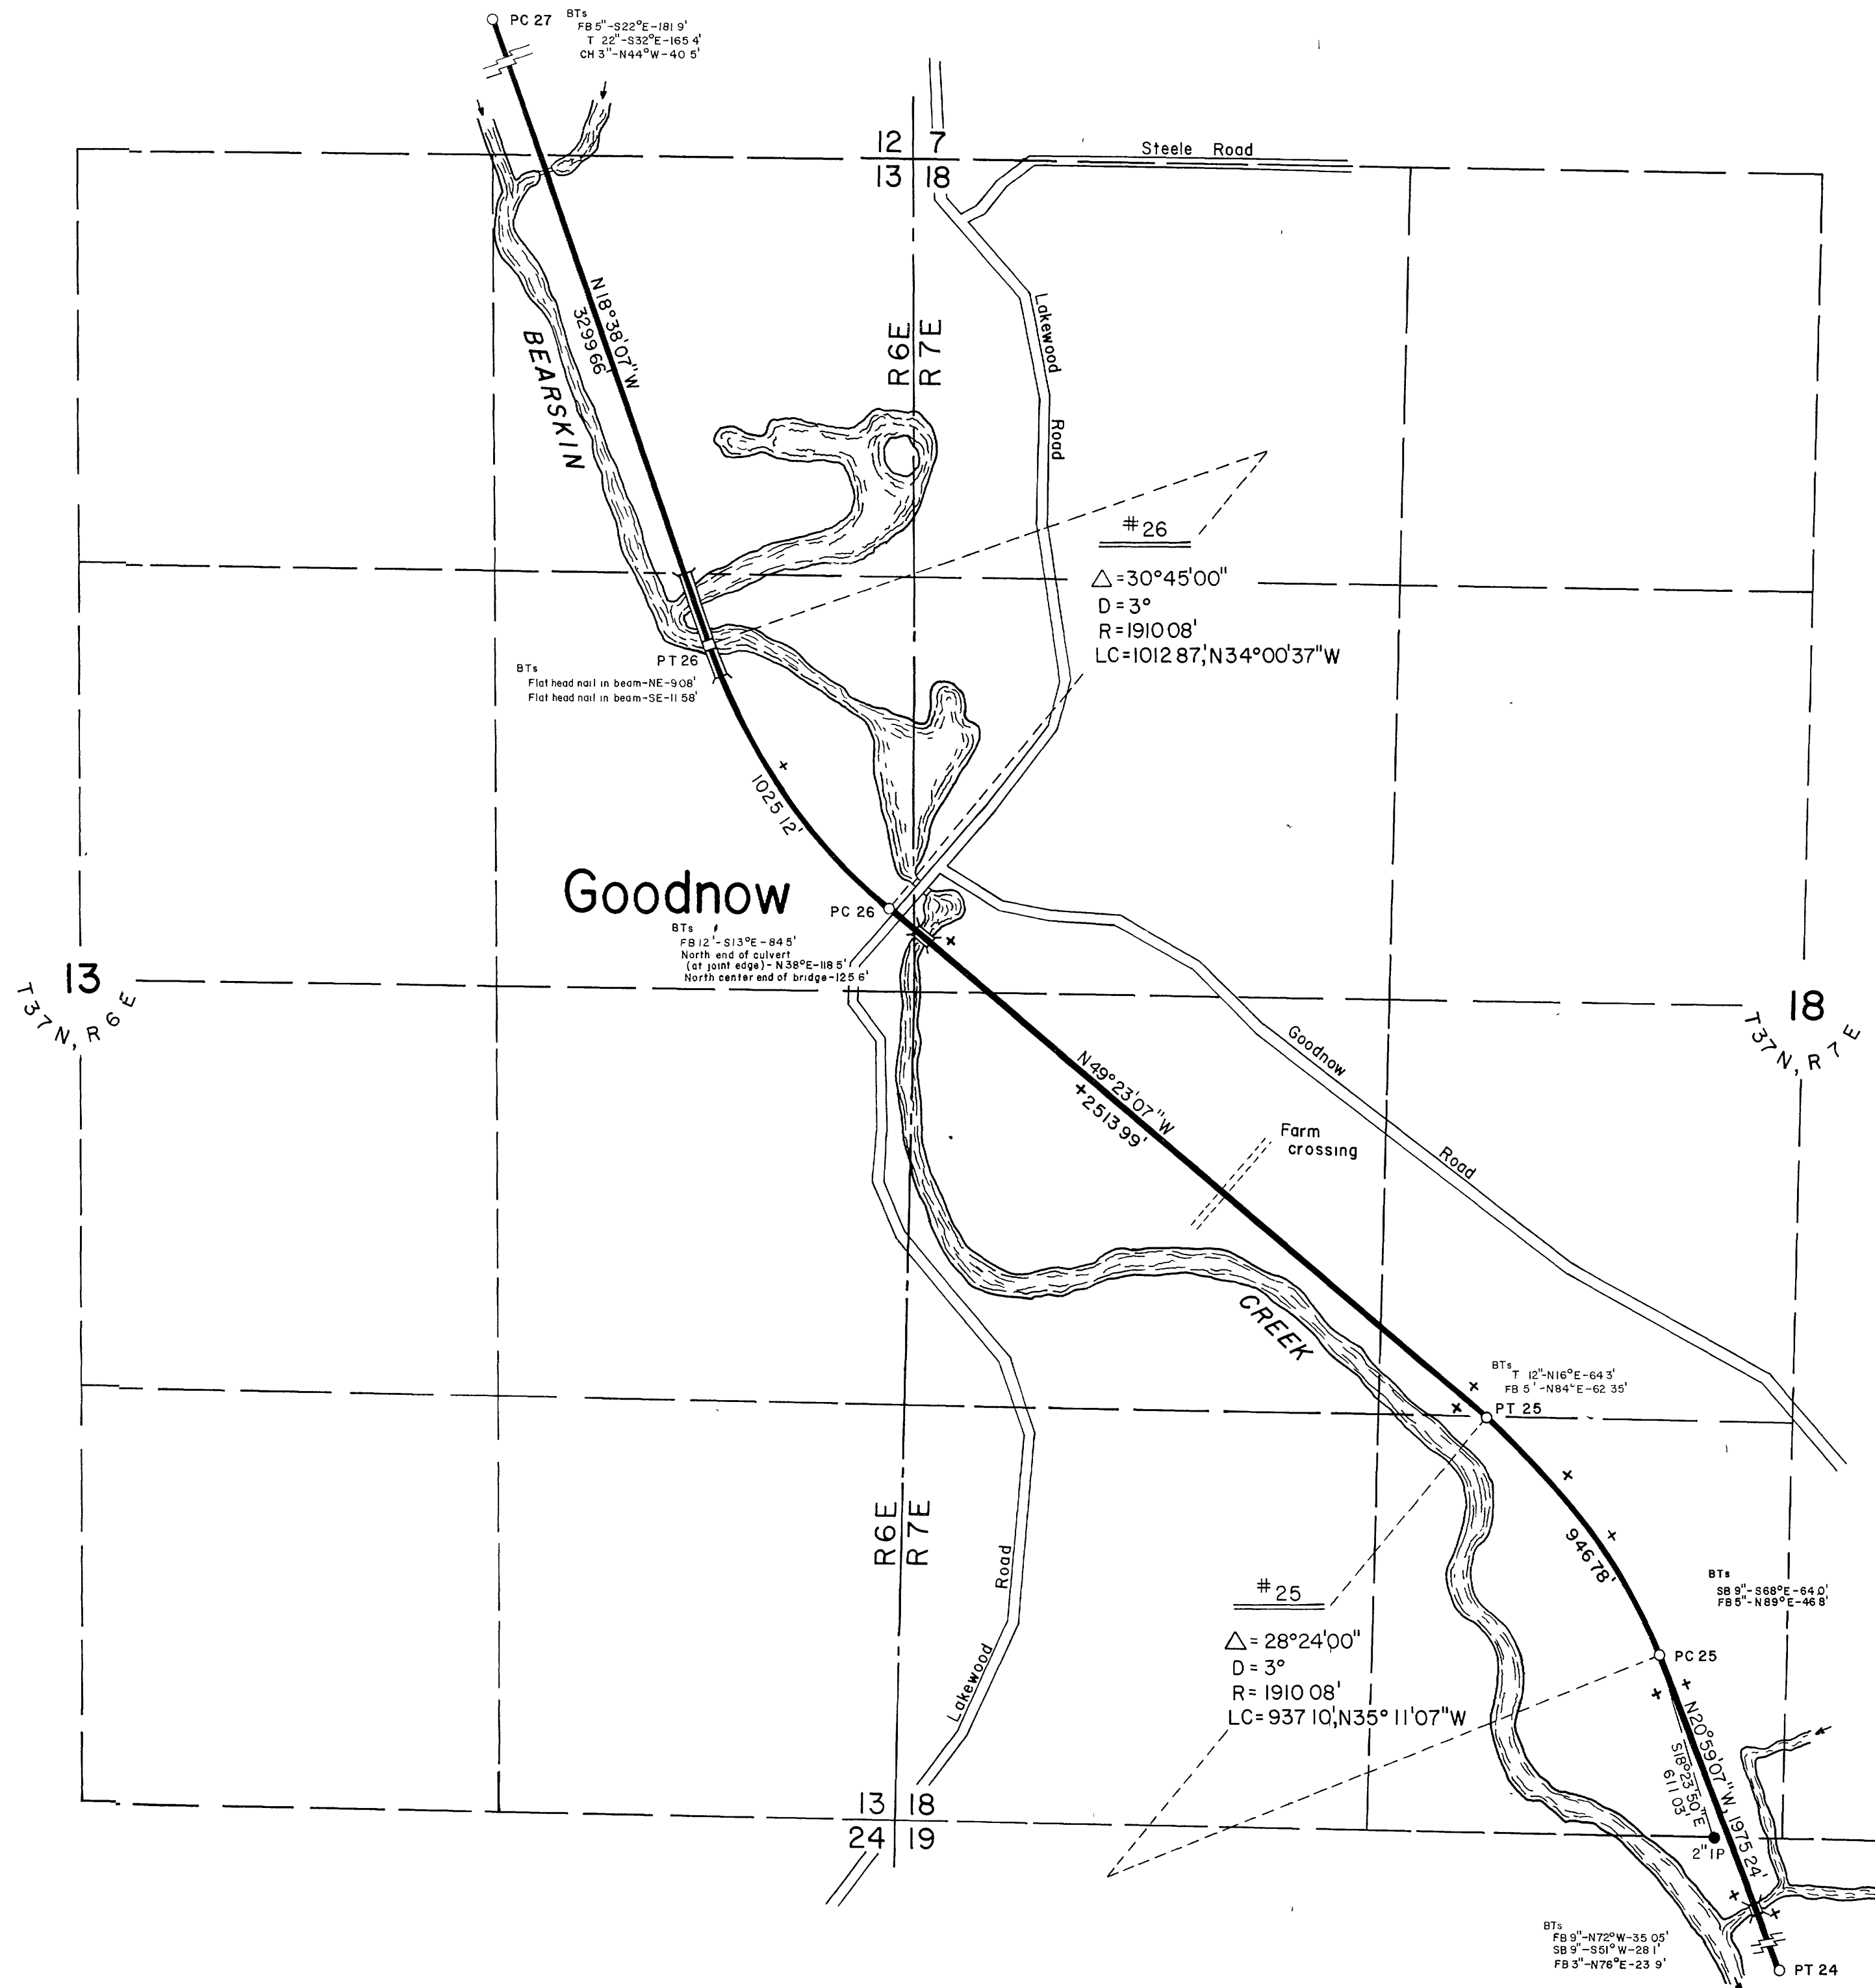

Wisconsin Department of Natural Resources
Bureau of Parks and Recreation
Heafford Junction - Minocqua Park Trail
Center Line Location
Sec 13, T37N, R6E, Oneida Co
Sec 18, T37N, R7E, Oneida Co
Scale 1" = 400' Dr by BMG 2/24/77
SHEET 13 of 25

B1400

LITTLE BEARSKIN LAKE

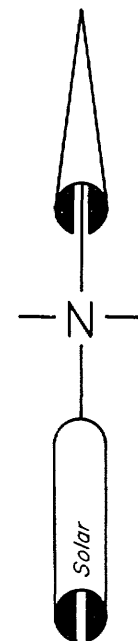
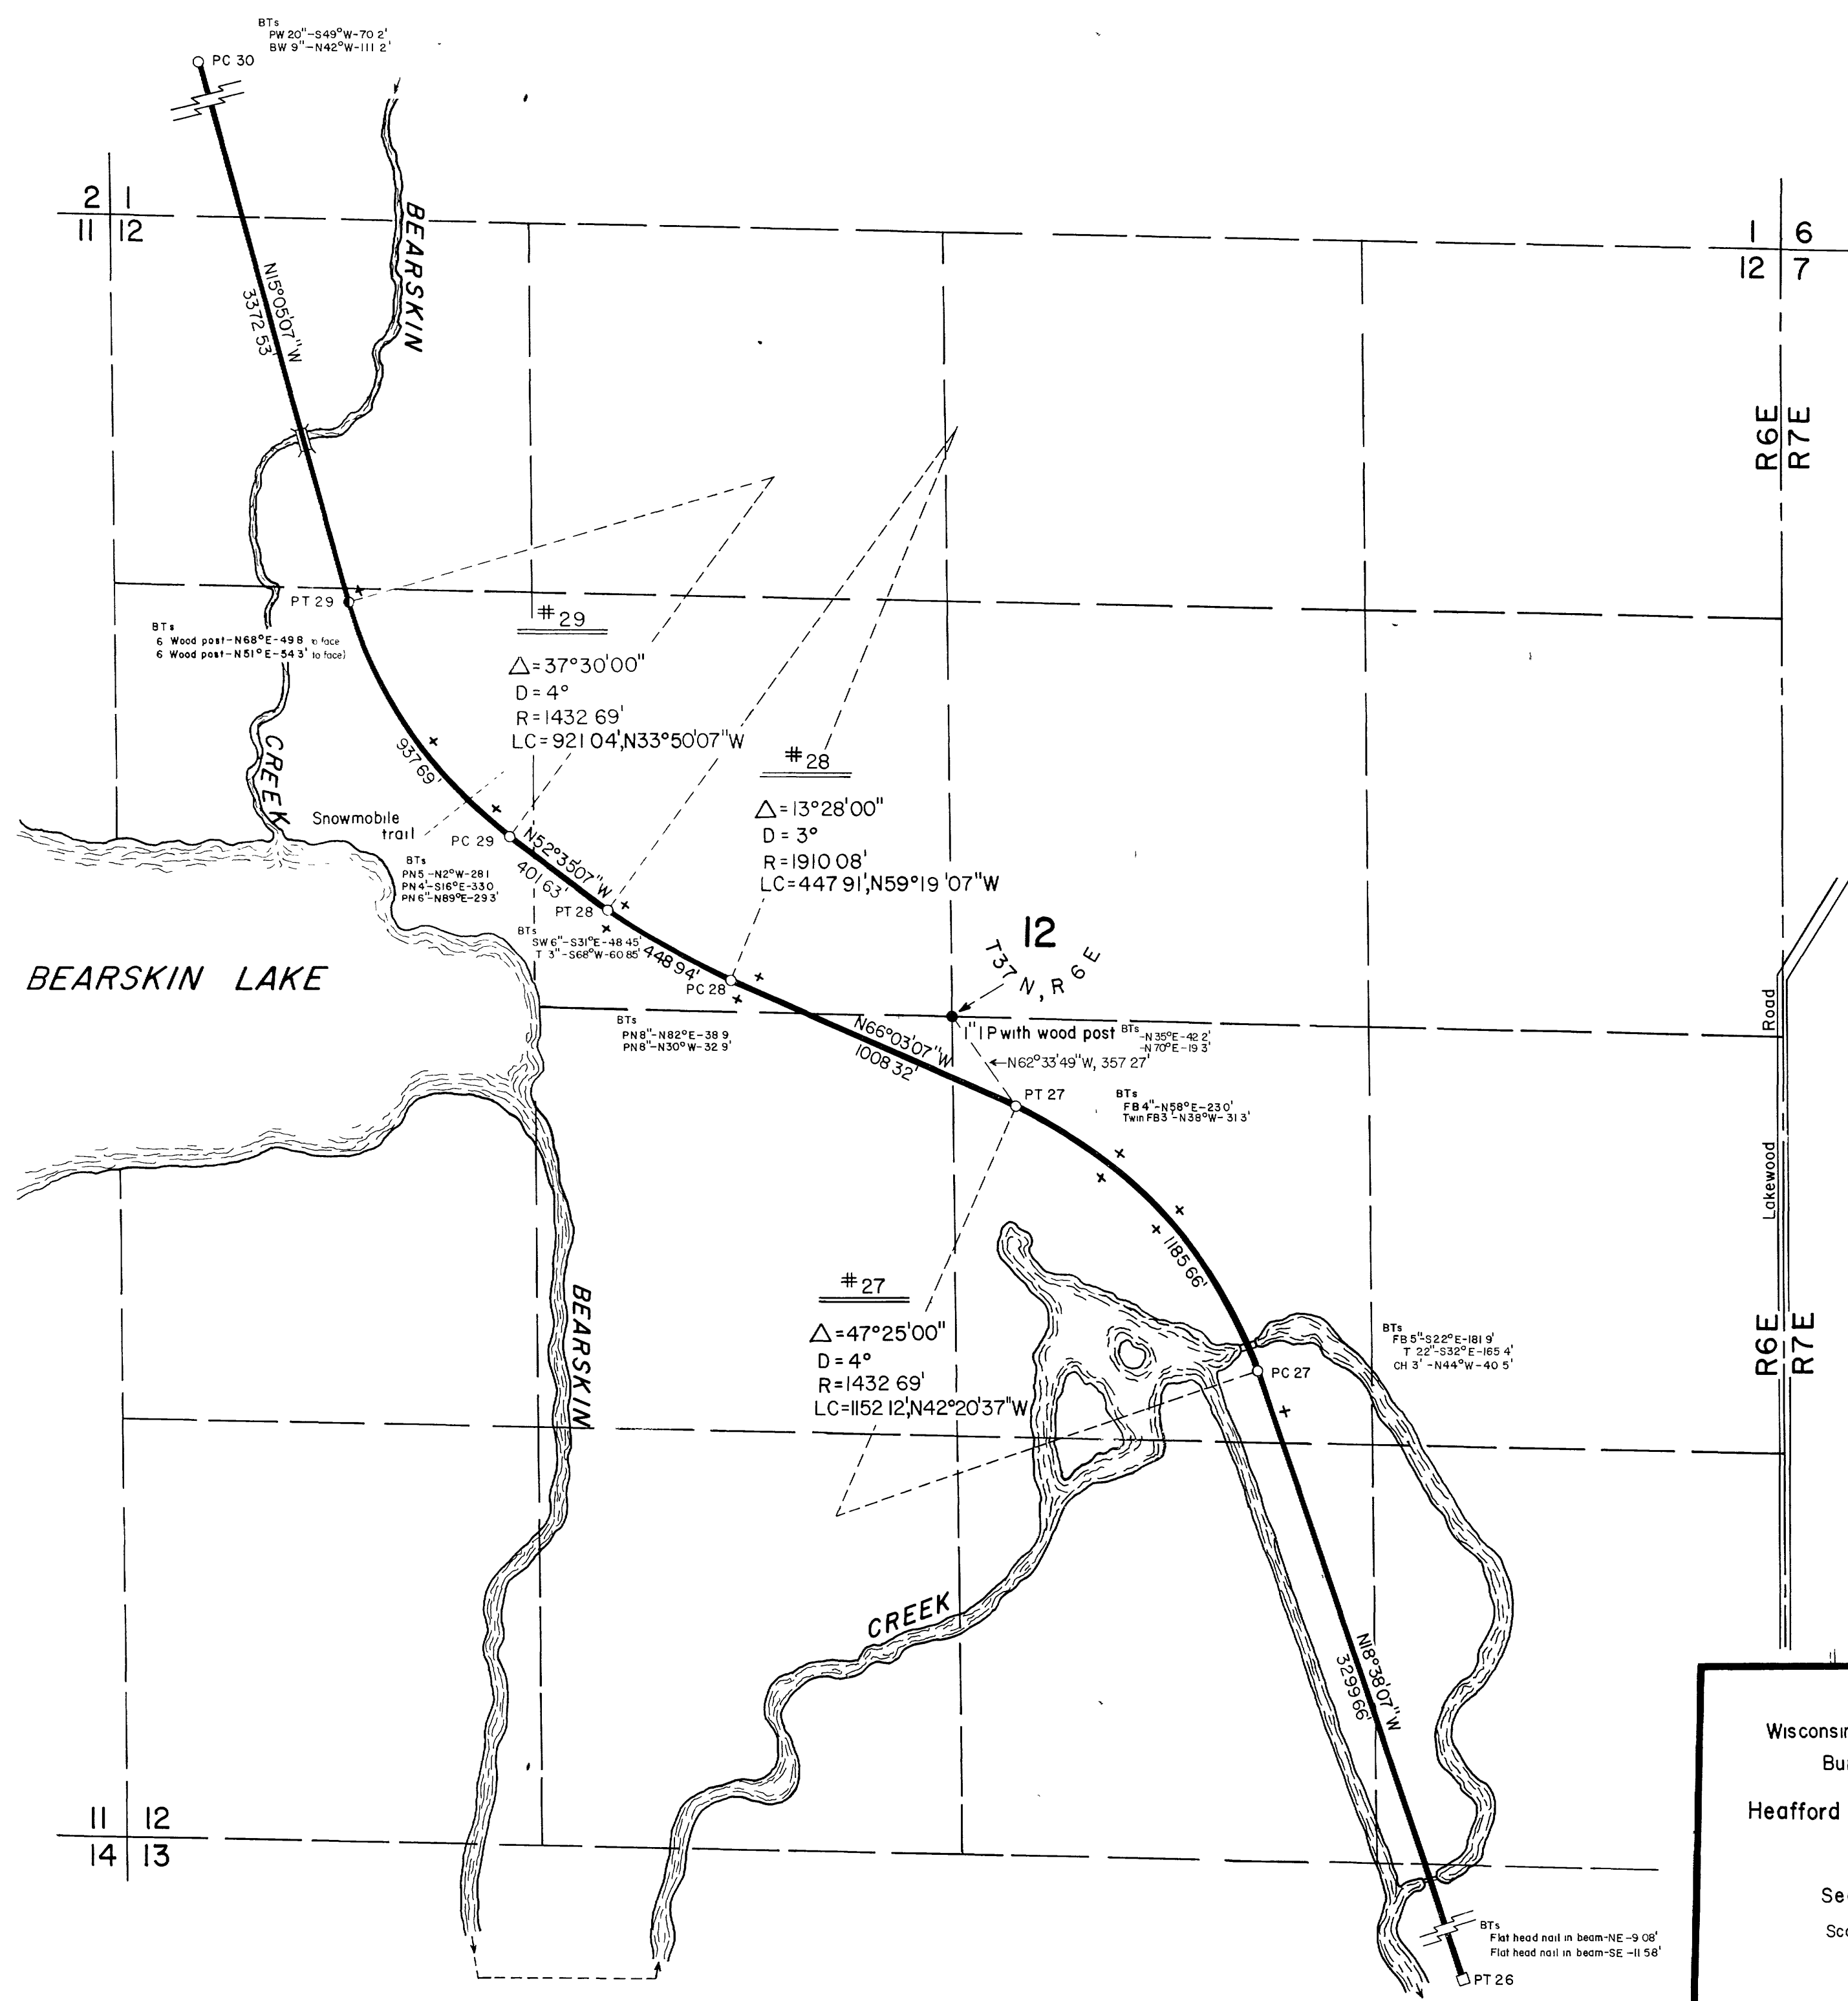


- LEGEND -

- Center Line of Tracks
- 3' Bernstein Cast Products aluminum monument
- 2"x4' iron pipe with brass cap
- Fence posts
- 3"x3" aluminum plate

Wisconsin Department of Natural Resources
Bureau of Parks and Recreation
Heafford Junction - Minocqua Park Trail
Center Line Location
Sec 12, T37N, R6E, Oneida Co
Scale 1" = 400' Dr by BMG 2/28/77
SHEET 14 of 25

B1400

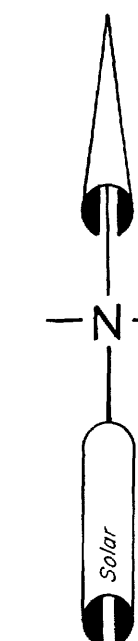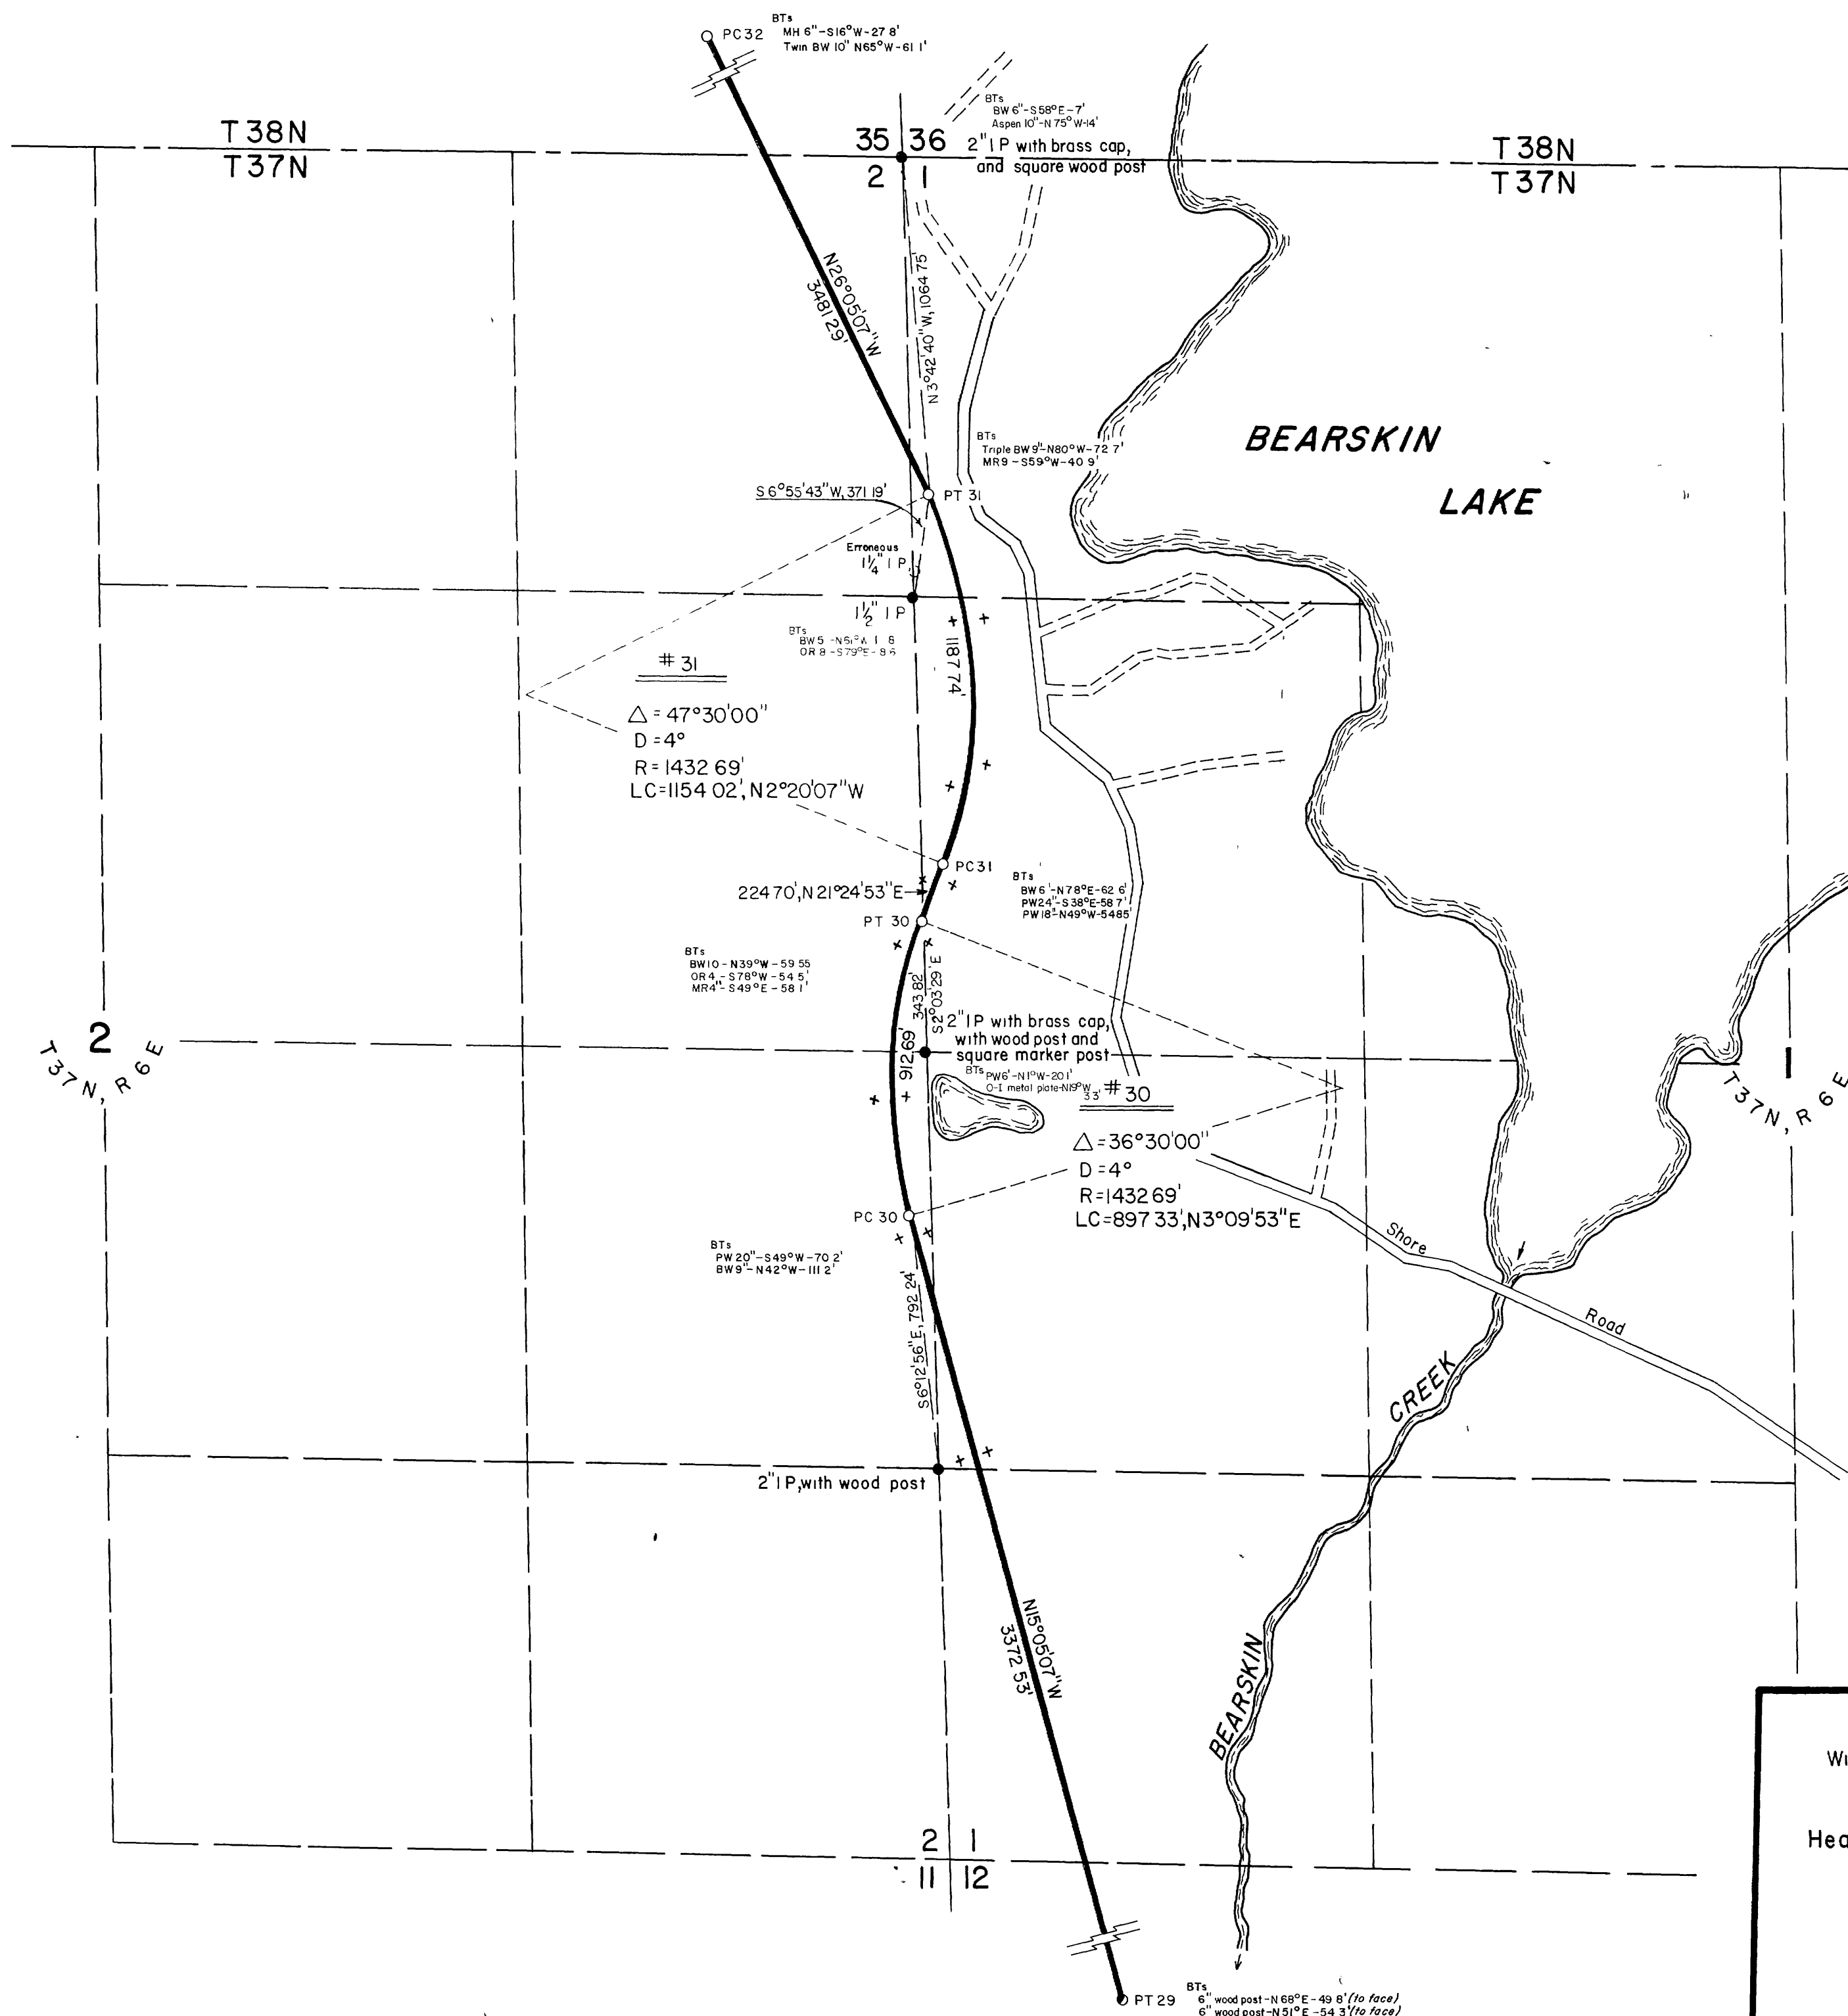

-LEGEND-



- Center Line of Tracks
- 3' Bernsten Cast Products aluminum monument
- Fence posts
- 2" x 4' 1 P w/brass cap

Wisconsin Department of Natural Resources
Bureau of Parks and Recreation
Heafford Junction - Minocqua Park Trail

Center Line Location
Secs 12, T37N, R6E, Oneida Co
Scale 1" = 400' Dr by BMG 3/3/77

SHEET 15 of 25

B1400

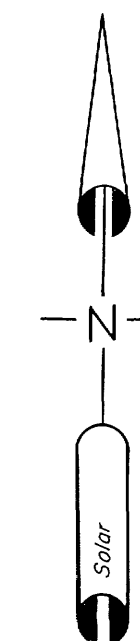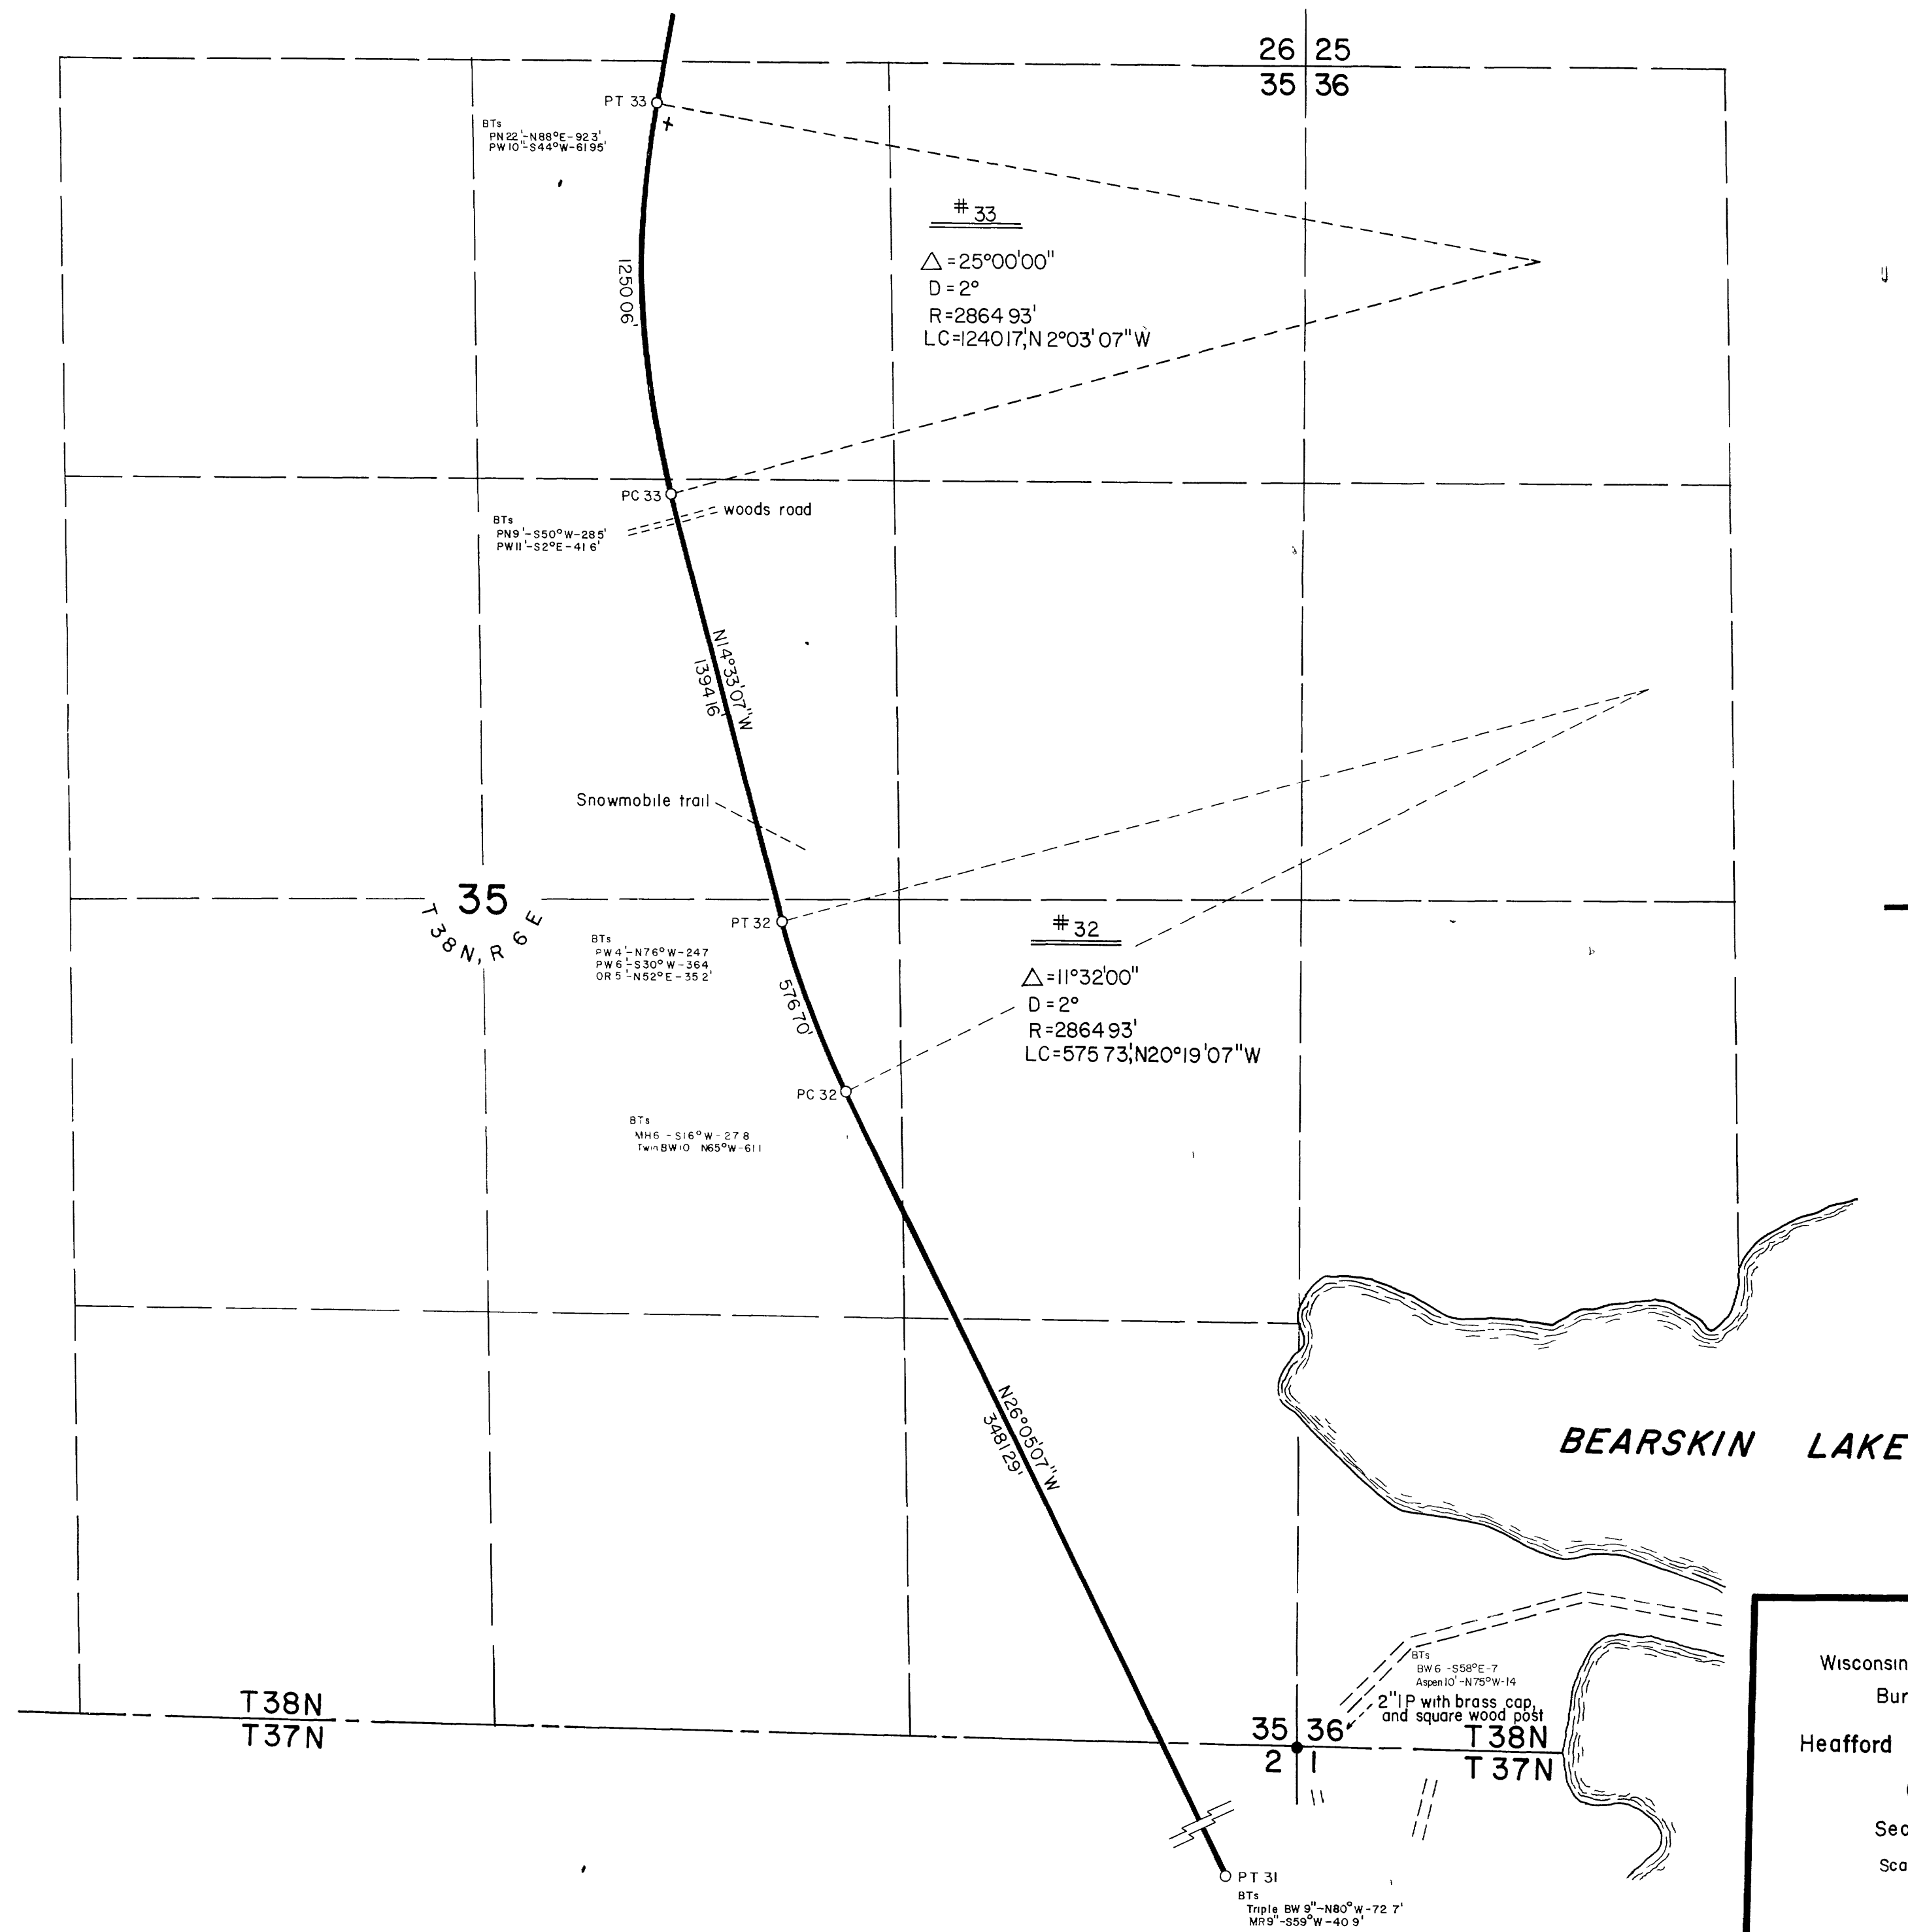


-LEGEND-

- Center Line of Tracks
- 3' Bernstein Cast Products aluminum monument
- x Fence posts

Wisconsin Department of Natural Resources
Bureau of Parks and Recreation
Heafford Junction - Minocqua Park Trail
Center Line Location
Sec 35, T38N, R6E, Oneida Co
Scale 1" = 400' Dr by BMG 3/4/77
SHEET 16 of 25

B1400


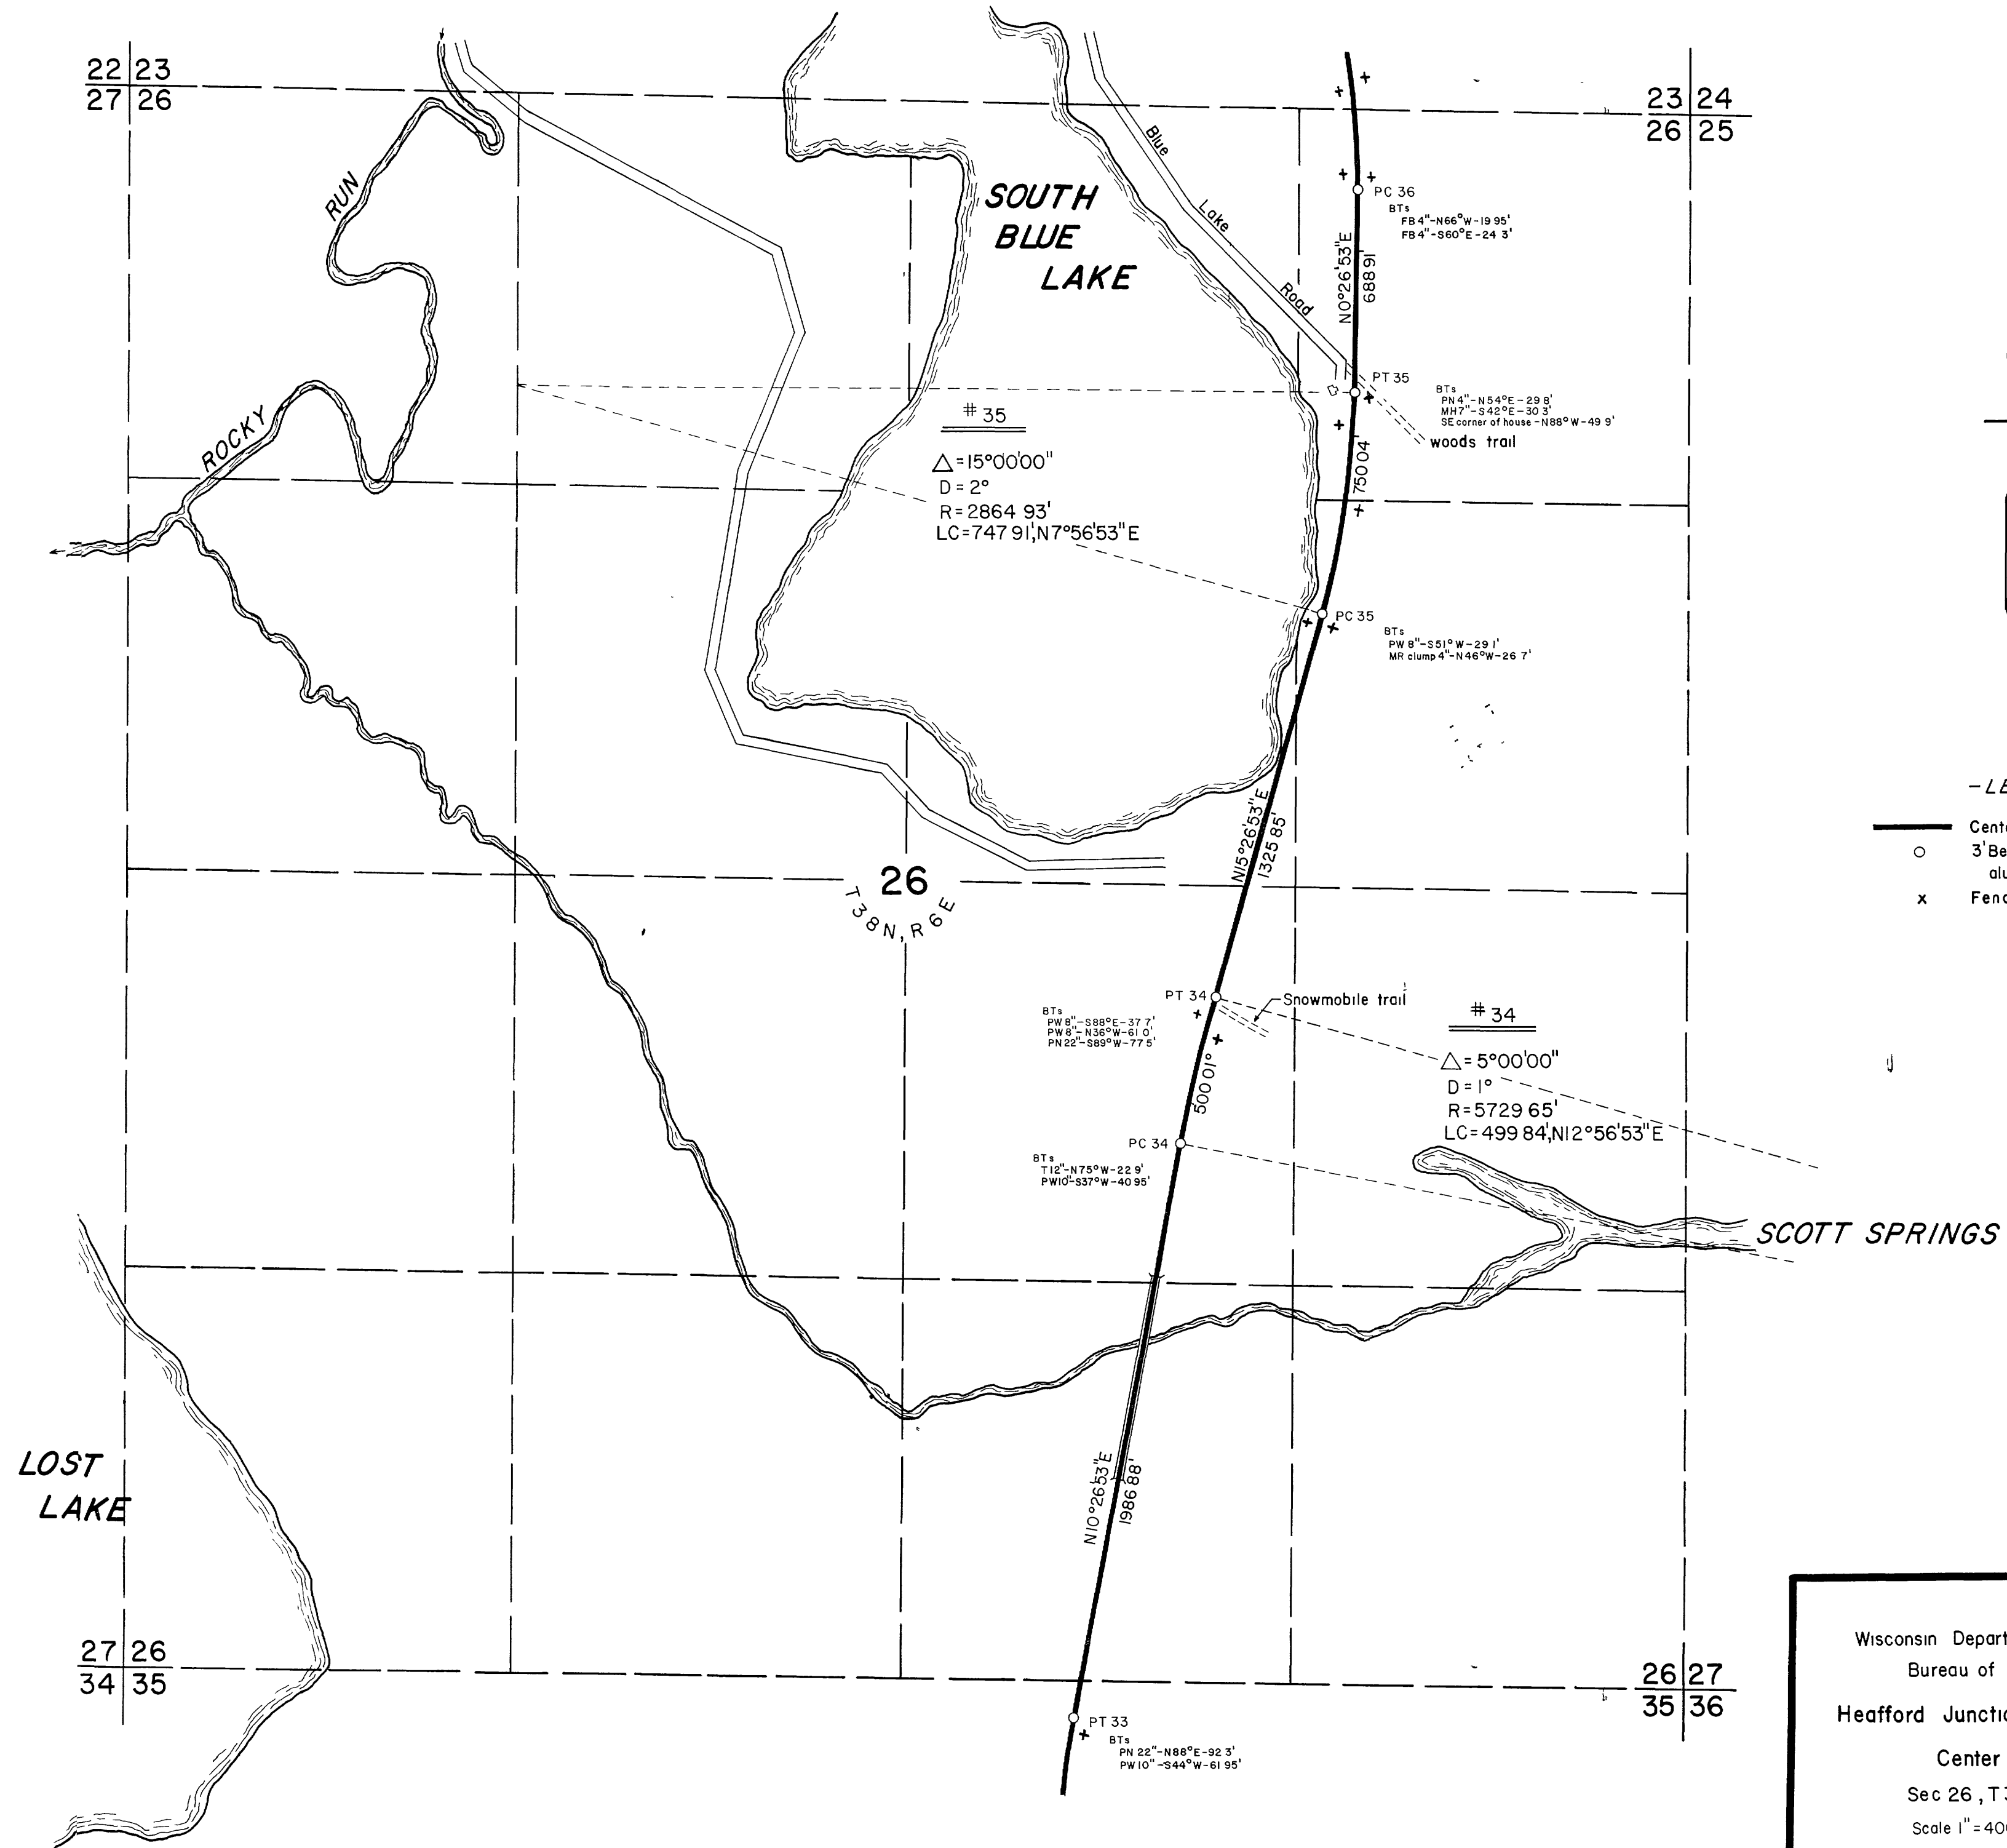


- LEGEND -

- Center Line of Tracks
- 3' Bernstein Cast Products aluminum monument
- Fence posts

Wisconsin Department of Natural Resources
Bureau of Parks and Recreation
Heafford Junction - Minocqua Park Trail
Center Line Location
Sec 26, T38N, R6E, Oneida Co
Scale 1" = 400' Dr by BMG 3/8/77
SHEET 17 of 25

B1400

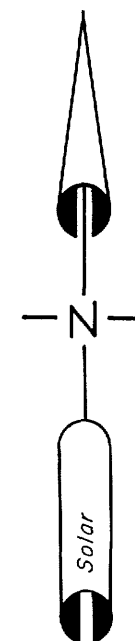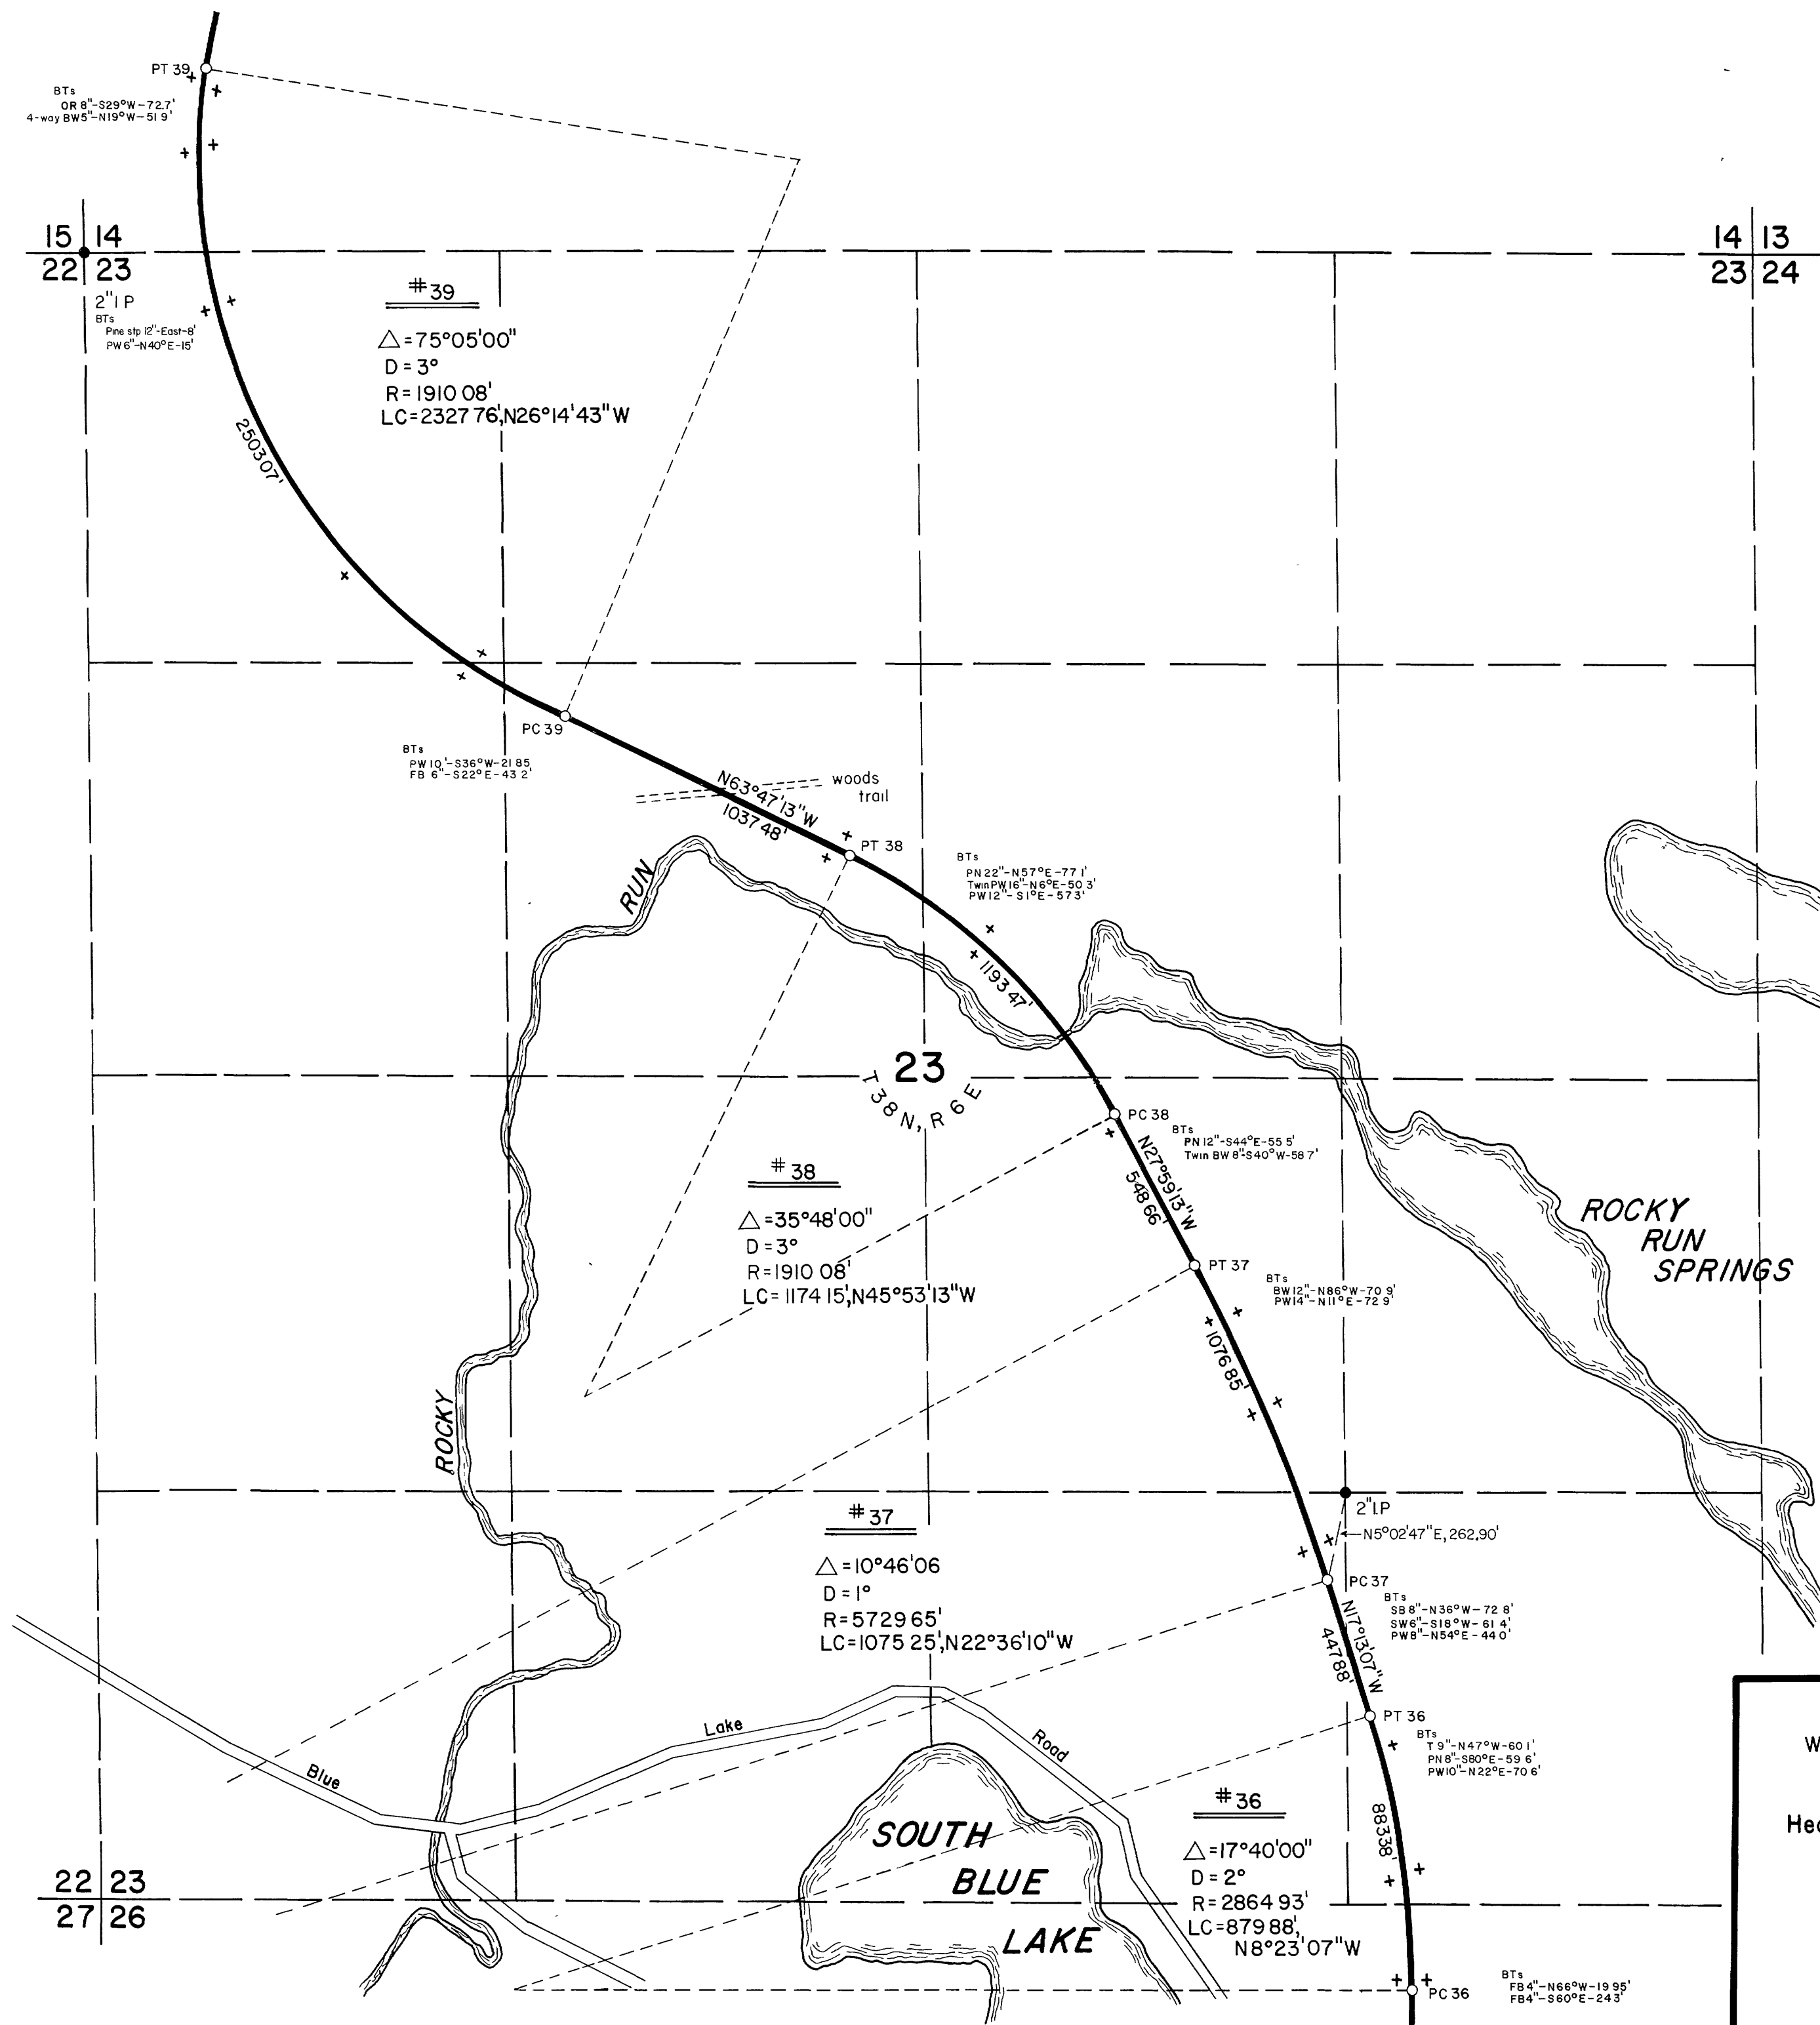



-LEGEND-

- Center Line of Tracks
- 3" Bernstein Cast Products aluminum monument
- x Fence posts

Wisconsin Department of Natural Resources
 Bureau of Parks and Recreation
 Heafford Junction - Minocqua Park Trail
 Center Line Location
 Sec 23, T38N, R6E, Oneida Co
 Scale: 1" = 400' Dr by BMG 3/9/77
 SHEET 18 of 25



B1400

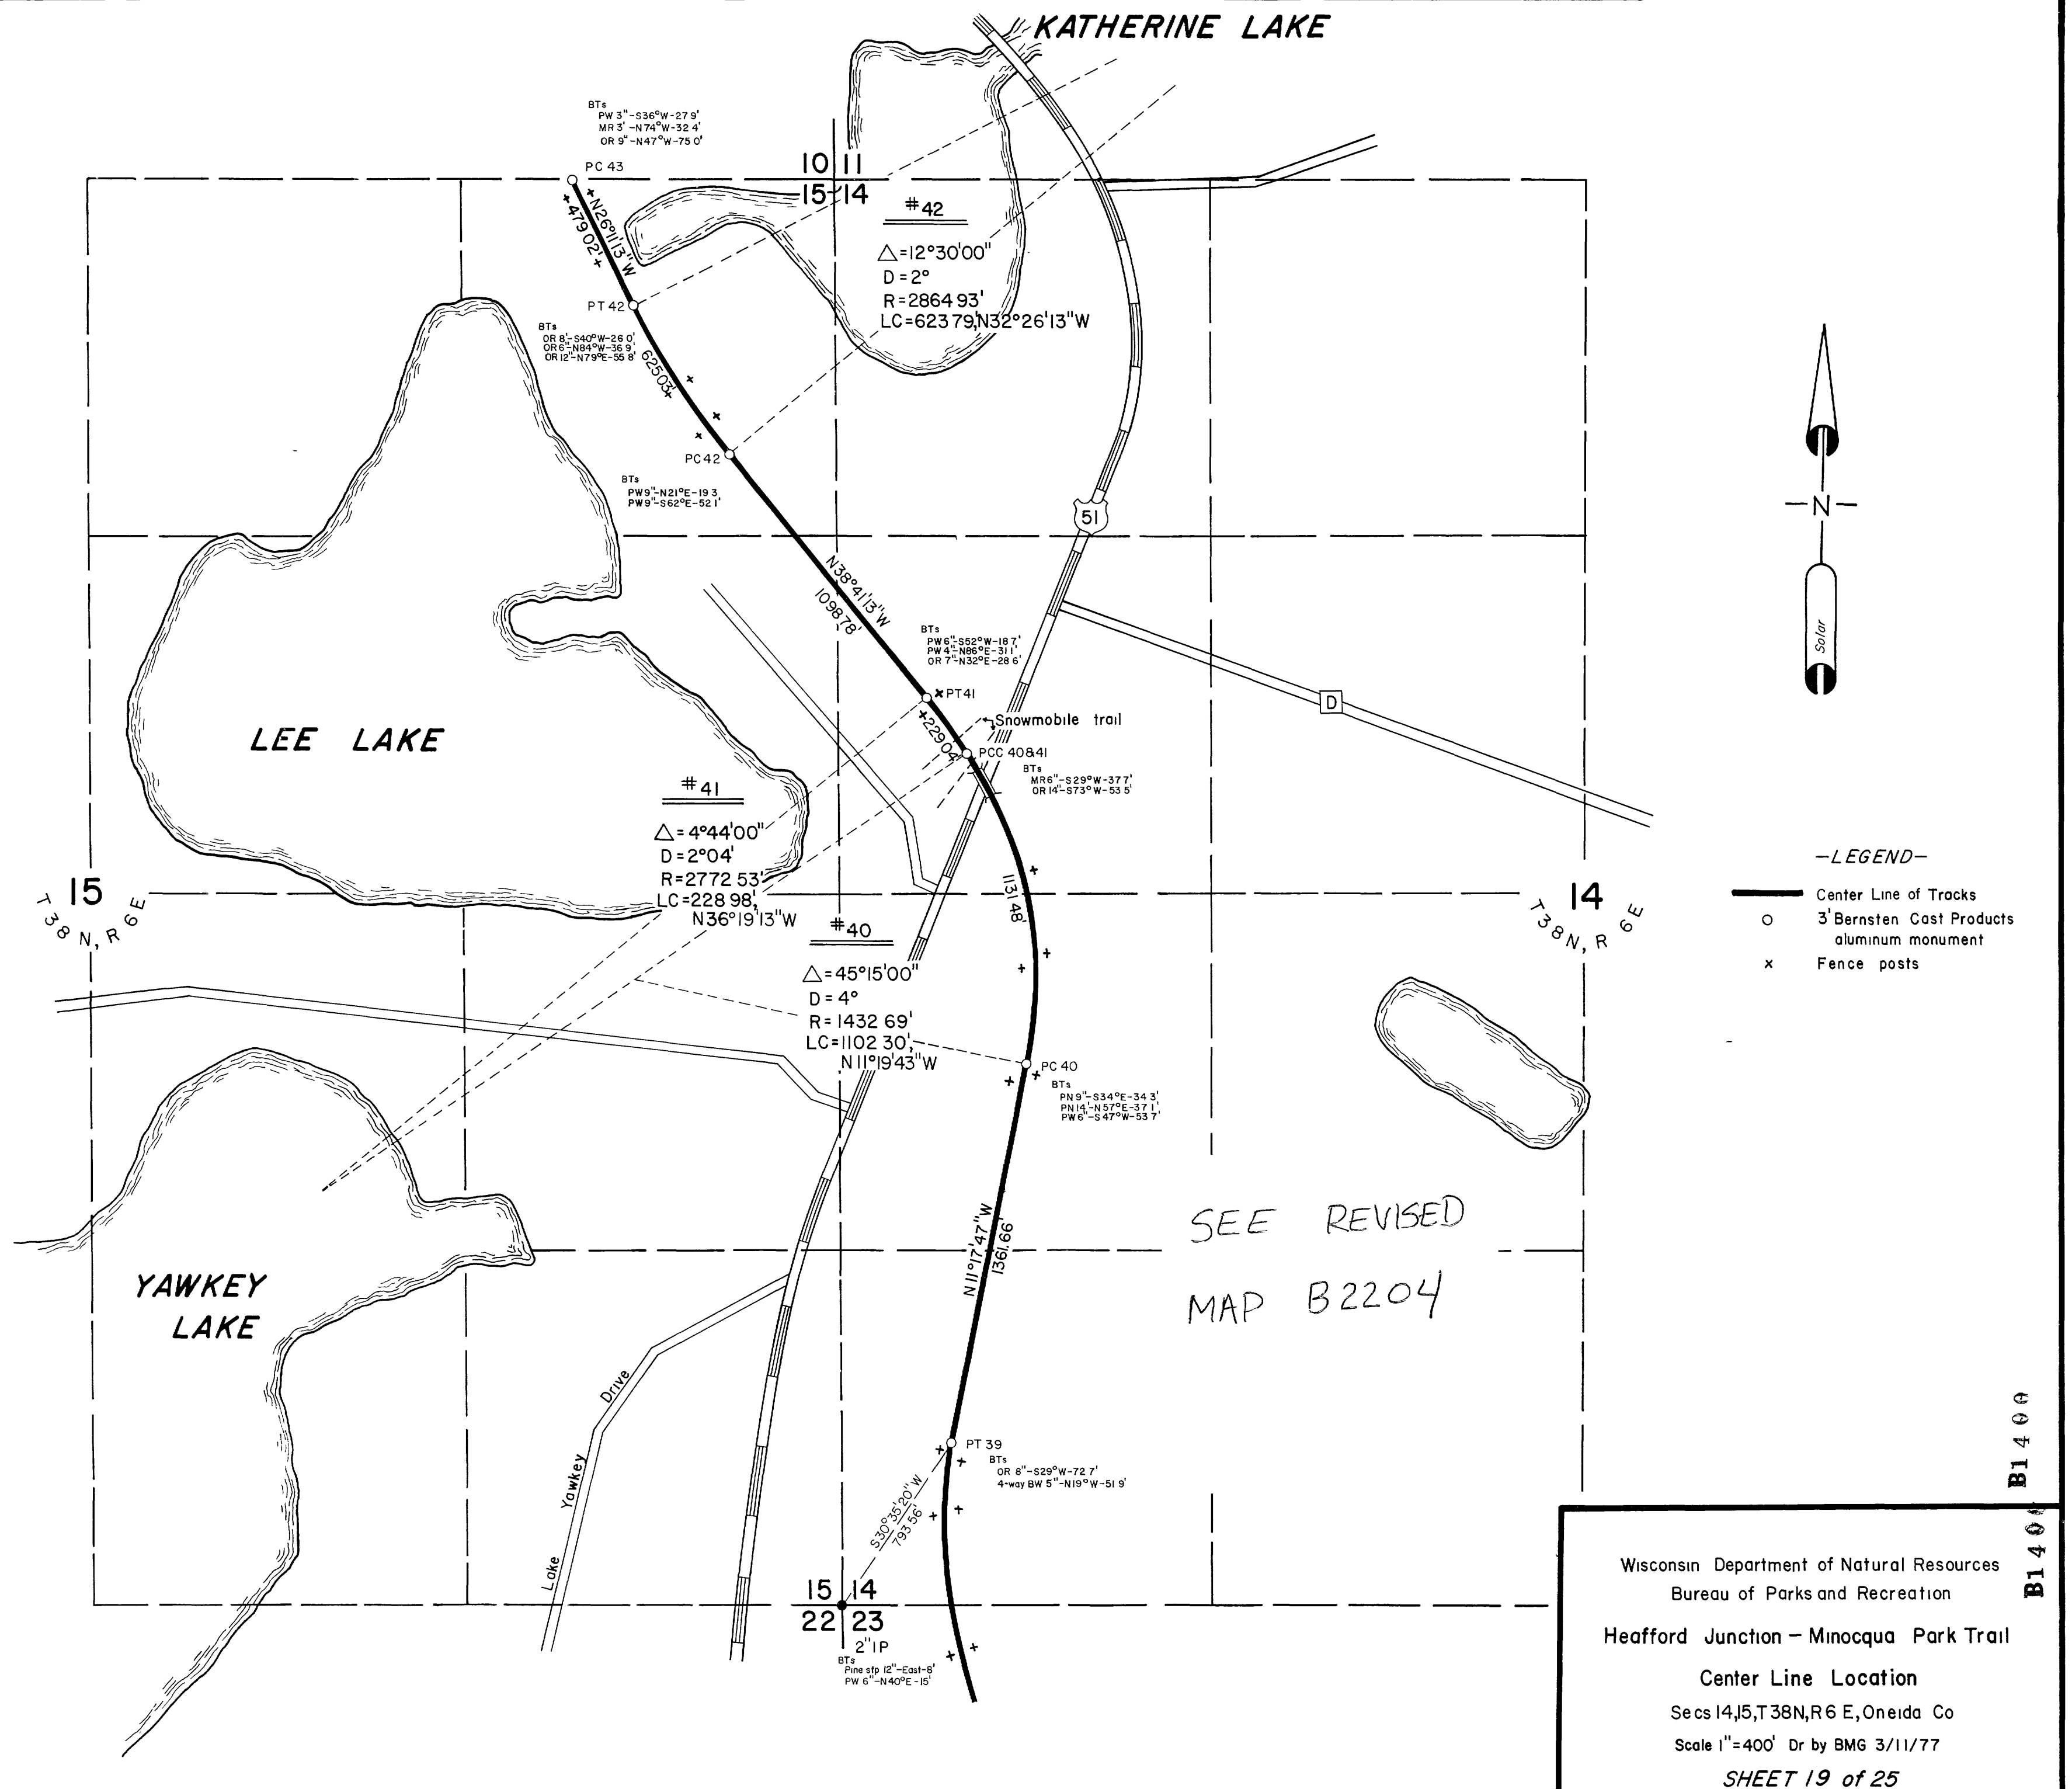

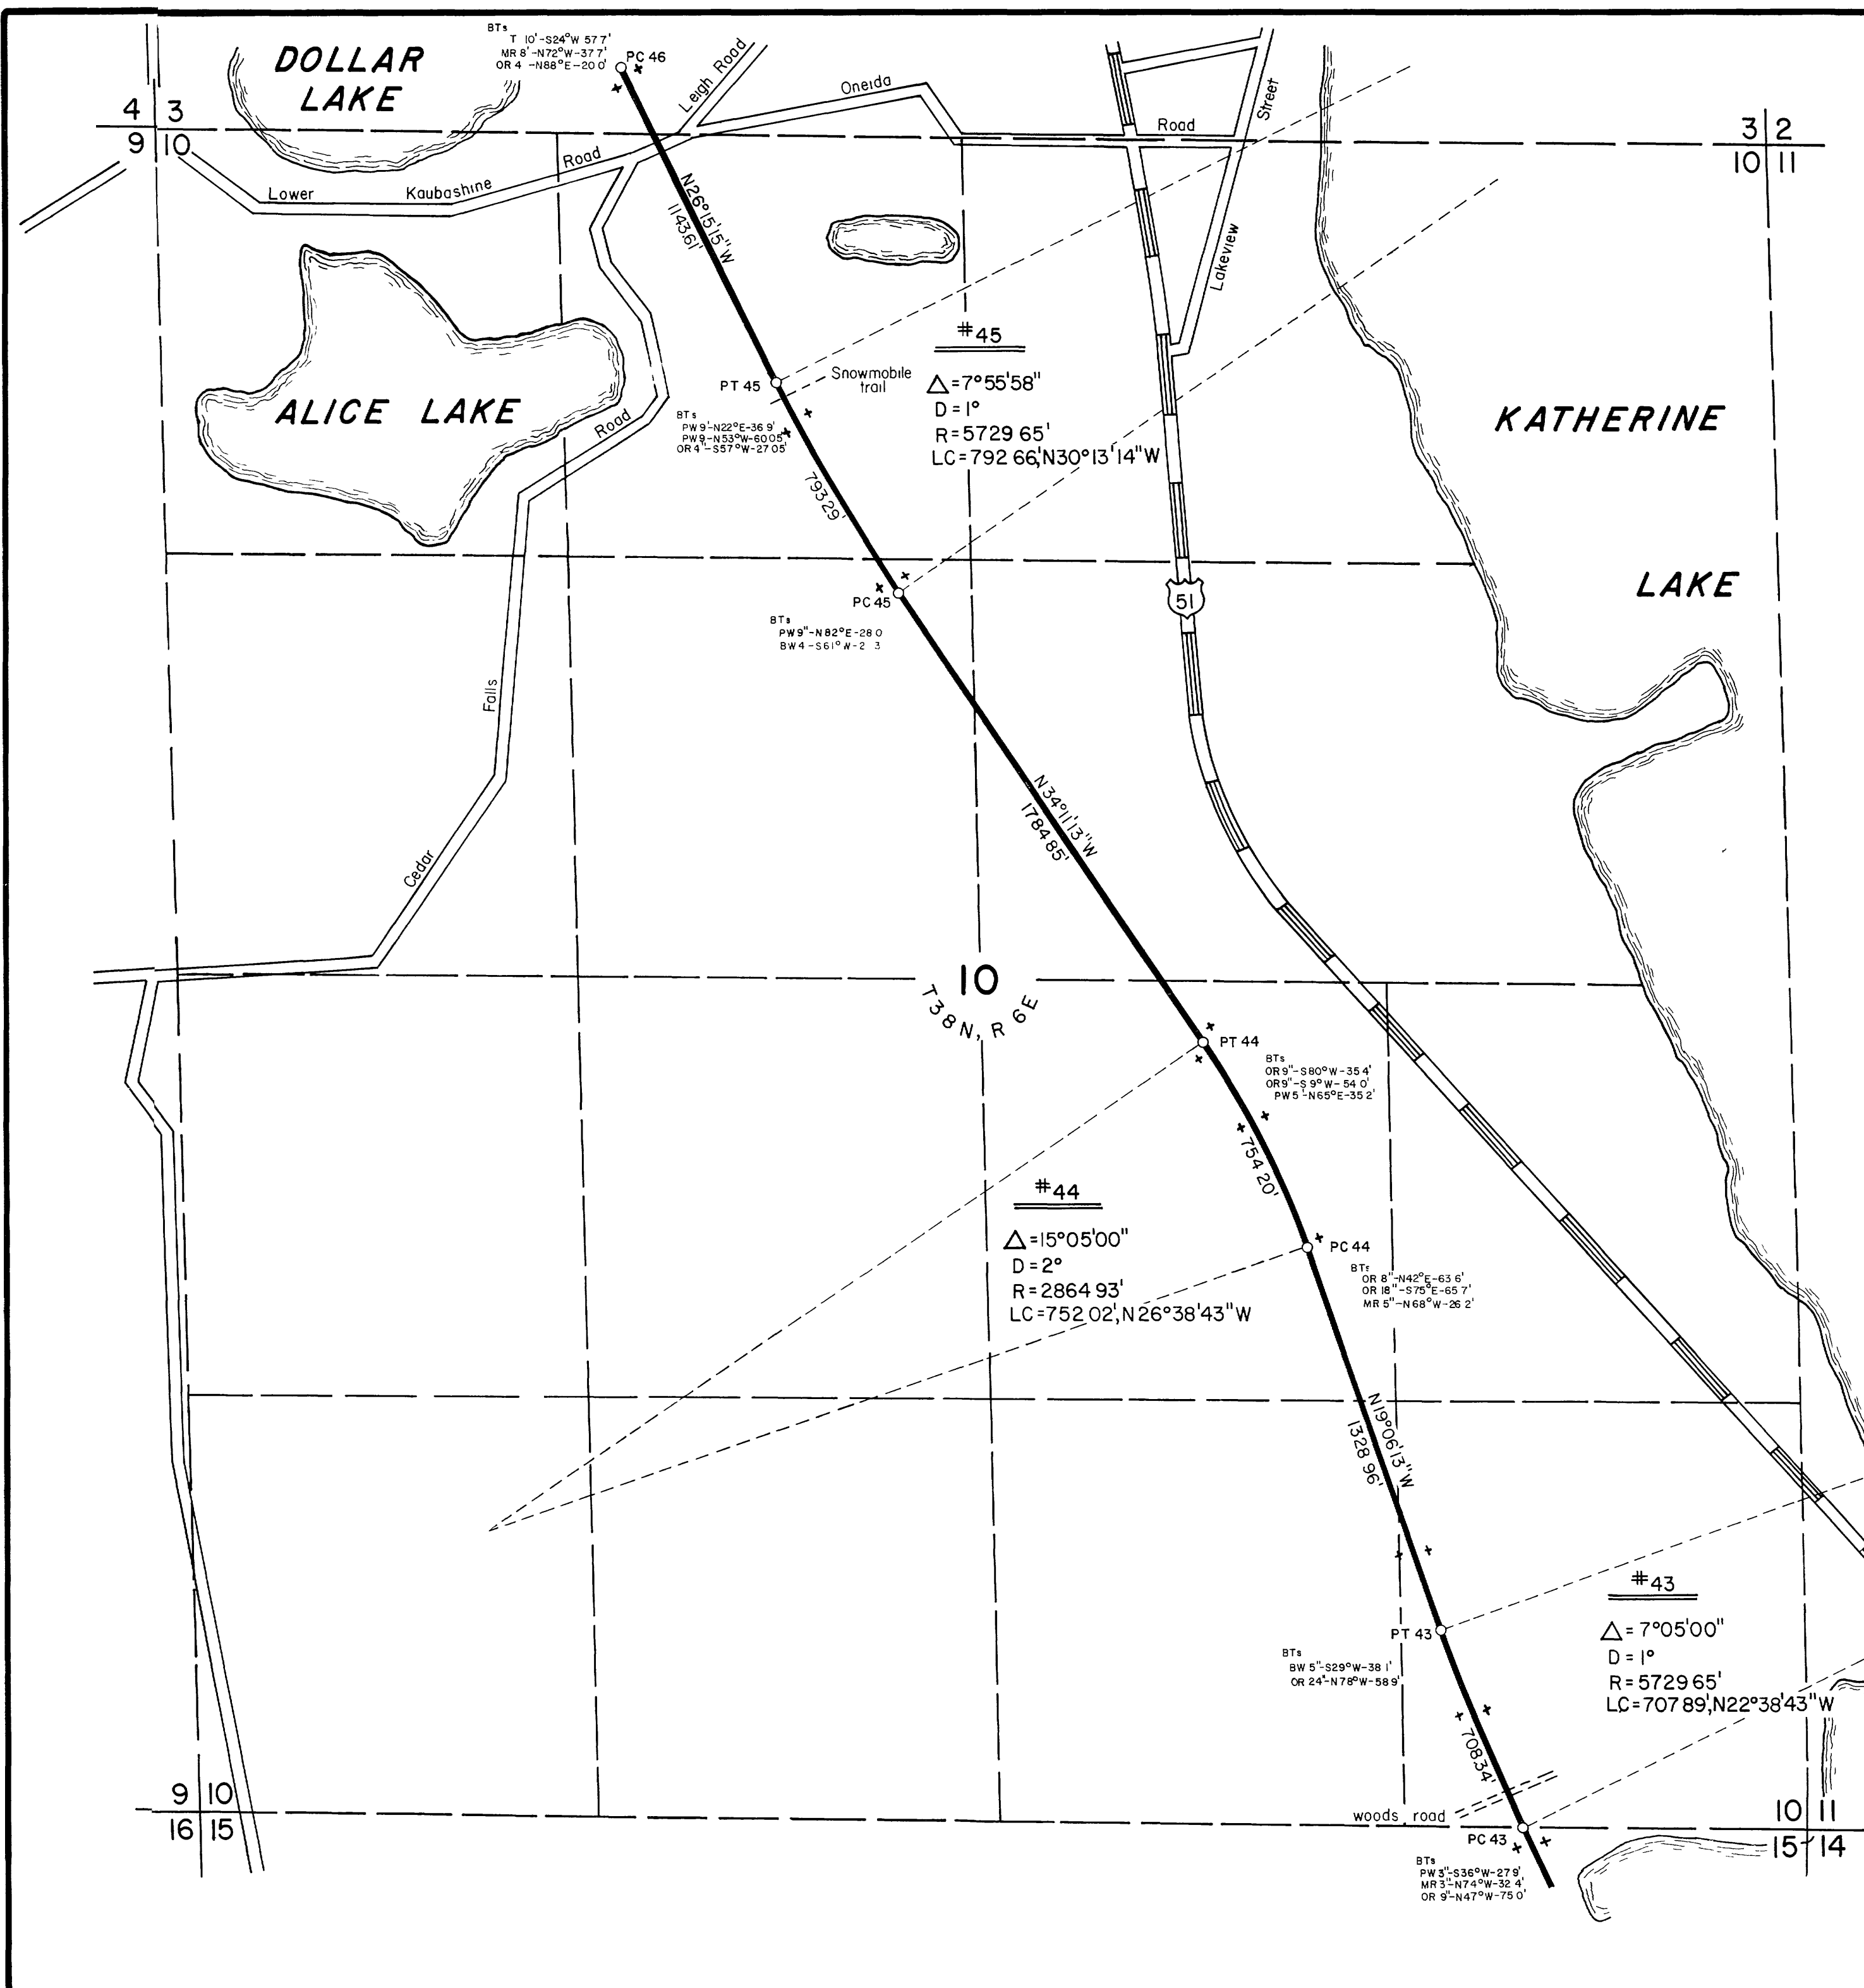

Wisconsin Department of Natural Resources
Bureau of Parks and Recreation
Heafford Junction - Minocqua Park Trail
Center Line Location
Sec 10, T38N, R6E, Oneida Co
Scale 1" = 400' Dr by BMG 3/15/77
SHEET 20 of 25

B1400

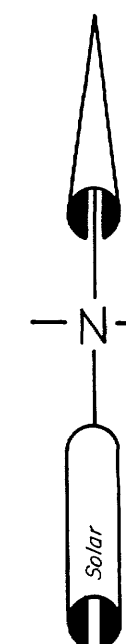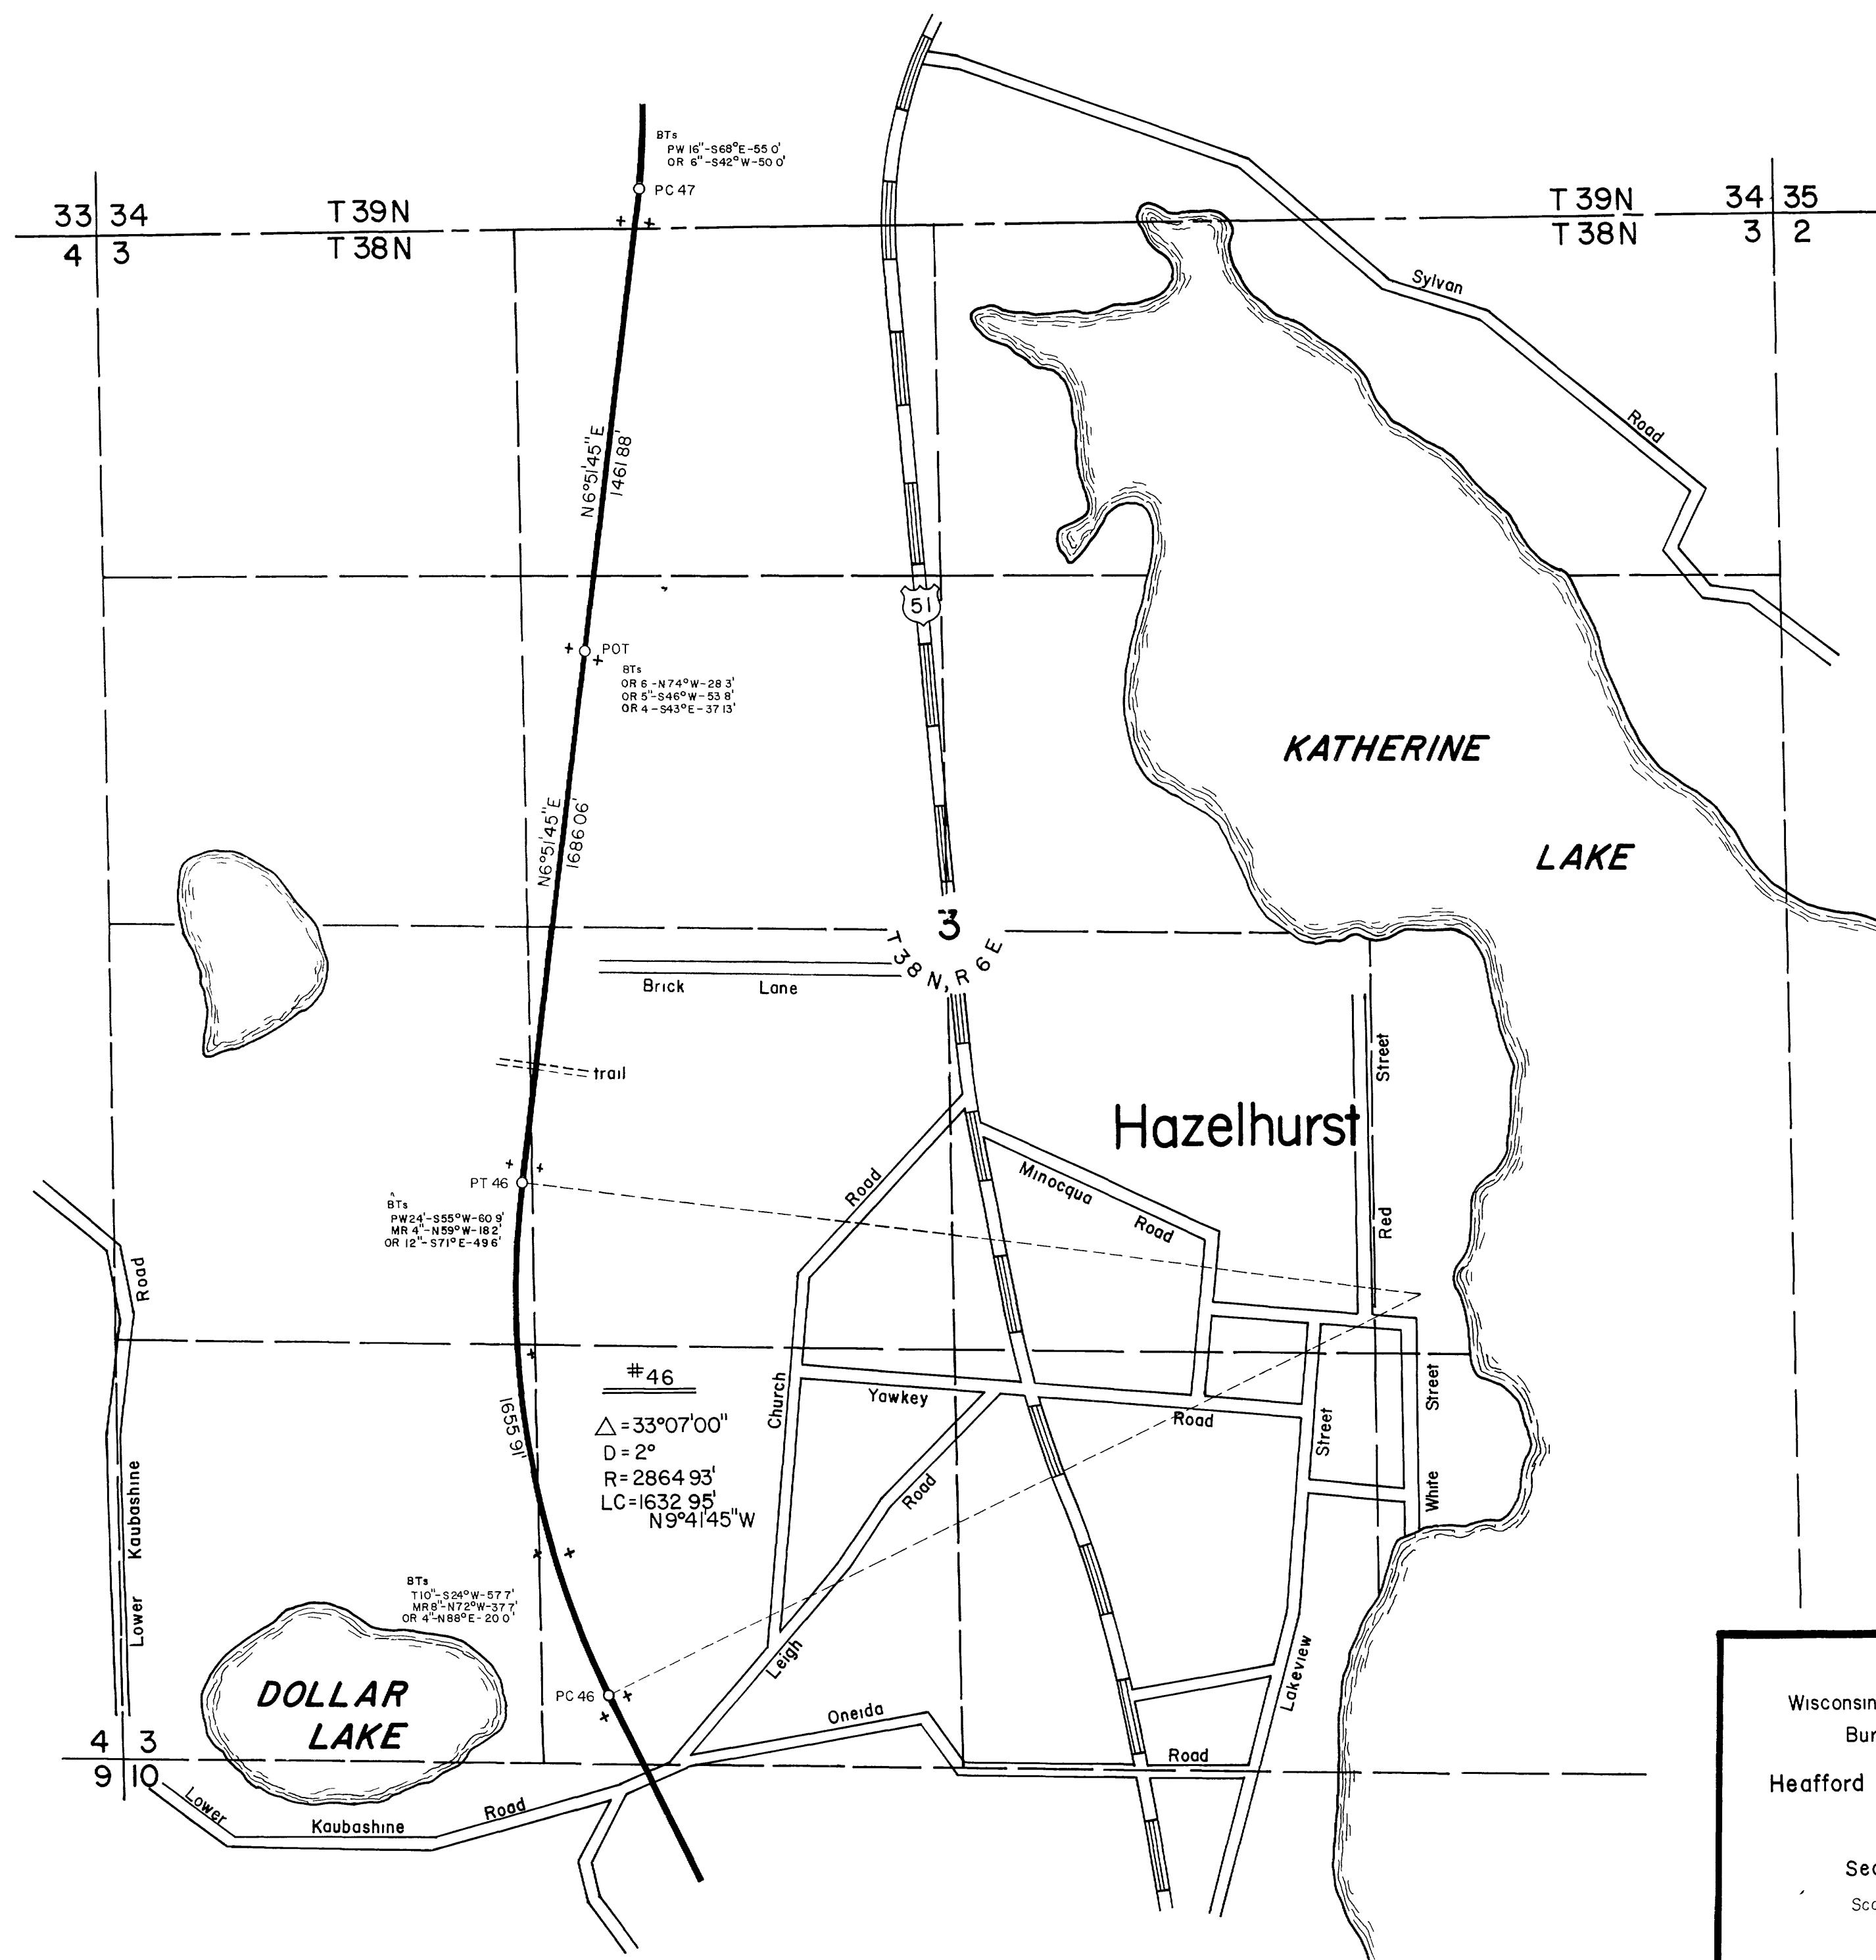

- LEGEND—
- Center Line of Tracks
 - 3' Bernsten Cast Products aluminum monument
 - * Fence posts

Wisconsin Department of Natural Resources
Bureau of Parks and Recreation



Hearford Junction — Minocqua Park Trail

Center Line Location
Sec. 3, T38N, R6E, Oneida Co

Scale 1" = 400' Dr by BMG 3/17/77

SHEET 21 of 25

B1400

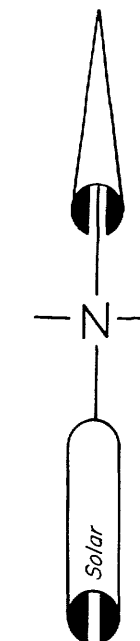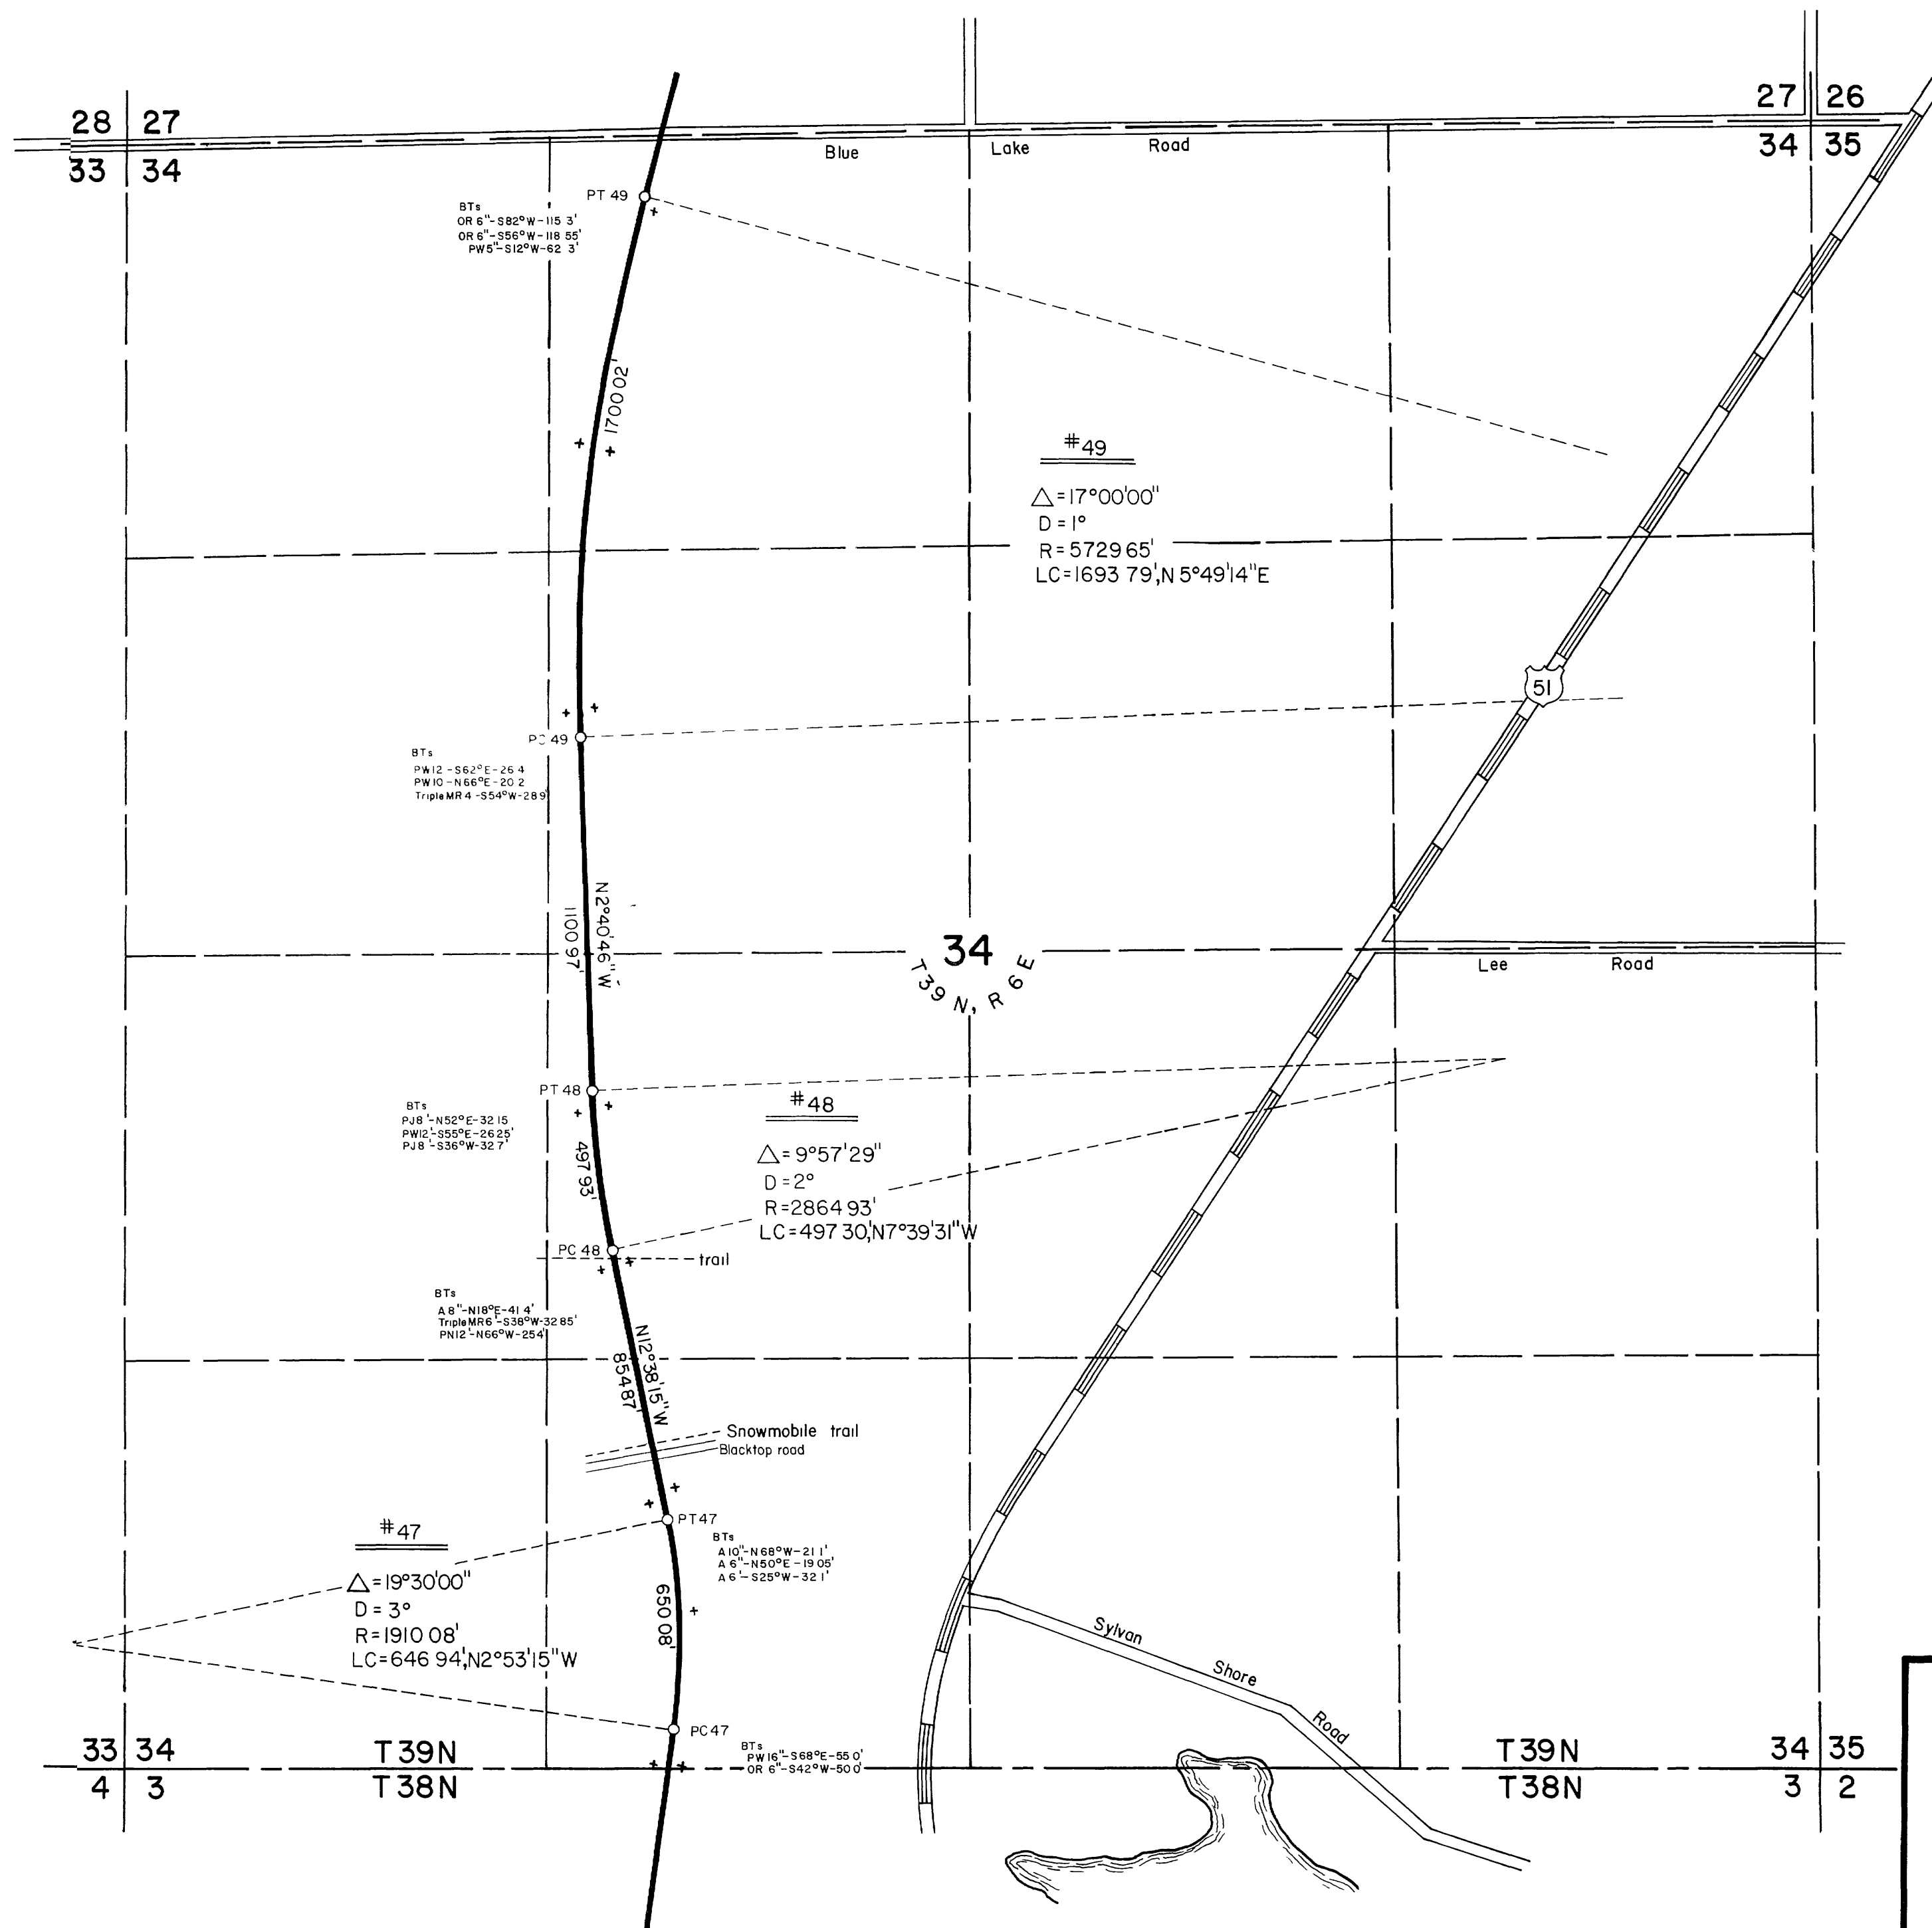


-LEGEND-



- Center Line of Tracks
- 3' Bernstein Cast Products aluminum monument
- x Fence posts

Wisconsin Department of Natural Resources
 Bureau of Parks and Recreation
 Heafford Junction - Minocqua Park Trail
 Center Line Location
 Sec 34, T39N, R6E, Oneida Co
 Scale 1" = 400' Dr by BMG 3/18/77
 SHEET 22 of 25

B1400

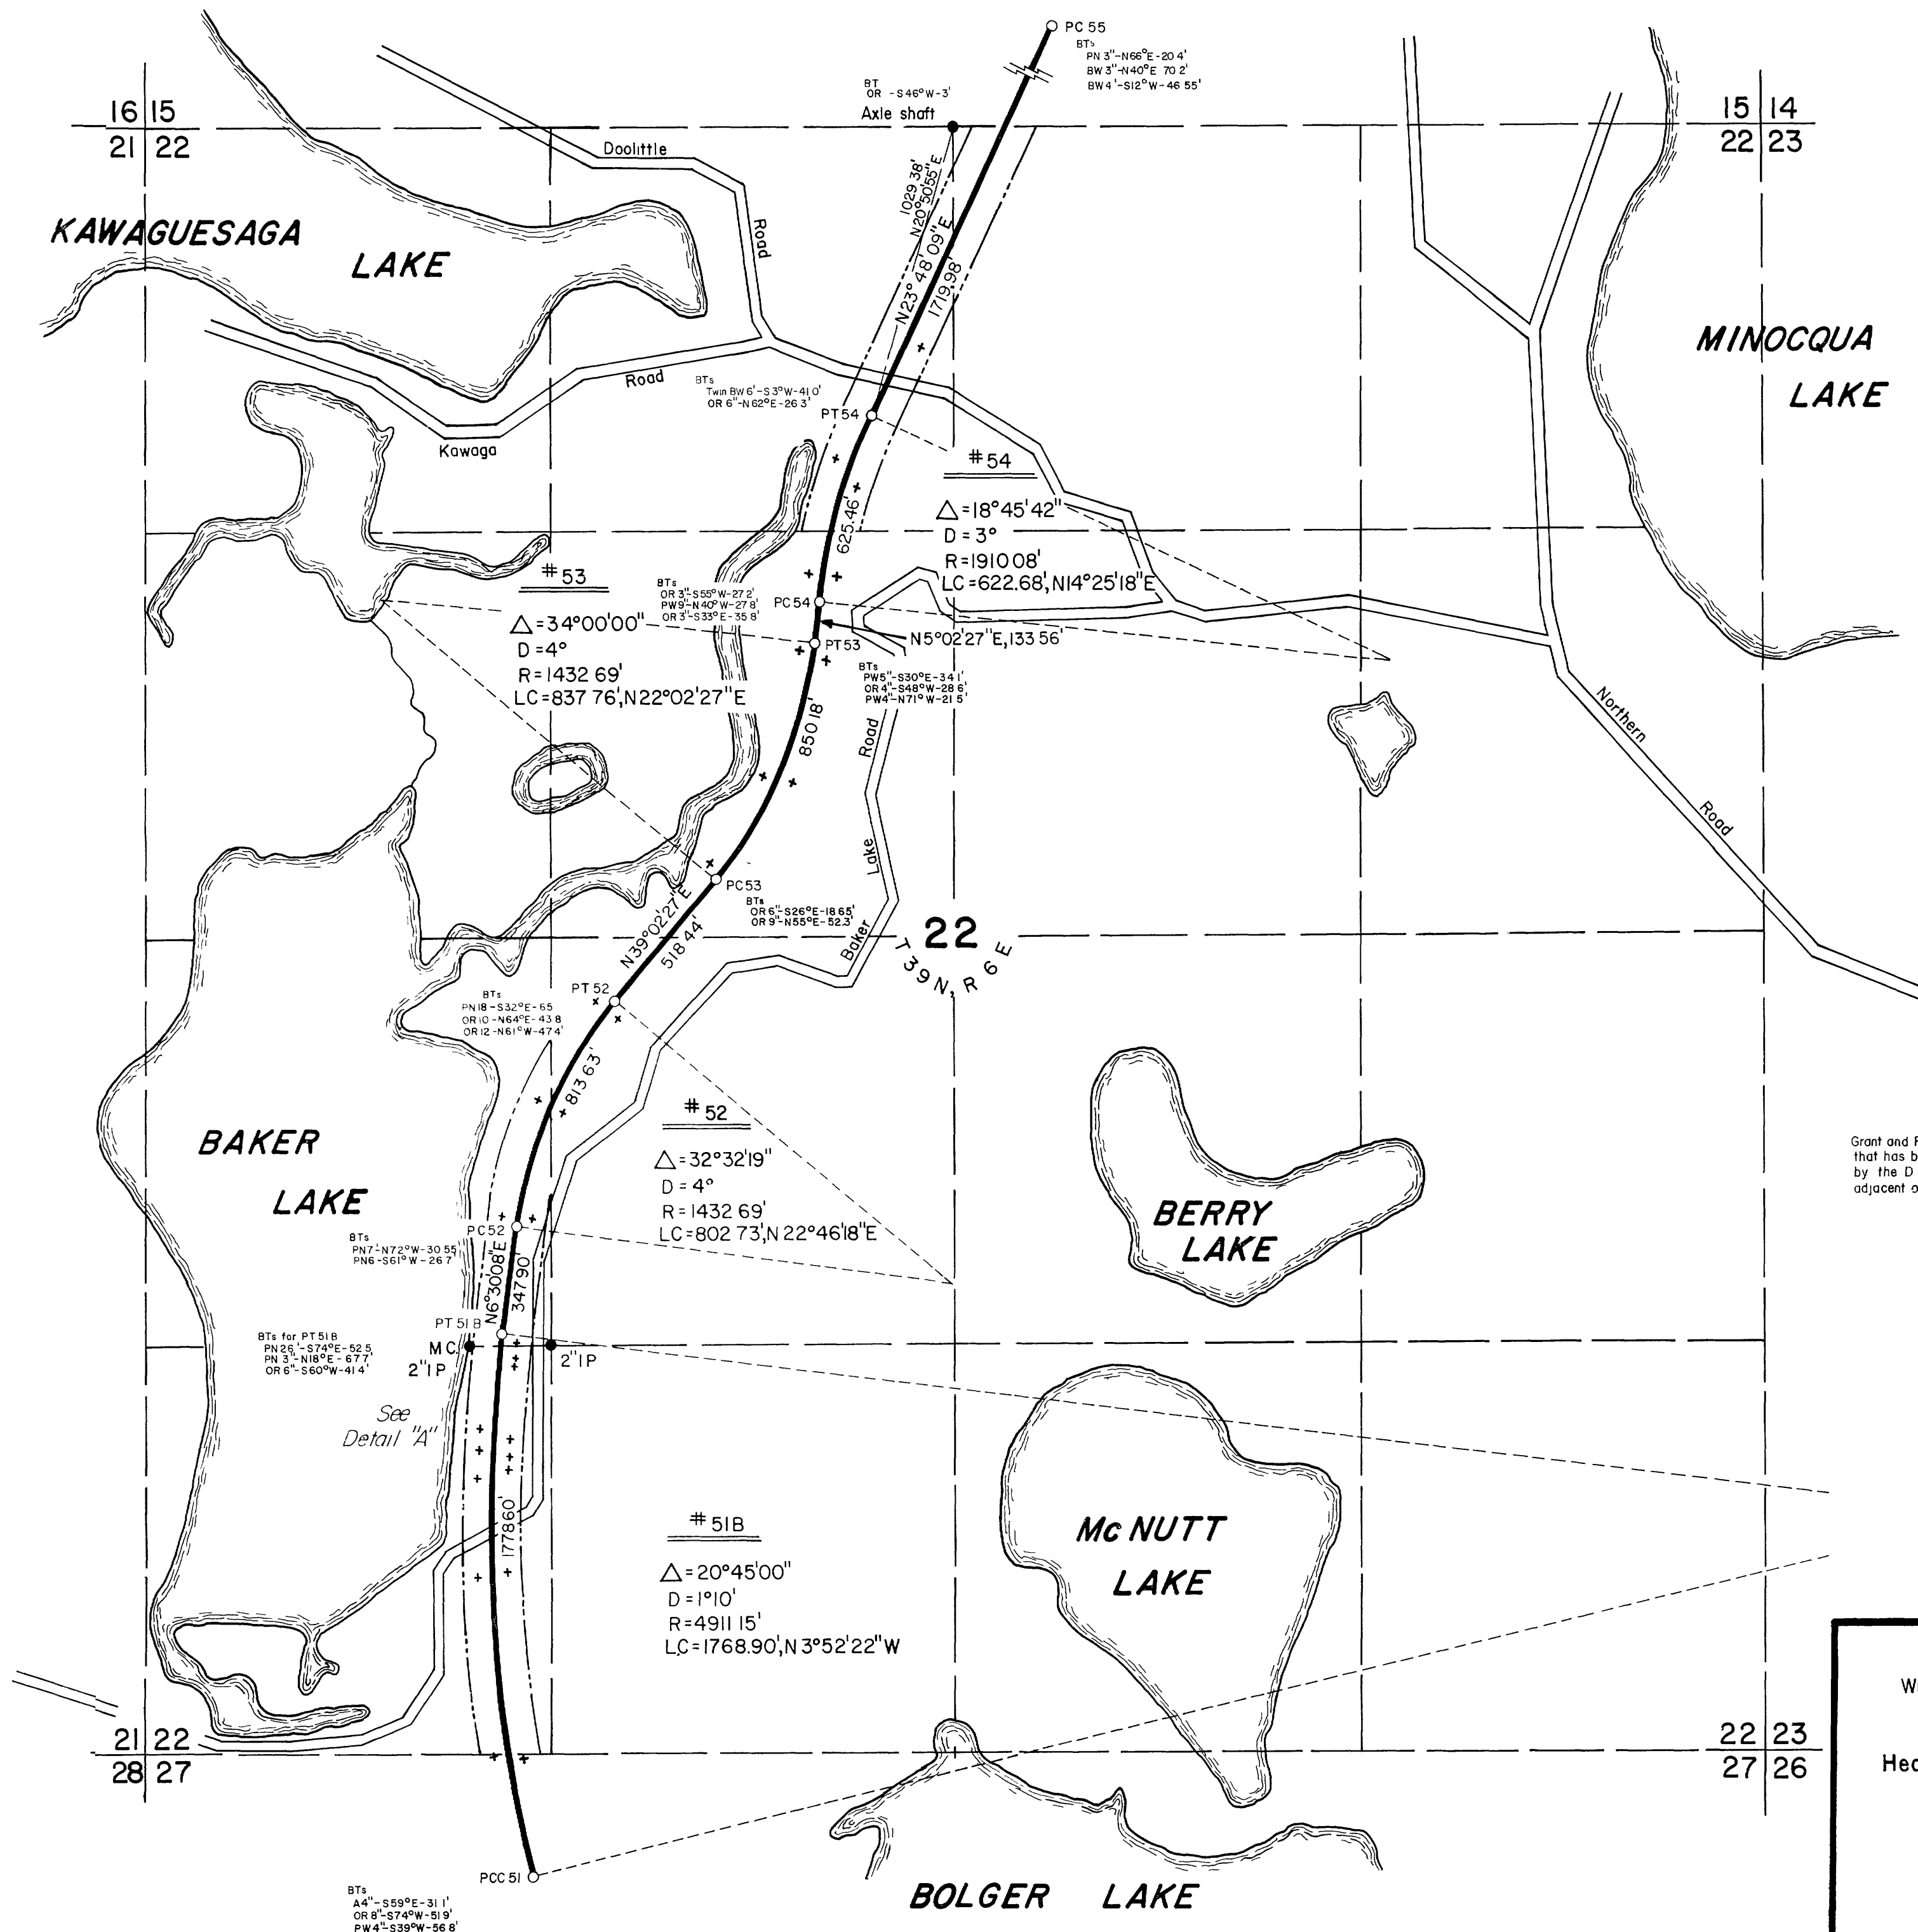

- LEGEND-**
- Center Line of Tracks
 - - - U.S. Grant
 - 3\"/>

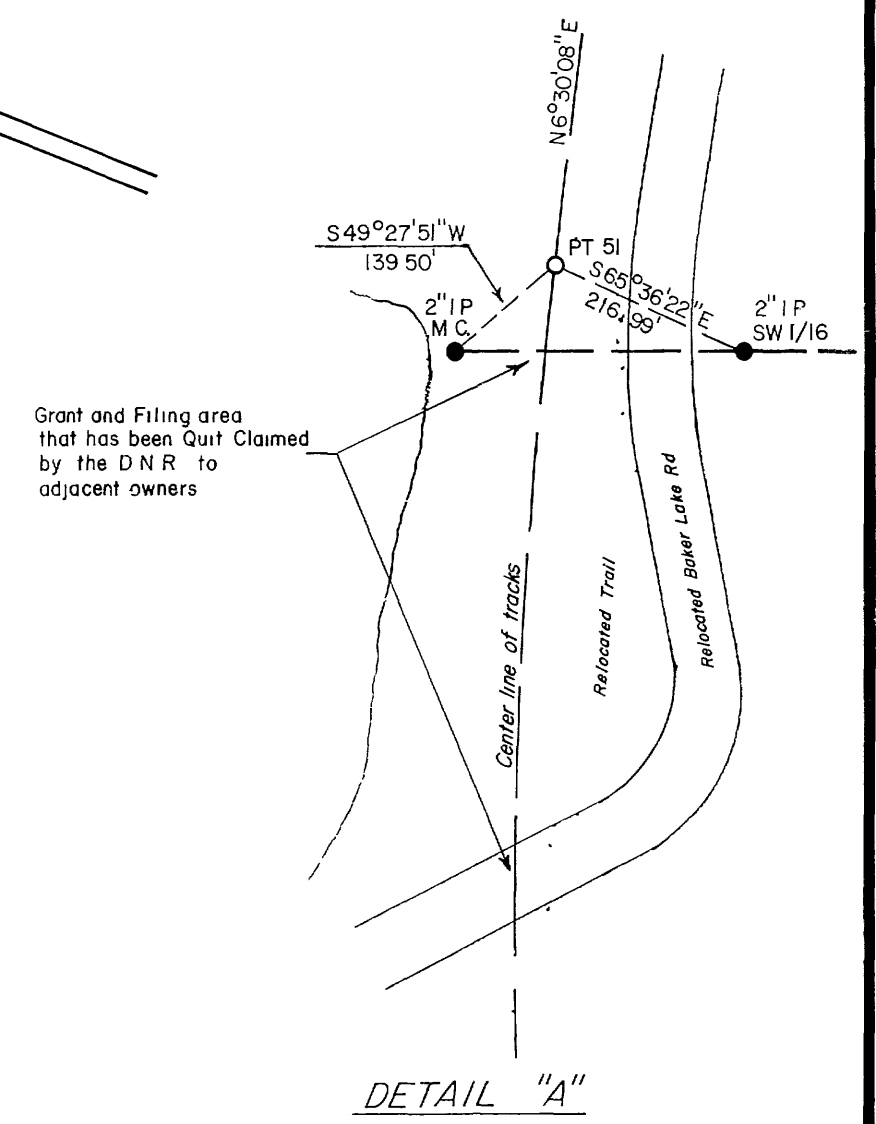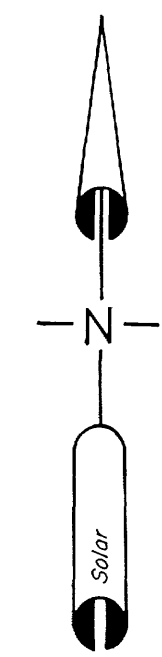

Wisconsin Department of Natural Resources
Bureau of Parks and Recreation



Heafford Junction - Minocqua Park Trail

Center Line Location
Sec 22, T 39N, R 6E, Oneida Co

Scale 1" = 400' Dr by BMG 3/28/77

SHEET 24 of 25

B1409

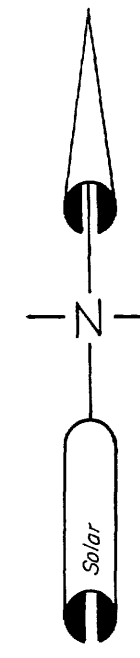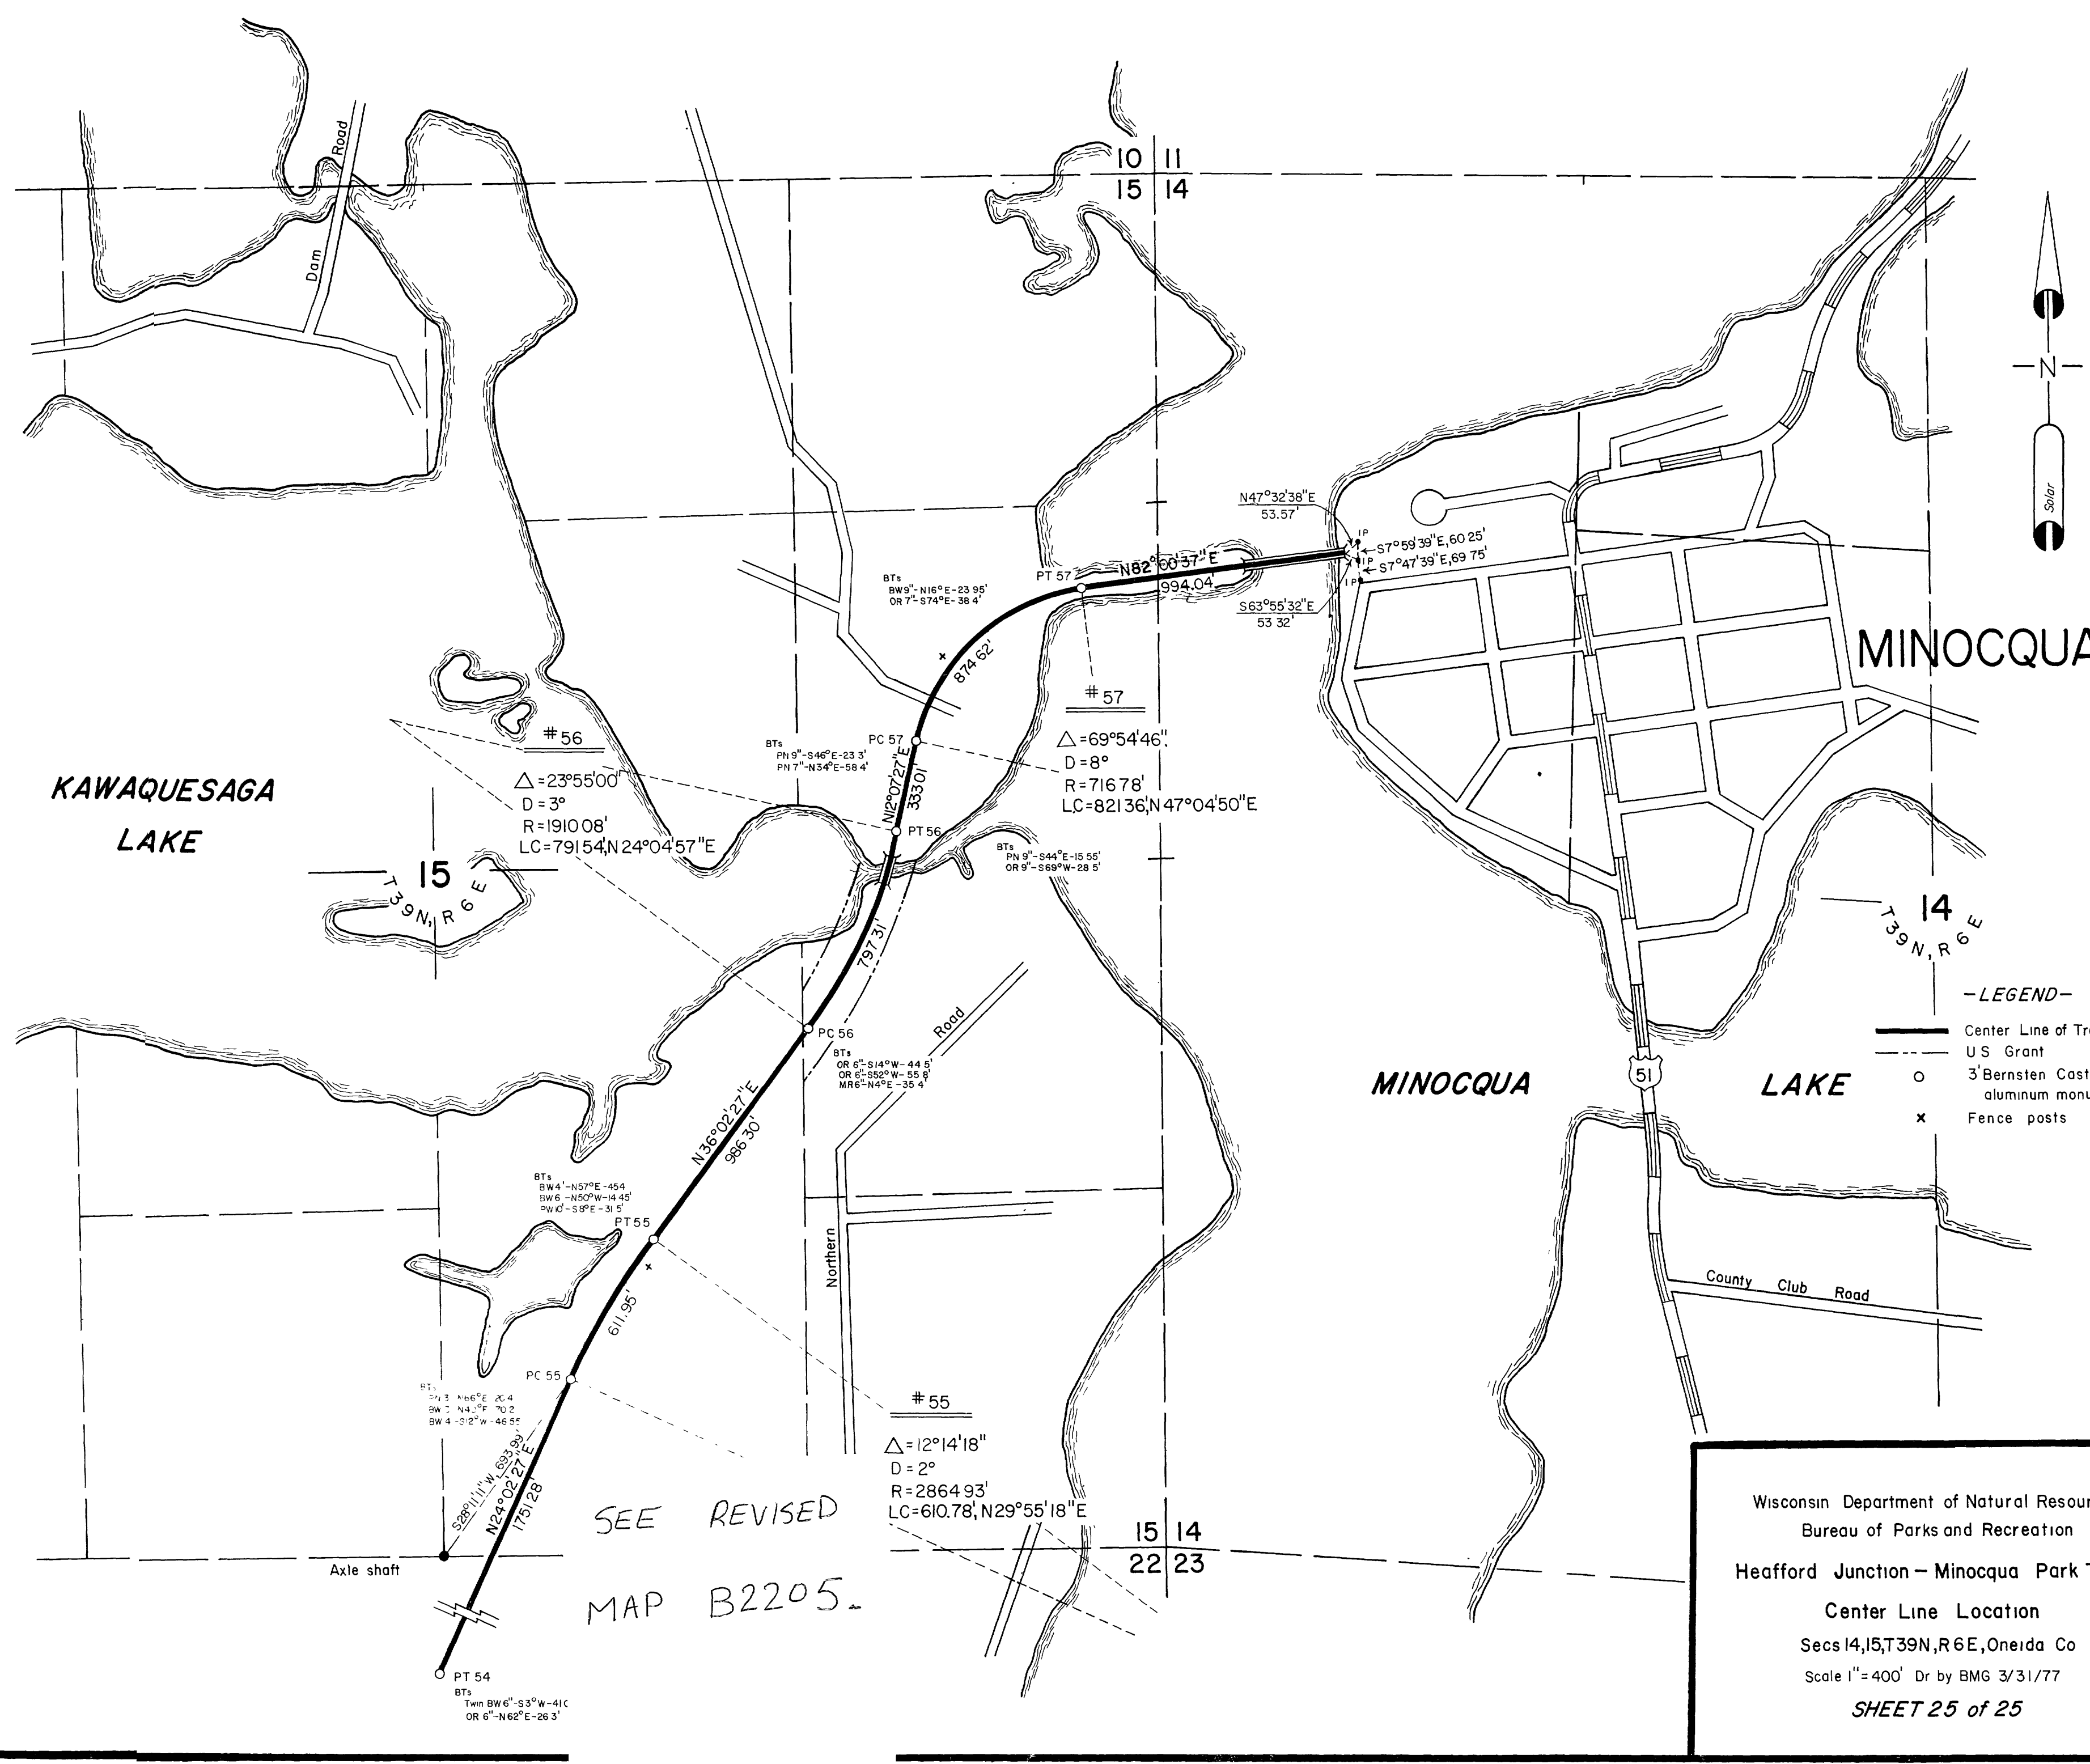

- LEGEND—
- Center Line of Tracks
 - - - U.S. Grant
 - o 3' Bernstein Cast Products aluminum monument
 - x Fence posts

Wisconsin Department of Natural Resources
 Bureau of Parks and Recreation
 Heafford Junction - Minocqua Park Trail
 Center Line Location
 Secs 14, 15, T39N, R6E, Oneida Co
 Scale 1" = 400' Dr by BMG 3/31/77
 SHEET 25 of 25

SEE REVISED
 MAP B2205

B1400