

All of

LOT 2

and part of

LOT 1

of the

ASSESSOR'S PLAT


**HOWARD YOUNG
MEDICAL CENTER, INC.
WOODRUFF, WISCONSIN**

Part of the

**SW 1/4 of the SE 1/4
SECTION 2, T39N, R6E**

Oneida County, Wisconsin

RECEIVED & FILED #B1.4-6
Oneida County Surveyor's Office
Date SEP - 5 1986
By M. A. ...
OCS Area # ...

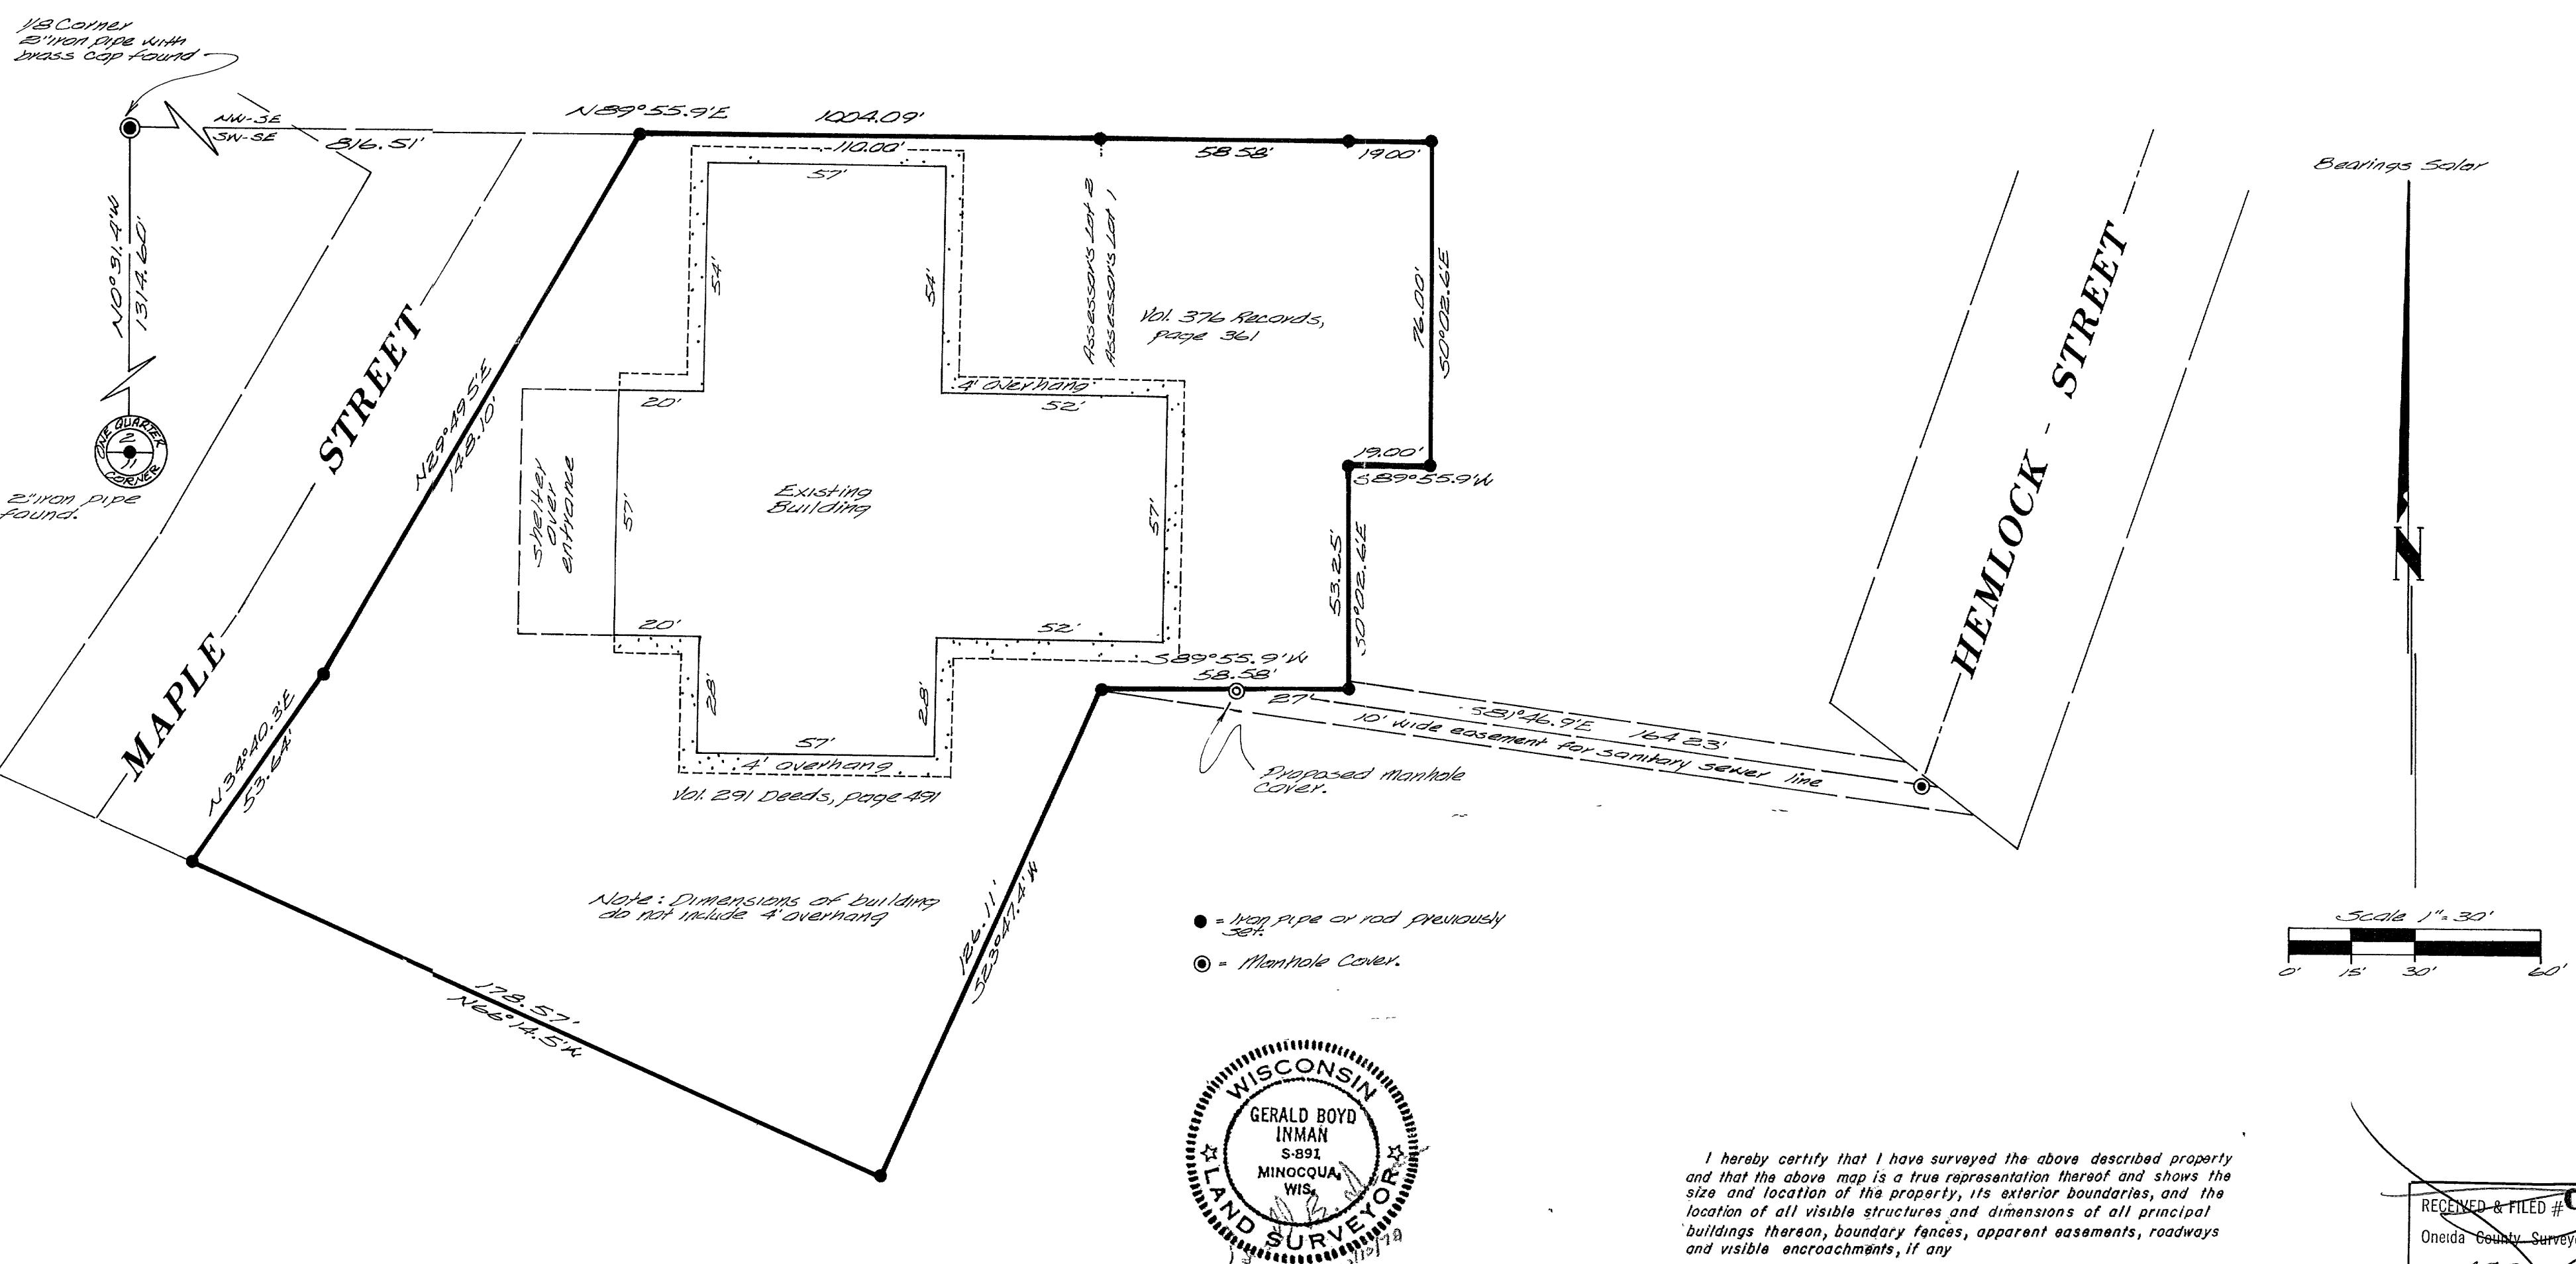

I hereby certify that I have surveyed the above described property and that the above map is a true representation thereof and shows the size and location of the property, its exterior boundaries, and the location of all visible structures and dimensions of all principal buildings thereon, boundary fences, apparent easements, roadways and visible encroachments, if any.

This survey is made for the use of the present owners of the property, and also those who purchase, mortgage, or guarantee the title thereto within one (1) year from the date hereof.

RECEIVED & FILED #C5192
Oneida County Surveyor's Office
Date 29/71 March 79
By Dr. M. W. Xnet
OCS Area # 15-2-2016

D. M. DIONNE