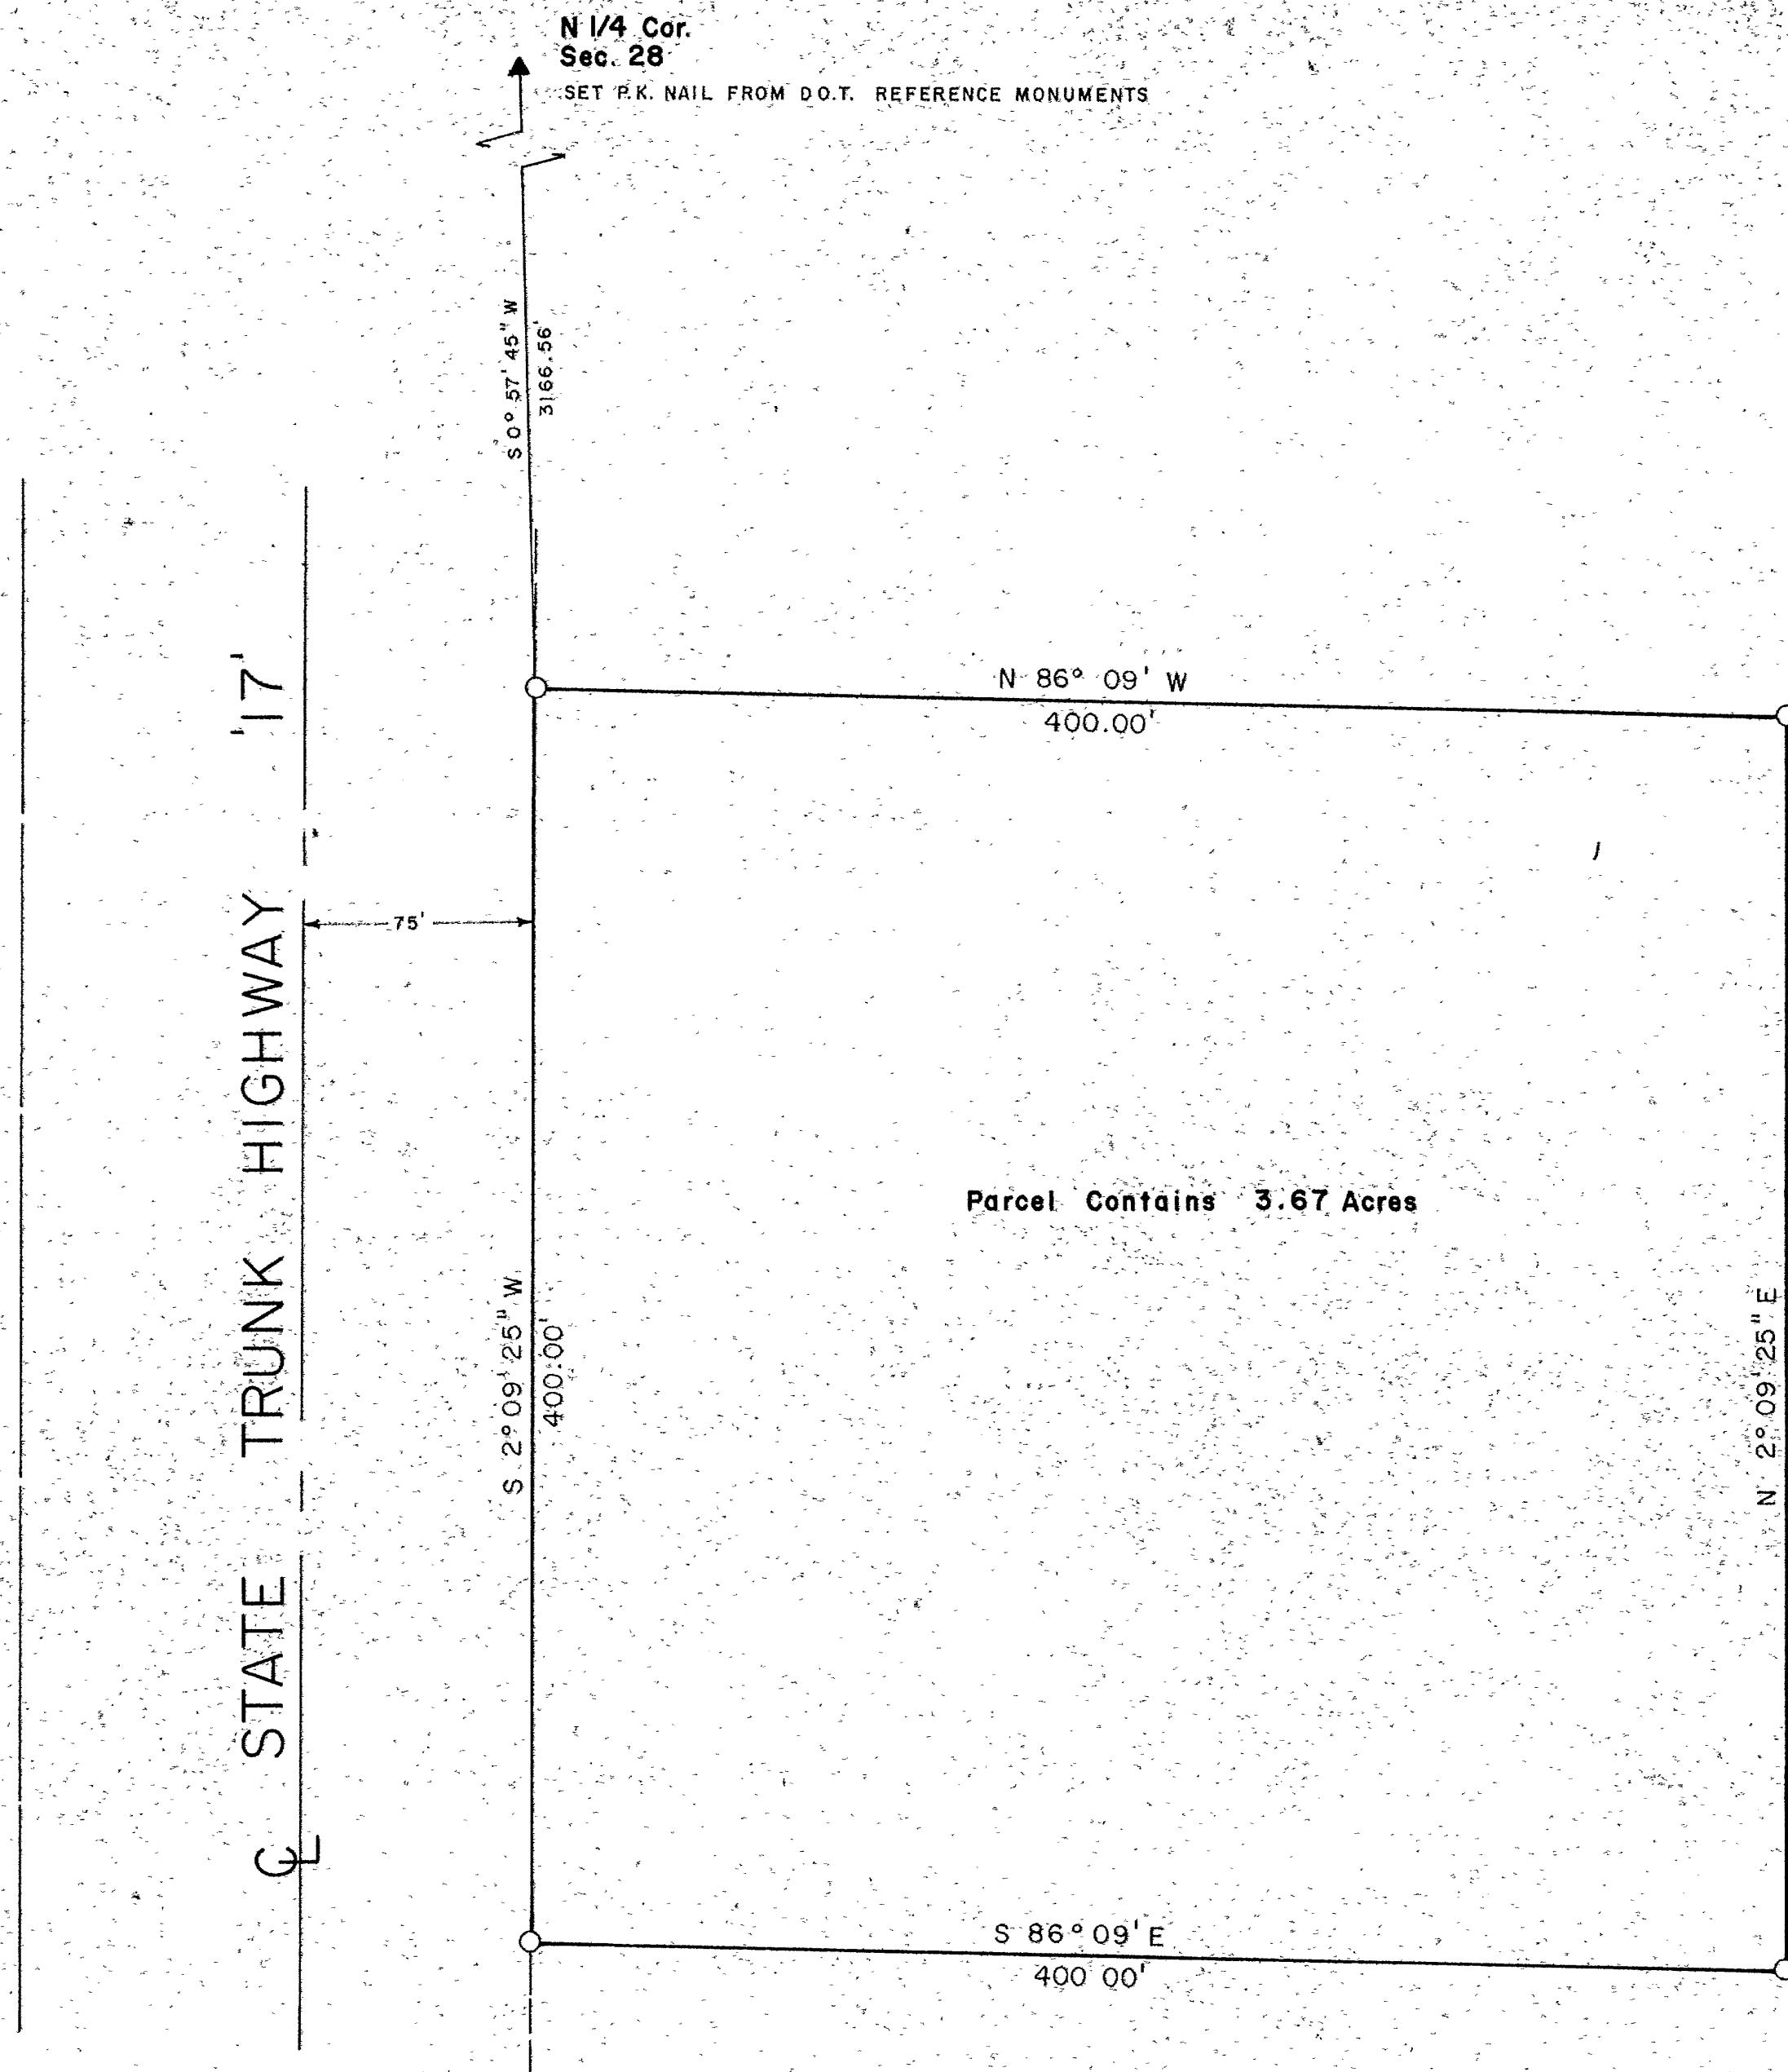


By: M.A.R.
Date: 2-1987
OCS Area #:

Located in the NW 1/4 - SE 1/4,
SECTION 28,
TOWNSHIP 37 NORTH,
RANGE 9 EAST,
TOWN OF PINE LAKE,
ONEIDA COUNTY, WISCONSIN.

Surveyors Certificate

I, William E. Bandow, hereby certify that I have surveyed the above
parcel under the direction of John Spencer c/o E.R.A. Realty, and
that the above map is a true and correct representation of the
land surveyed to the best of my knowledge and belief.
That I have provided a description of the parcel on a separate sheet.

William E. Bandow
William E. Bandow

5-12-1986
date

Legend

SET 1"x24" IRON PIPE, WEIGHING 1.13 LBS./LIN.FT.

		JOHN SPENCER	
		C/O ERA, Realty 719 W. Kamp St. Rhinelander, Wis. 54501	
SCALE	1" = 50'	DATE Sept. 25, 1986 DWG. BY M.J.H.	
DWG. NO.	7770	GENISOT AND ASSOCIATES, INC. RHINELANDER, WIS.	