


RECEIVED & FILED #
 Oneida County Surveyor's Office
 Date ... OCT. 29 1987
 By M.G.R.
 OCS Area #

Bearings assumed
 referenced to the northerly
 most line of Lot B,
 bearing N76°24'00"E

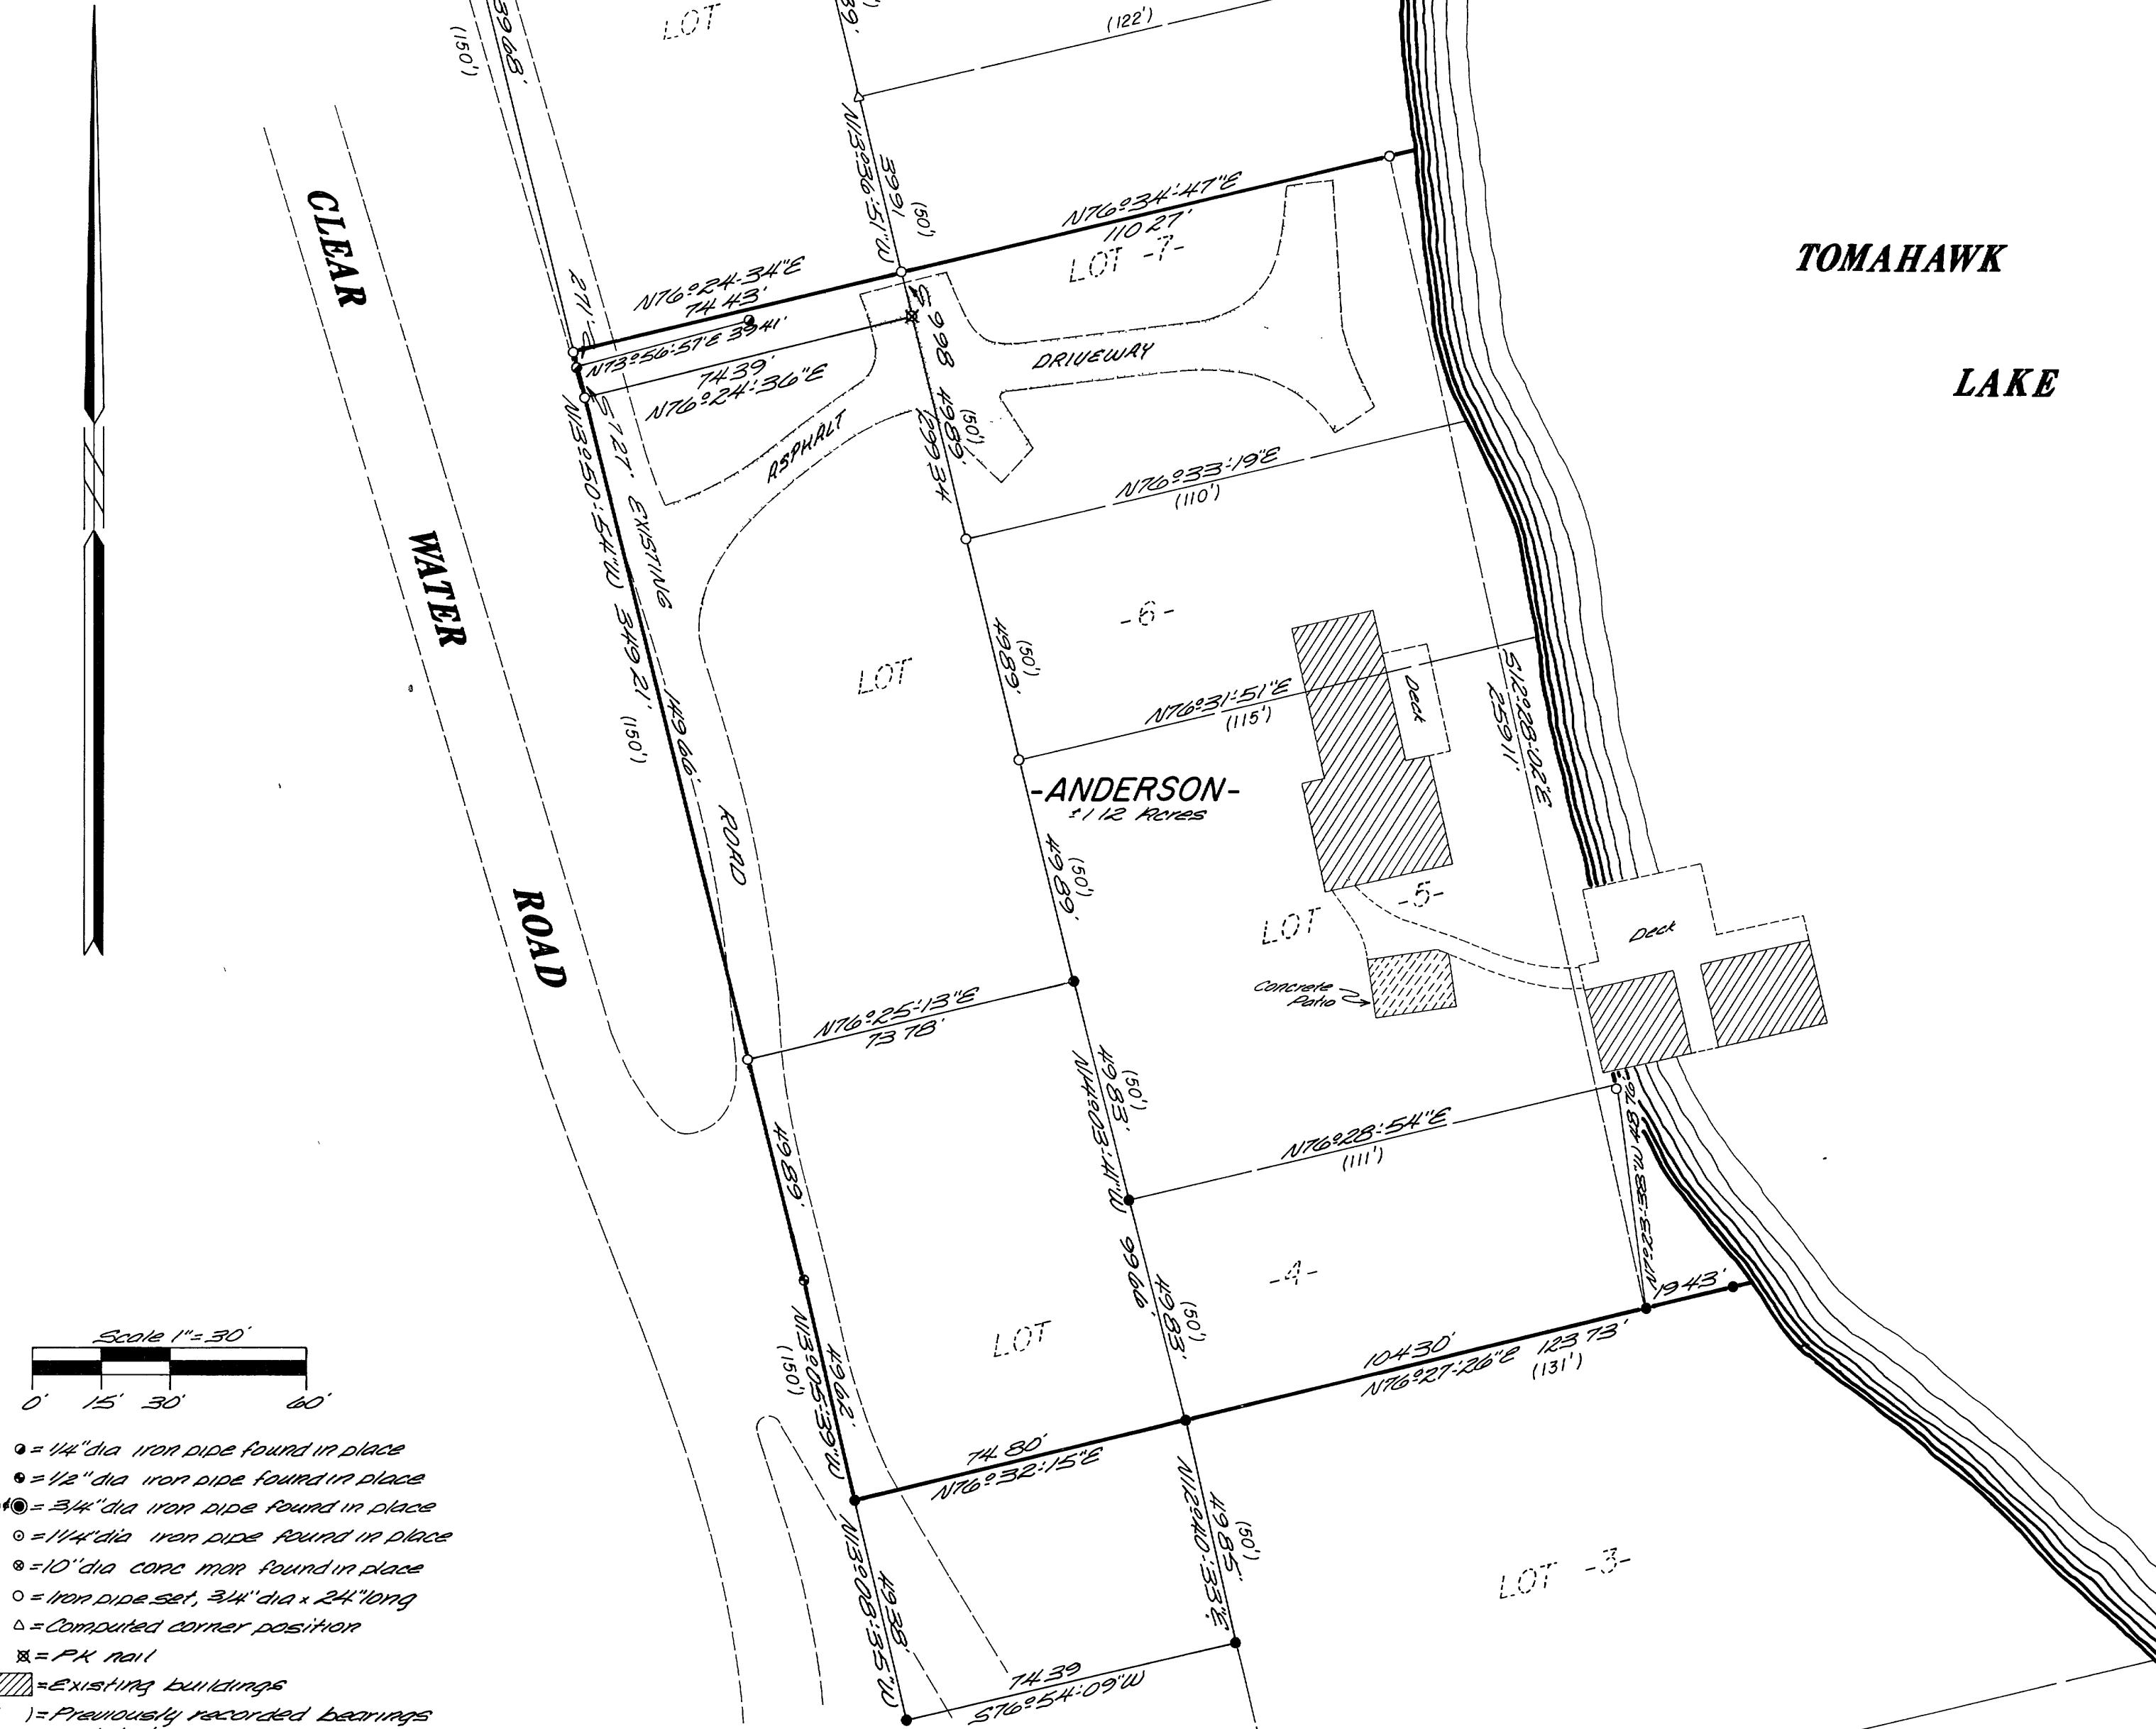


Part of the
PLAT OF POTTAWATTOMIE LODGE
 in
GOV'T. LOT 2
SECTION 36, T39N, R6E

Minocqua Township
 Oneida County, Wisconsin

I, James D. Rein, Registered Land Surveyor #S-1234, hereby certify that I have surveyed the property shown hereon, that this map represents an accurate survey of said property to the best of my knowledge and belief, that I have performed this survey by order of Thomas P. Anderson and that I have complied with the applicable requirements of the Wisconsin Administrative Code 64CFR701.
 Note: Legal descriptions conforming to this survey have been provided on separate sheets.

Date	By	OCS Area #
Oneida County Surveyor's Office		
REC'D. 10/29/87 FILED #		

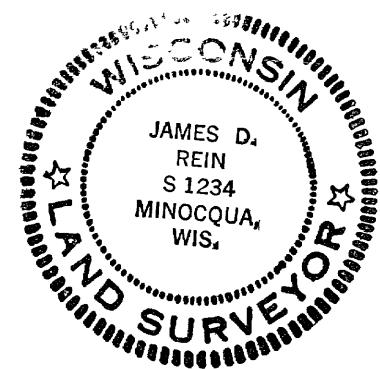

WILDERNESS
 SURVEYING,
 INC.
 James D. Rein
 Registered Land Surveyor #S-1234
 Dated this 29th day of July, 1987