

B1 625

RECEIVED & FILED #
Oneida County Surveyors Office
NOV 27 1987


I, William E. Badow, Registered Land Surveyor, do hereby Certify that the Survey was actually made on the ground as per record description and is correct; that there are no encroachments either way across property lines except as shown; that the map is a true representation thereof and shows the size and location of all structures, fences, easements, and road-ways, if any.

This Survey is made for the use of the present owners and also those who purchase, mortgage (including their successor's or assigns), or guarantee the title thereto and as to them I warrant the accuracy of said Survey and Map.


Dated at Rhinelander, Wisconsin this 2nd day of October, 1987.

William E. Badow
William E. Badow

LOCATED IN LOTS 7-10 AND PART OF LOTS 3-6 OF BLOCK 4, S.H. ALBAN'S ADDITION, CITY OF RHINELANDER, WIS.

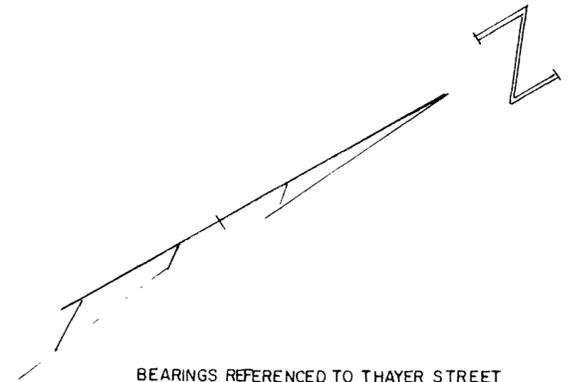

BEARINGS REFERENCED TO THAYER STREET
R/W LINE ASSUMED TO BEAR N28°47'50" E

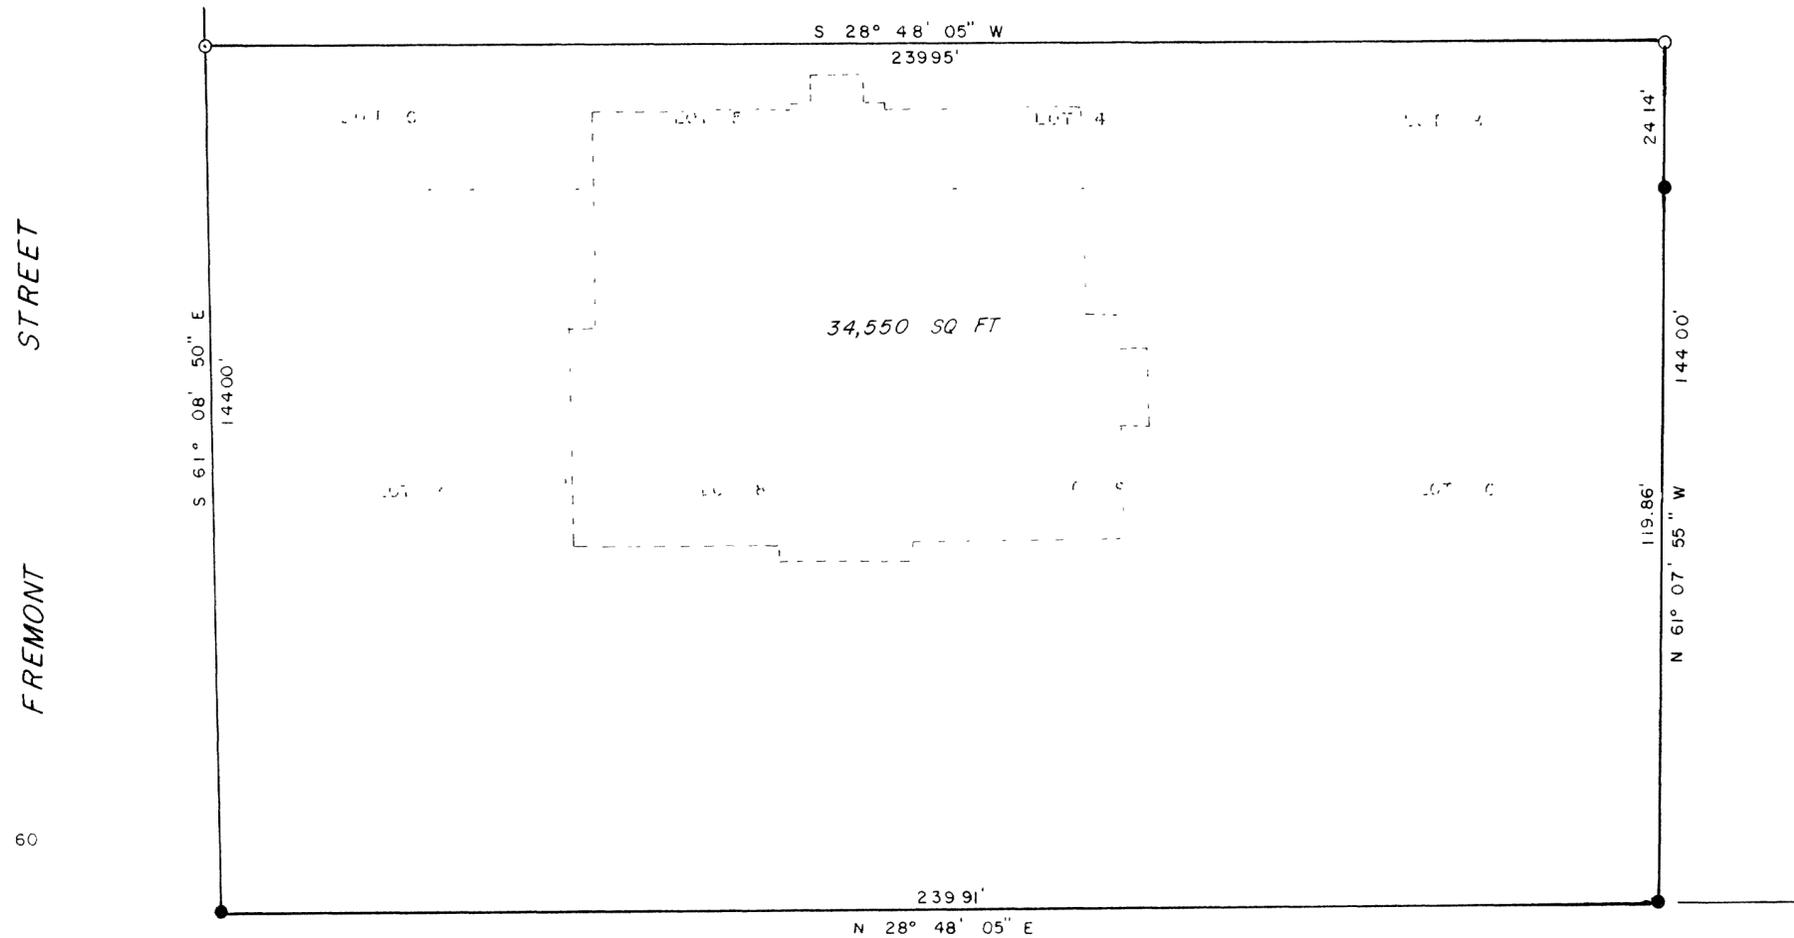

- EXISTING IRON PIPE
- SET 1" x 24" IRON PIPE
- EXISTING BUILDING


THIS PARCEL IS NOT LOCATED WITHIN A FLOODPLAIN

I, William E. Badow hereby certify that I have surveyed and mapped the above parcel of land under the direction of Catholic Charities and that the above map is a true and correct representation of the lands surveyed to the best of my knowledge and belief. That I have provided a description on a separate sheet. That I have complied with the Wisconsin Administrative Code as pertains to Land Surveying.

William E. Badow 10-2-87
Date

REV 10/9/87 WEB


 

PHOENIX VILLA - RHINELANDER
CATHOLIC CHARITIES-SUPERIOR

SCALE 1" = 20' DATE 9-30-87 DWN BY M.J.R.
DWG. NO. 7836-1 GENISOT AND ASSOCIATES, INC.
RHINELANDER, WIS

B1 625