


DESIGN PRODUCTS CO. 1020

BEARING
BASIS OF
RECORD

BEARINGS ARE BASED ON
PREVIOUS GENISOT & ASSOC.
SURVEYS OF RECORD

NOTE DESCRIPTIONS ARE
PROVIDED ON SEPARATE
SHEETS

N

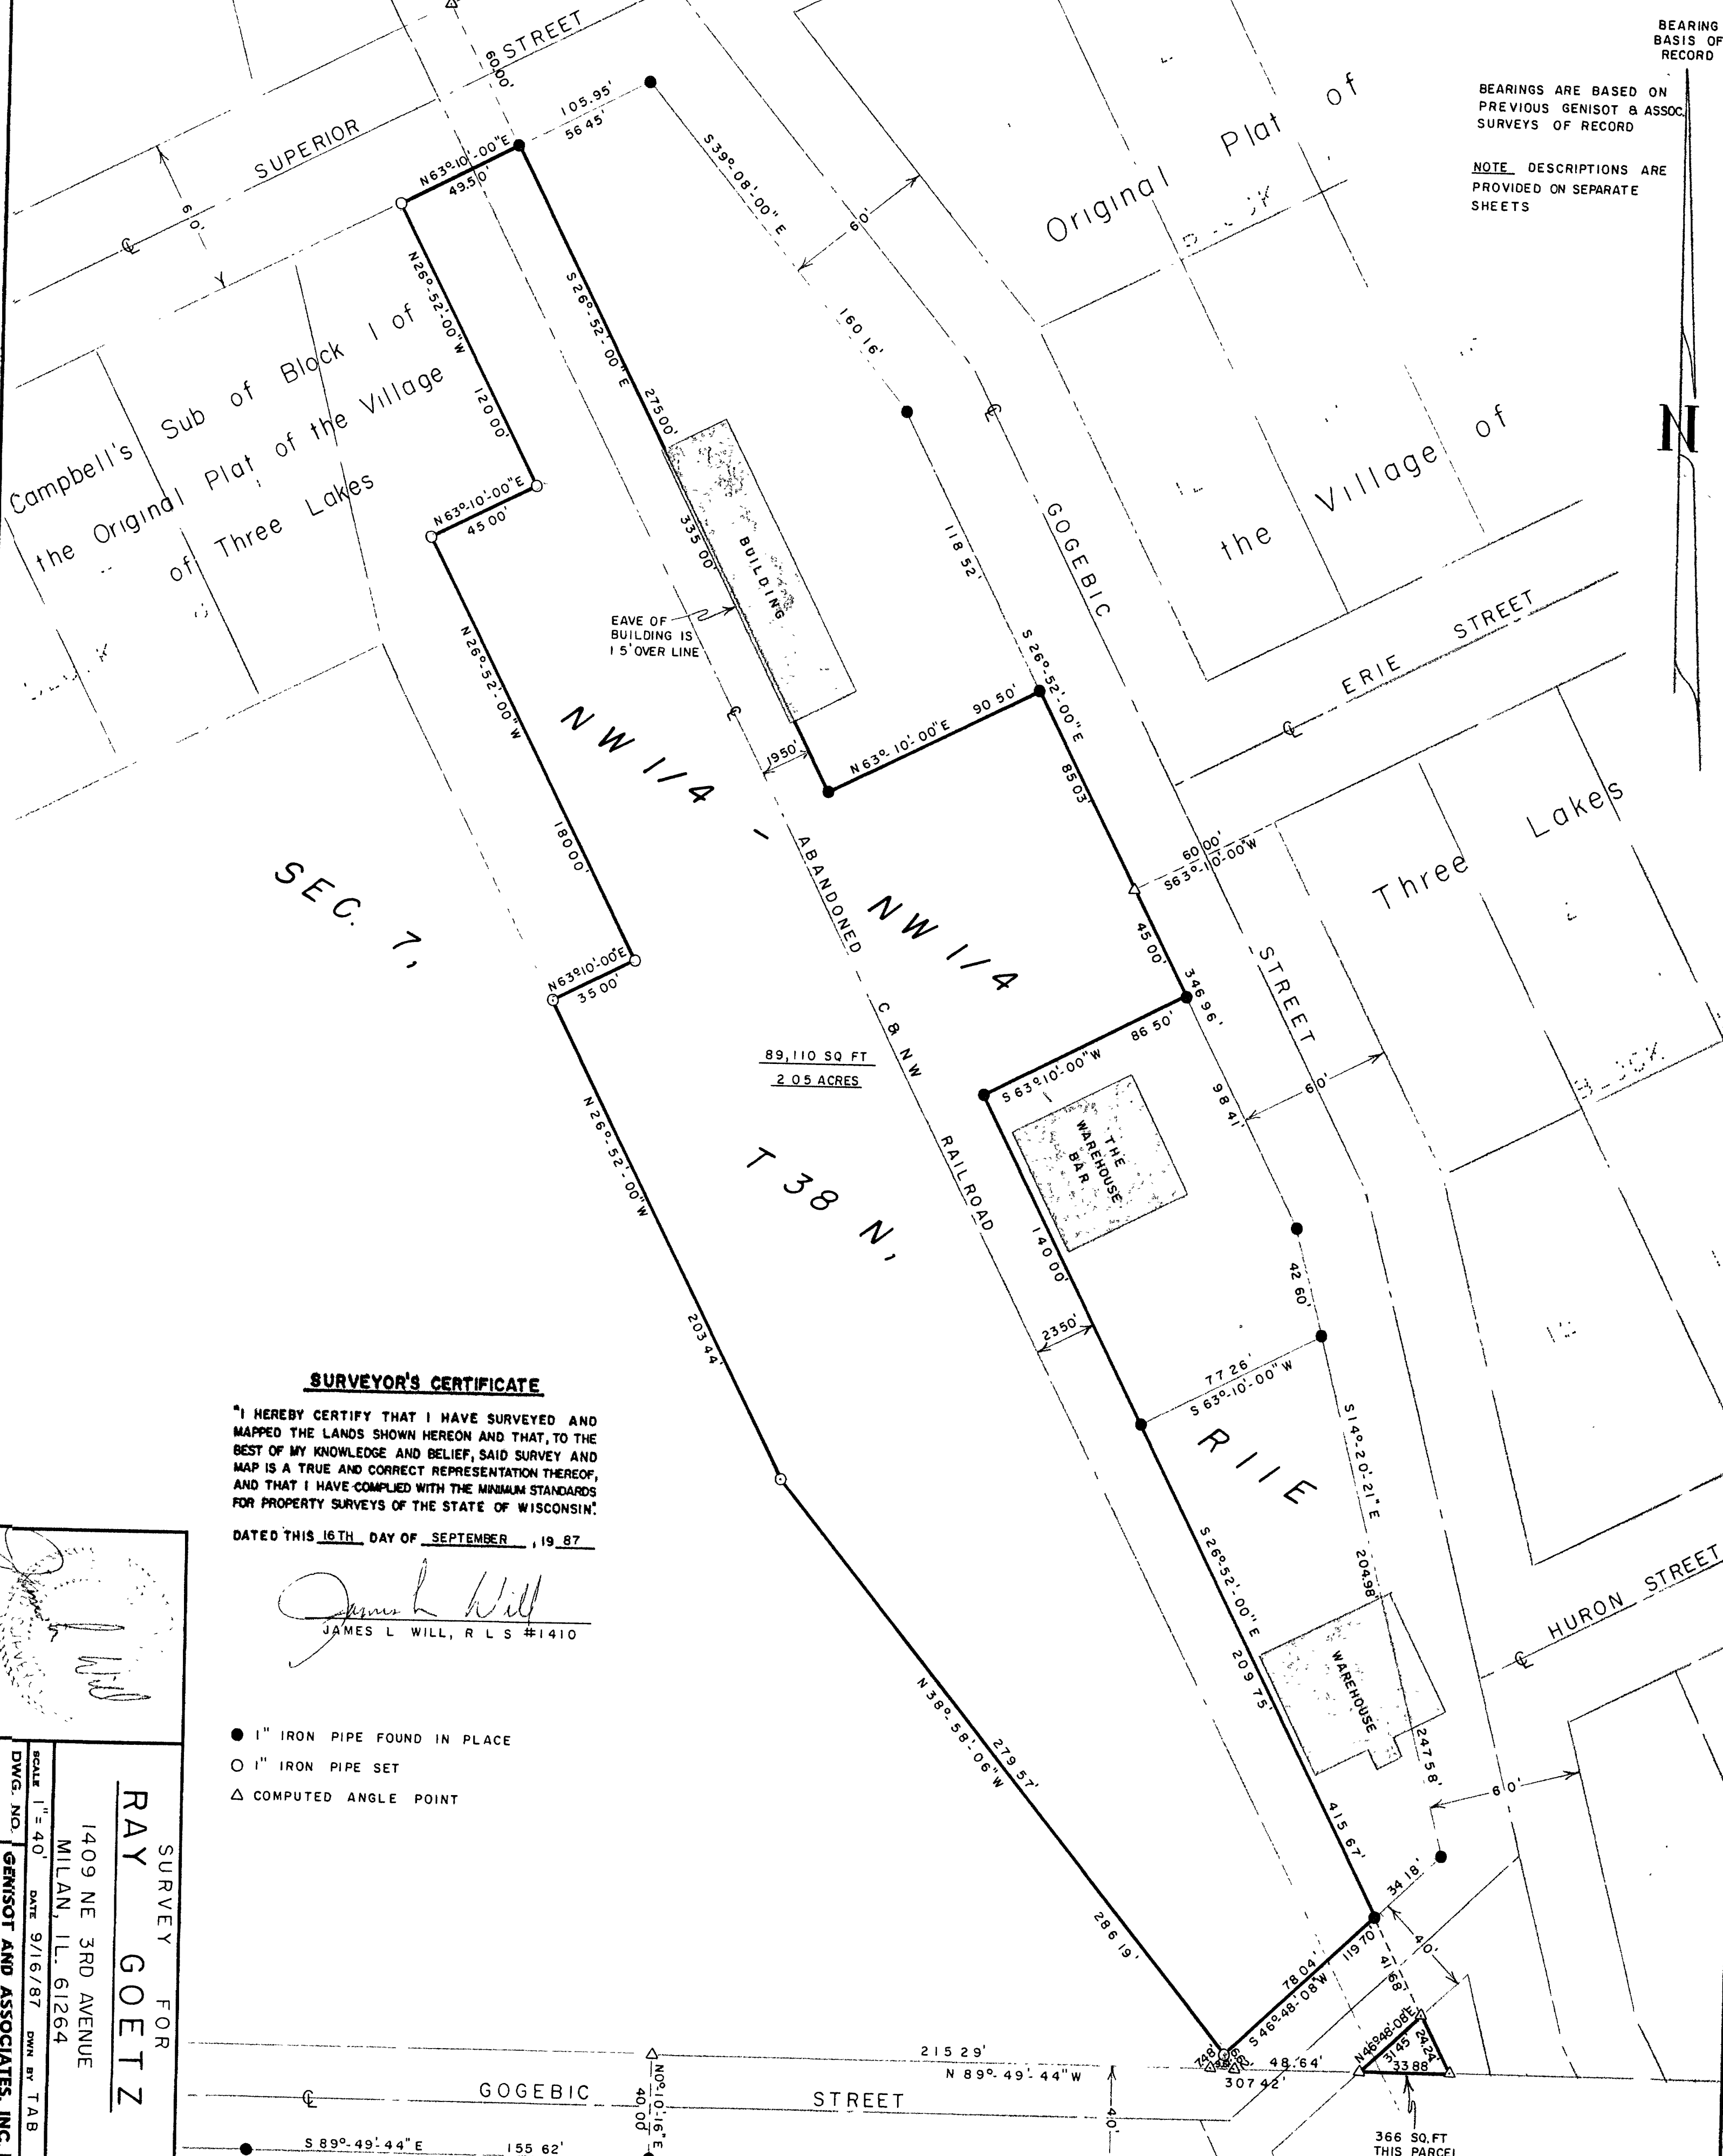

SURVEYOR'S CERTIFICATE

"I HEREBY CERTIFY THAT I HAVE SURVEYED AND
MAPPED THE LANDS SHOWN HEREON AND THAT, TO THE
BEST OF MY KNOWLEDGE AND BELIEF, SAID SURVEY AND
MAP IS A TRUE AND CORRECT REPRESENTATION THEREOF,
AND THAT I HAVE COMPLIED WITH THE MINIMUM STANDARDS
FOR PROPERTY SURVEYS OF THE STATE OF WISCONSIN."

DATED THIS 16TH DAY OF SEPTEMBER, 19 87

James L. Will
JAMES L. WILL, R. L. S. #1410

- 1" IRON PIPE FOUND IN PLACE
- 1" IRON PIPE SET
- Δ COMPUTED ANGLE POINT

SURVEY FOR
RAY GOETZ
1409 NE 3RD AVENUE
MILAN, IL 61264
DATE 9/16/87 DWN BY TAB
DWG. NO. 8824
GENISOT AND ASSOCIATES, INC.
EAGLE RIVER, WIS.