



RECEIVED & FILED # **B1 7 01**
 Oneida County Surveyor's Office
 Date **SEP 02 2007**
 By **C. Winkler**
 OCS Area #

B1 7 01

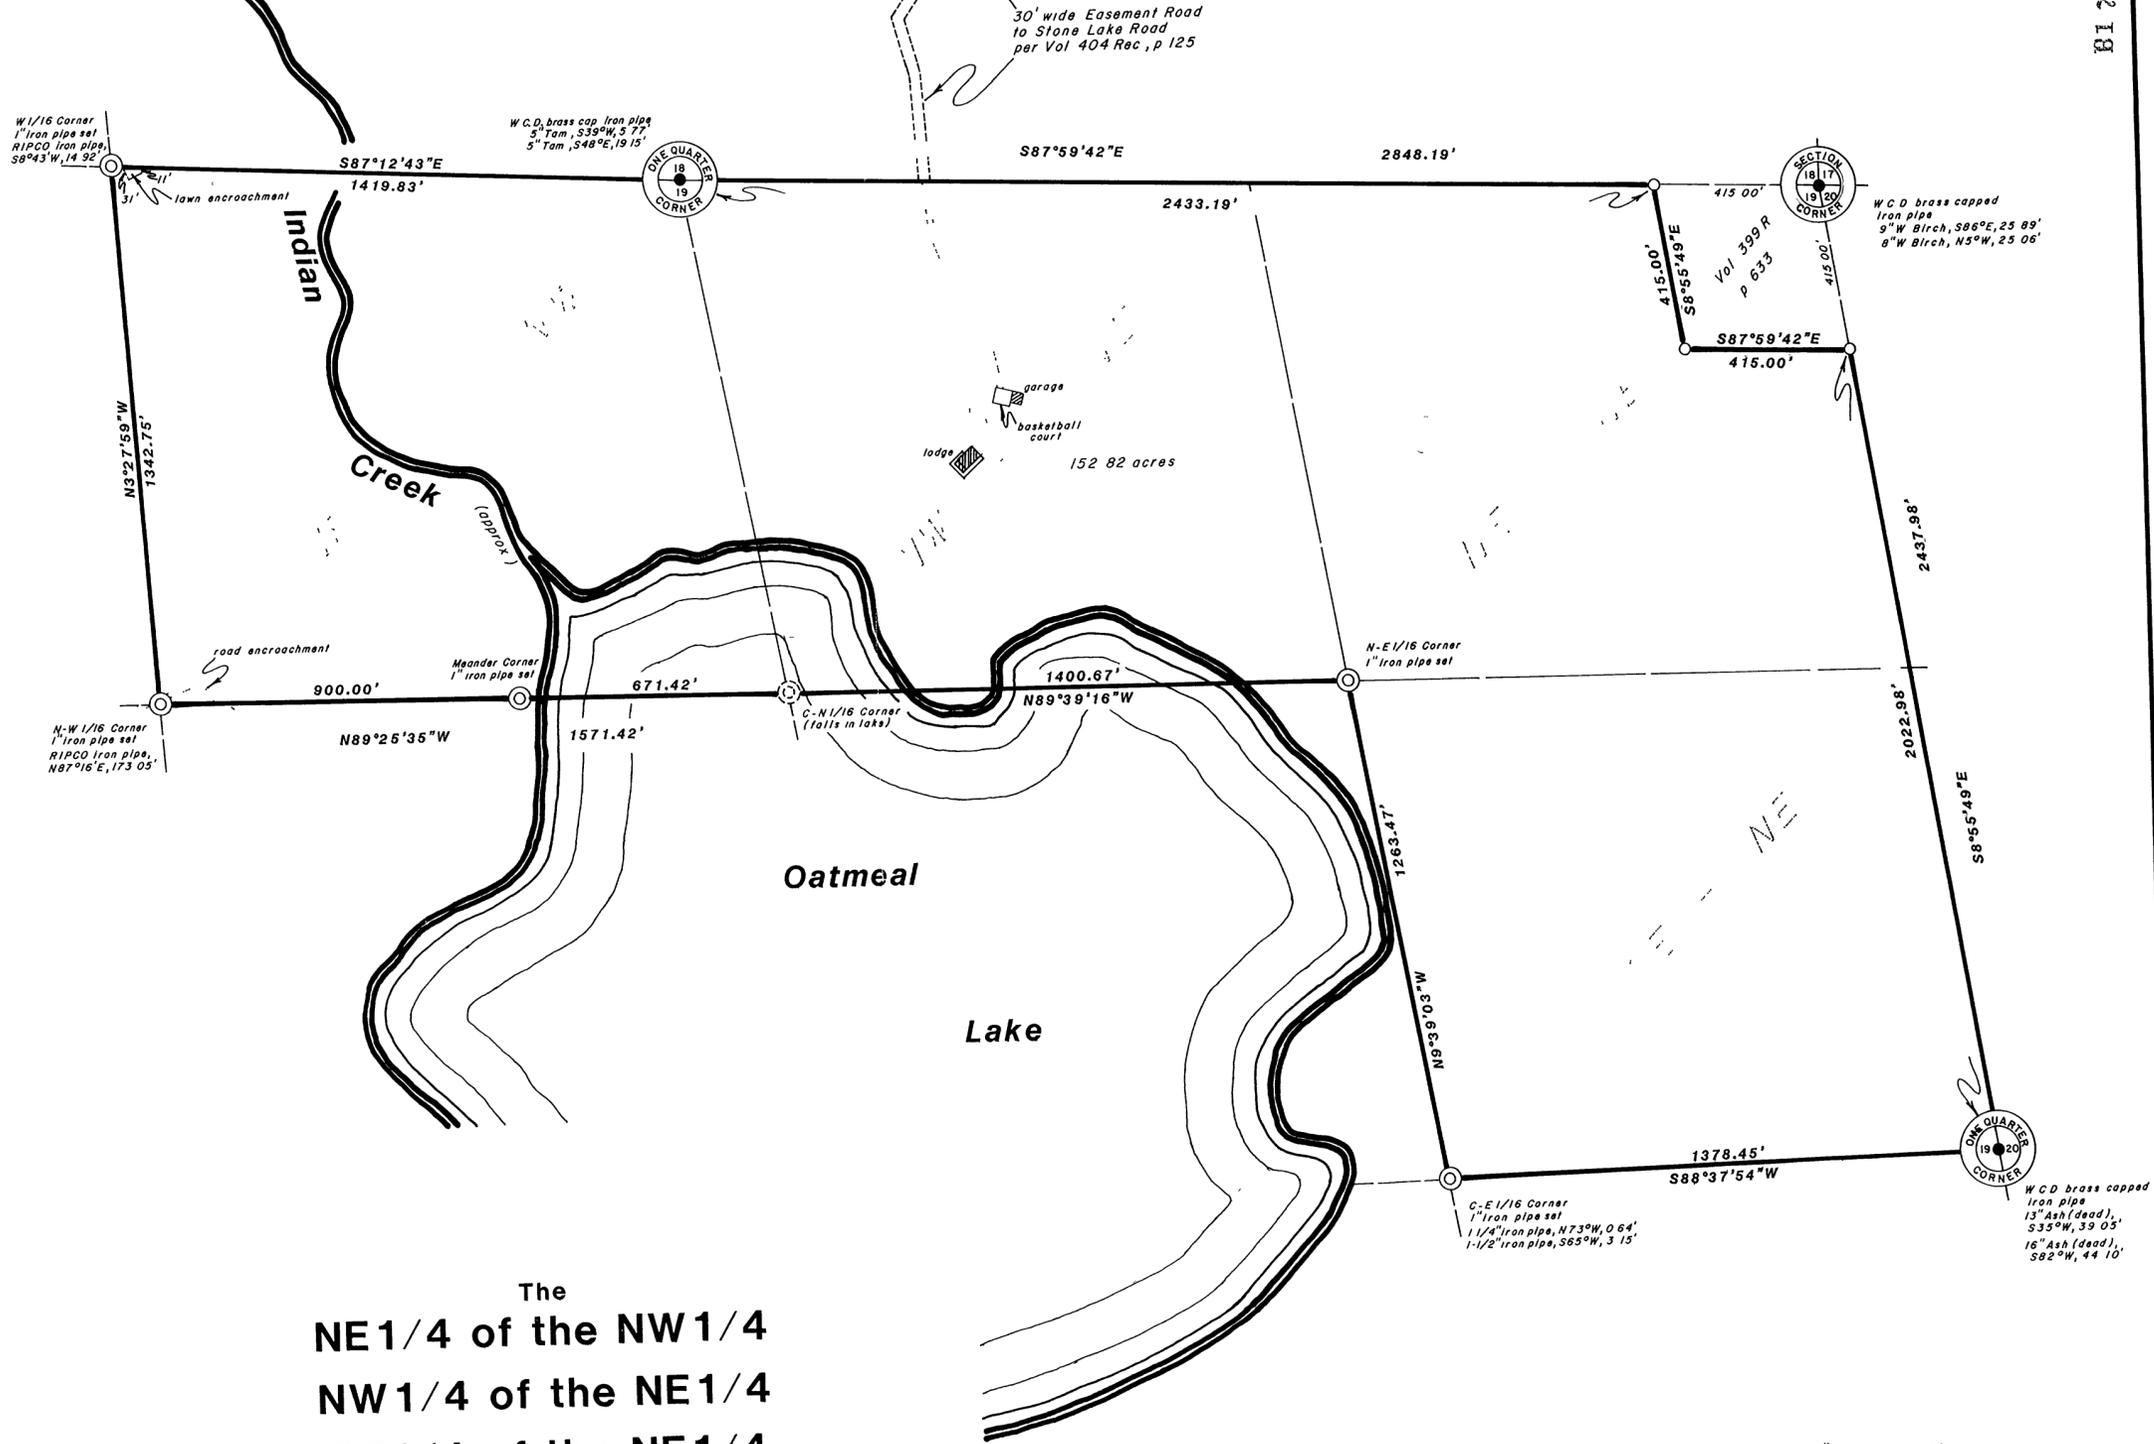

The
 NE1/4 of the NW1/4
 NW1/4 of the NE1/4
 SE1/4 of the NE1/4
 and part of the
 NE1/4 of the NE1/4
SECTION 19, T38N, R9E
 Town of Sugar Camp
 Oneida County, Wisconsin

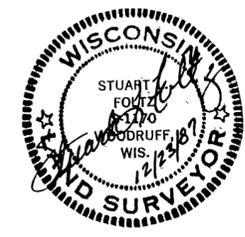

I hereby certify that I have surveyed the above described property and that the above map is a true representation thereof and shows the size and location of the property, its exterior boundaries, and the location of all visible structures and dimensions of all principal buildings thereon, boundary fences, apparent easements, roadways and visible encroachments, if any.

This survey is made for the use of the present owners of the property, and also those who purchase, mortgage, or guarantee the title thereto within one (1) year from the date hereof.

I hereby certify that said survey and the above map were made in accordance with acceptable professional standards and that the information contained thereon is, to the best of my knowledge, information and belief, a true and accurate representation thereof.

Any legal descriptions conforming to this survey have been provided on separate sheets.

The above survey was made by order of the Wisconsin DeMalay Foundation

Inman • Foltz and Associates, Inc.
 architects engineers surveyors
 8812 highway 51 north po box 4
 minocque wisconsin 54548 (715) 358-9485

C. Winkler
 1, 2, 3 of B-19-389

B1 7 01