


DUPLICATE ORIGINAL

(9)

TOWNSHIP 38 NORTH, RANGE 9 EAST OF THE FOURTH PRINCIPAL MERIDIAN, WISCONSIN
DEPENDENT RESURVEY AND SURVEY OF OMITTED LAND, SECTION 12

BL 736

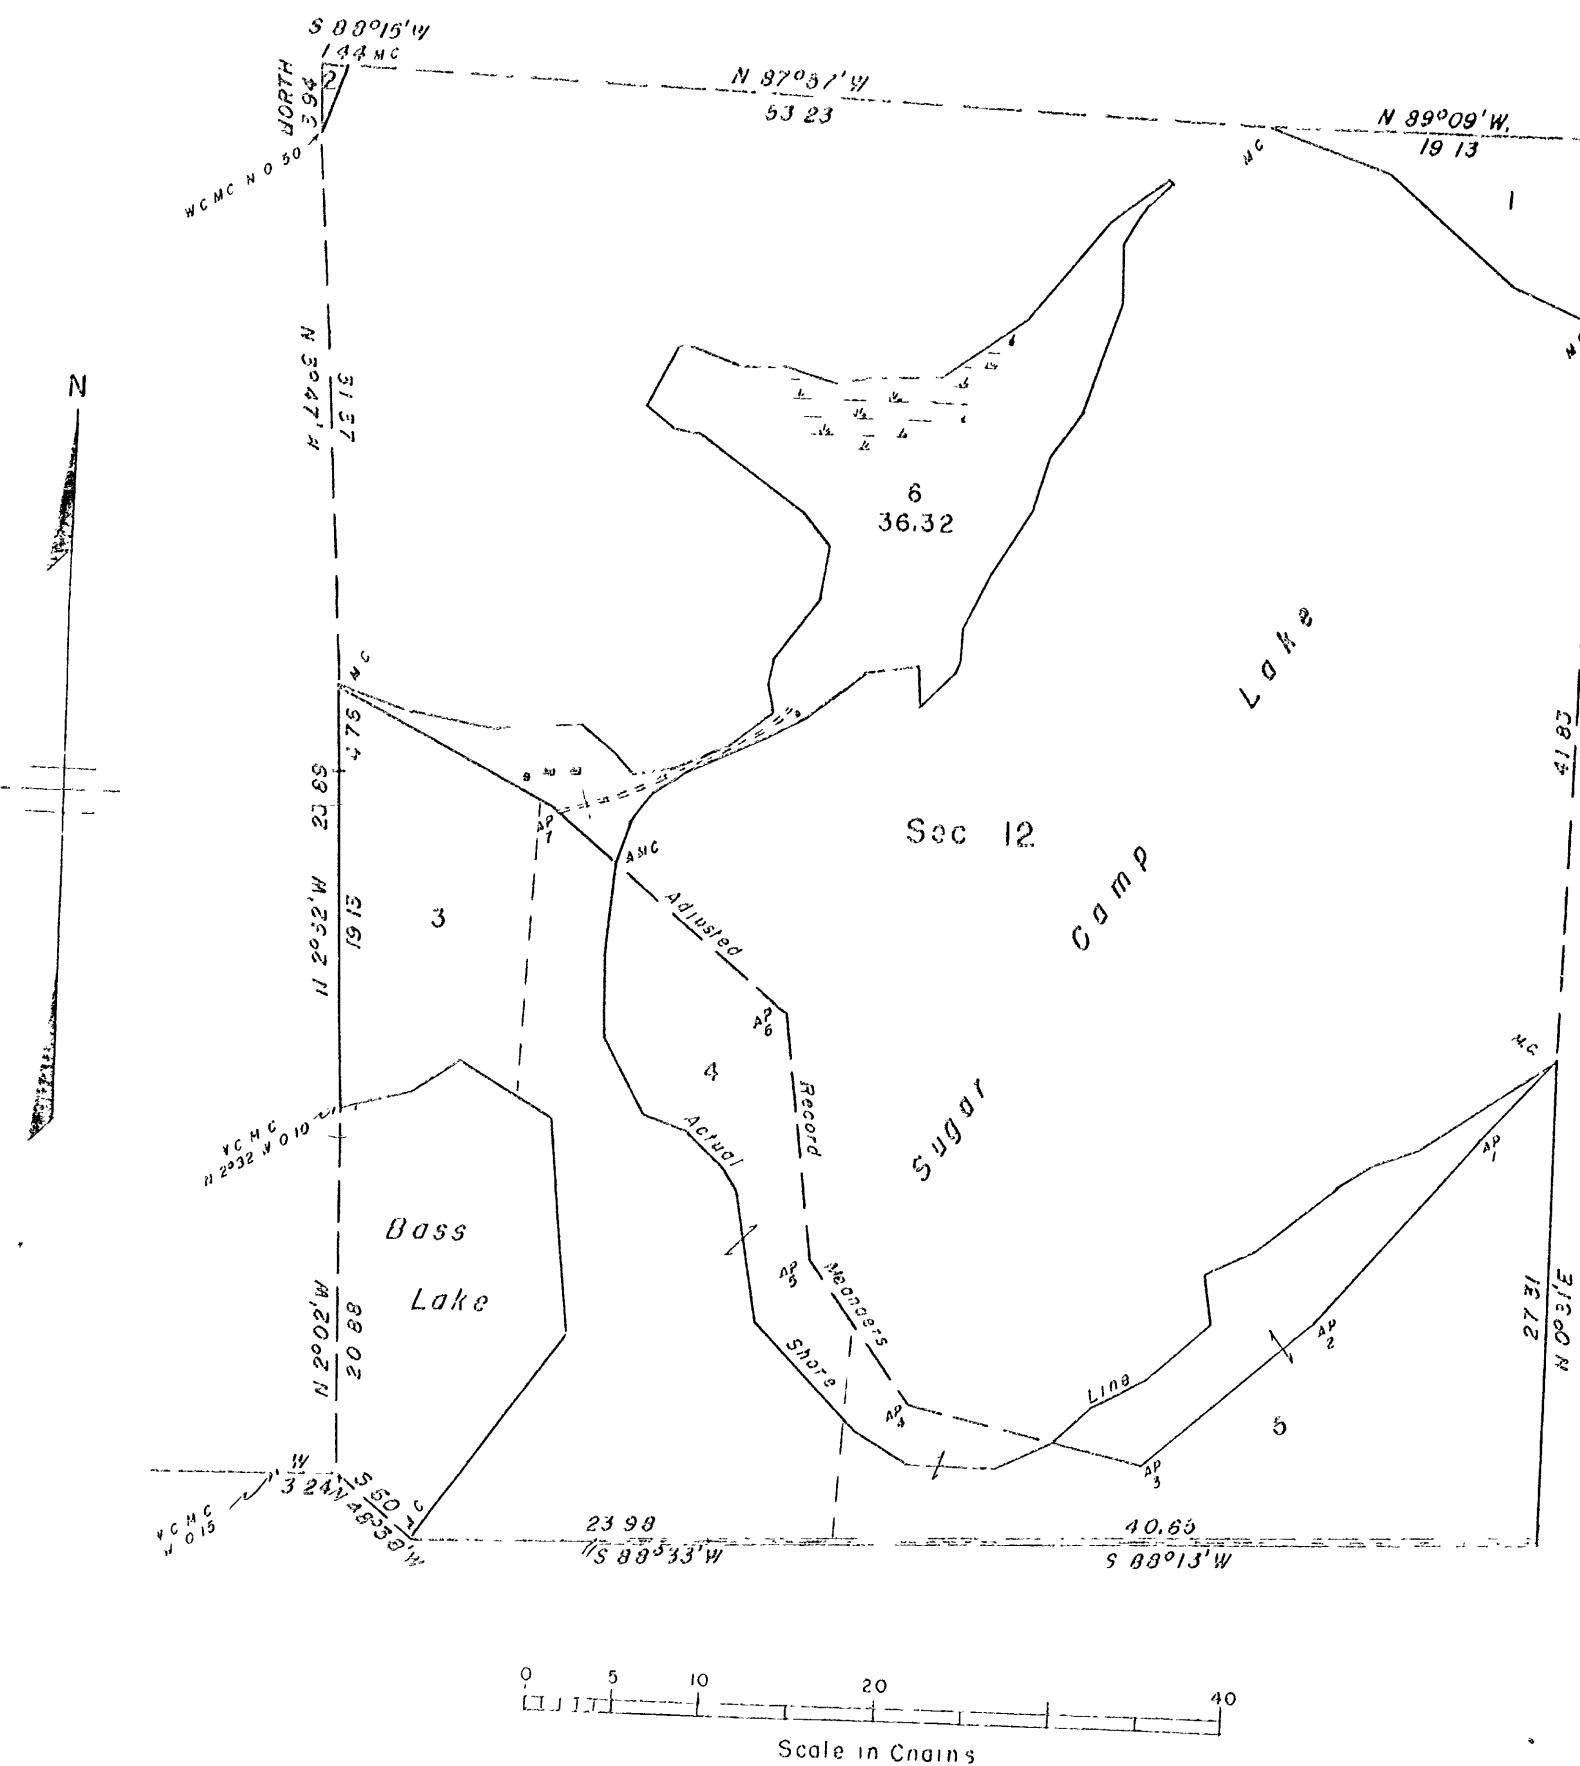

Area Resurveyed. 114.03 acres
Area Surveyed. 36.32 acres

This plat represents a retraction and reestablishment of portions of the original subdivisional lines designed to restore all corners on the boundary of section 12 in their original locations according to the best available evidence and an extension survey to include lands which were erroneously omitted from the original survey and not shown upon the plat approved June 9, 1954.

The position of the original record-meander courses of the record lake is shown by an irregular line with numbered angle points. A portion of this line was grossly in error and has been marked as a fixed and limiting boundary, with the directions and lengths of the several courses adjusted to the record of the original survey.

Surveyed by Hugh B. Crawford, Cadastral Engineer, from June 25 to September 6, 1956, under Special Instructions for Group 69, Wisconsin, dated June 4, 1956.

UNITED STATES DEPARTMENT OF THE INTERIOR
BUREAU OF LAND MANAGEMENT
Washington, D. C. May 1, 1957

This plat is strictly conformable to the approved field notes, and the survey, having been correctly executed in accordance with the requirements of law and the regulations of this Bureau, is hereby accepted,

For the Director

O. B. Stoeber

Acting Cadastral Engineering Staff Officer