


RECEIVED & FILED #2043
 Onida County Surveyor's Office
 Date NOV. 10, 1989
 By [Signature]
 OCS Area #


PART OF THE
 SE 4 OF THE SE 4
 SECTION 34
 T. 36 N., R. 6 E.
 TOWN of NOKOMIS
 ONIDA COUNTY, WIS.

FRONTAGE ROAD

LOT 1 DOOLITTLE-BARDEN'S
 NOKOMIS SHORES SUB.

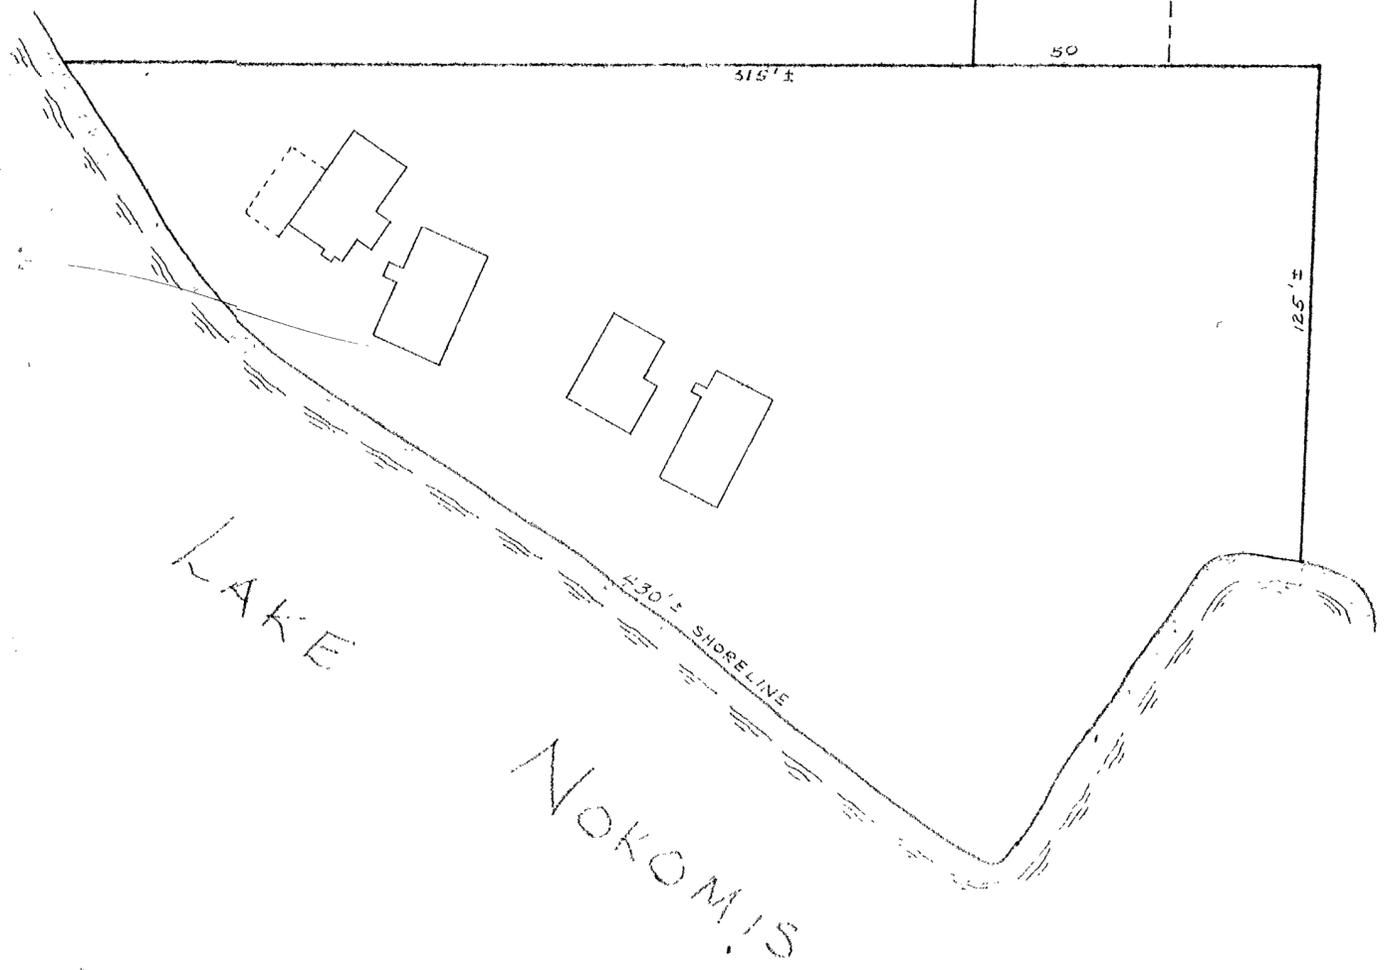

U.S. HIGHWAY "51"

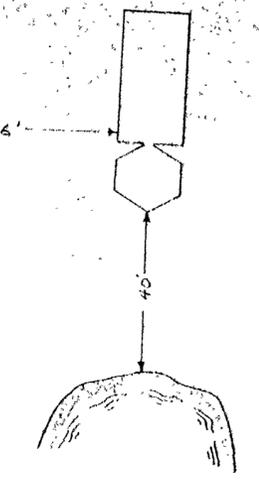

TIMBERLAND SURVEYORS TOMAHAWK WIS.	
SURVEY FOR LARRY SCHAEFER U.S. "51" NORTH TOMAHAWK, WIS.	
	DATE 25 Oct 87 DWN. BY L.J.S. SCALE 1"=30'
	REVISED BY DWG. NO.
	REVISED BY 822

2043

2043

2043