



Bearing base assumed referenced to the south line of the SW 1/4 of the NW 1/4, Section 20, bearing N89°54'57"E

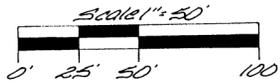

- ⊙ = 1 1/2" dia iron pipe found in place
- ⊙ = 1 3/4" dia iron pipe found in place
- ⊙ = 2" dia iron pipe found in place
- = center line PI for 10' wide buried cable easement

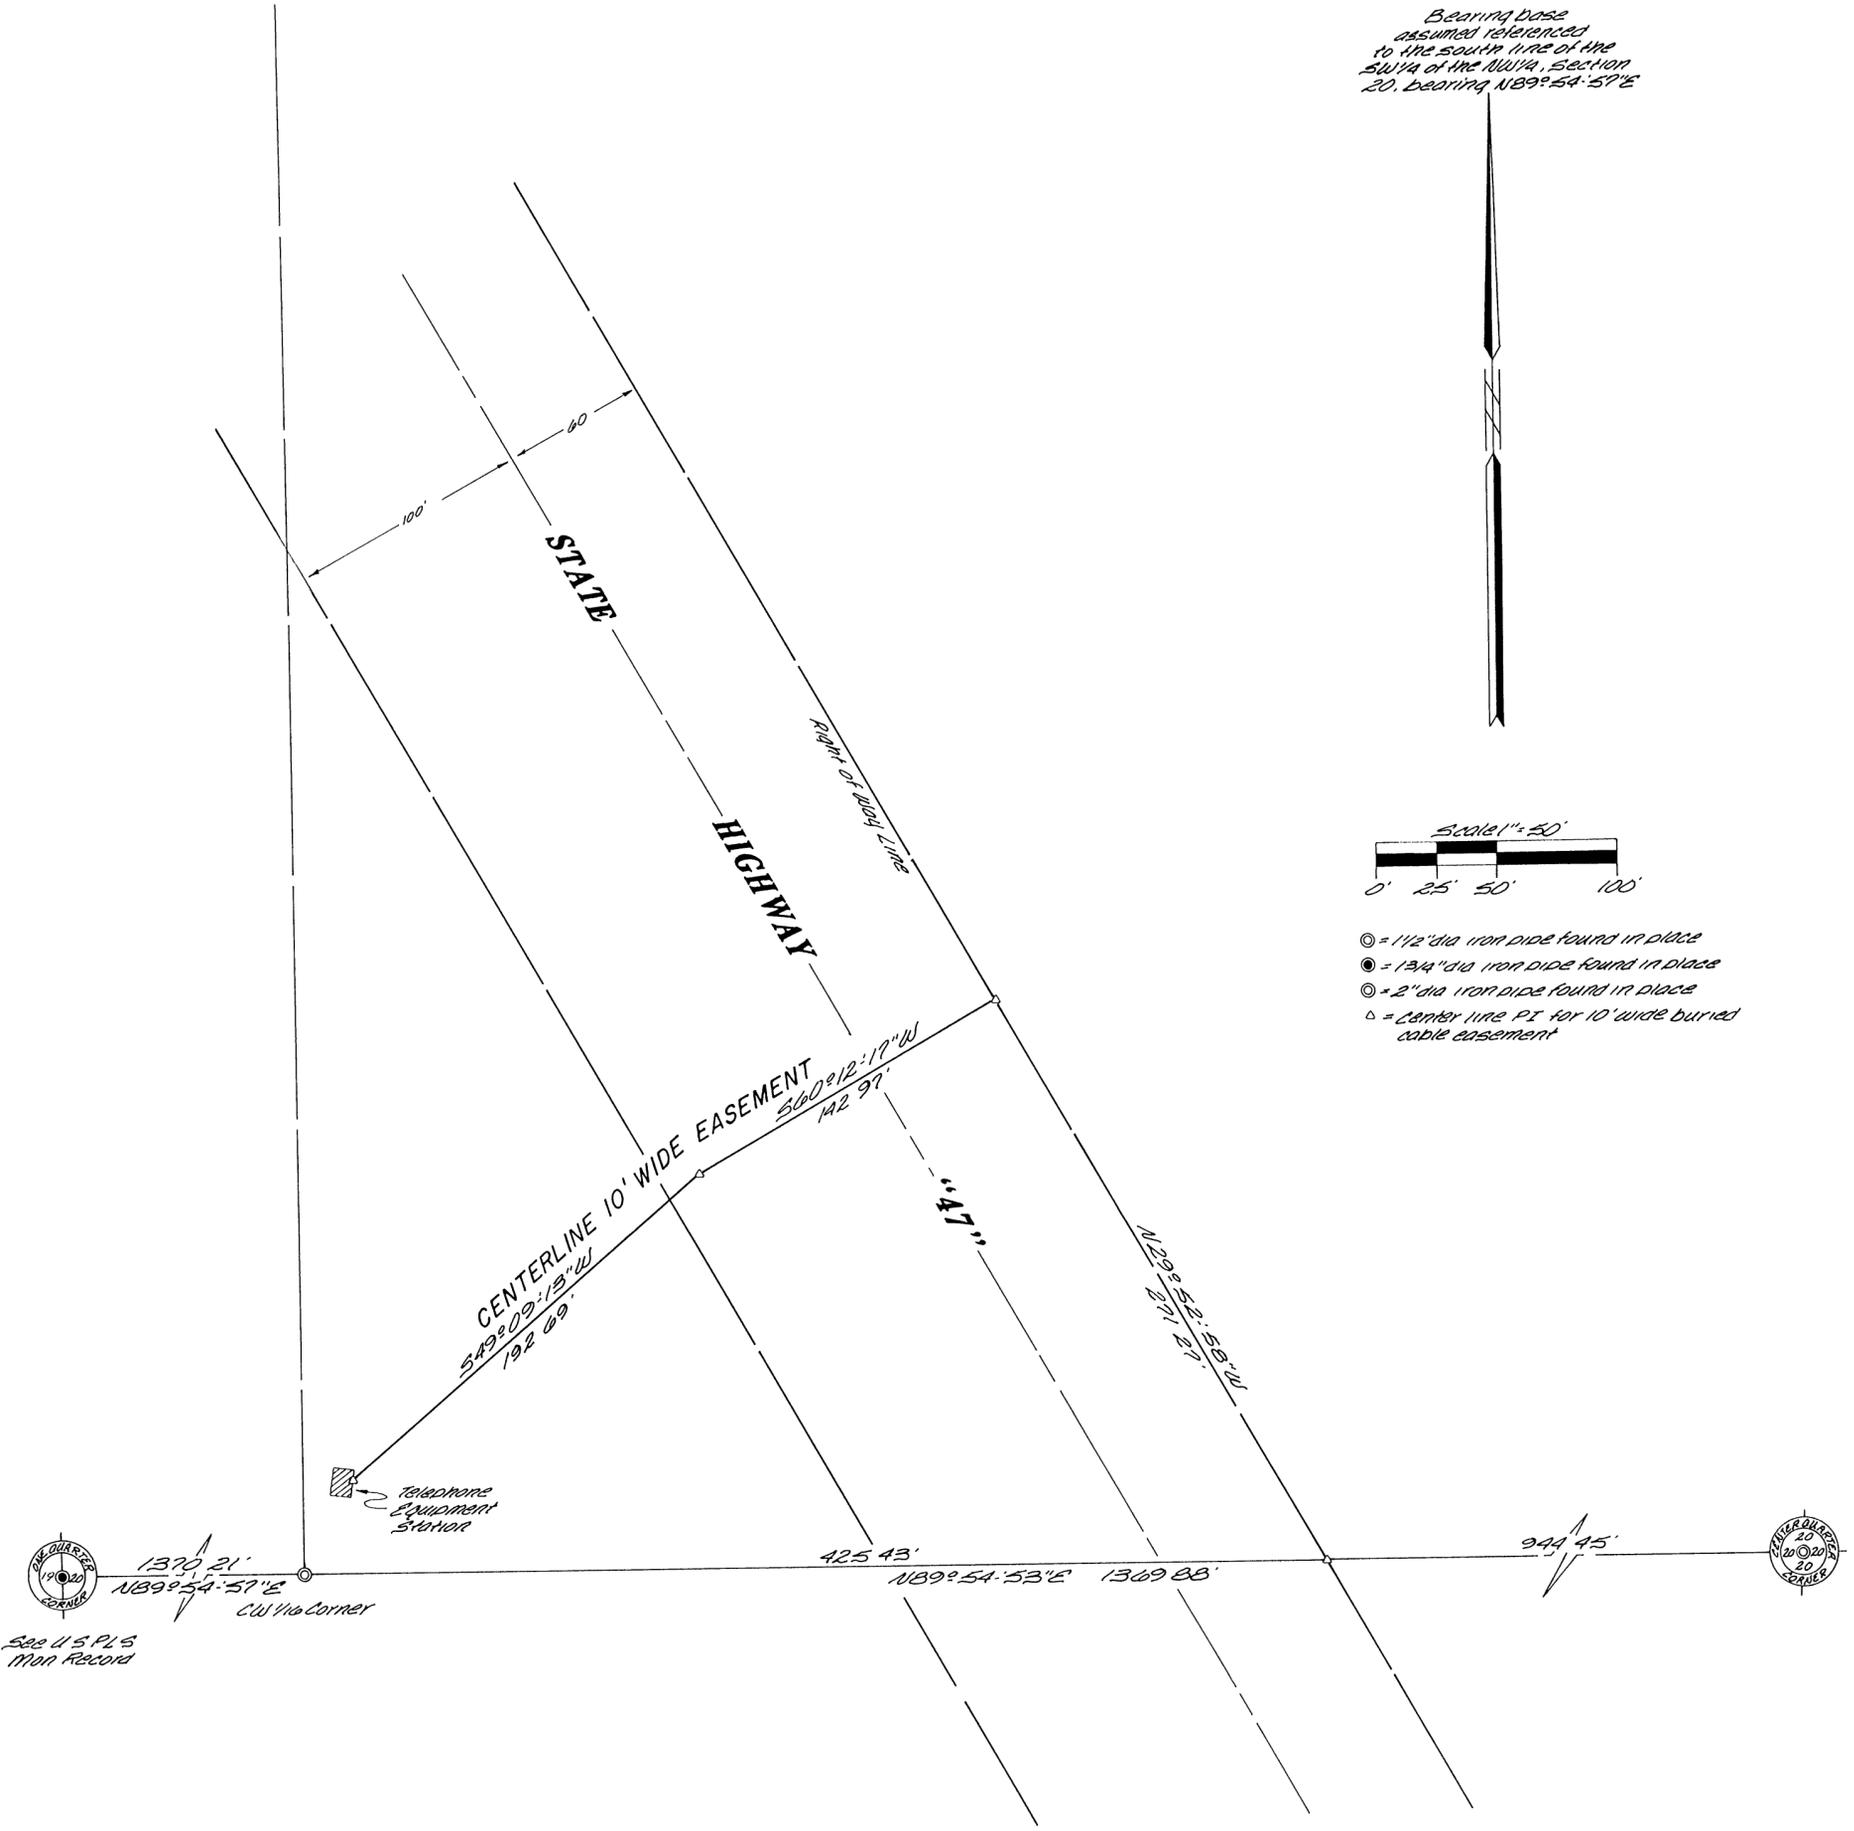

GTE EASEMENT FOR BURIED CABLE
 In the
SE 1/4 of the NW 1/4
SECTION 20, T39N, R7E
 Woodruff Township
 Oneida County, Wisconsin

I, James D Rein, Registered Land Surveyor #5-1234, hereby certify that I have surveyed the easement shown hereon, that this map represents an accurate survey of said easement to the best of my knowledge and belief, that I have performed this survey by order of Mark Heinz for GTE North and that I have complied with the applicable requirements of the Wisconsin Administrative Code S-R-E 1.01.
 Note: A legal description conforming to this survey has been provided on a separate sheet.



WILDERNESS SURVEYING, INC

James D Rein
 Registered Land Surveyor #5-1234
 Dated this 23rd day of September, 1989

WILDERNESS SURVEYING, INC
 8588 Highway 51 North
 P O Box 1111
 Minocqua, WI 54548

PCS: VFD & FILED # B20471
 Onida County Surveyor's Office
 Date Dec 22, 1989
 By [Signature]
 OCS Area #

Map # 89-822
 File # 10-20-397
 Drawn by Stacy Rein