

County


Section 2
Section 11



Highway

Section 1
Section 12


"J"

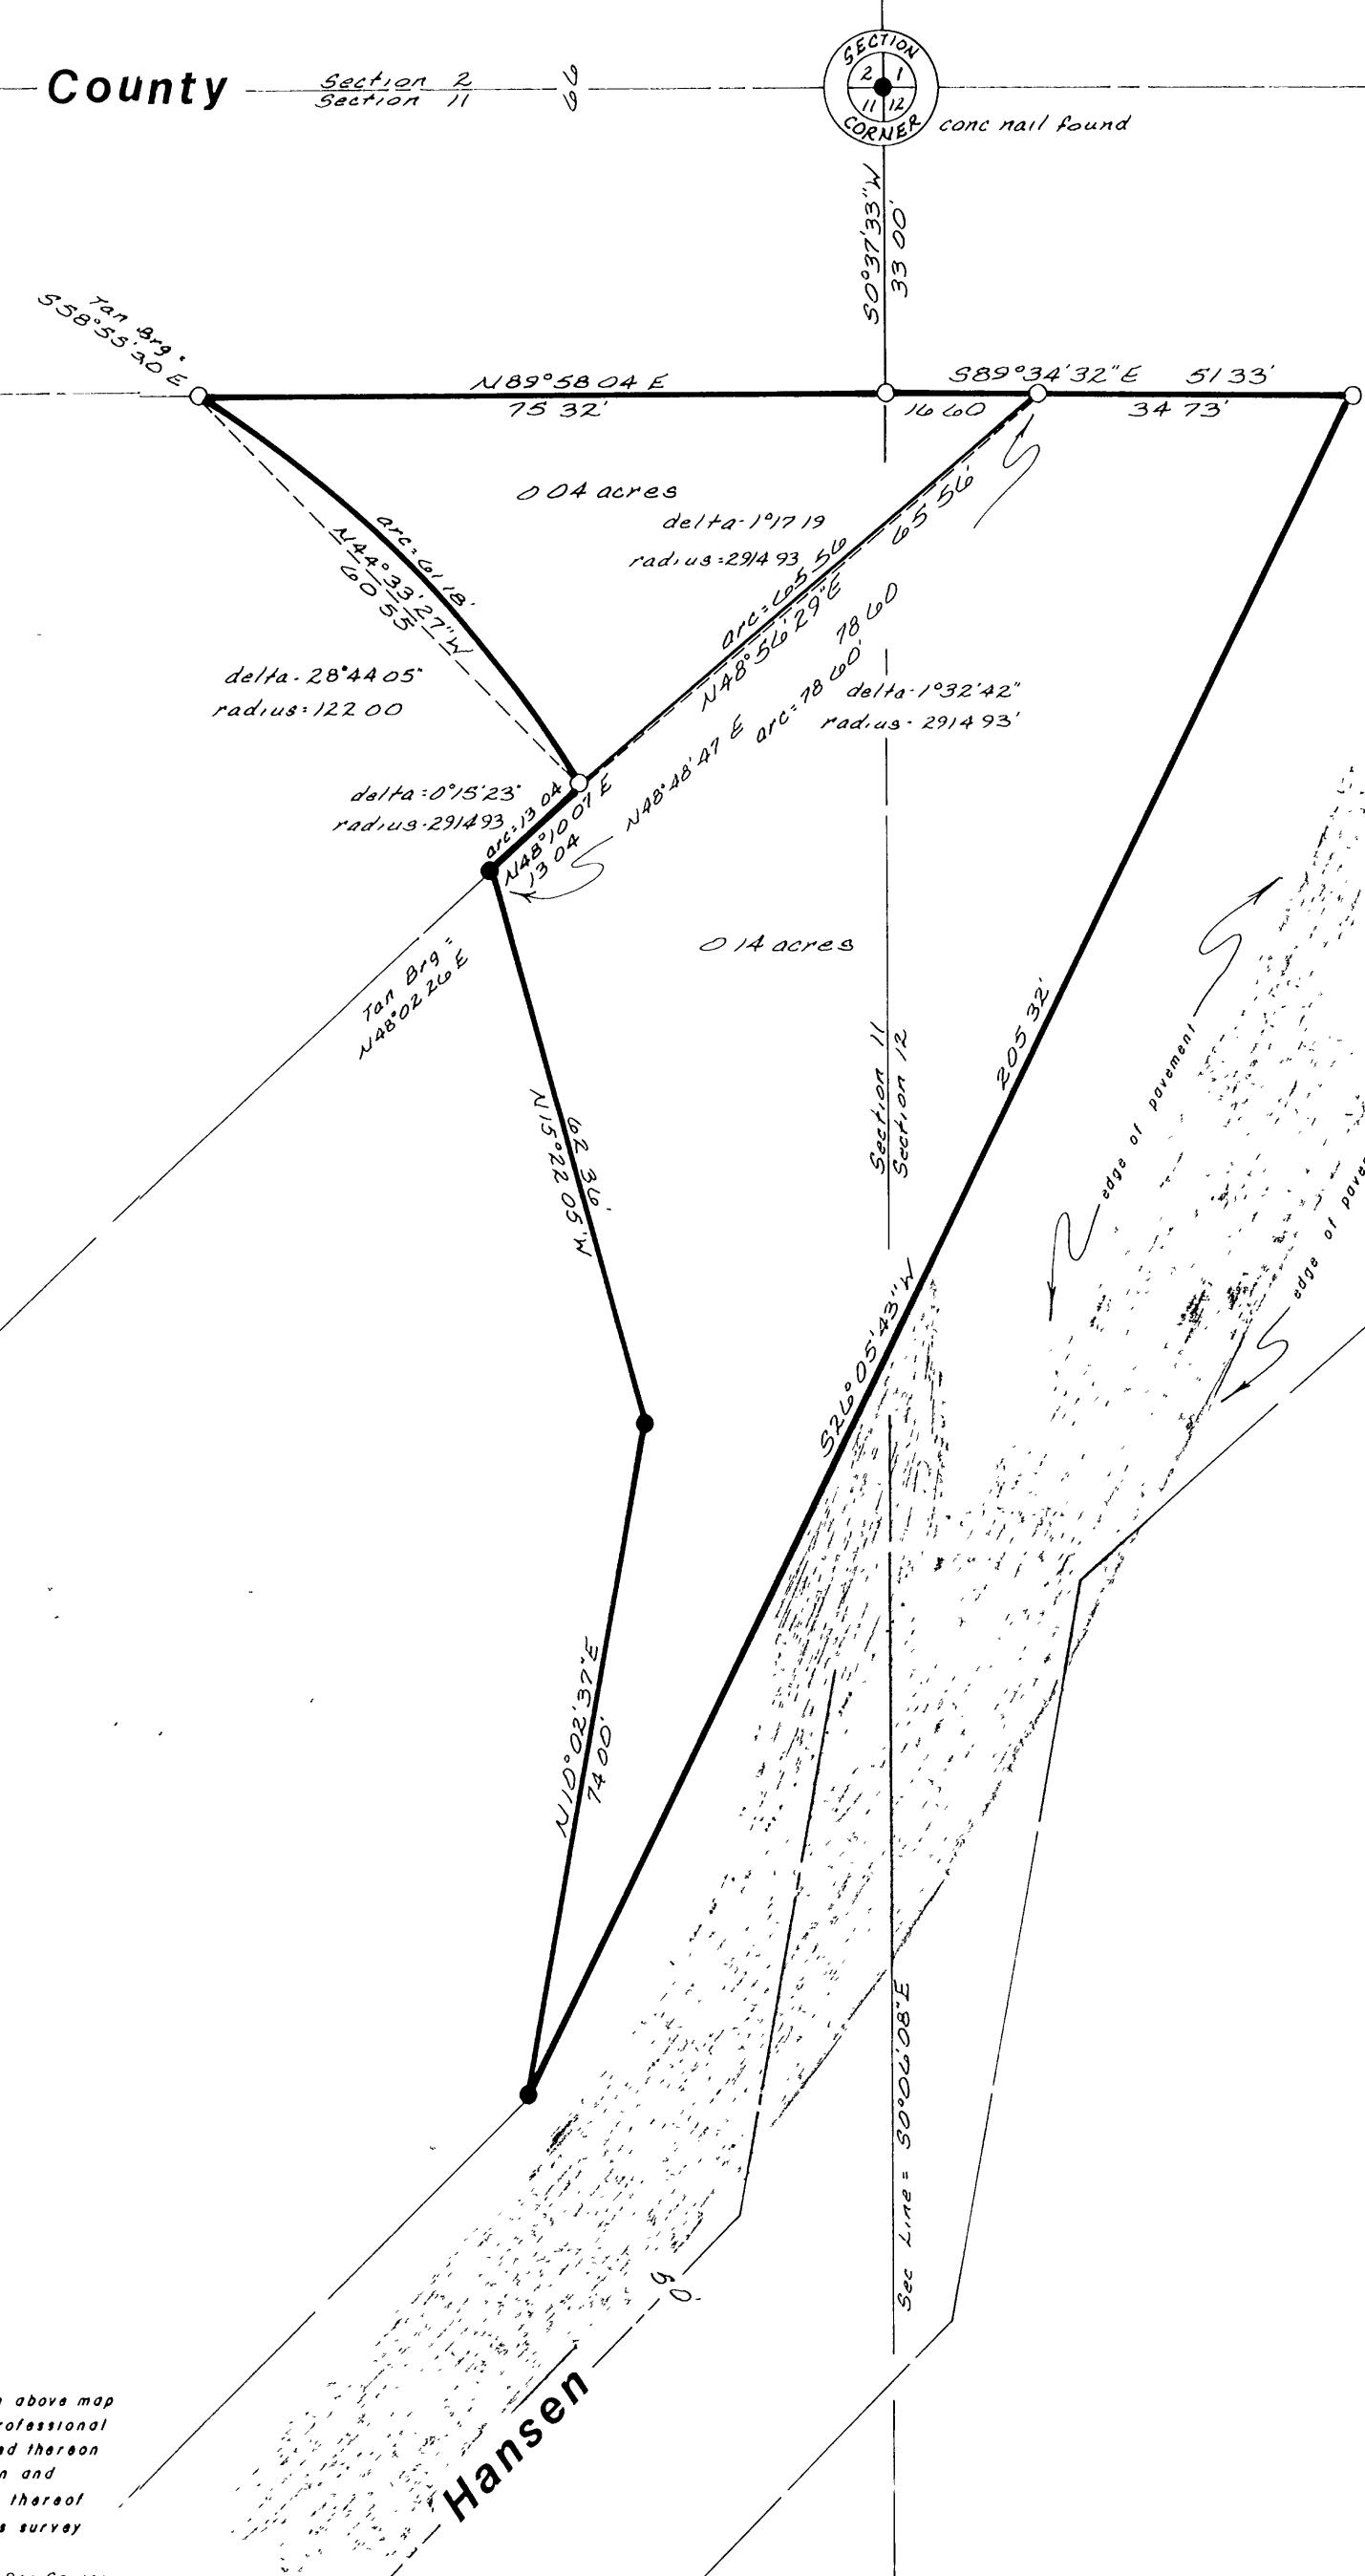

Road

Part of the
**NE 1/4 OF THE NE 1/4
SECTION 11**
and part of the
**NW 1/4 OF THE NW 1/4
SECTION 12, T39N, R6E**

Town of Minocqua
Oneida County, Wisconsin

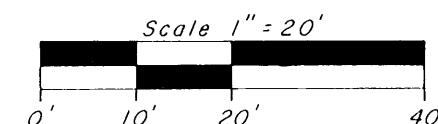

● = 1" iron pipe found
○ = 1" iron pipe set

Revised 9-19-89, to show
two parcels

RECEIVED & FILED #	8 2054
Or. 36 County Surveyor's Office	Date 9-22-1989
3	4
5	6
7	8
9	10

I hereby certify that this survey and the above map were made in accordance with acceptable professional standards, and that the information contained thereon is, to the best of my knowledge, information and belief, a true and accurate representation thereof. Any legal descriptions conforming to this survey have been provided on separate sheets.
The above survey was made by order of Don Gauger

Inman • Foltz and Associates, Inc
architects engineers surveyors

Officer of Waterfront
Minocqua, Oneida, WI
111 Main Street
715-356-3383

C. Winkler
1-11-396
4-12-396