


B2122

RECEIVED	FILED #	B2122
Clerk:	/	Surveyor's Office
Date	MAY 28 1990	
By	.....	
OCS Area #	.....	

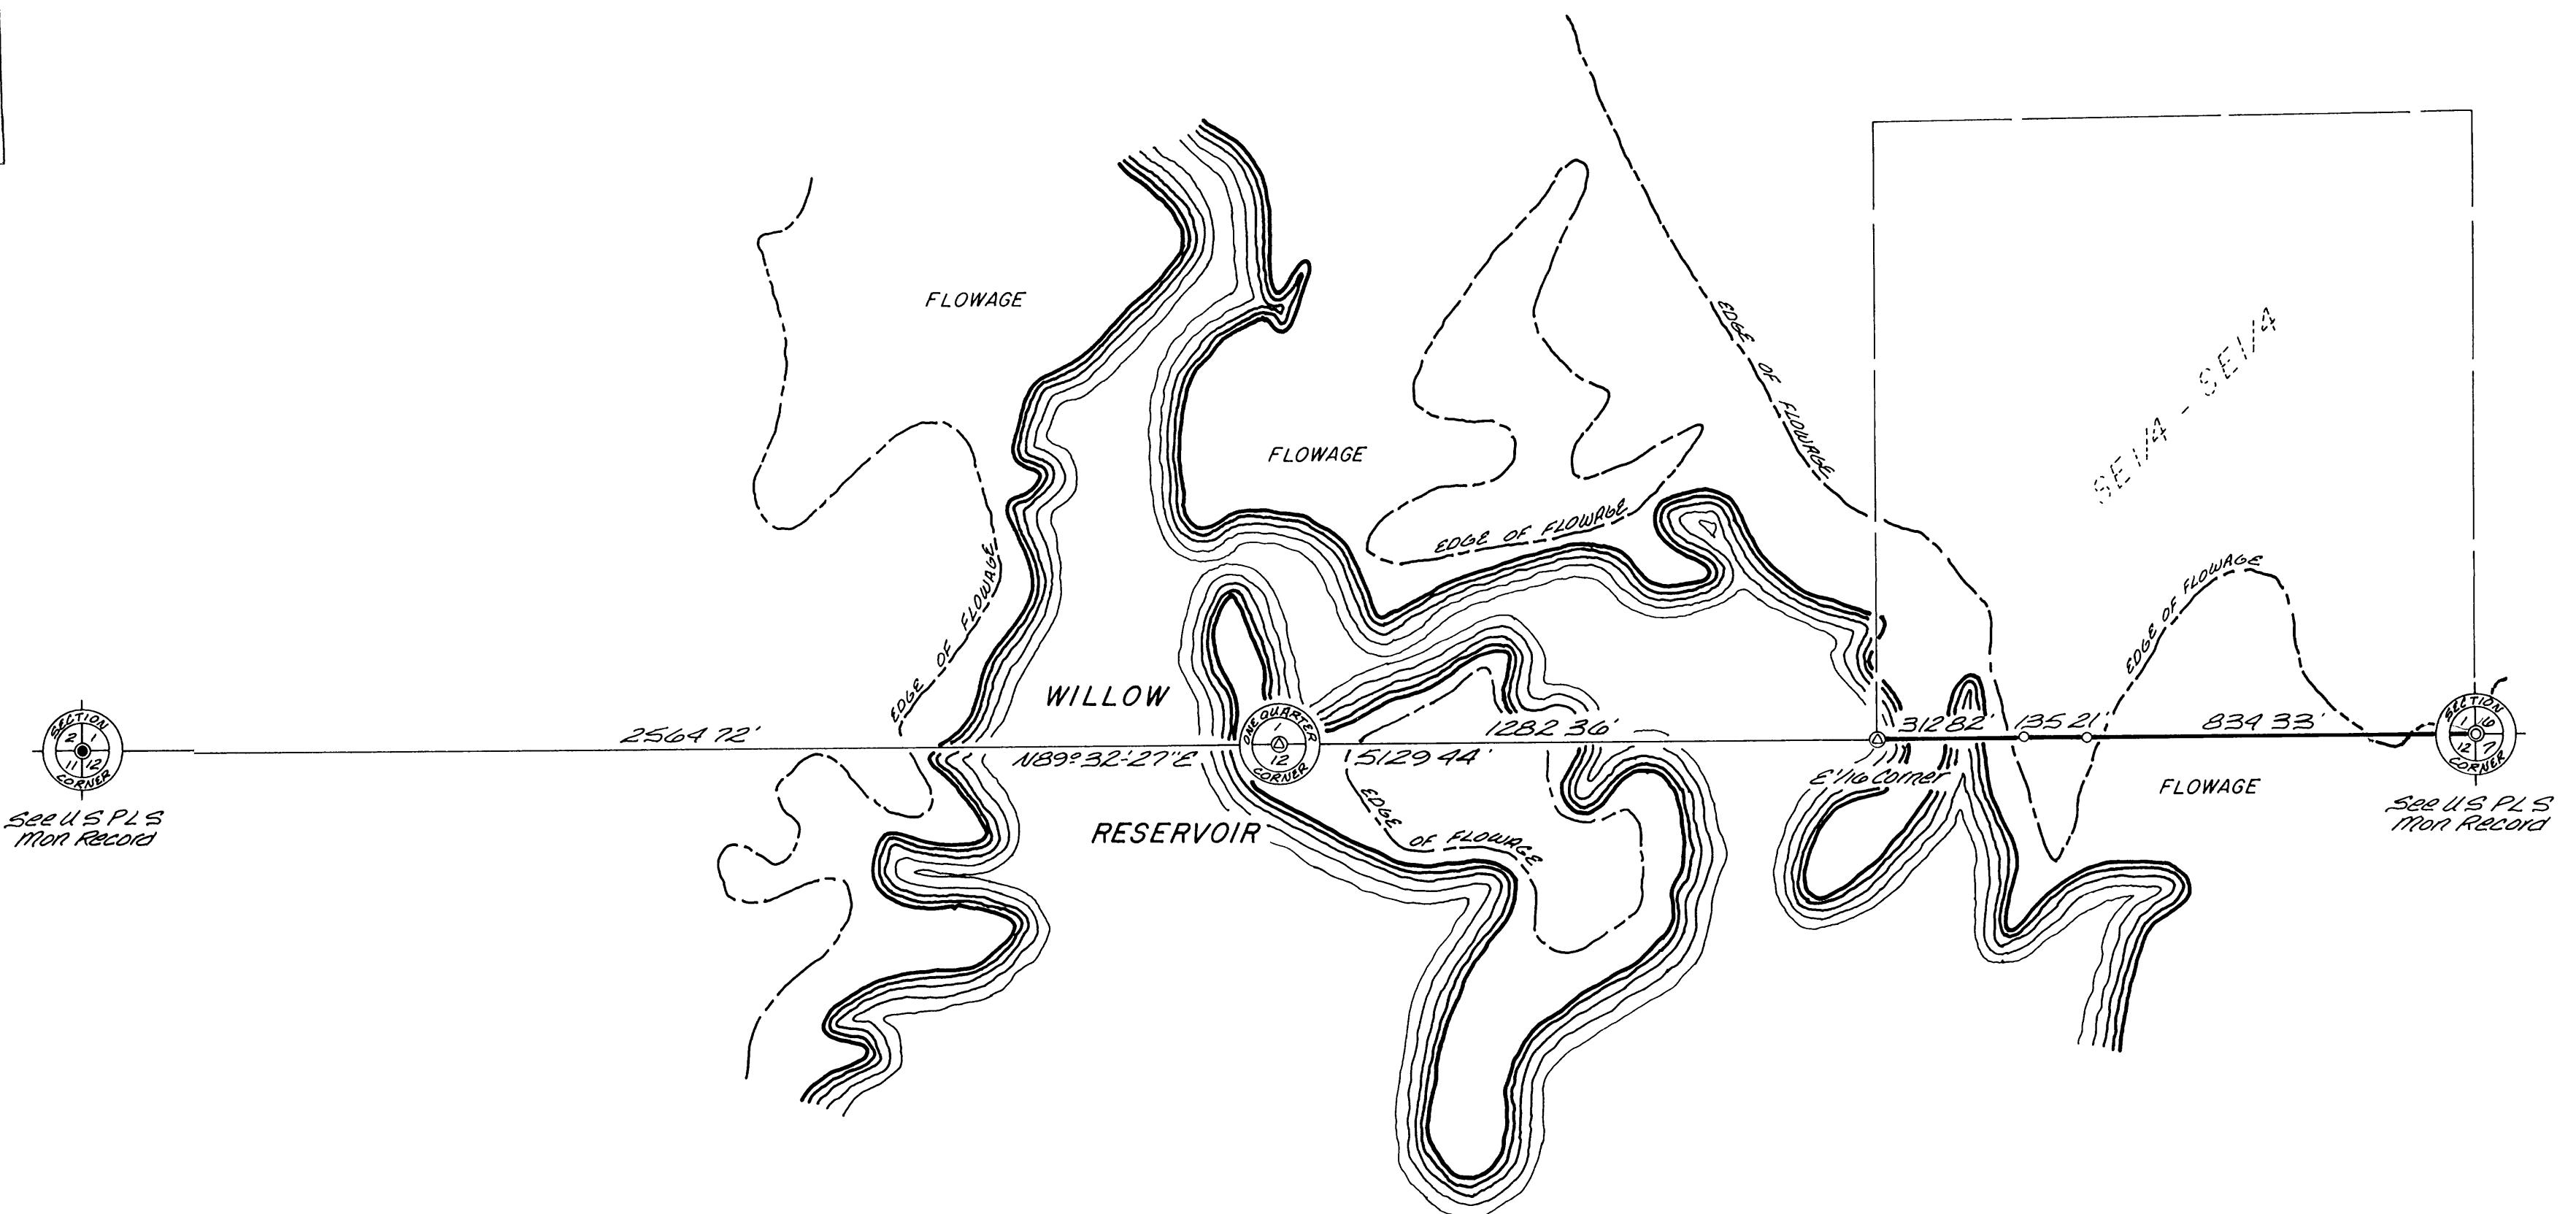


Bearings Grid, Wisconsin  
Coordinate System, North Zone  
based on Solar Observation


THE SOUTH LINE  
of the  
**SE1/4 of the SE1/4  
SECTION I, T37N, R4E**

Lynne Township  
Oneida County, Wisconsin

I, James D Rein, Registered Land Surveyor #S-1234,  
hereby certify that I have surveyed the south line of the  
SE1/4 of the SE1/4 shown herein, that this map represents  
an accurate survey of said line to the best of my knowledge  
and belief, that I have performed this survey by order of  
Roger Weber and that I have complied with the applicable  
requirements of the Wisconsin Administrative Code S.A.E  
701.

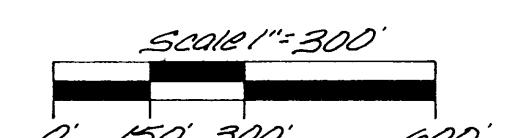

- ◎ = Brass capped 2" dia iron pipe found in place
- ◎ = Replaced 3/4" dia iron pipe with a capped 2" dia aluminum monument
- = Set aluminum capped, 3/4" dia x 48" long, iron pipe
- ◎ = Computed corner position

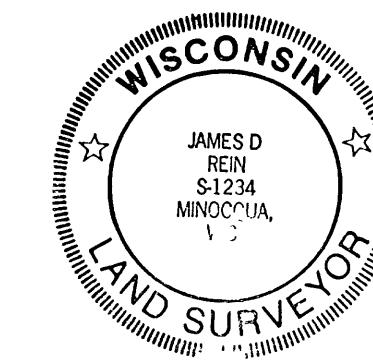

WILDERNESS  
SURVEYING,  
INC.  
  
James D Rein  
Registered Land Surveyor #S-1234  
Dated this 30th day of March, 1990